




Rev	Amendment	Drawn	Check
P01	-	11.12.23	11.12.23
P02	-	11.12.23	11.12.23
P03	-	11.12.23	11.12.23

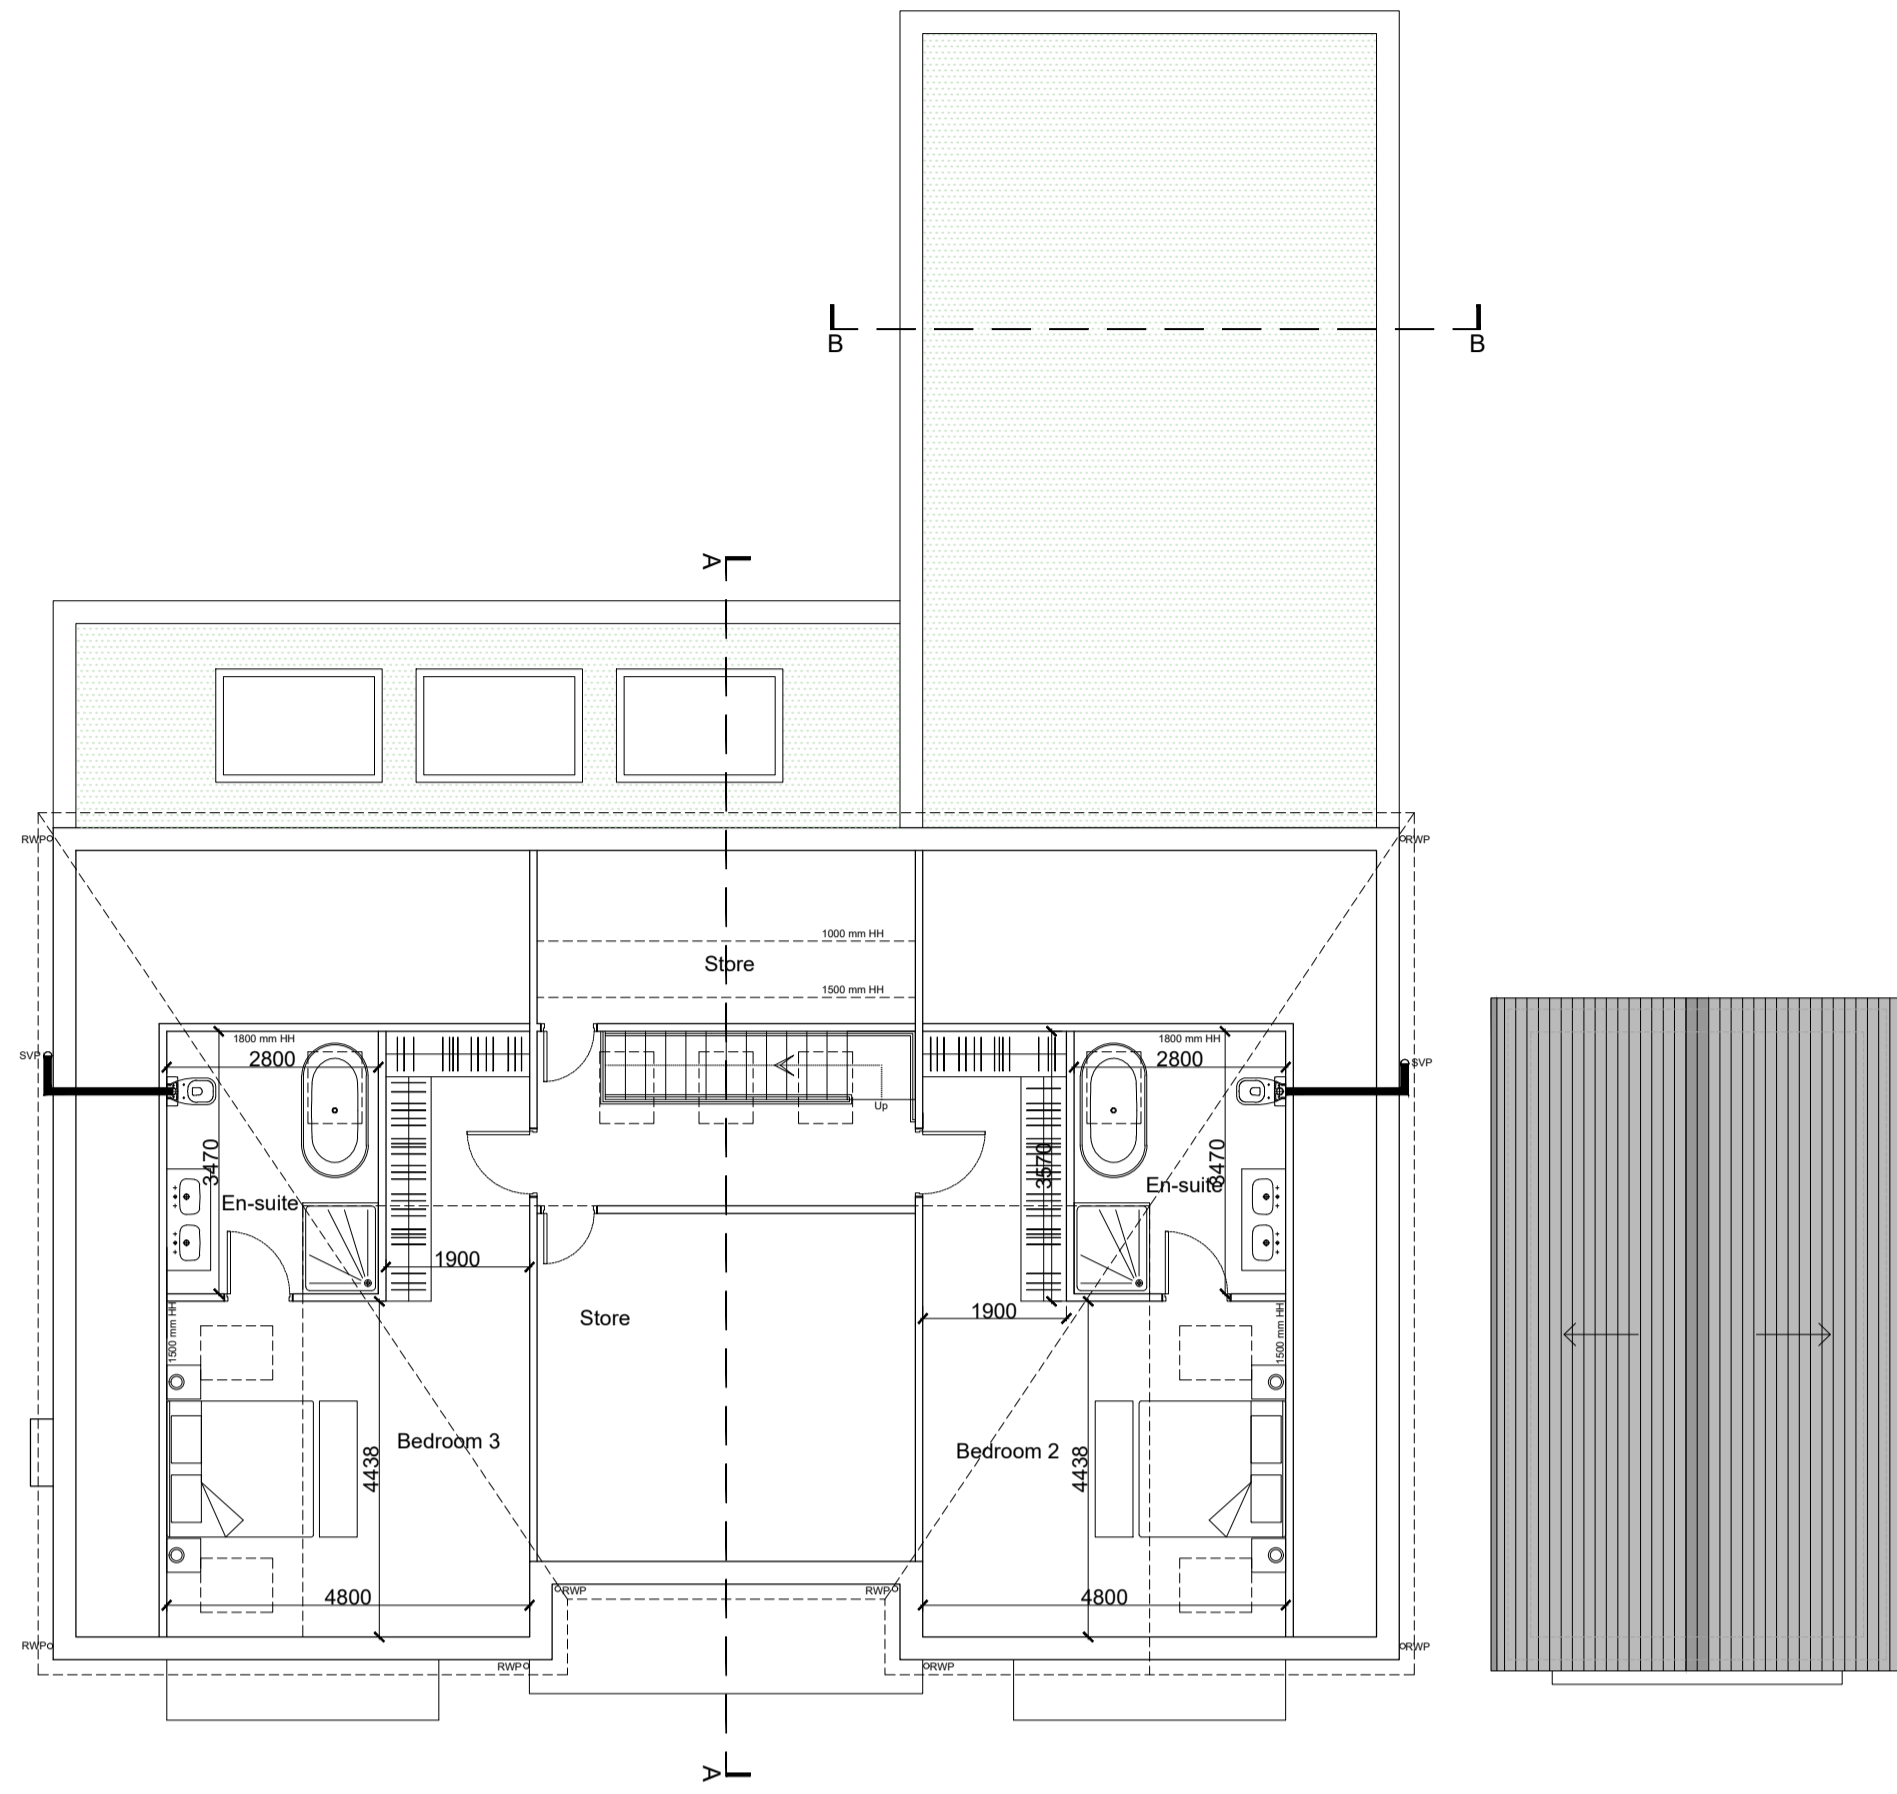


Proposed Second/ Attic Floor  
Scale 1:100

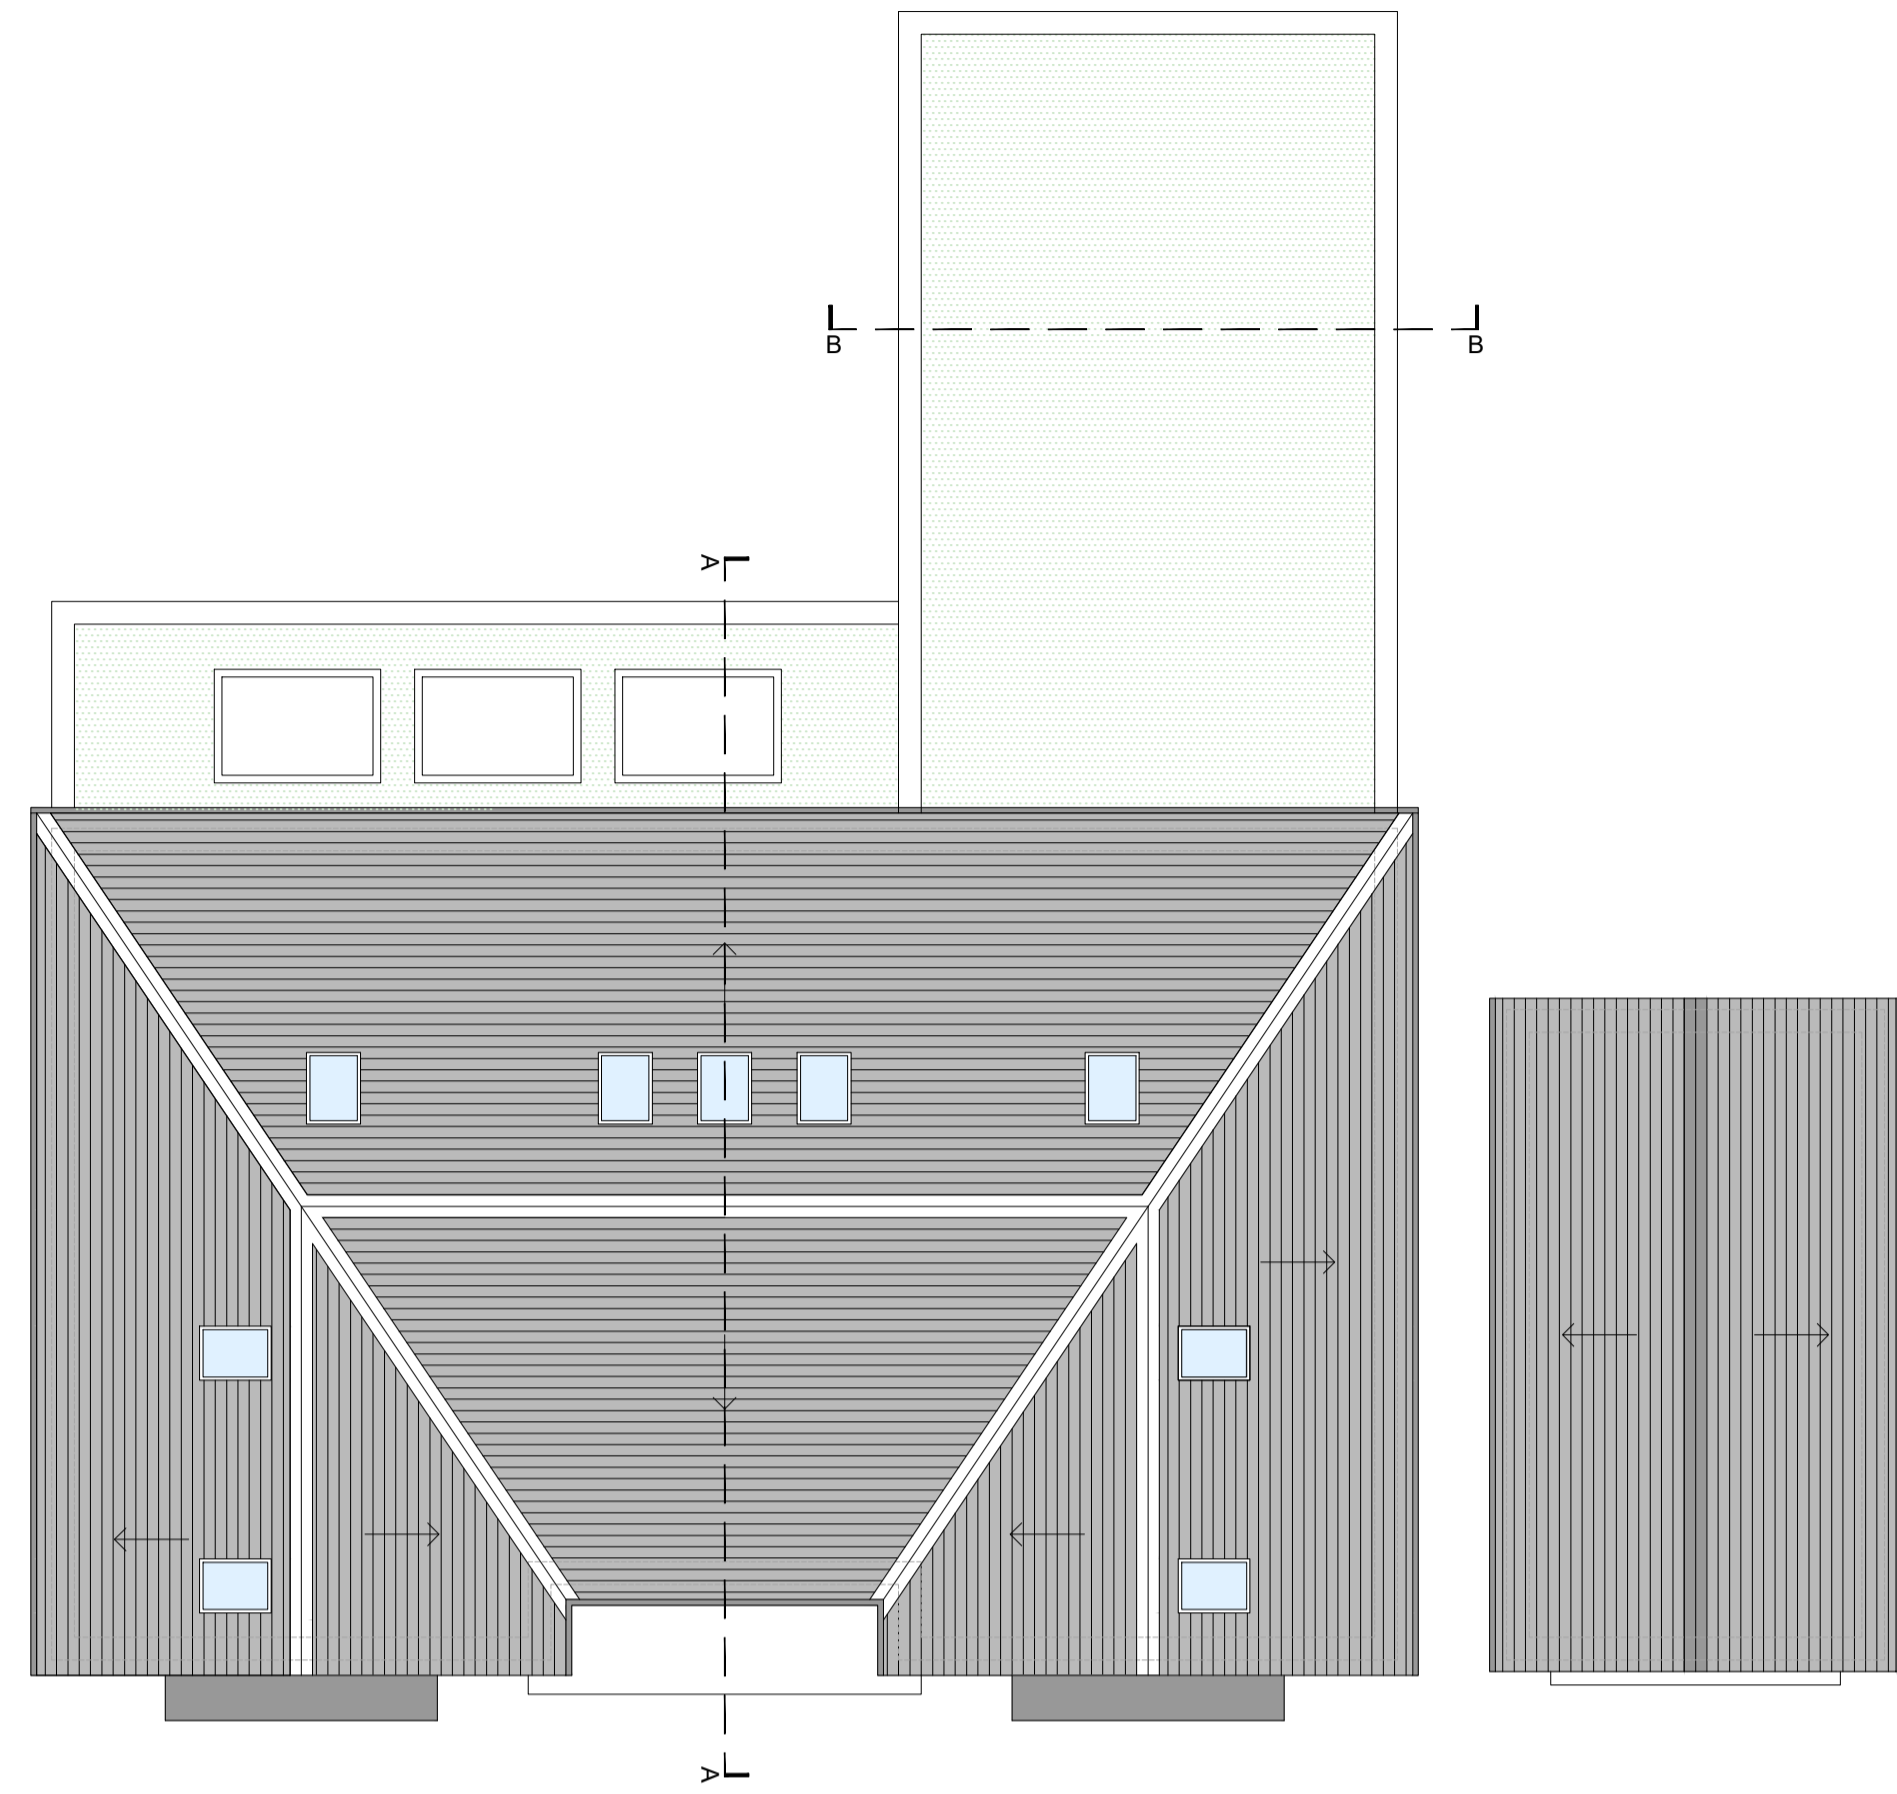

Proposed Roof Plan  
Scale 1:100

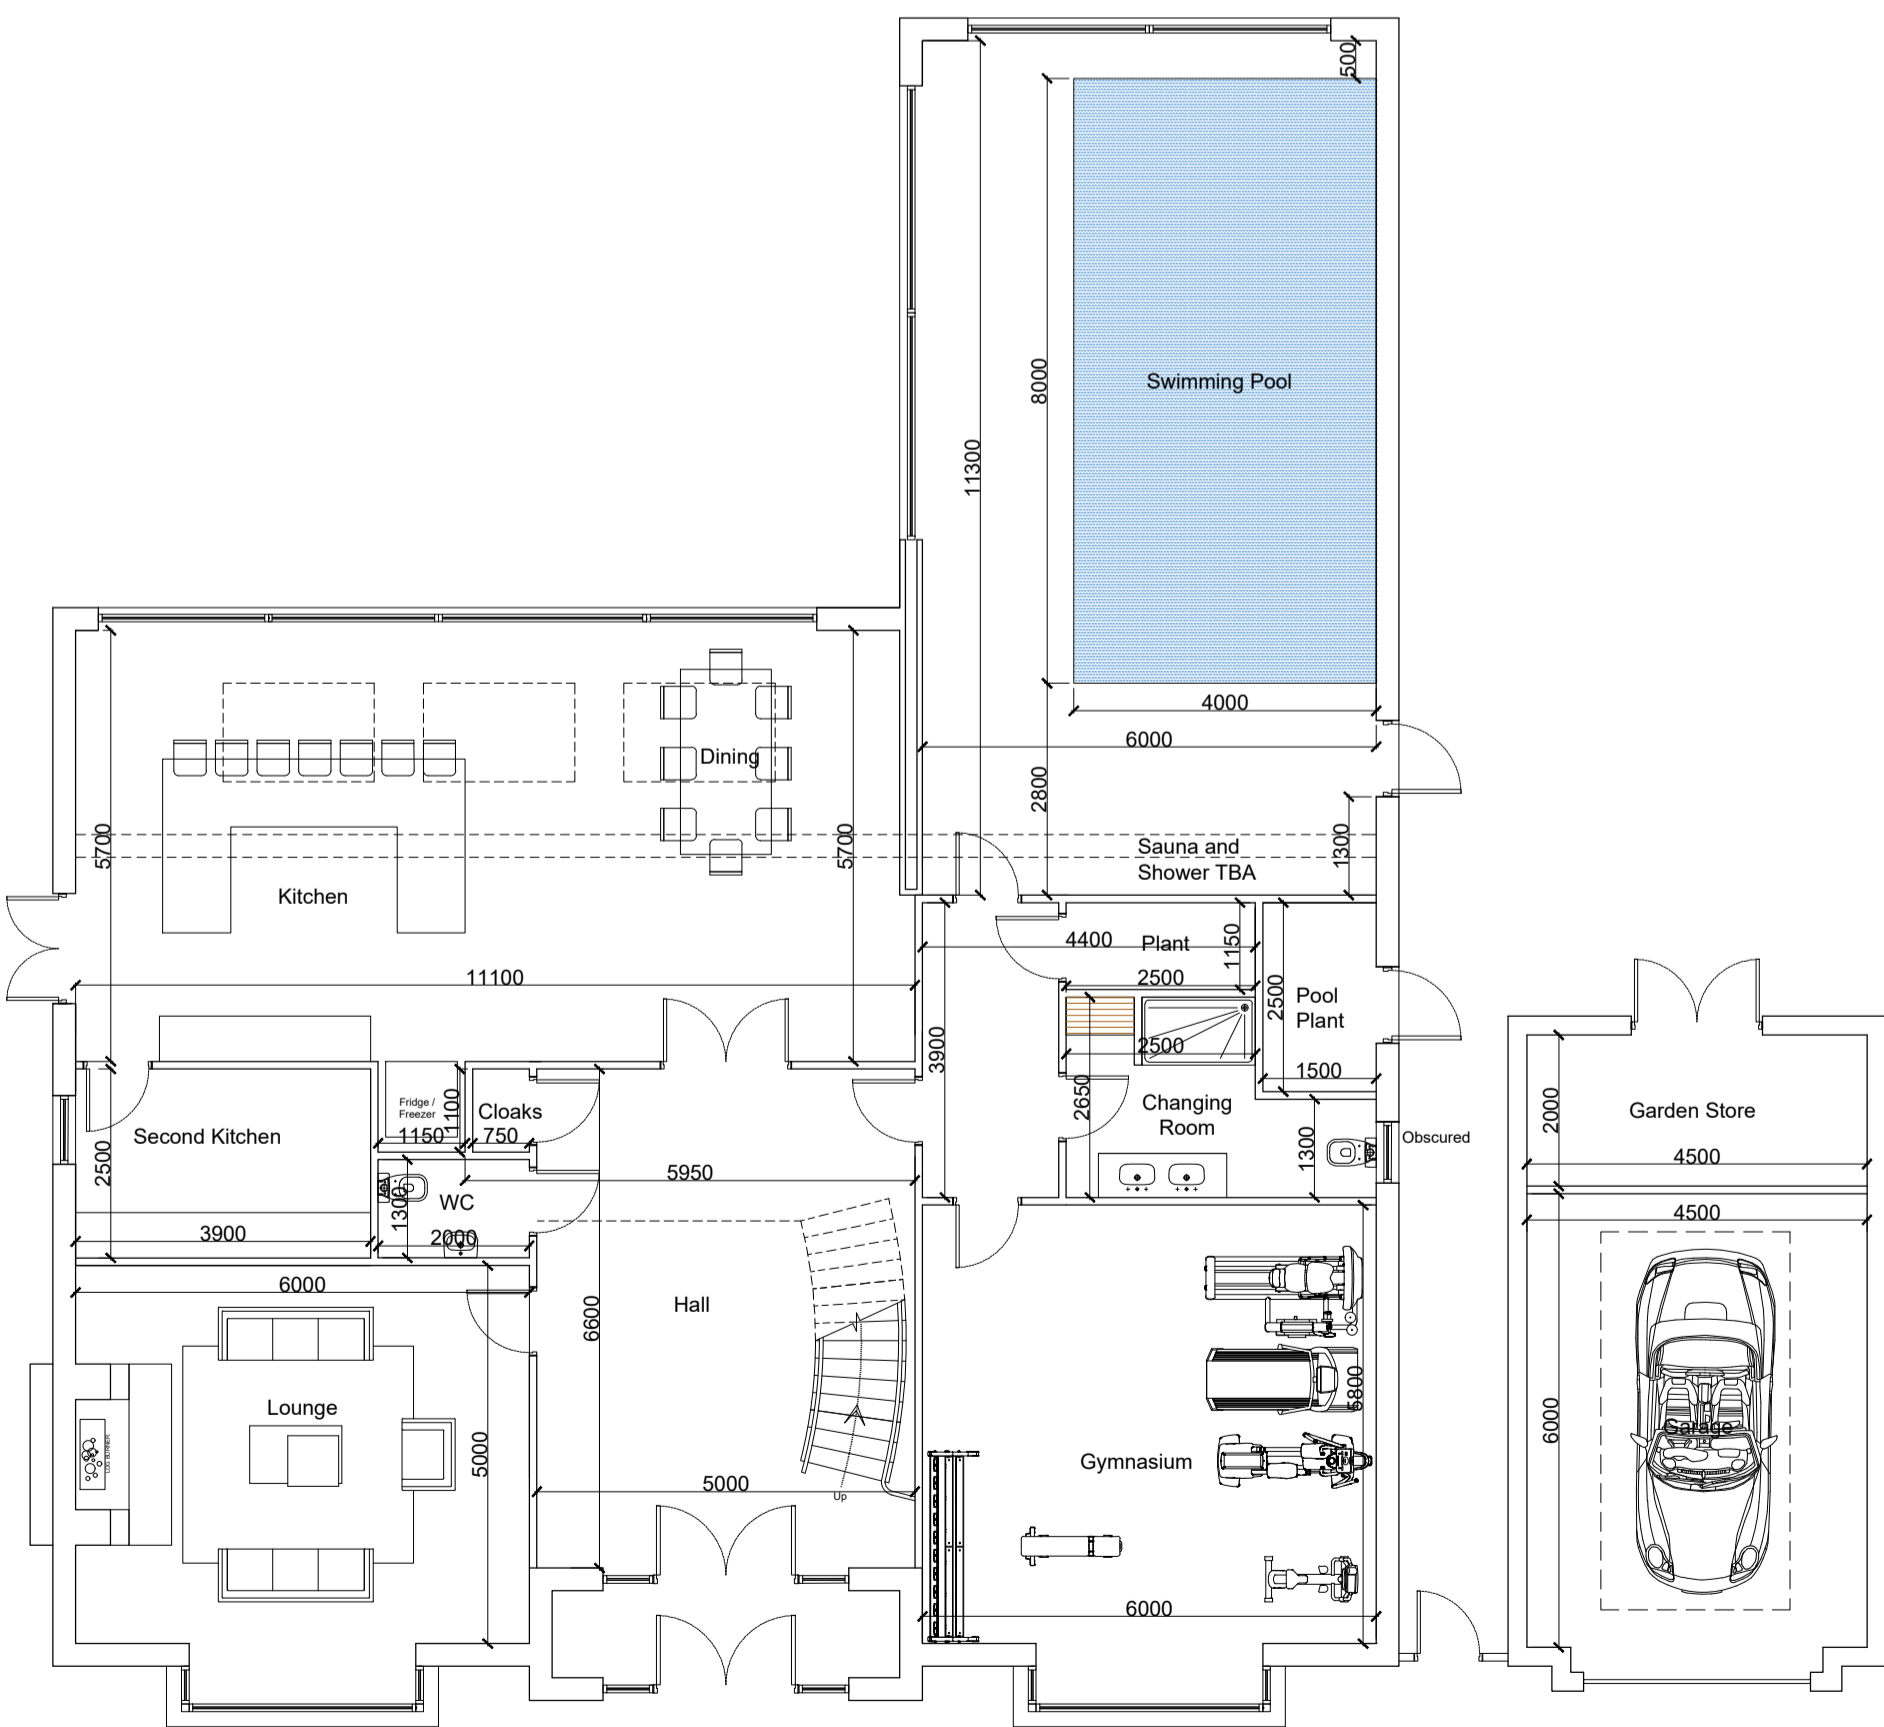

Proposed Ground Floor  
Scale 1:100

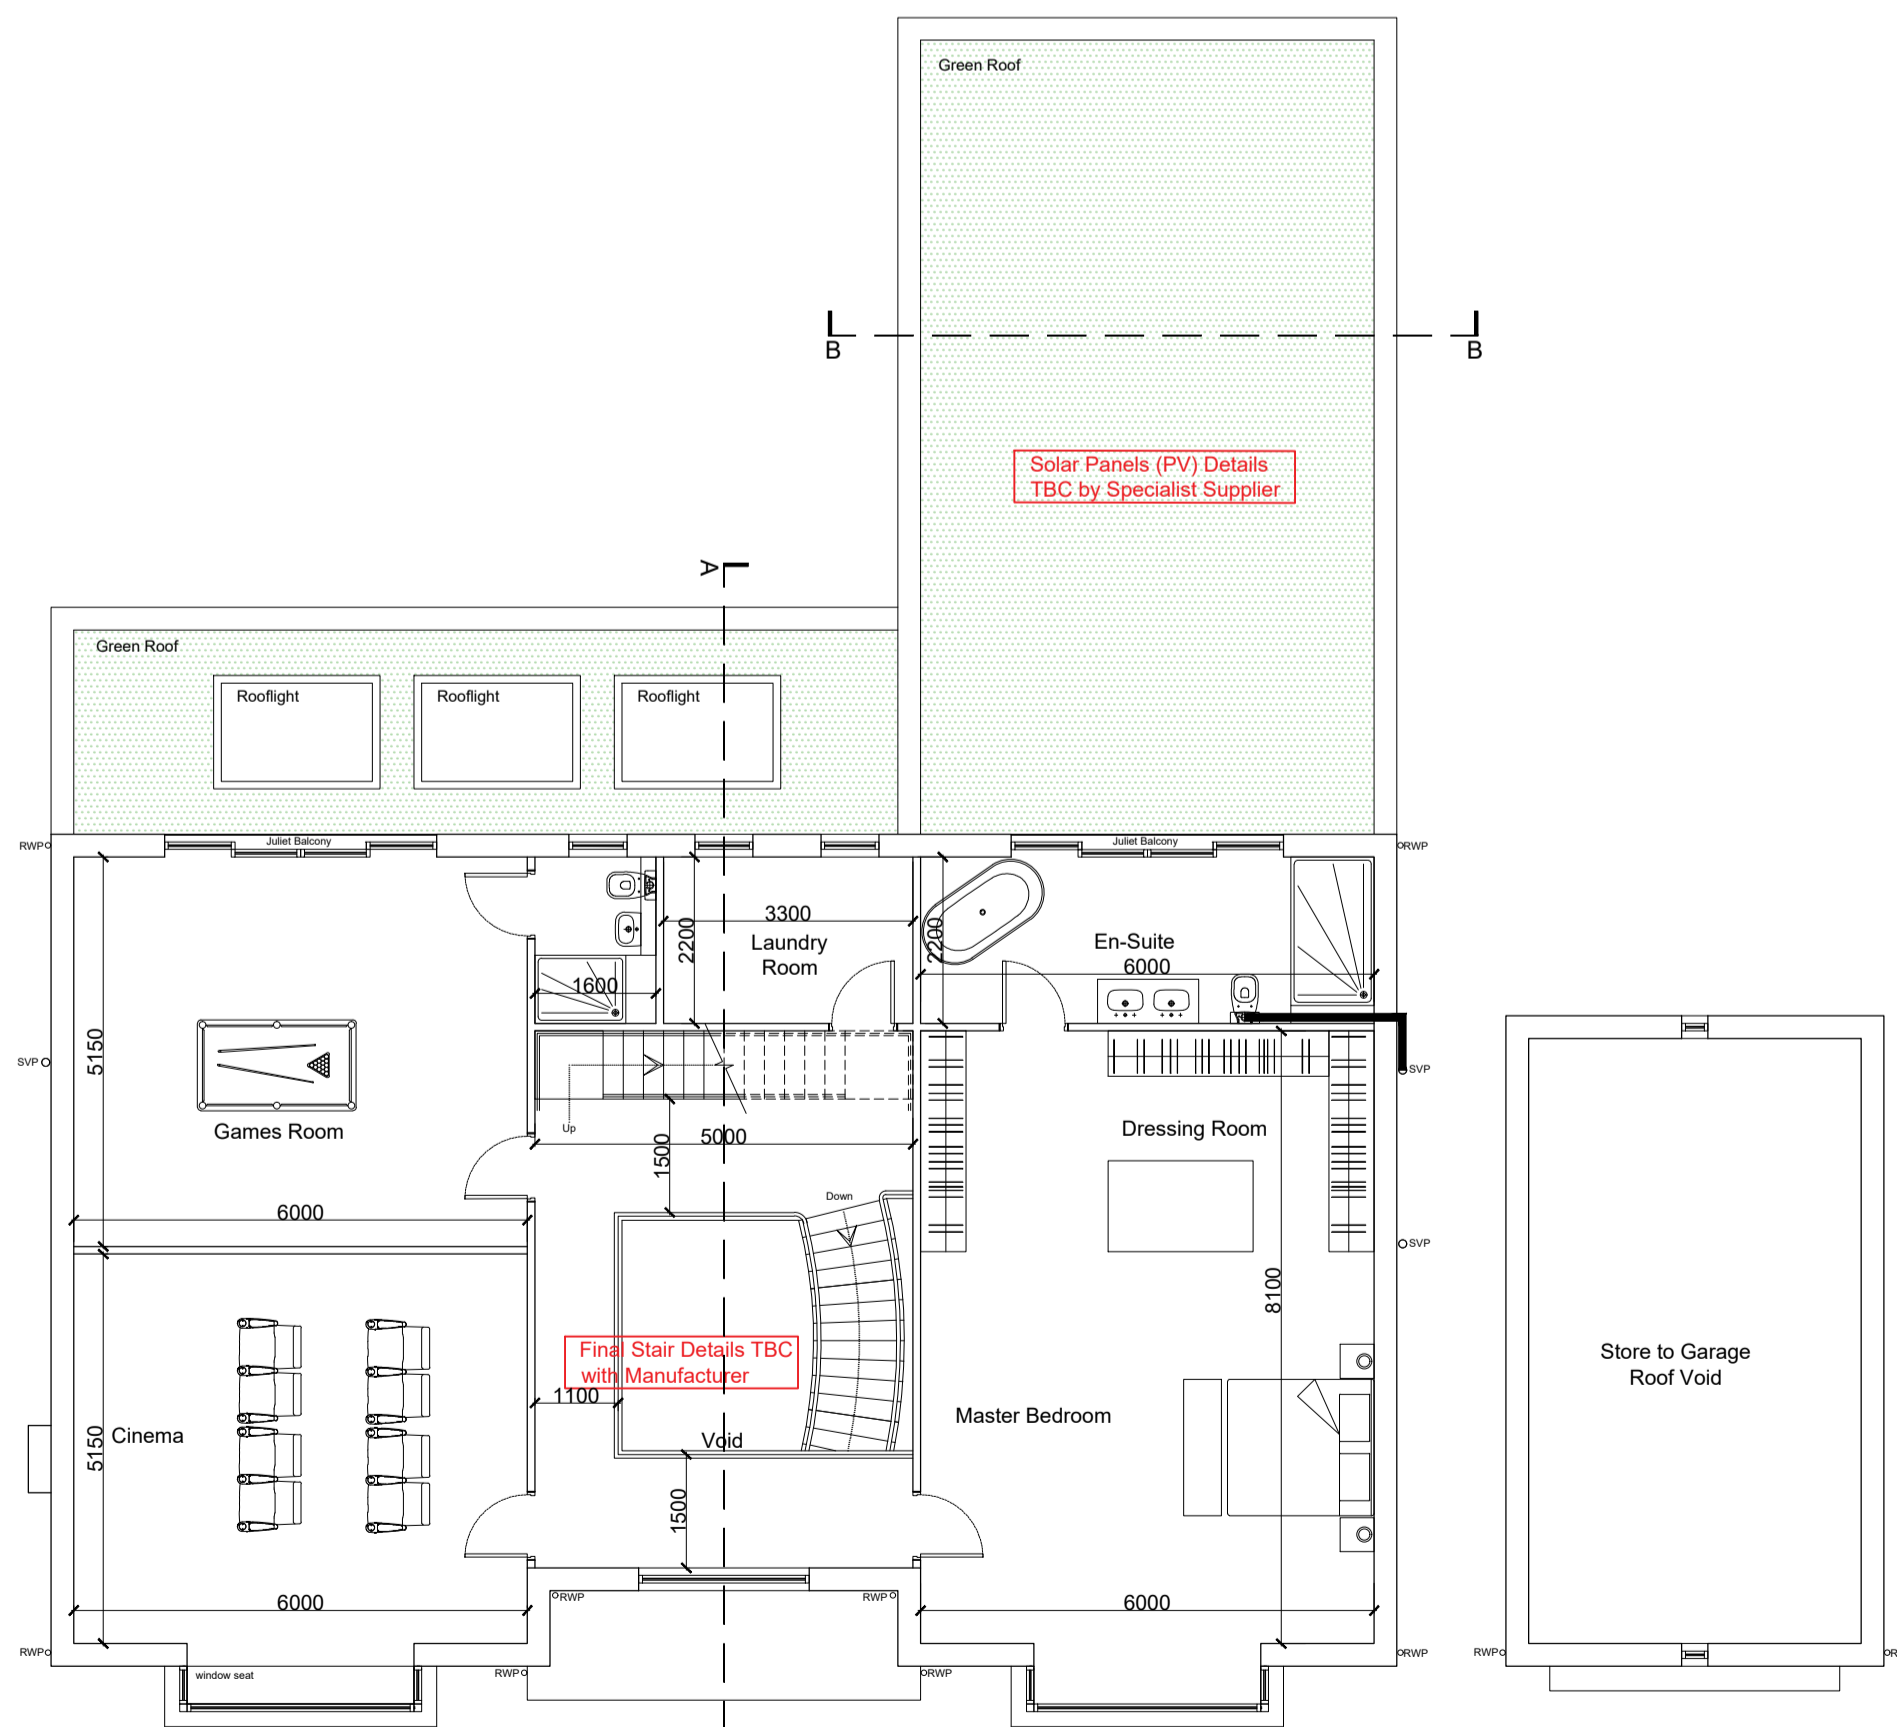

Proposed First Floor  
Scale 1:100

**RA**  
Revival Architecture  
**Dream. Plan. Begin.**

Do not scale from this drawing. Use figured dimensions only, which are displayed in millimeters unless stated otherwise. The contractor is requested to check all dimensions before work is put in hand. Any discrepancies within the drawing should be reported prior to commencement of works.

This drawing is copyright and remains the property of Revival Architecture Ltd. This drawing must only be used for the purpose for which it is supplied and its contents must not be reproduced for any purpose without written permission.

Project:	Land to Rear of 19 Colleg Avenue, Formby
Client:	Evergreen Developments (Formby) Ltd.
Title:	Proposed Plans
Date:	11.12.23
Drawn:	RM
Check:	DB
Scale@A1:	1:100
Revision:	-
Status:	Planning
Drawing Number:	1719-RA-XX-XX-DR-A-0110