




**Existing Ground Floor Plan**  
1 : 50

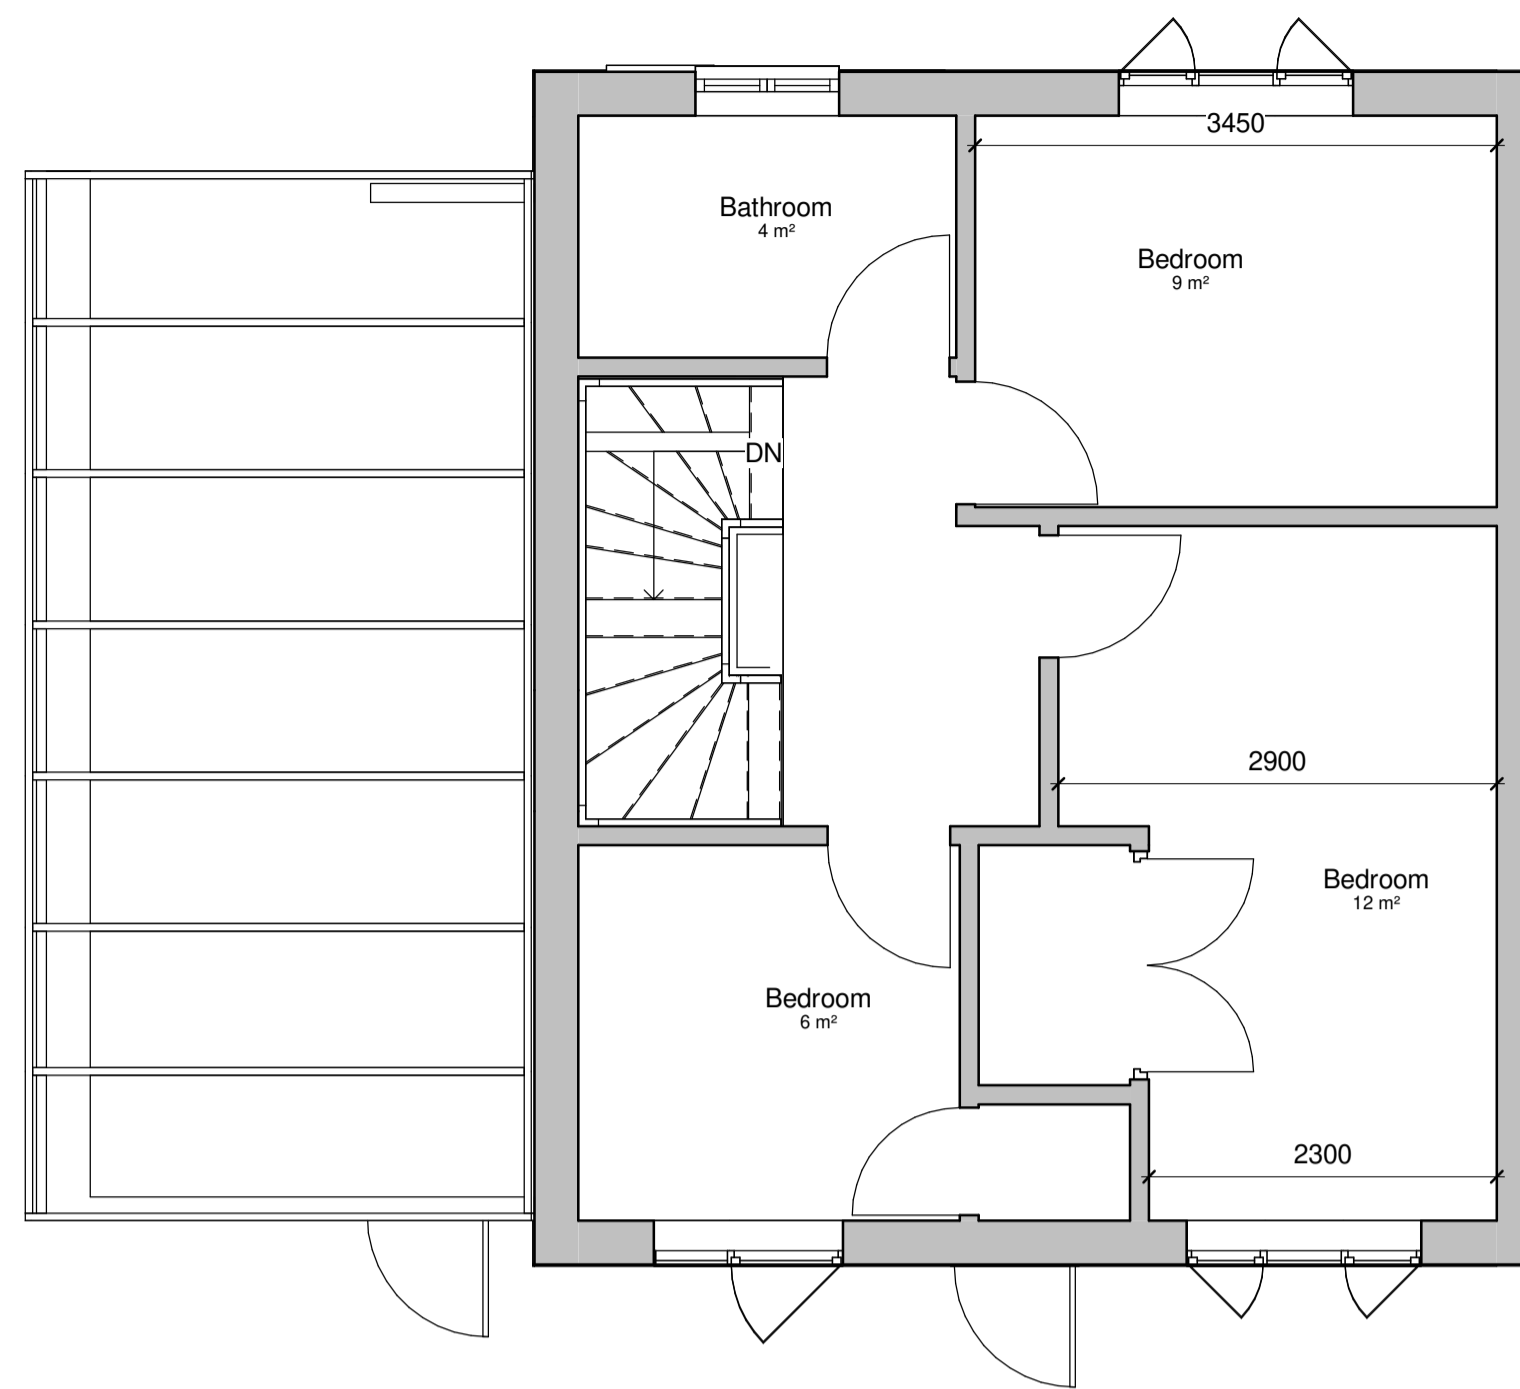


**Existing First Floor Plan**  
1 : 50

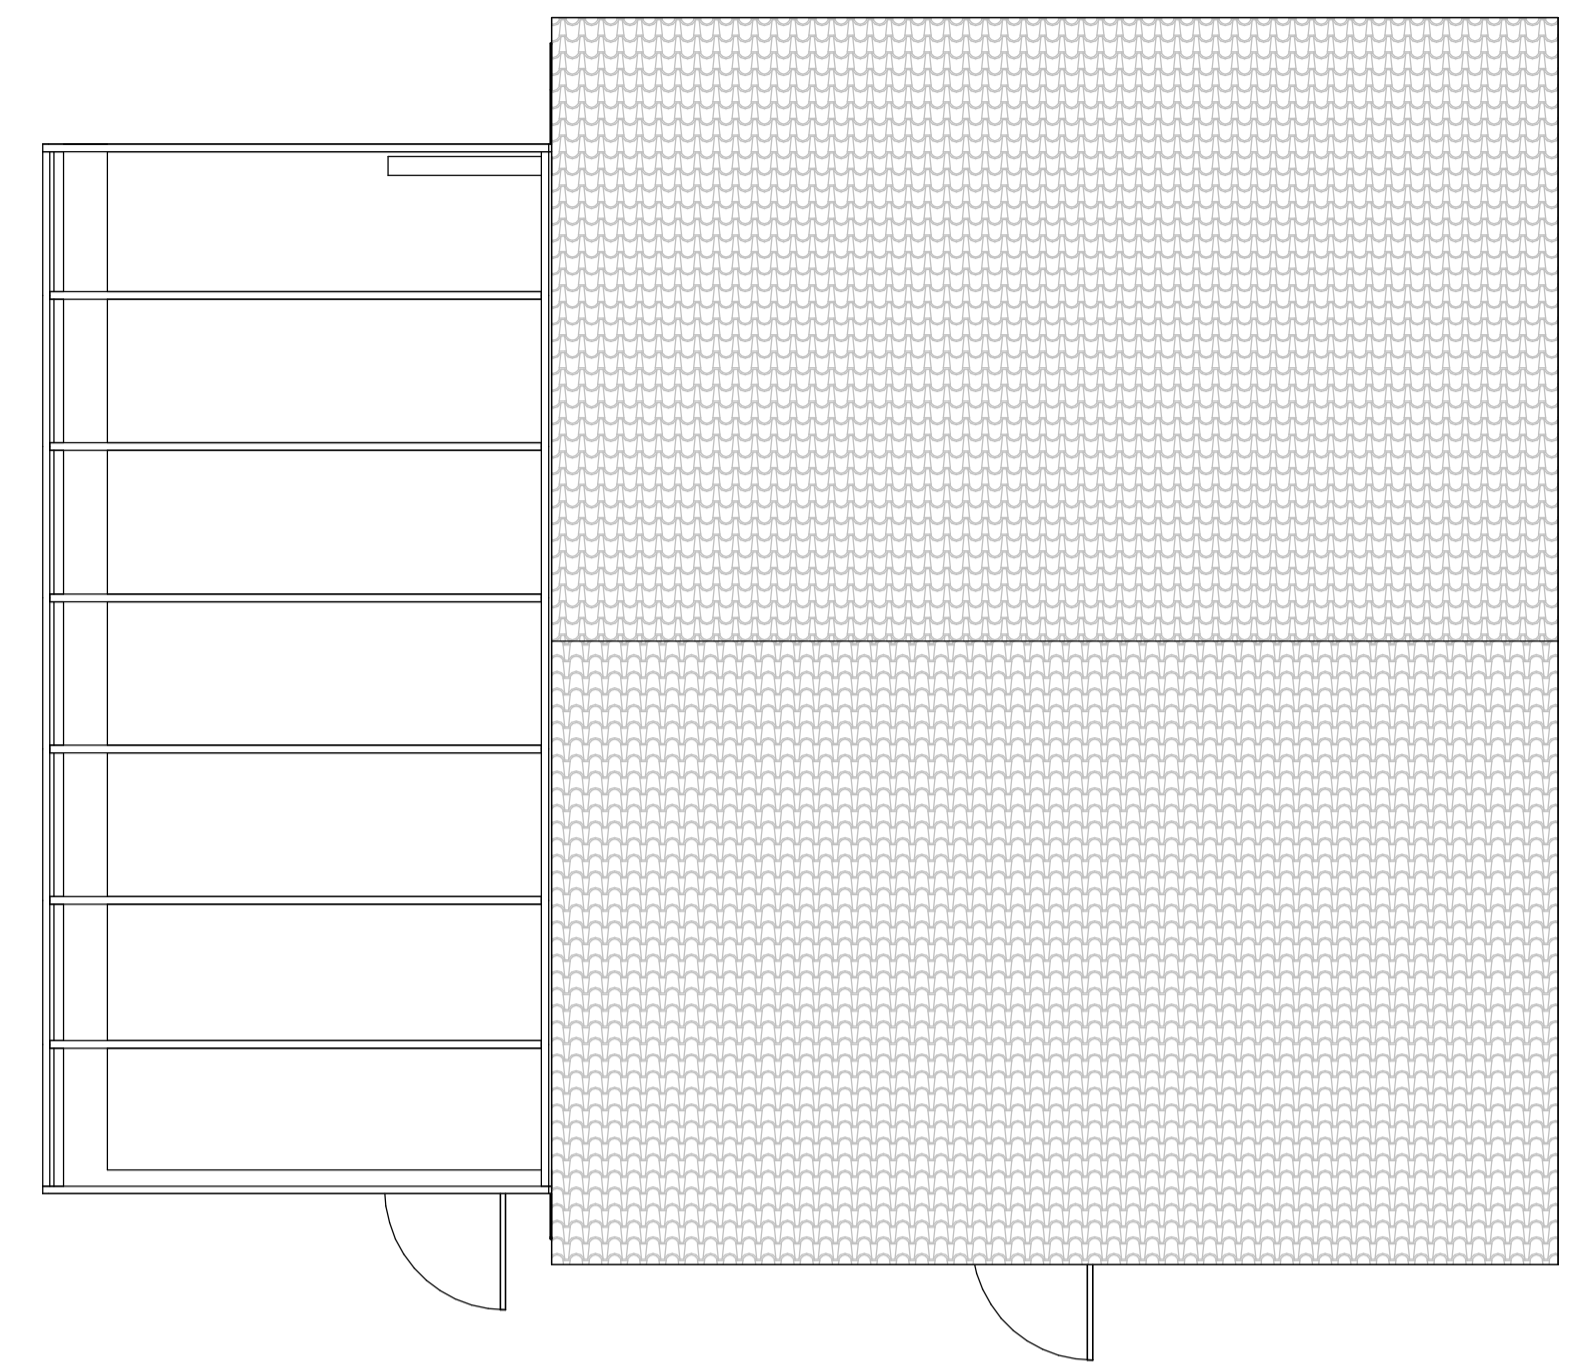


**Existing Roof Plan**  
1 : 50

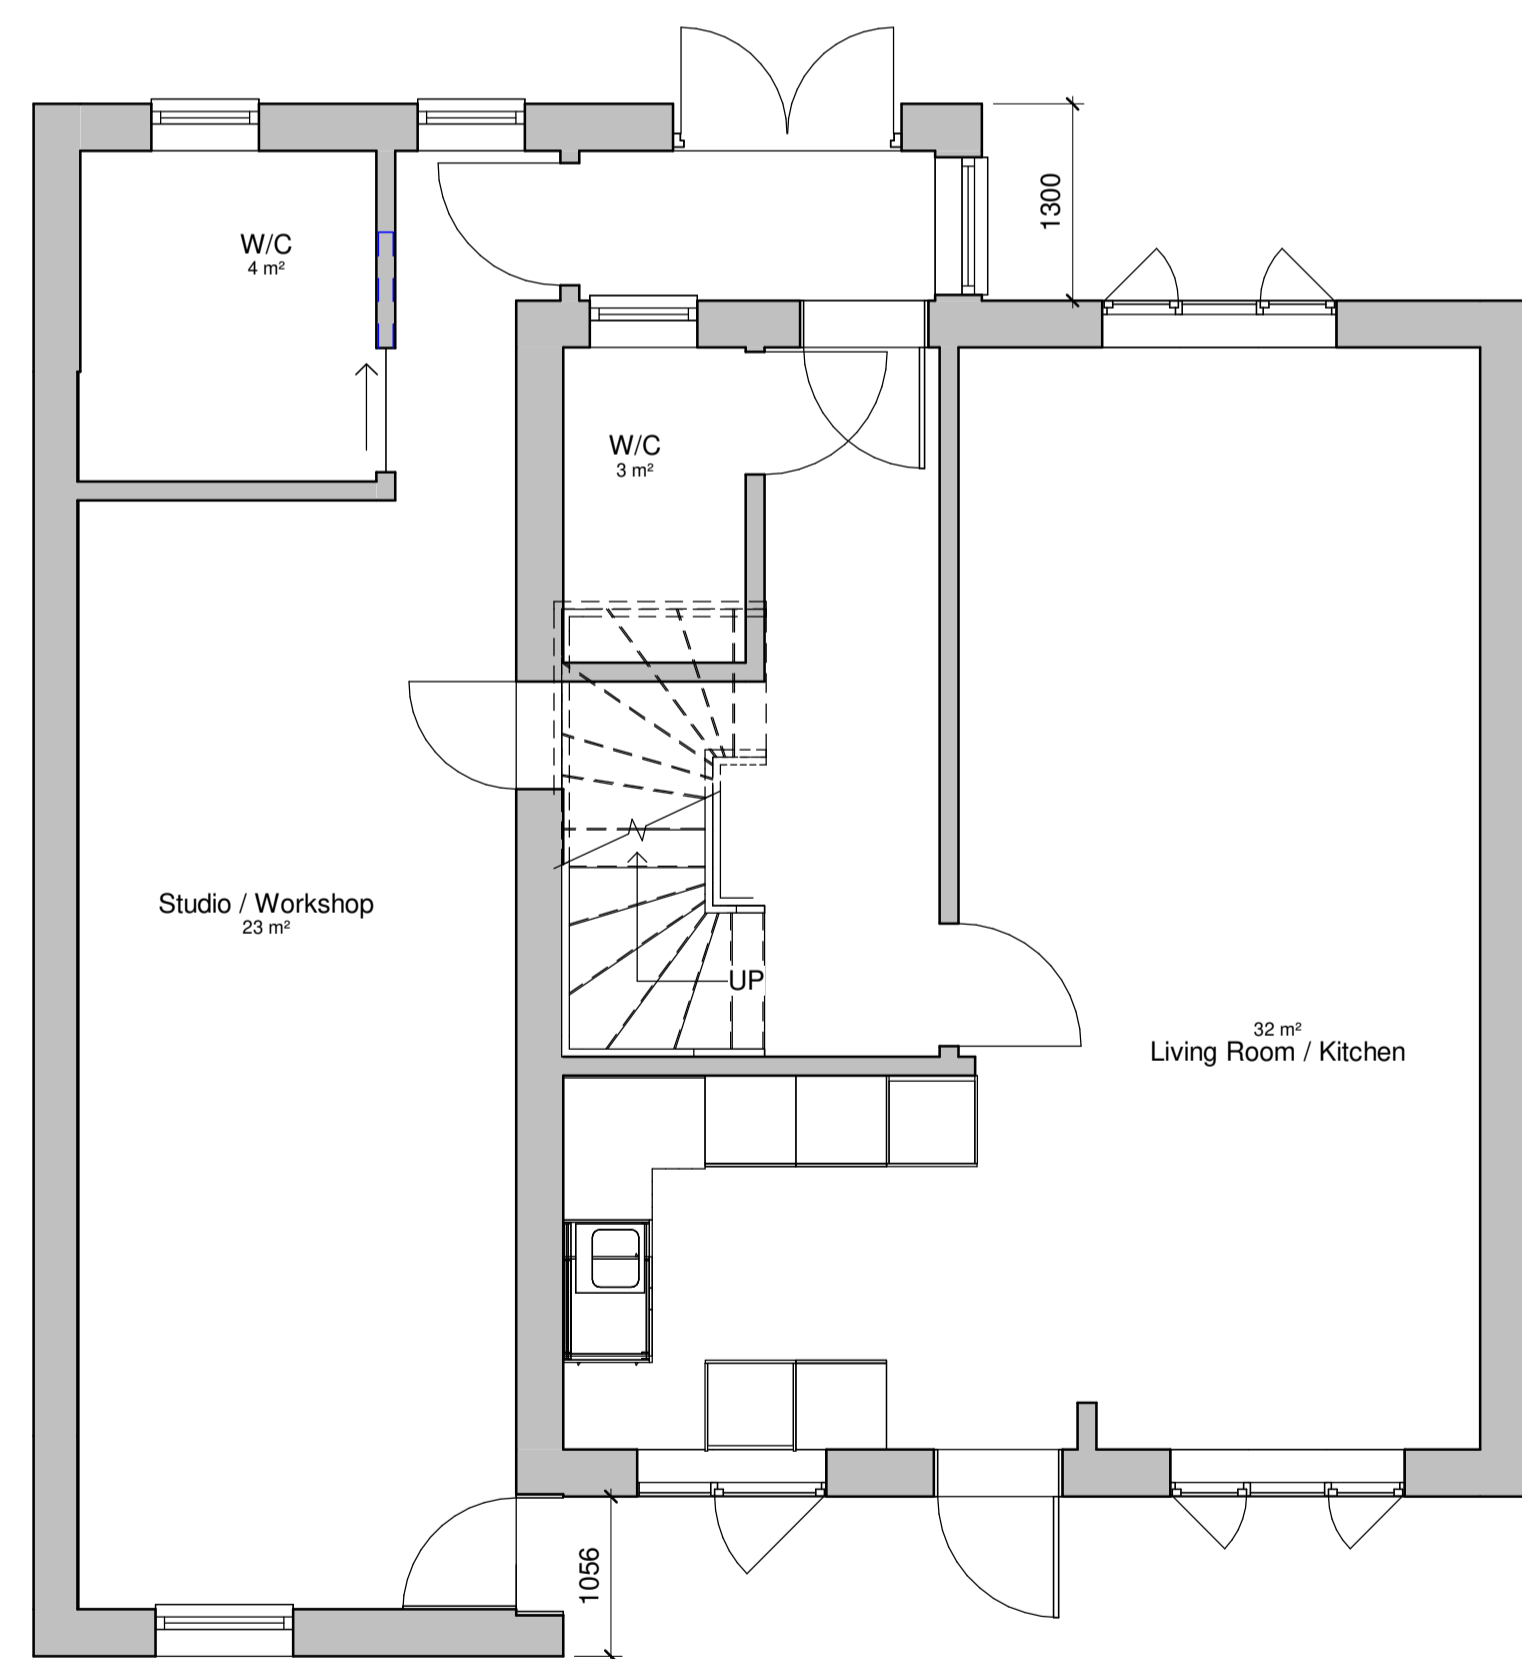

**Proposed Ground Floor**  
1 : 50

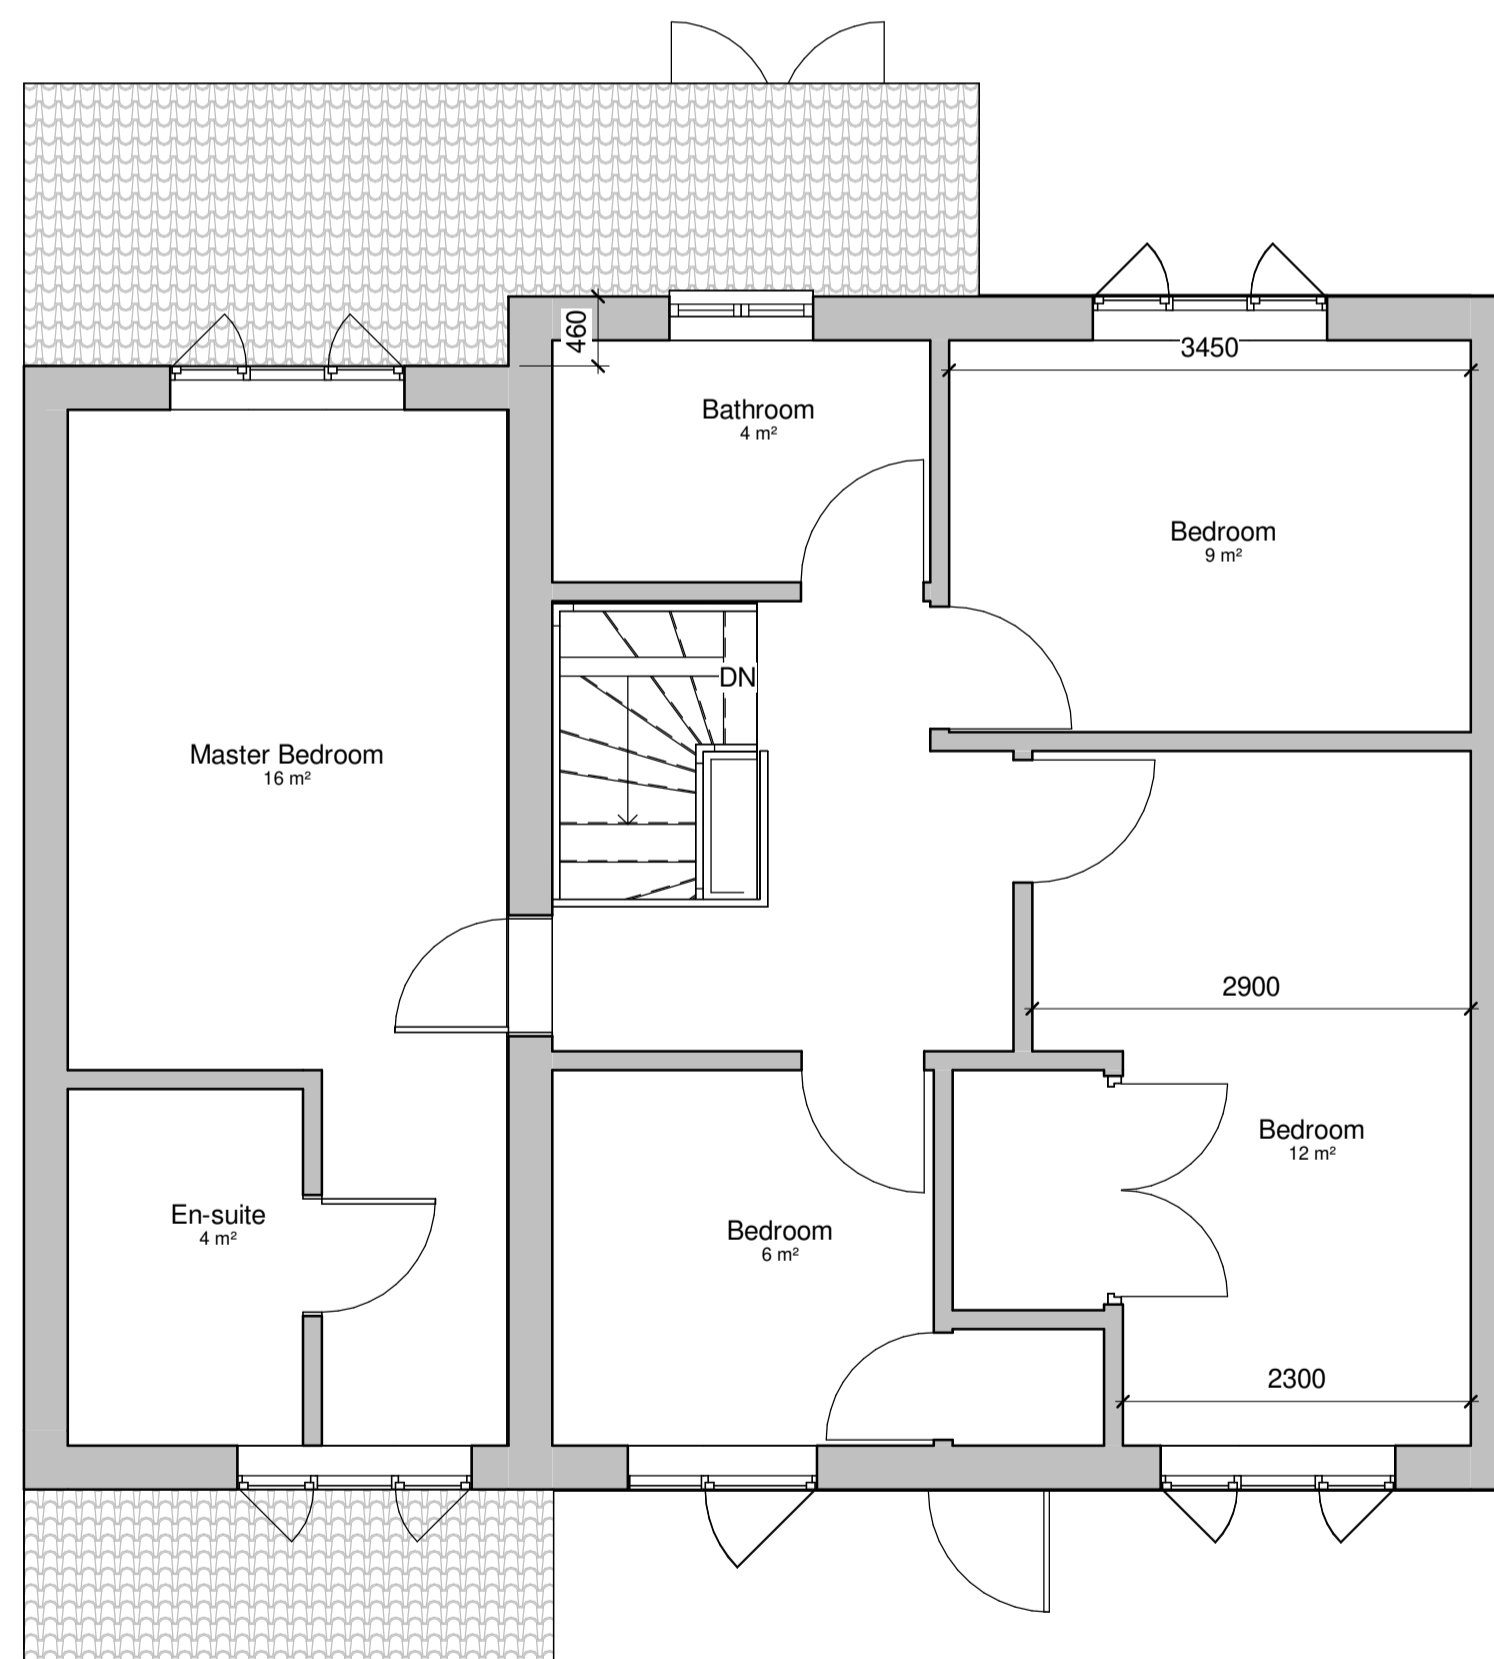

**Proposed First Floor Plan**  
1 : 50

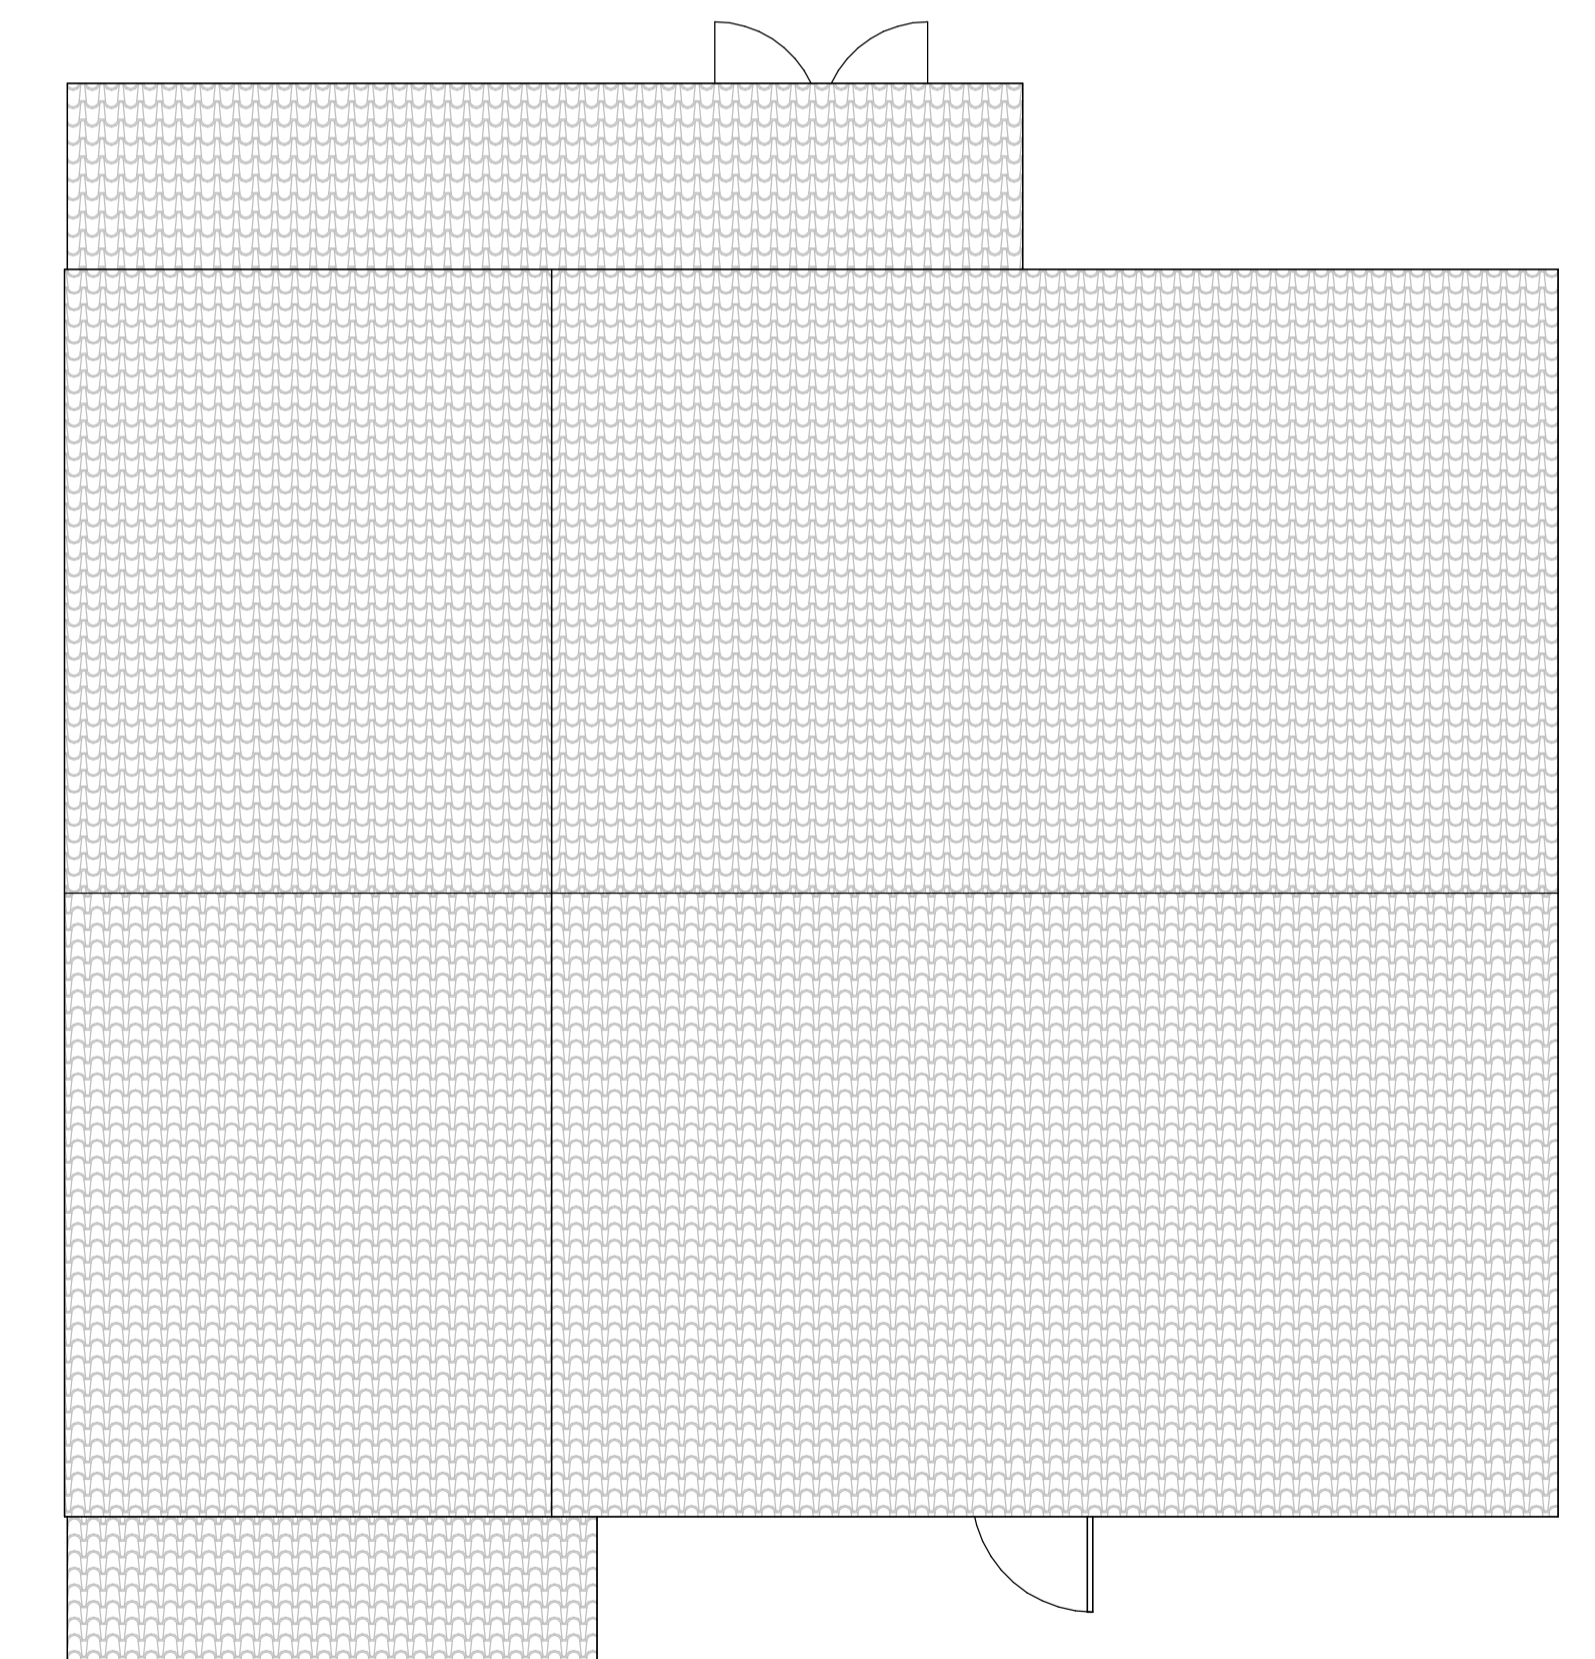

**Proposed Roof Plan**  
1 : 50

CLIENT:		Owner		Roktom Limited		
0 0.5 1 1.5 2 2.5m PRINT REDUCTION BAR   A1 SHEET		AMENDMENT		Proposed Double Storey Side Extension 46 Shurlock Avenue Floor Plans and Front Elevation		
ALL RIGHTS RESERVED. THE COPYRIGHT OF THIS DRAWING (INCLUDING ALL ATTACHED AND INCORPORATED DOCUMENTS) IS THE PROPERTY OF THE COMPANY. NEITHER THE FORM OR ANY PART OF IT MAY BE USED OR REPRODUCED BY ANY METHOD WHATSOEVER OR INCORPORATED BY REFERENCE OR IN ANY MANNER WHATSOEVER IN ANY OTHER DOCUMENT WITHOUT THE PRIOR WRITTEN CONSENT OF THE COMPANY.		No.	DESCRIPTION	DATE	SCALE 1 : 50	DRAWING No. SLK 46-A101
				DRAWN: AD Author	REVISION	
				Proposed: Planning		






**Existing Rear Elevation**  
1 : 50



**Existing Section A-A**  
1 : 50

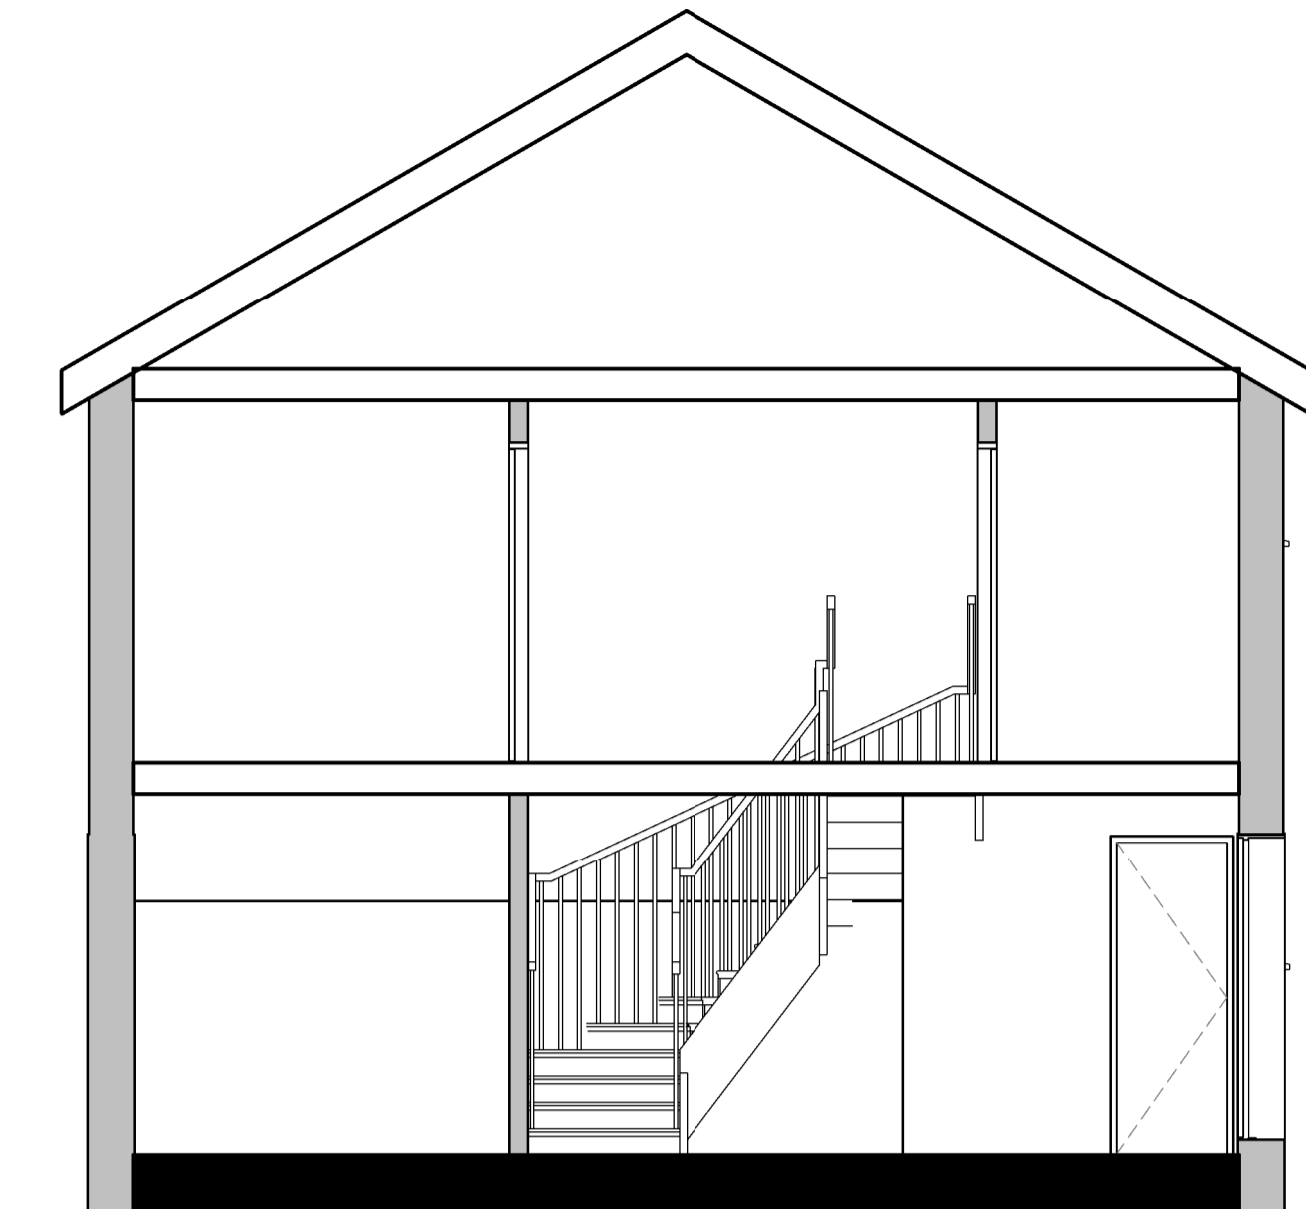

**Existing Section B-B**  
1 : 50




**Proposed Rear Elevation**  
1 : 50




**Proposed Section A-A**  
1 : 50



**Proposed Section B-B**  
1 : 50

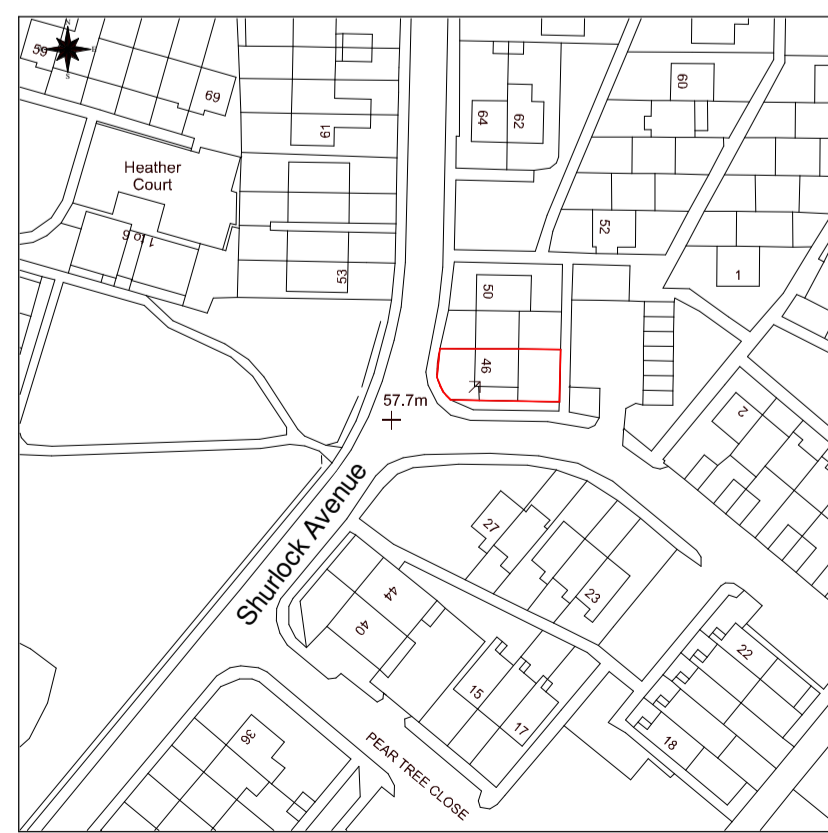


**Site Location Plan**  
1 : 1250

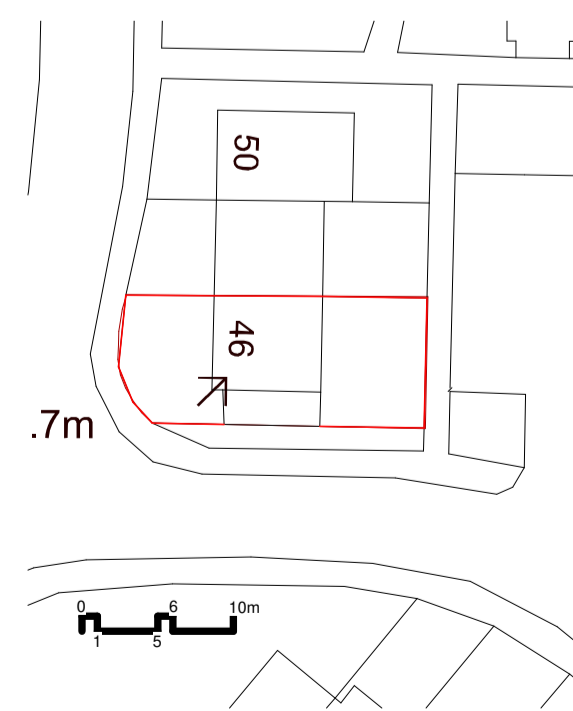

**Site Block Plan**  
1 : 500

CLIENT:		Owner		Roktom Limited	
0 0.5 1 1.5 2 2.5m PRINT REDUCTION BAR   A1 SHEET		No. DESCRIPTION		AMENDMENT DATE	
ALL RIGHTS RESERVED. THE COPYRIGHT OF THIS DRAWING (INCLUDING ALL ATTACHED AND INCORPORATED DOCUMENTS) IS THE PROPERTY OF THE COMPANY. NEITHER THE FORM OR ANY PART OF IT MAY BE USED OR REPRODUCED BY ANY METHOD WHATSOEVER OR INCORPORATED BY REFERENCE OR IN ANY MANNER WHATSOEVER IN ANY OTHER DOCUMENT WITHOUT THE PRIOR WRITTEN CONSENT OF THE COMPANY.					
Proposed Double Storey Side Extension 46 Shurlock Avenue Elevations and Sections				DRAWING No. REVISION	
SCALE As indicated DRAWN: AD Author Proposed: Planning				SLK 46-A102	

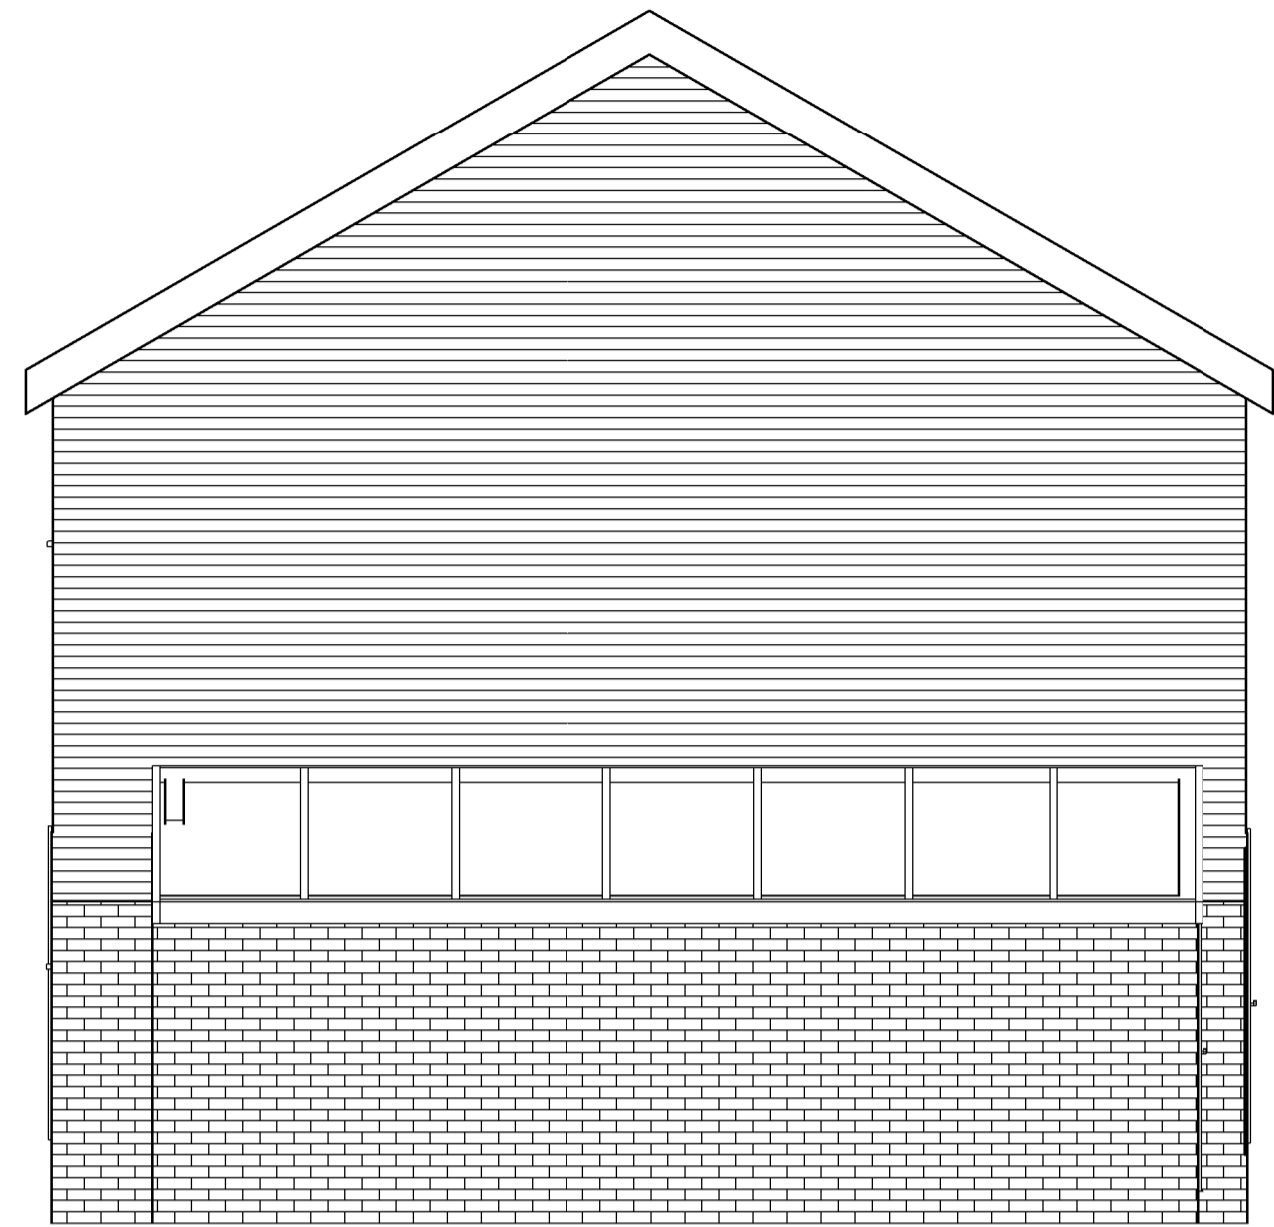


**Existing Side Elevation (South)**

1 : 50




**Existing Front Elevation**

1 : 50

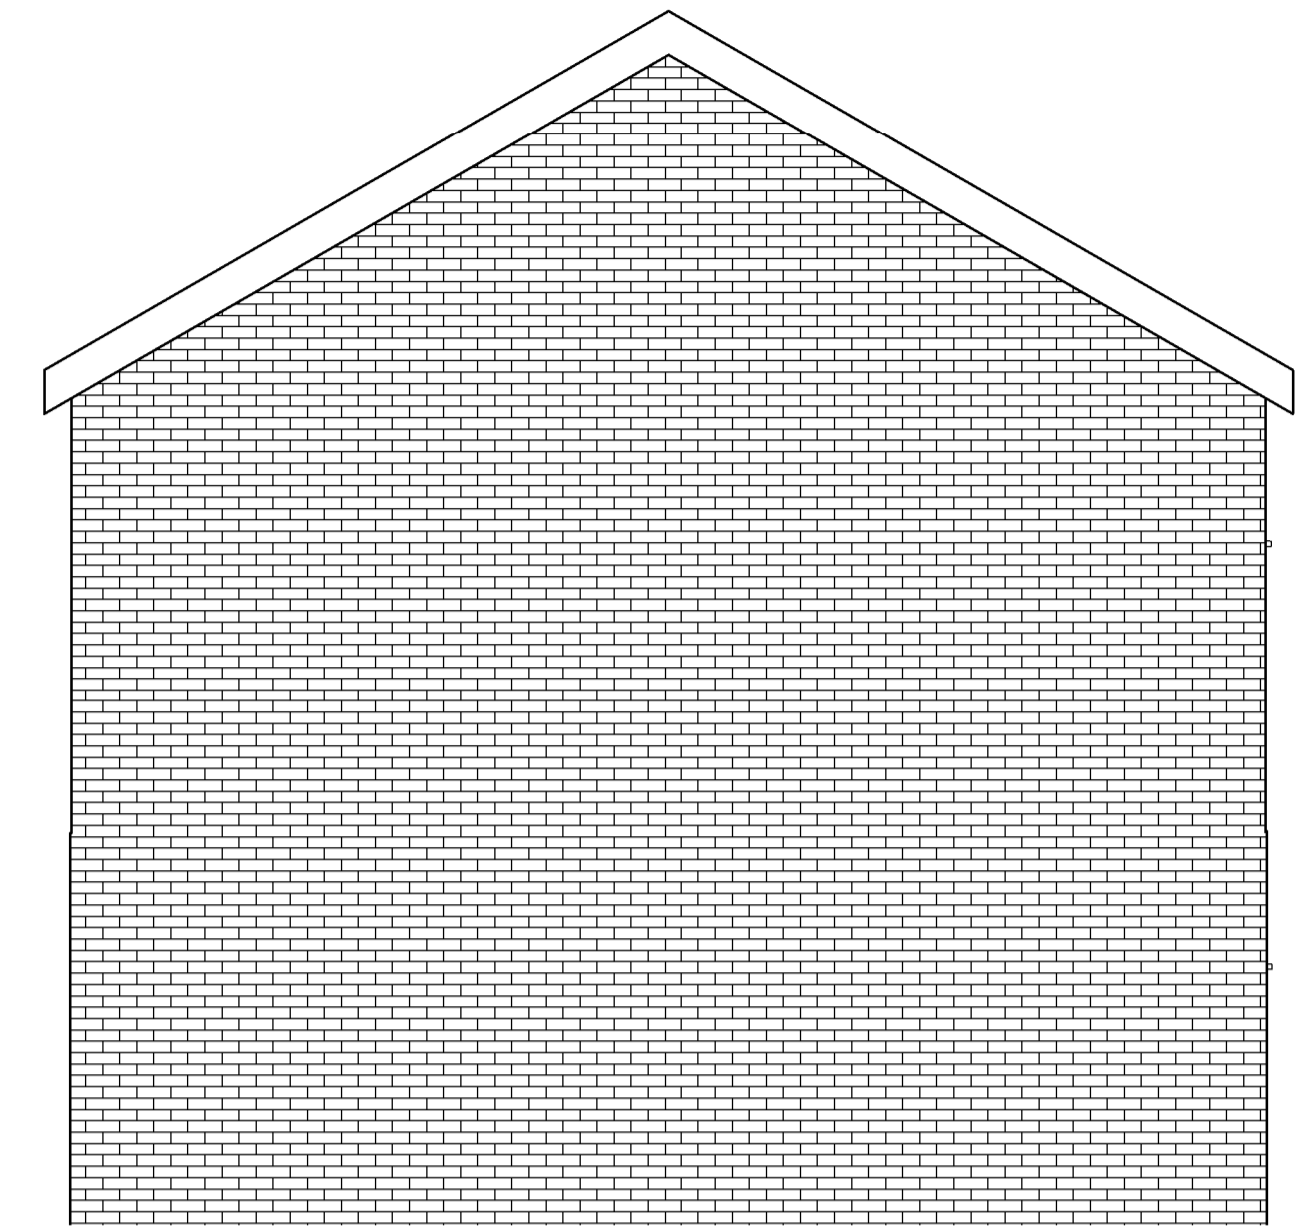

**Existing Side Elevation (North)**

1 : 50

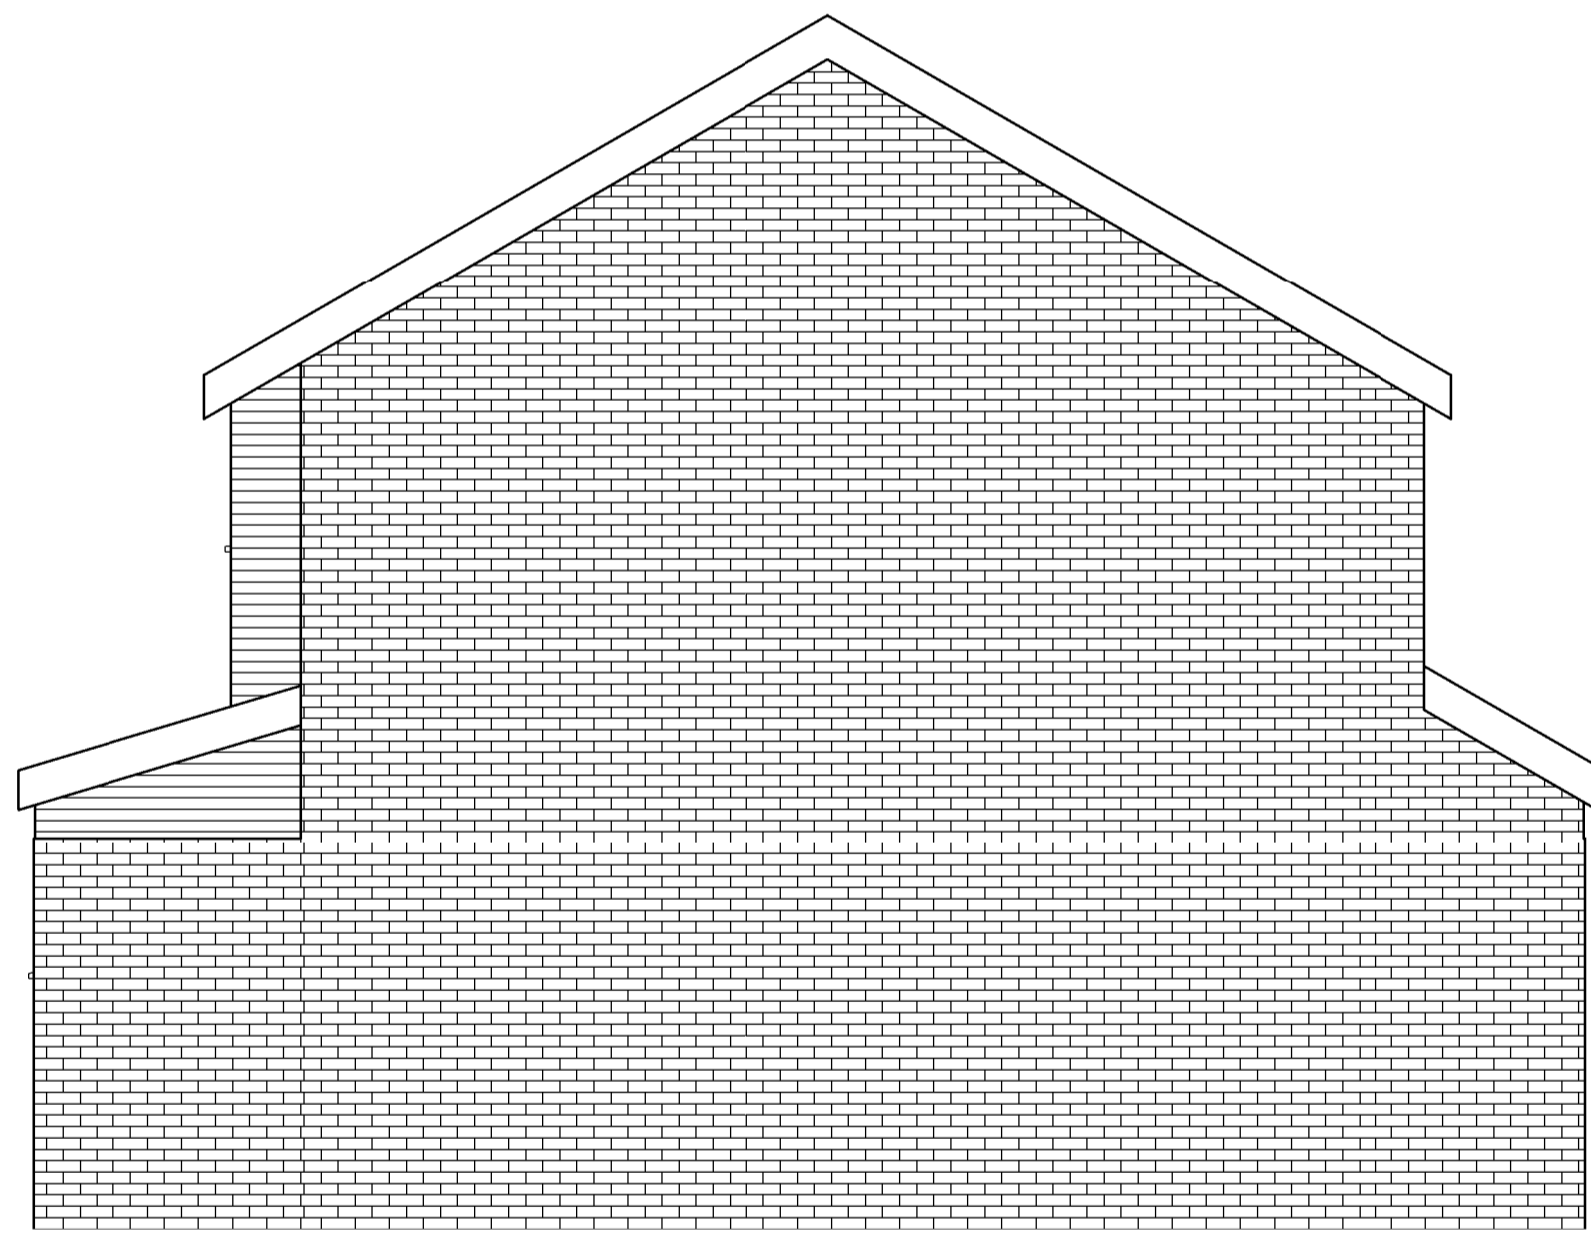


**Proposed Side Elevation (South)**

1 : 50



**Proposed Front Elevation**

1 : 50

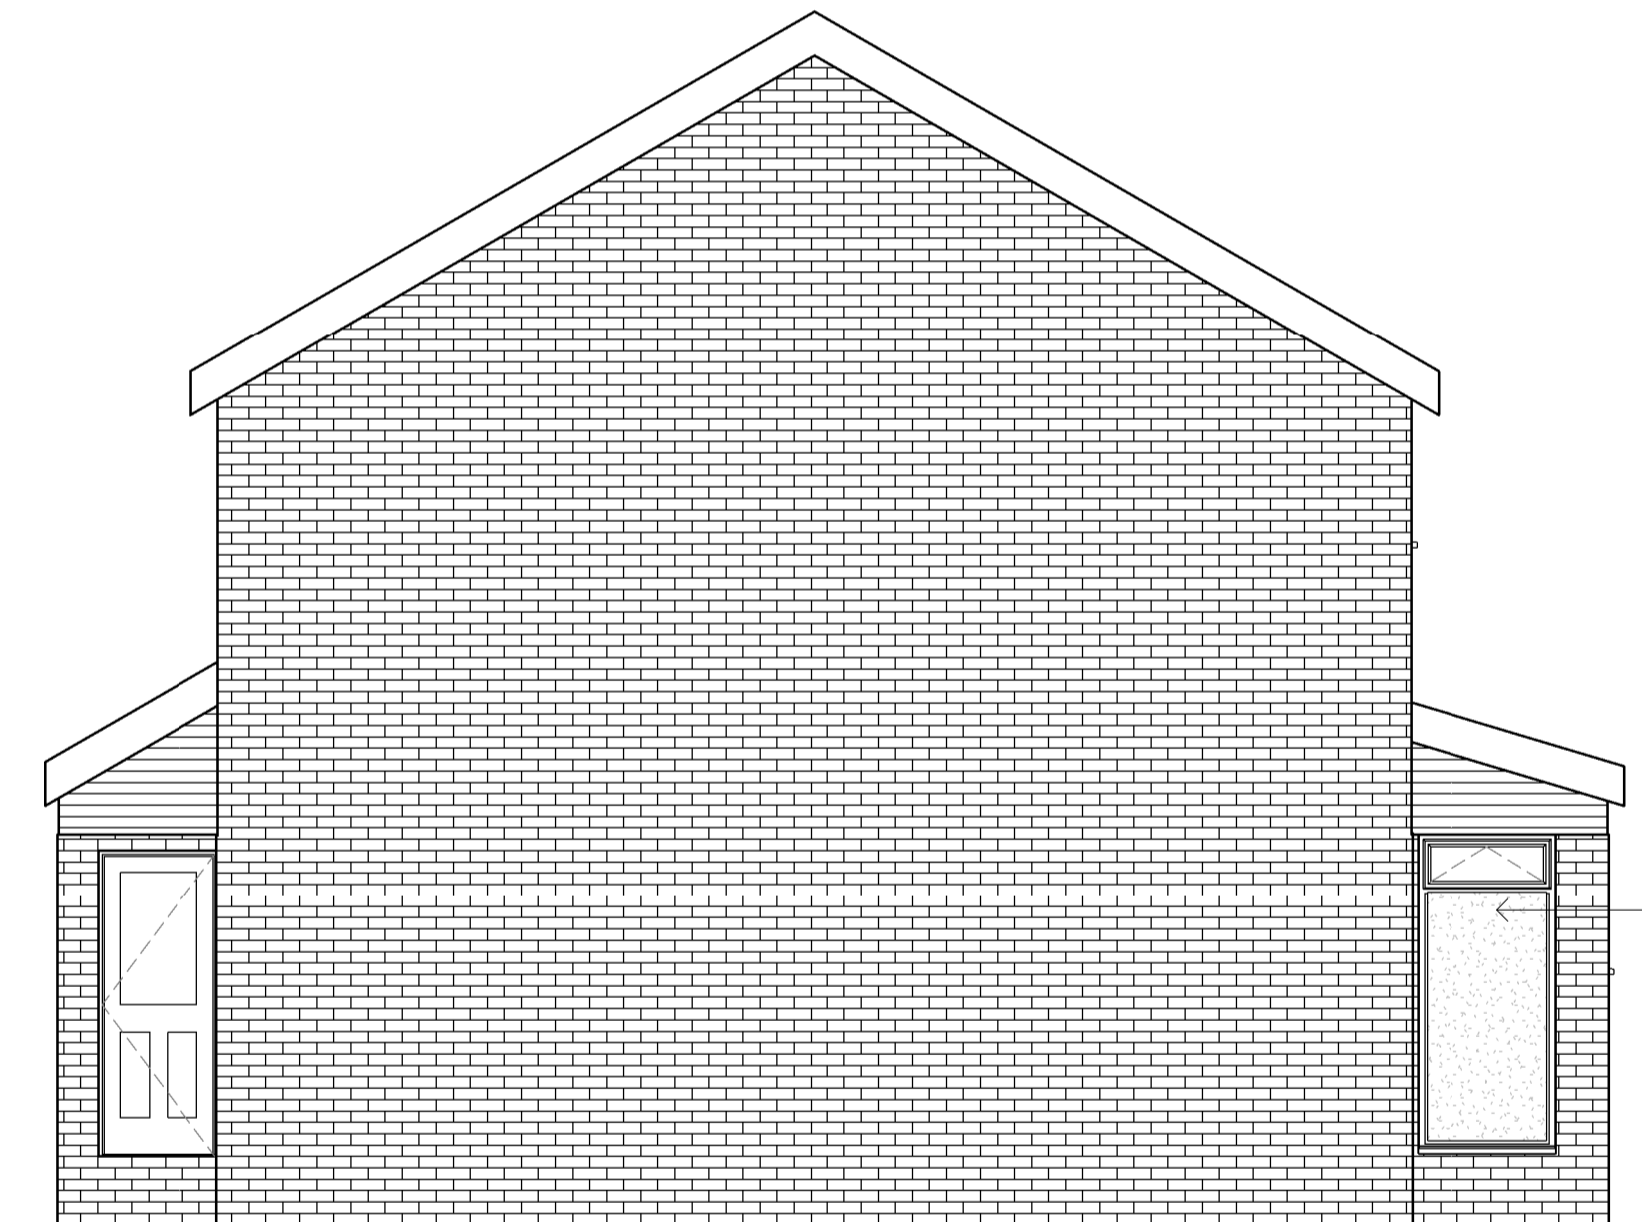

**Proposed Side Elevation (North)**

1 : 50

Obscured Glazed

CLIENT:		Owner		Roktom Limited	
0 0.5 1 1.5 2 2.5m PRINT REDUCTION BAR   A1 SHEET		AMENDMENT		Proposed Double Storey Side Extension 46 Shurlock Avenue Side Elevation and Site Plan	
ALL RIGHTS RESERVED. THE COPYRIGHT OF THIS DRAWING (INCLUDING ALL ATTACHED AND INCORPORATED DOCUMENTS) IS THE PROPERTY OF THE COMPANY. NEITHER THE FORM OR ANY PART OF IT MAY BE USED OR REPRODUCED BY ANY METHOD WHATSOEVER OR INCORPORATED BY REFERENCE OR IN ANY MANNER WHATSOEVER IN ANY OTHER DOCUMENT WITHOUT THE PRIOR WRITTEN CONSENT OF THE COMPANY.		No.	DESCRIPTION	DATE	REVISION
SCALE 1 : 50				DRAWING No. SLK 46-A103	
DRAWN: AD Author				Proposed: Planning	