

03-Roof Ridge
122099

02-Second Floor
118730

01-First Floor
116440

00-Ground Floor
113700

1 Front Elevation / Proposed
1 : 50



face brickwork to match existing
white upvc door to match existing

2 Side (North) Elevation / Proposed
1 : 50

1. Drawings produced are for planning and Building Regulations approval only and may not cover all elements required to ensure project completion.
2. All dimensions to be checked on site by contractor.
3. Any discrepancies with drawings/specifications to be raised and clarified with Sevenoaks Plans Ltd.
4. All workmanship and materials to comply with current British/European Standards, Codes of Practice & manufacturers instructions.
5. The copyright is retained by Sevenoaks Plans Ltd.

Status
Planning

No.	Description	Date



Tel: 01732 240 140
admin@sevenoaksplans.com
www.sevenoaksplans.com

Mr & Mrs Tema
27 St Johns Road
Sevenoaks
TN13 3LR

Proposed Elevations

Project number 1433
Date 30.11.2023
Drawn by AB

SP 1433-23-PL11

Scale @ A1 1 : 50



03-Roof Ridge
122099


02-Second Floor
118730

01-First Floor
116440

00-Ground Floor
113700

face brickwork to match existing
white upvc door to match existing

3 Rear Elevation / Proposed
1 : 50

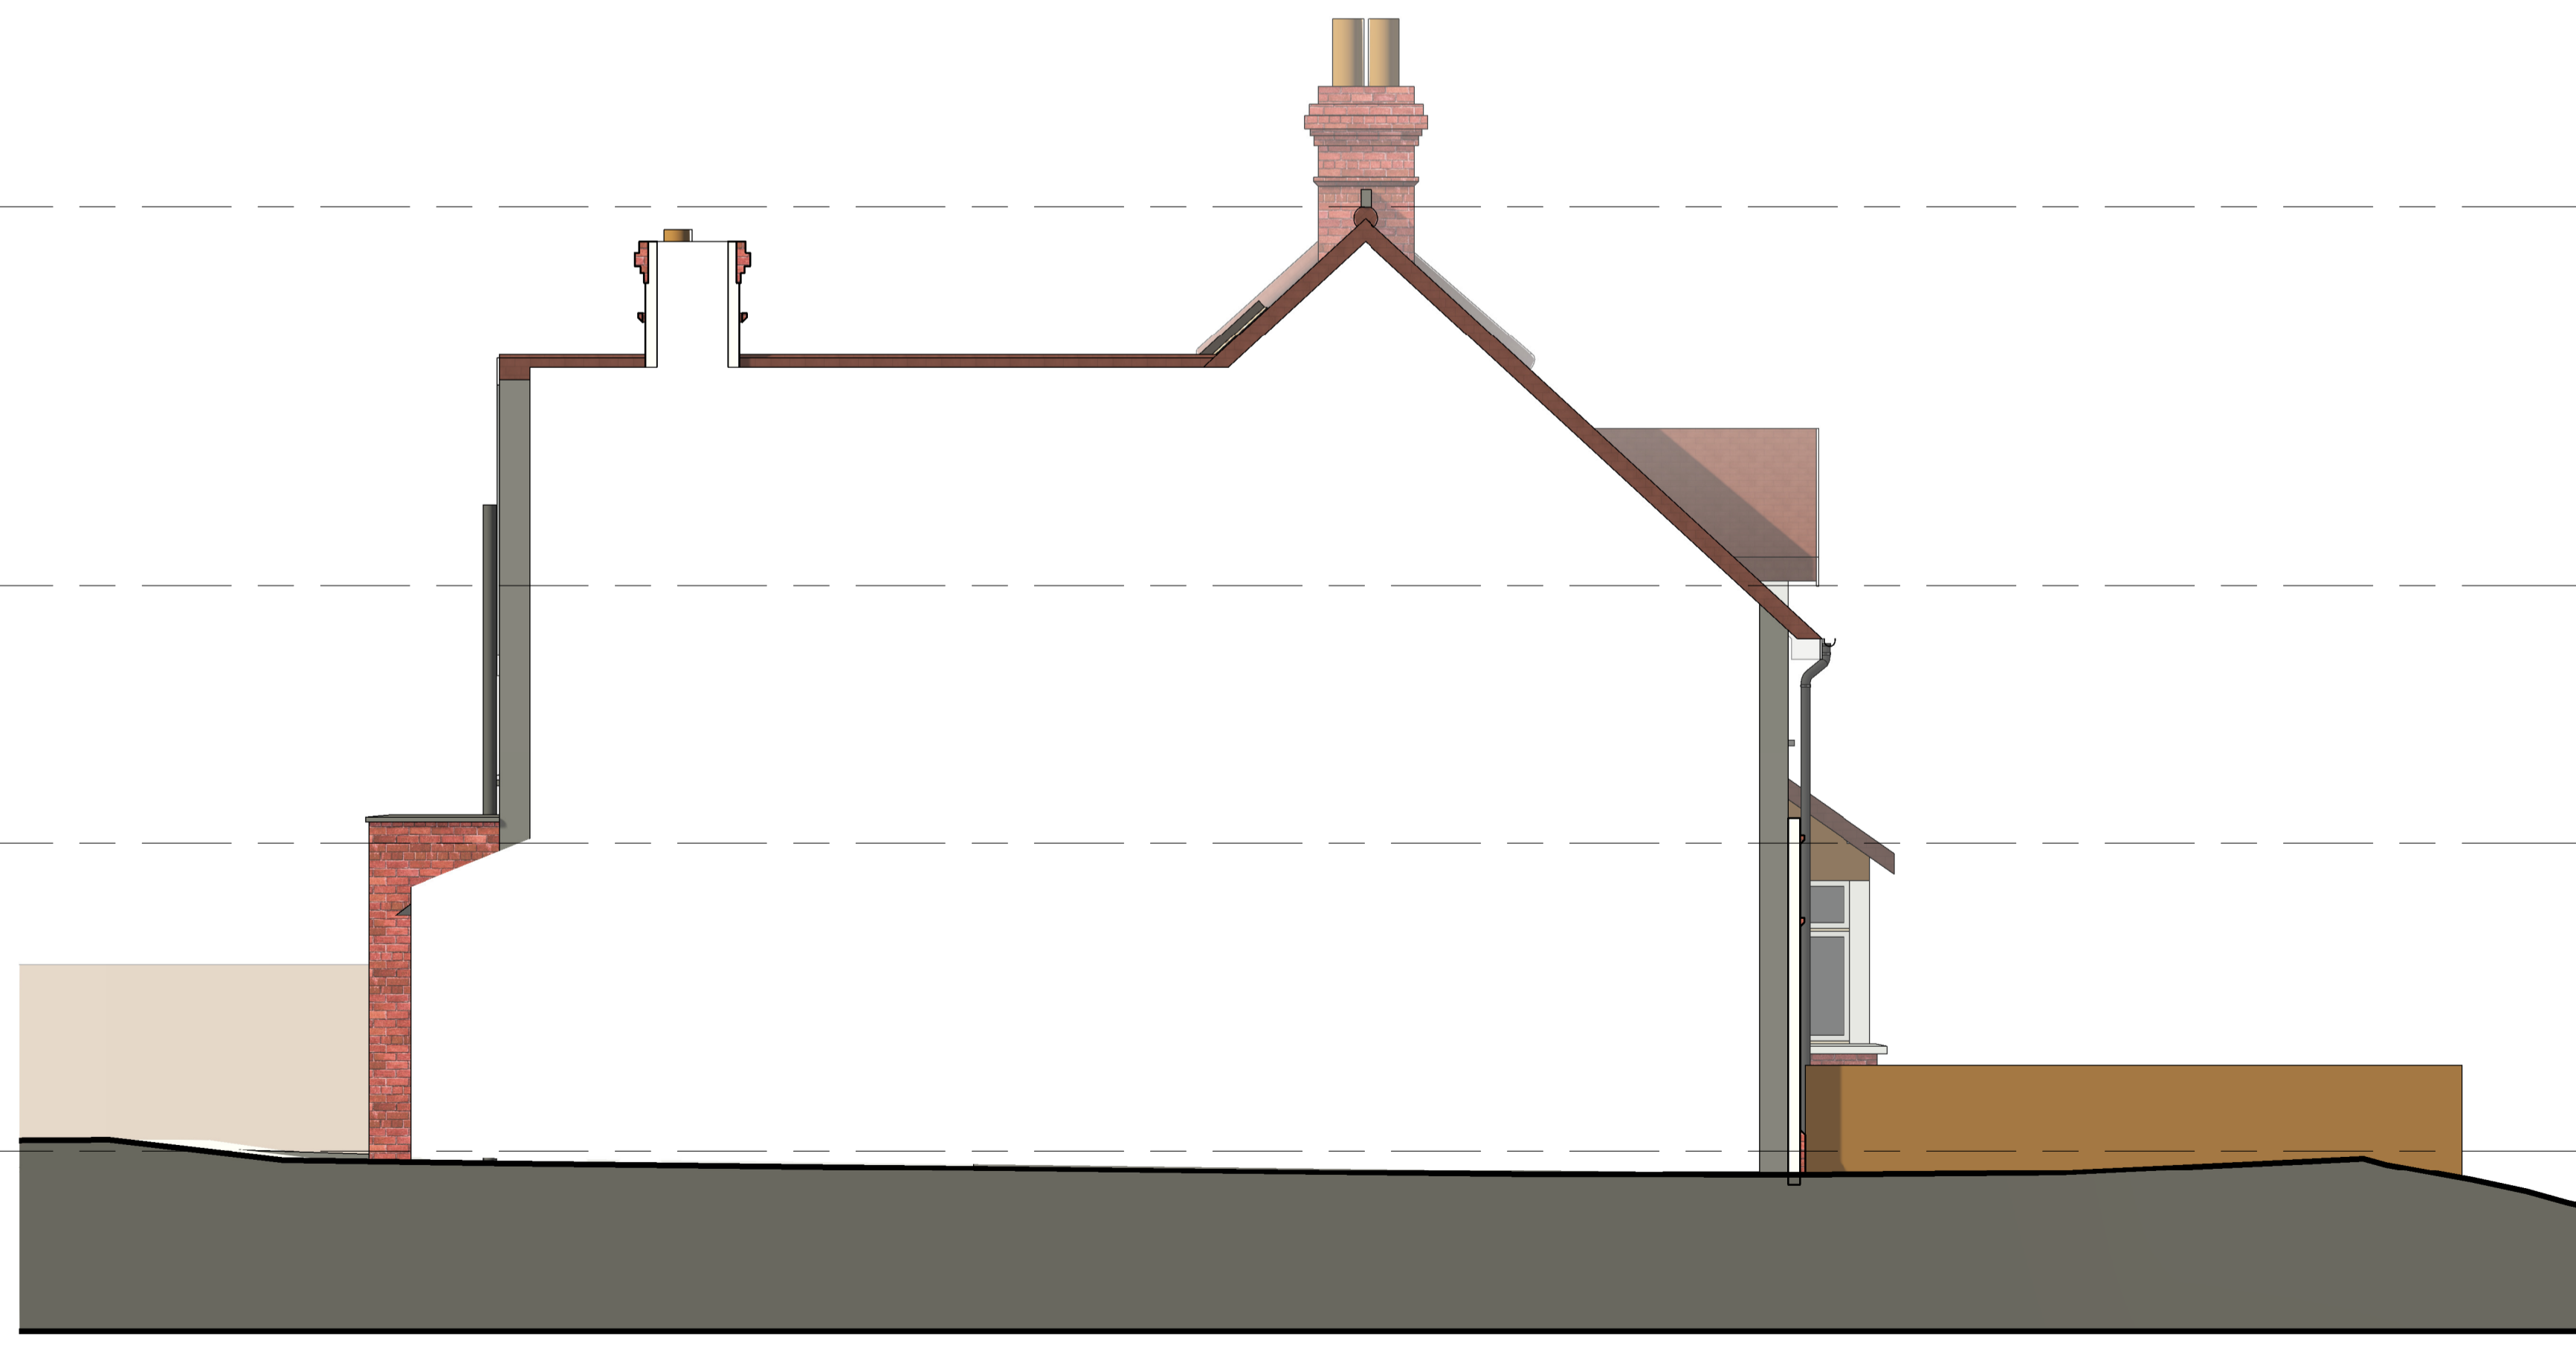

4 Side (South) Elevation / Proposed
1 : 50