




as approved under
23/02992/PAE

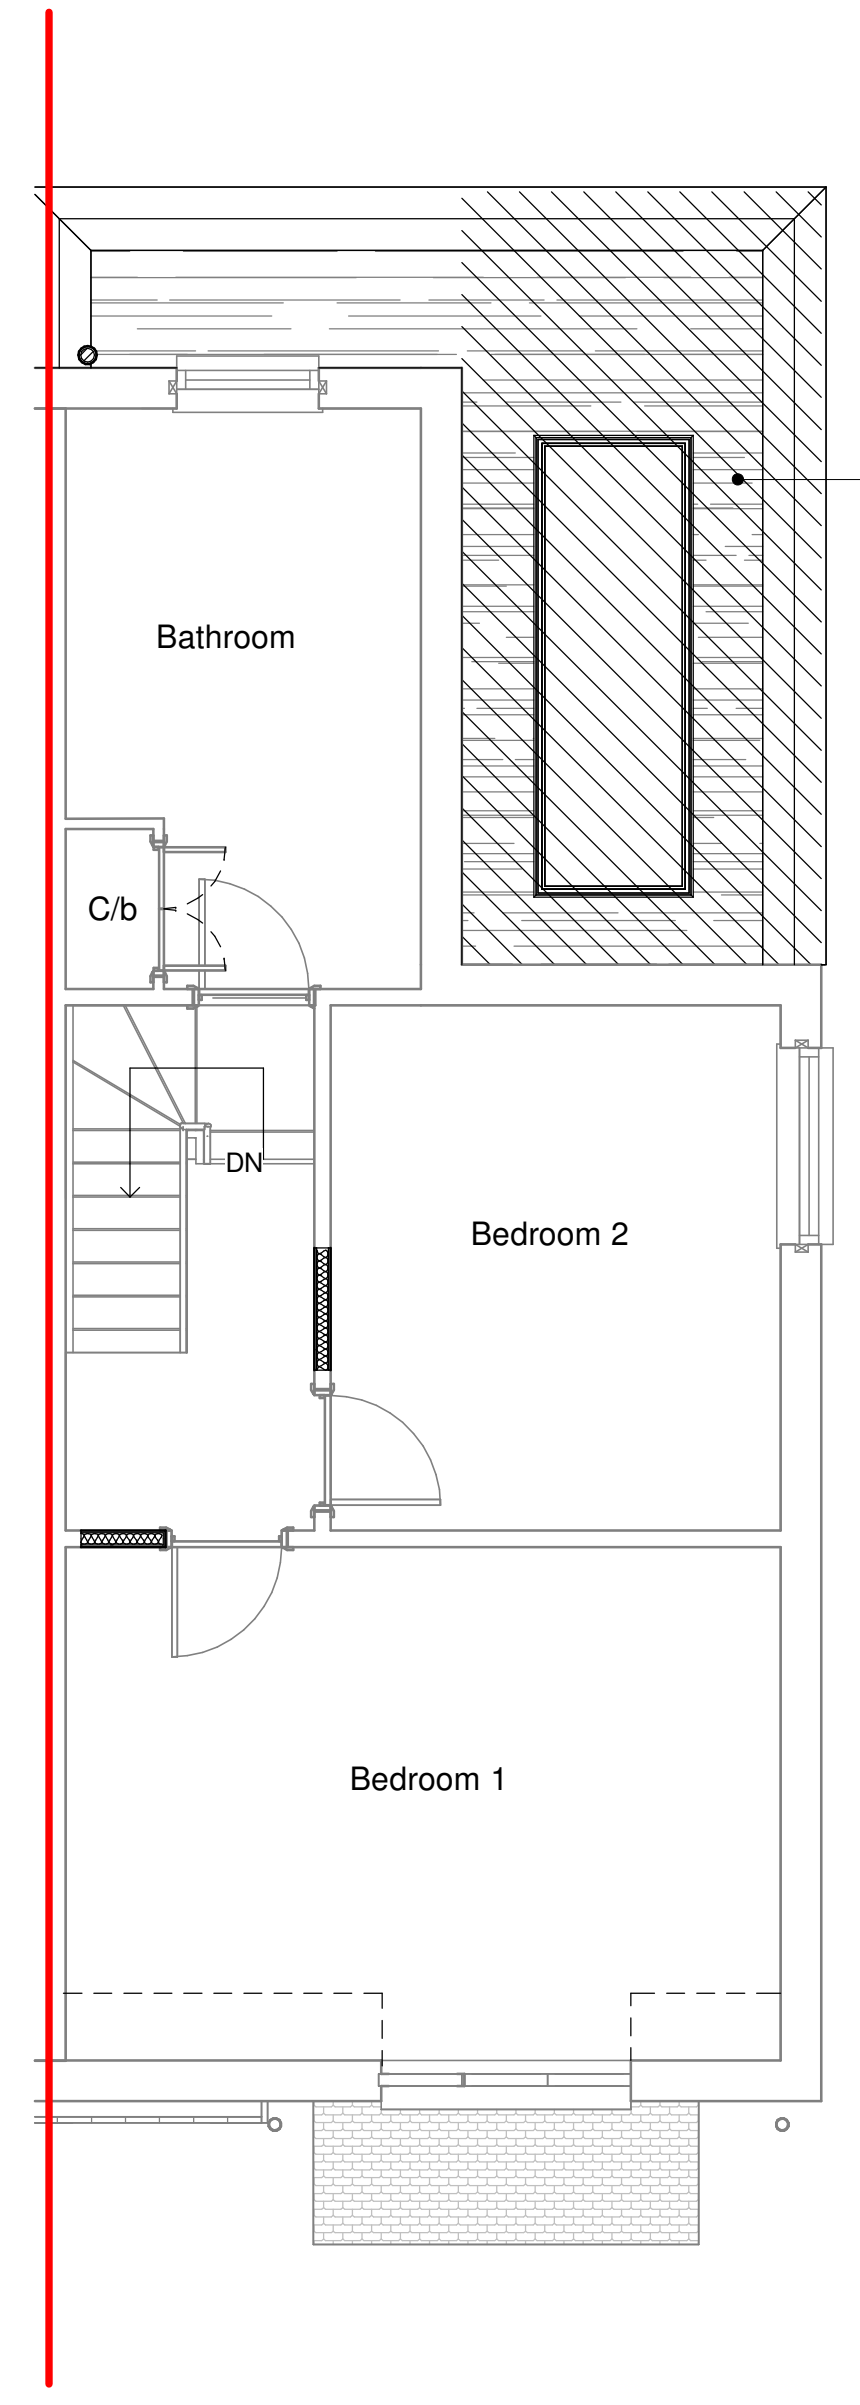

as approved under
23/02992/PAE

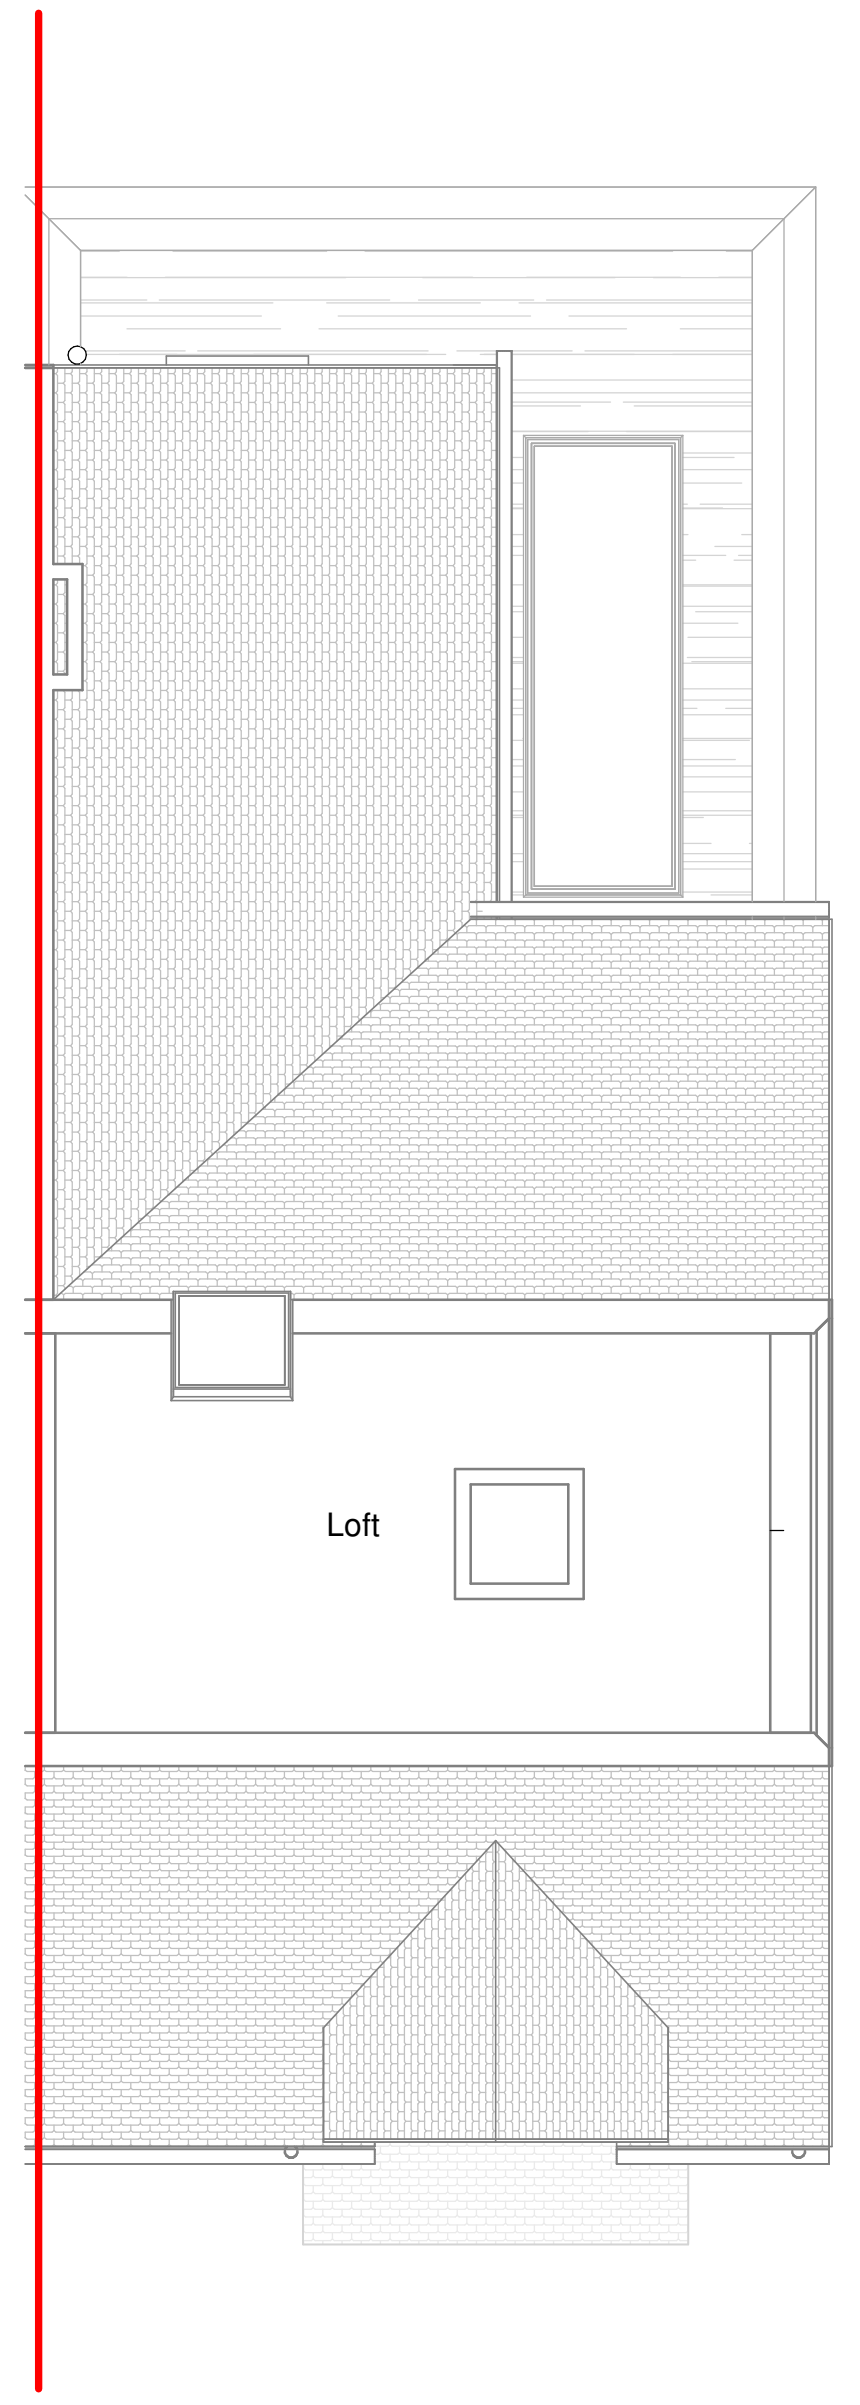

Point

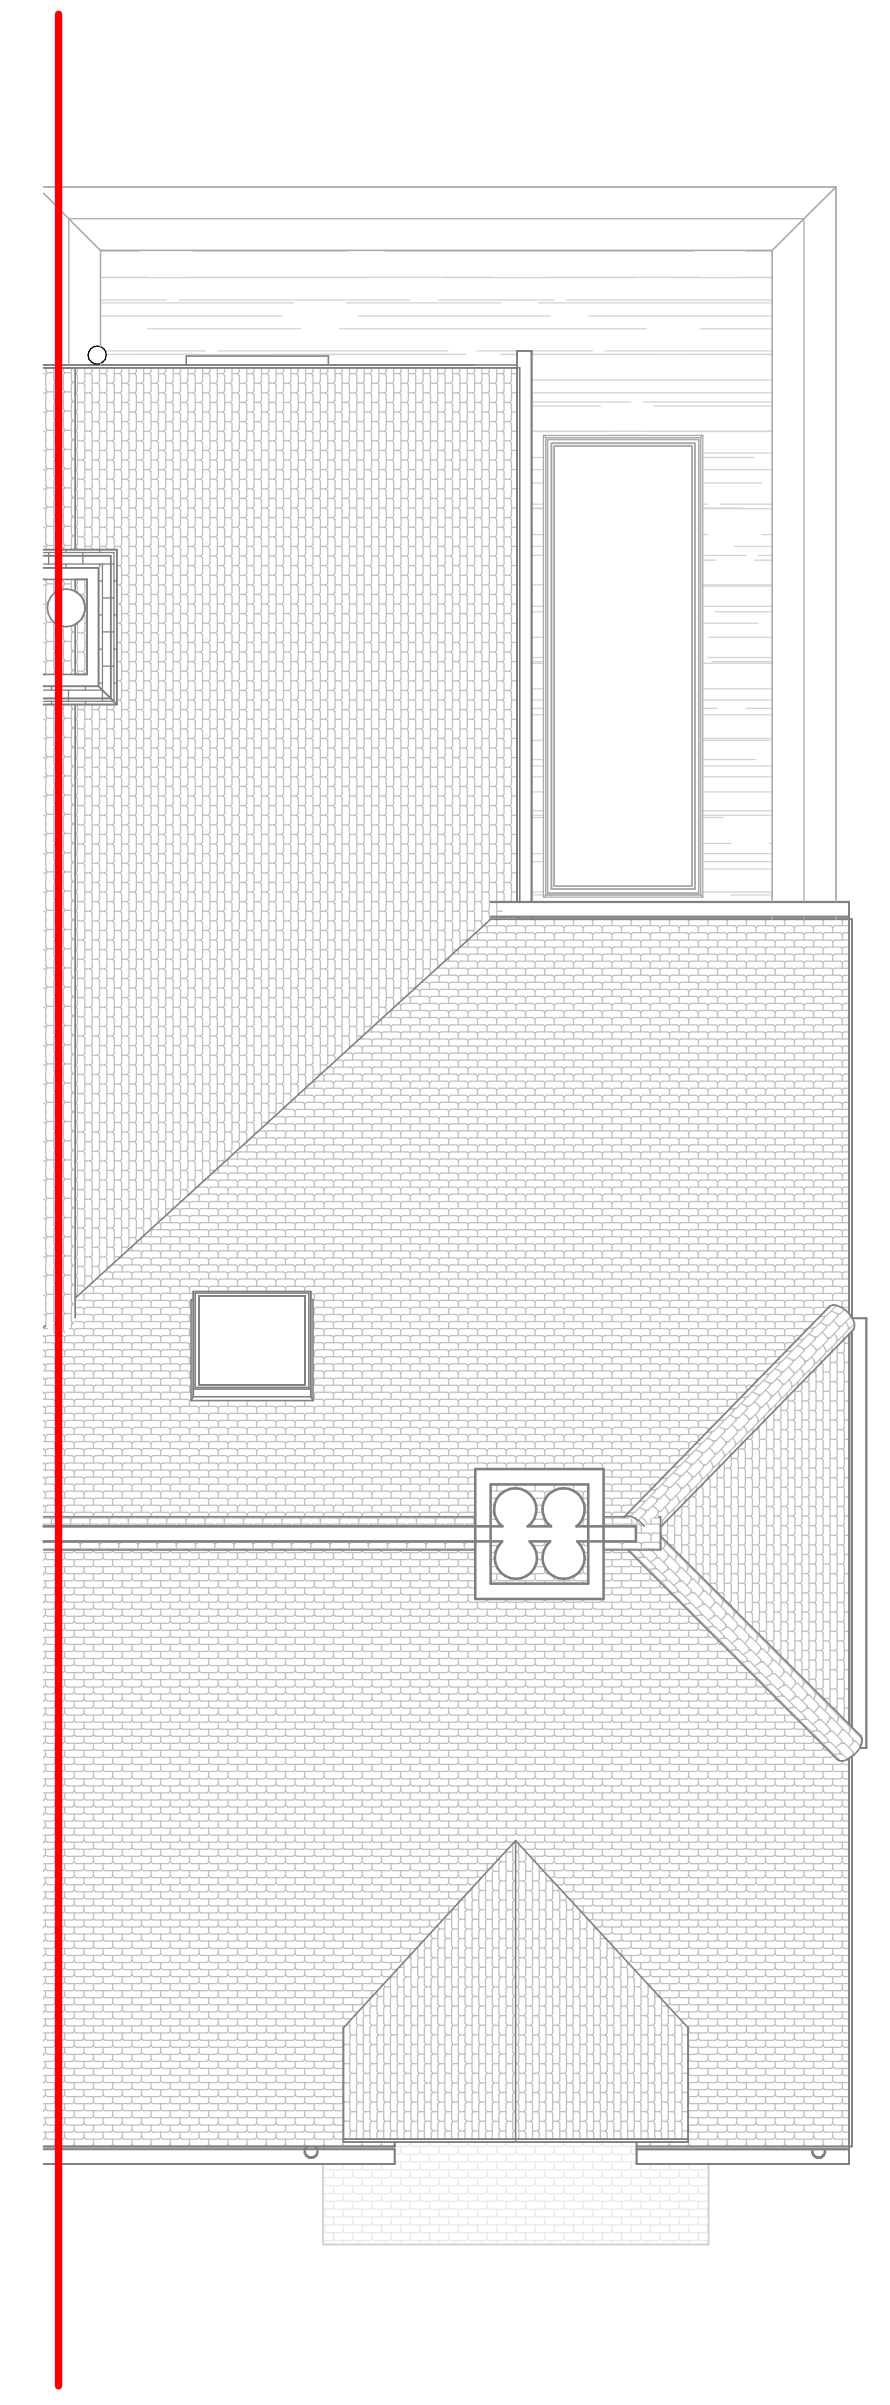

1. Drawings produced are for planning and Building Regulations approval only and may not cover all elements required to ensure project completion.
2. All dimensions to be checked on site by contractor.
3. Any discrepancies with drawings/specifications to be raised and clarified with Sevenoaks Plans Ltd.
4. All workmanship and materials to comply with current British/European Standards, Codes of Practice & manufacturers instructions.
5. The copyright is retained by Sevenoaks Plans Ltd.

Status
Planning

No.	Description	Date



Tel: 01732 240 140
 admin@sevenoaksplans.com
 www.sevenoaksplans.com

Mr & Mrs Tema
 27 St Johns Road
 Sevenoaks
 TN13 3LR

Proposed Plans

Project number 1433
 Date 30.11.2023
 Drawn by AB

SP 1433-23-PL10

Scale @ A1 1 : 50

A1

1 00-Ground Floor Plan / Proposed
 1:50

2 01-First Floor Plan / Proposed
 1:50

3 02-Loft Floor Plan / Proposed
 1:50

4 03-Roof Plan / Proposed
 1:50