





Proposed Basement Floor Plan  
SCALE 1:100

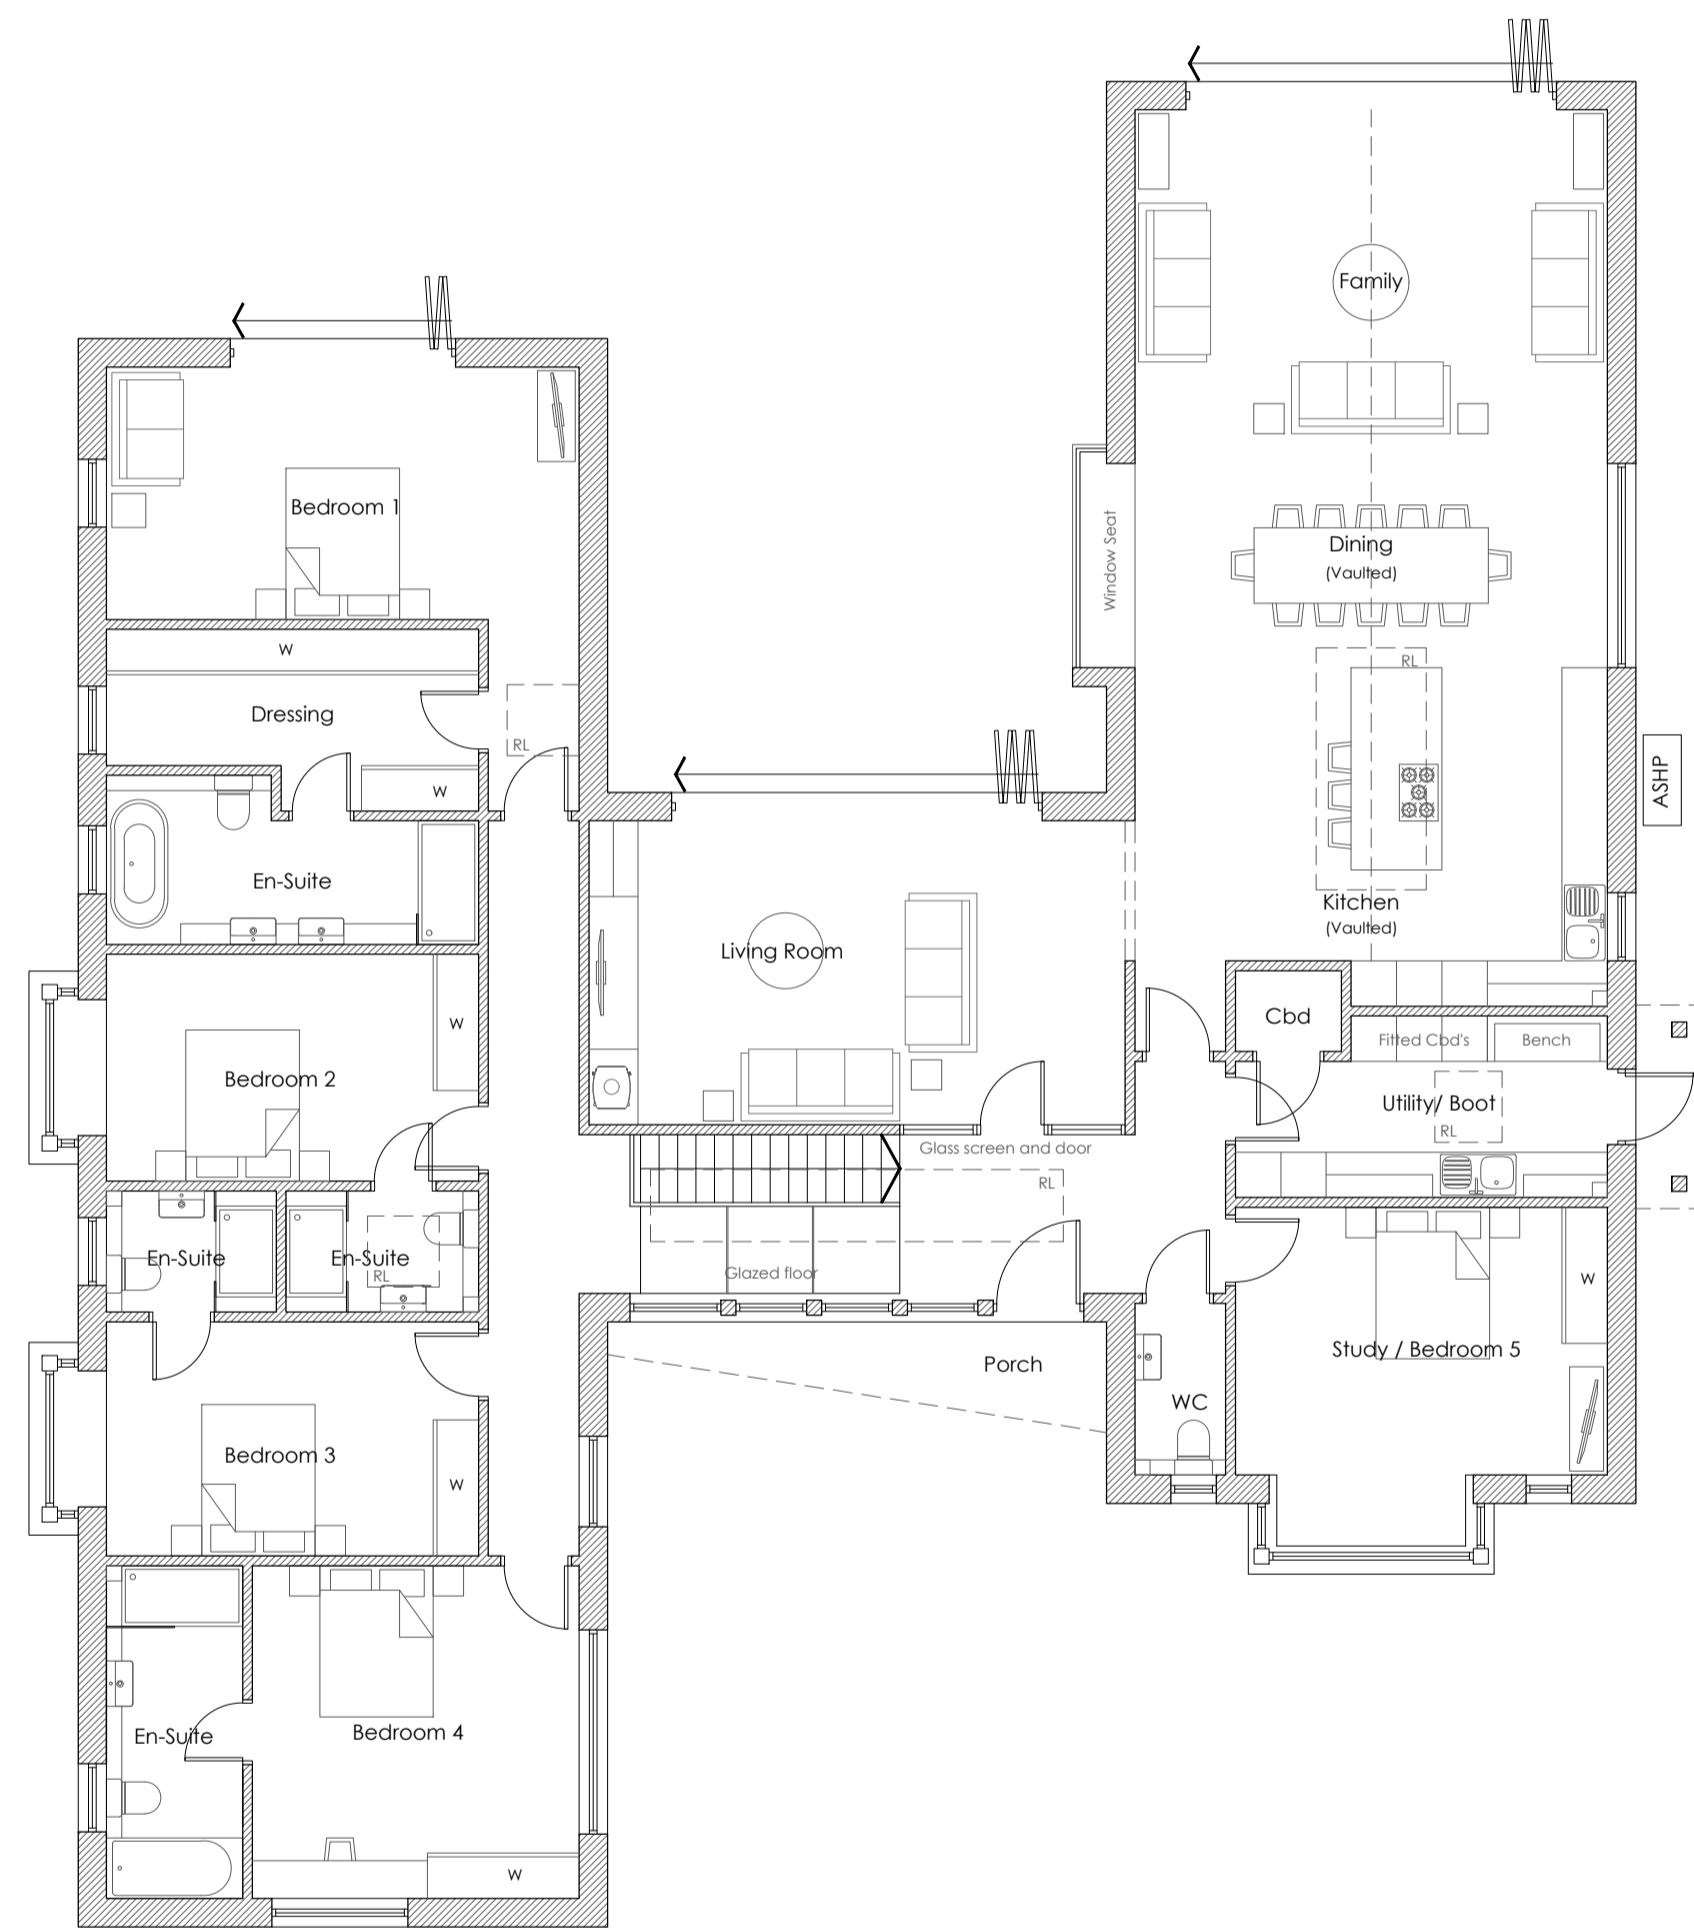

Proposed Ground Floor Plan  
SCALE 1:100

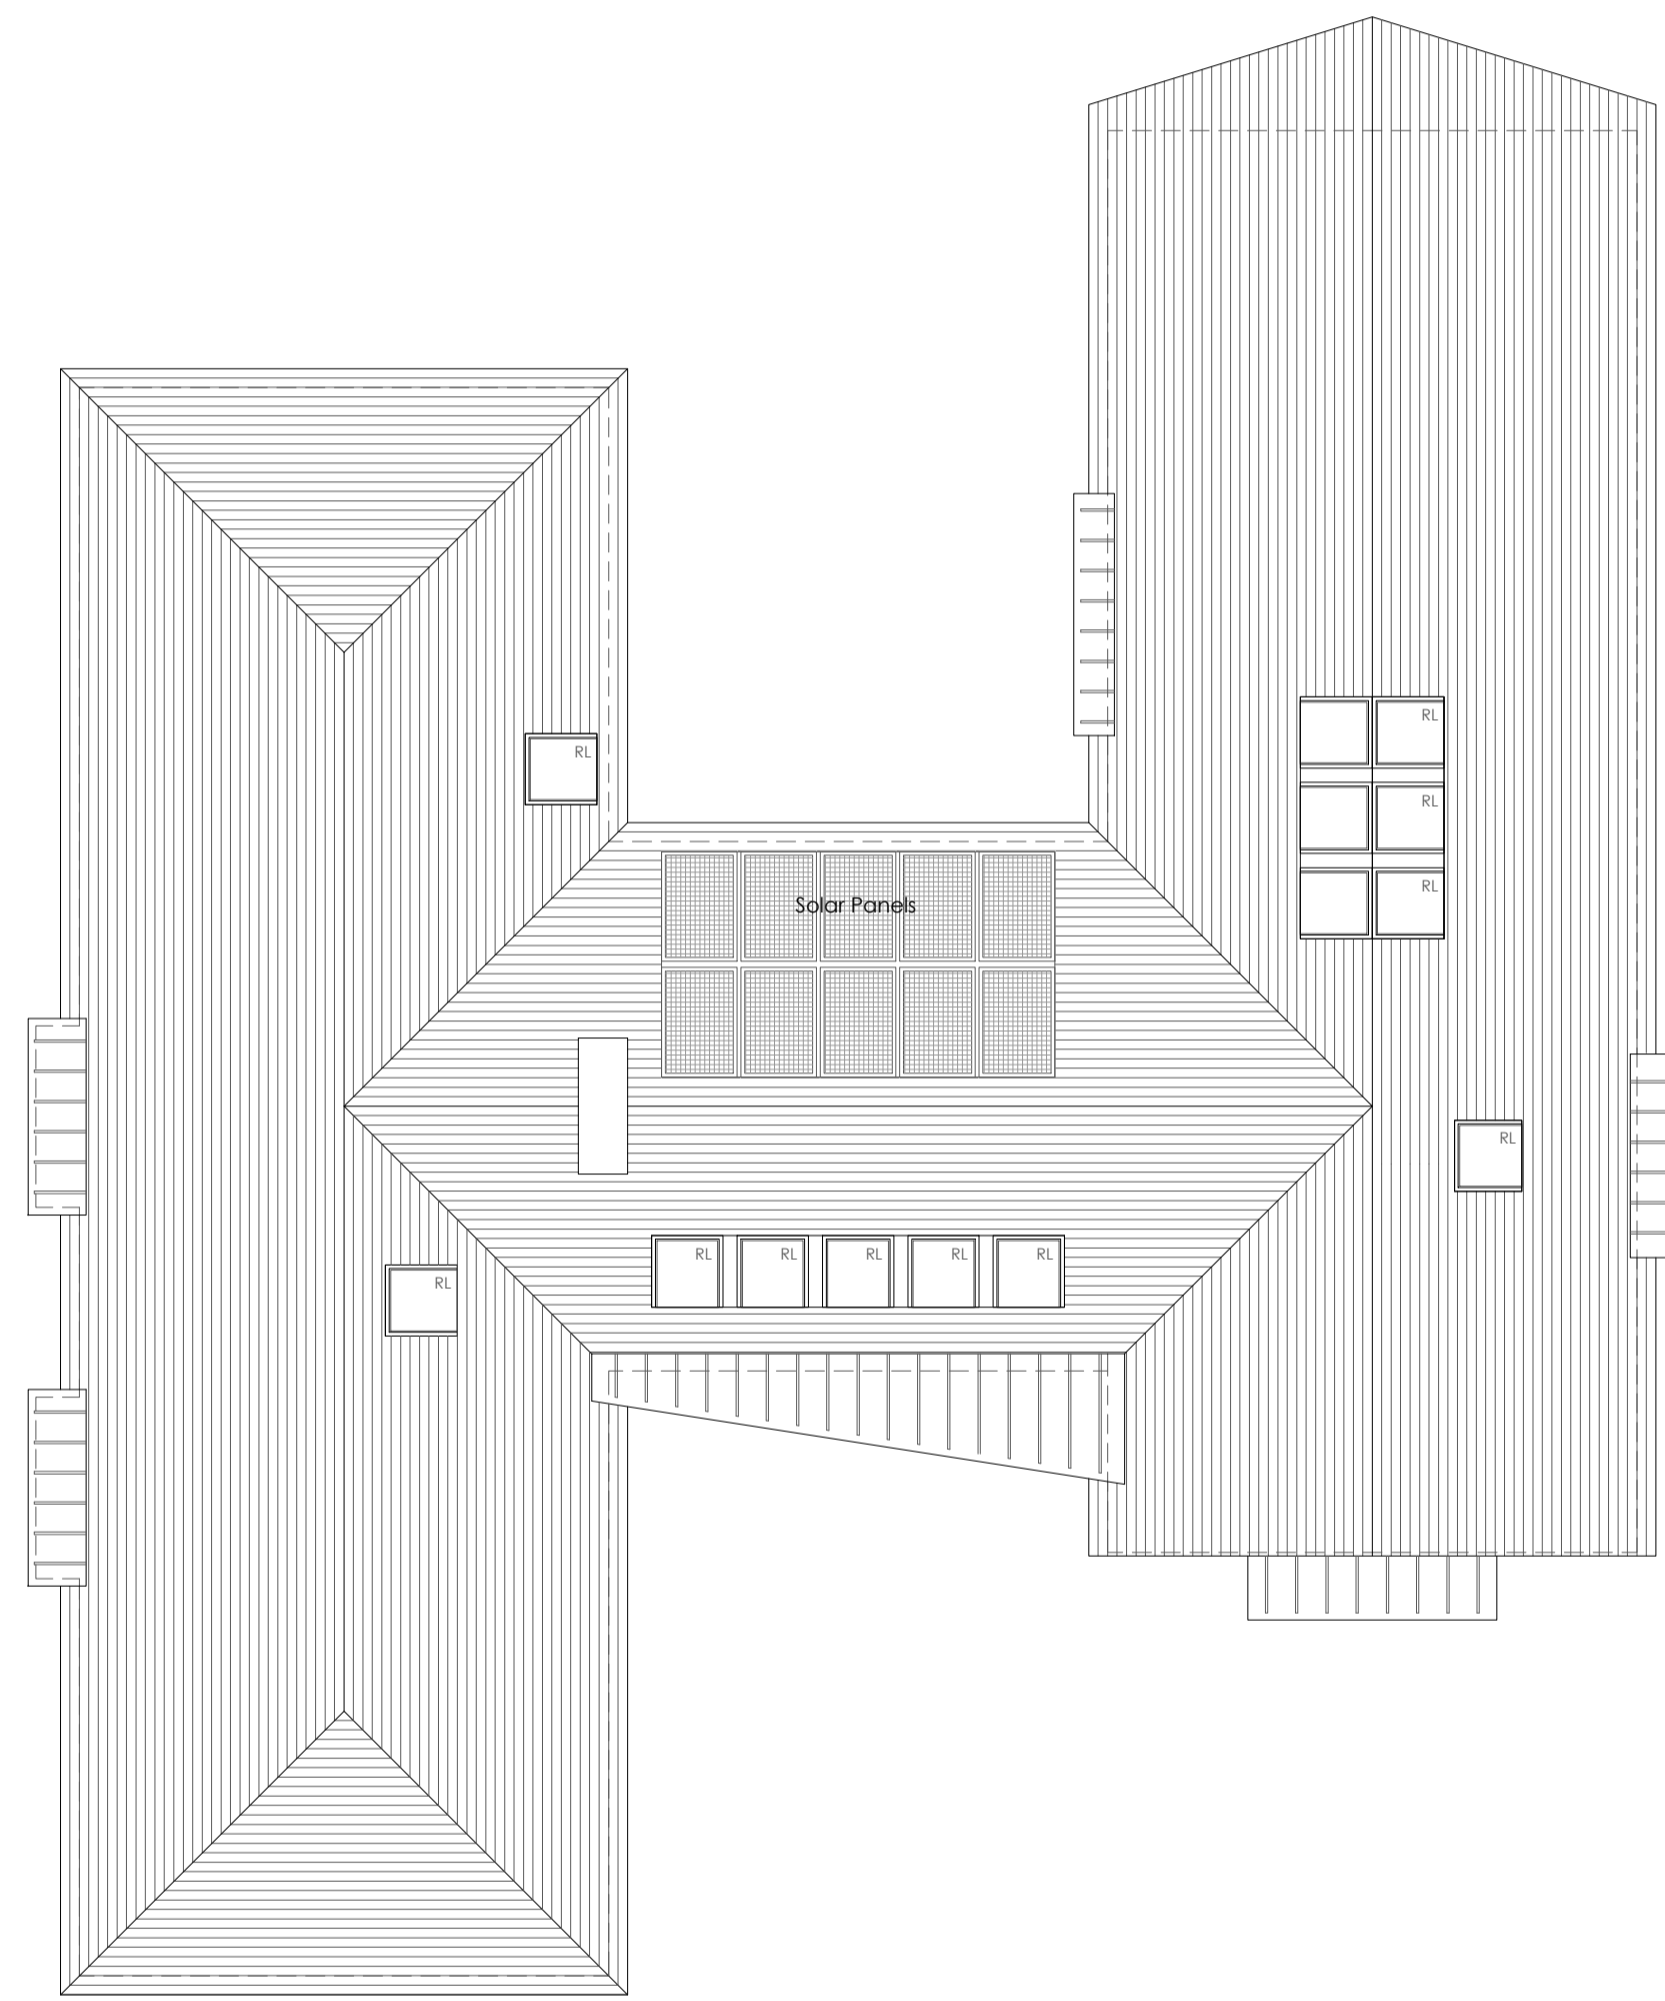

Proposed Roof Plan  
SCALE 1:100

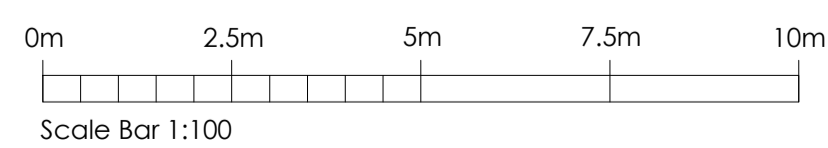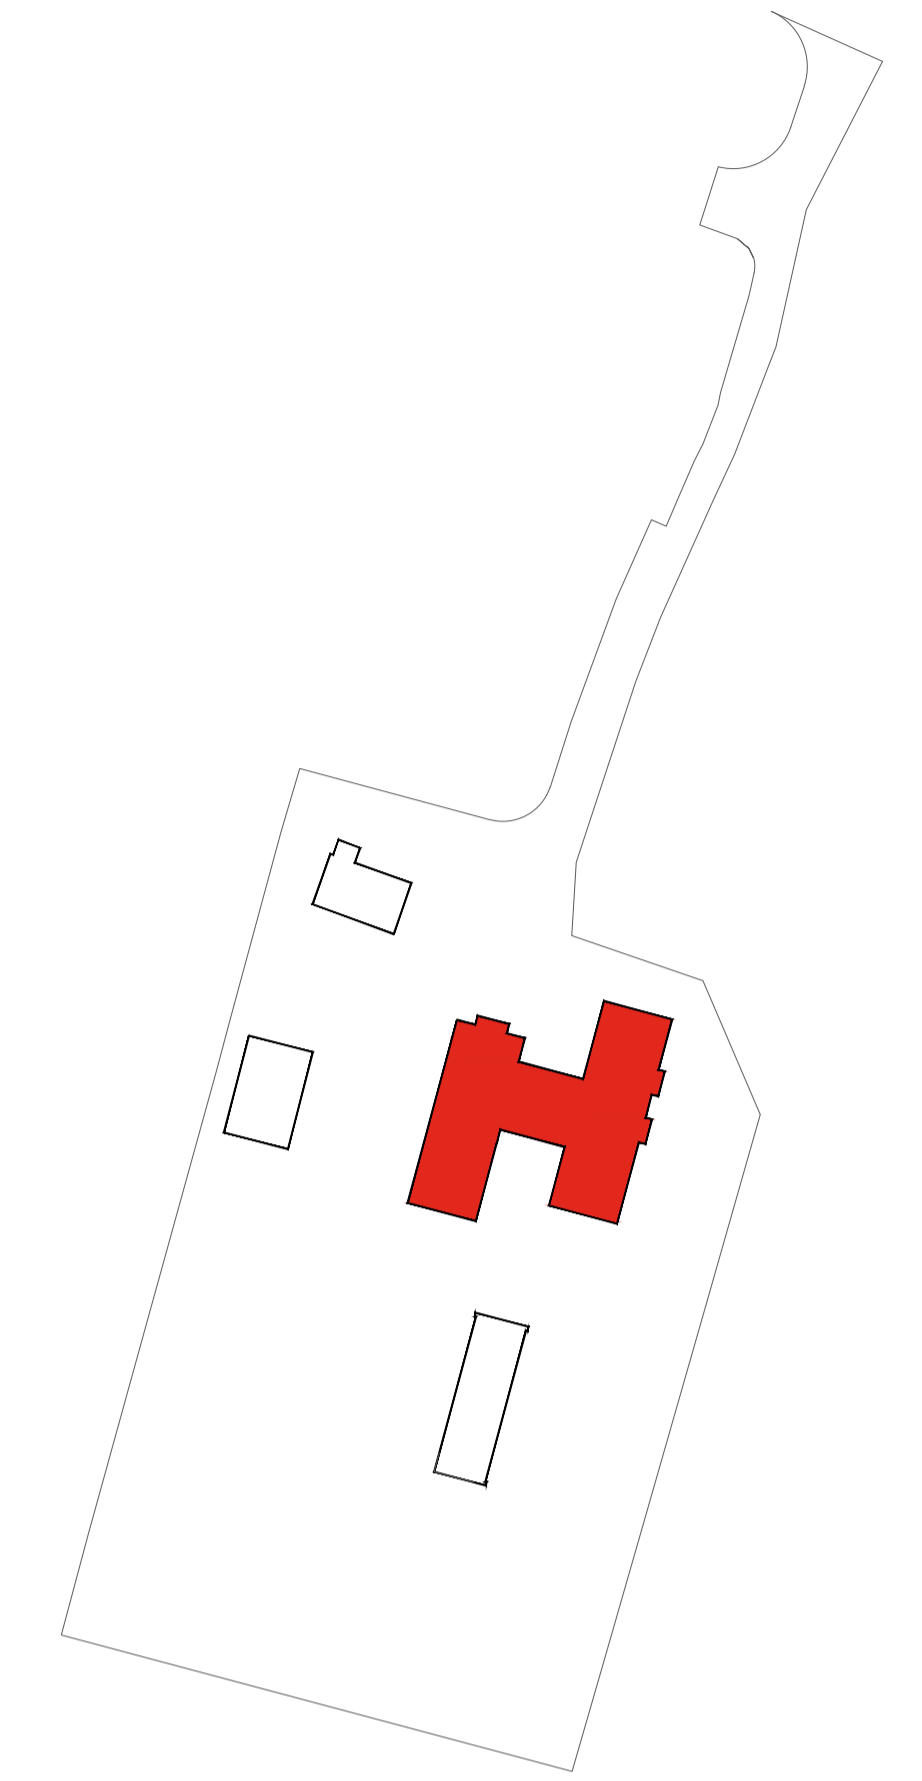

Rev	Date	Comments
-----	------	----------

# PLANNING

Client  
Mr. Gary Larkin

Project  
34 Pilgrims Way East  
Oxford  
Sevenoaks  
Kent  
TN14 5QW

Title  
Redevelopment Application:  
Proposed Plans

Project No.	Date
<b>8158</b>	July 2023
Drawing No.	Revision
<b>8158-PD-30</b>	
Scale	Drawn DA
As Stated @ A1	Check RR

Nepolar House, London Road,  
Wrotham Heath, Kent, TN15 7RS  
phone: 01732 753333  
fax: 01732 753334  
info@offsetarchitects.co.uk  
www.offsetarchitects.co.uk

