




Retained Outbuilding 3:
Proposed Ground Floor Plan
SCALE 1:100

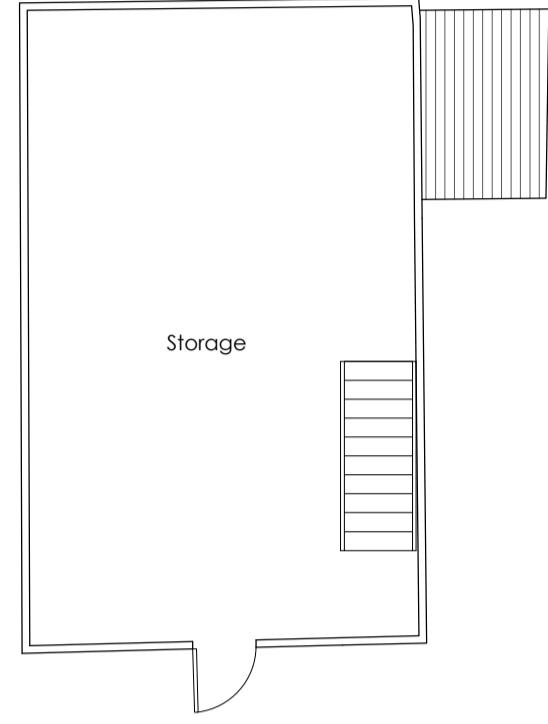


Retained Outbuilding 3:
Proposed First Floor Plan
SCALE 1:100

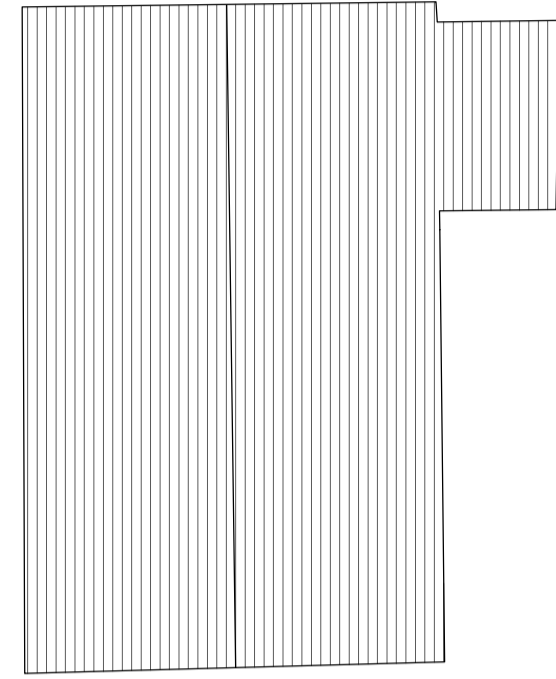



Retained Outbuilding 3:
Proposed Roof Plan
SCALE 1:100

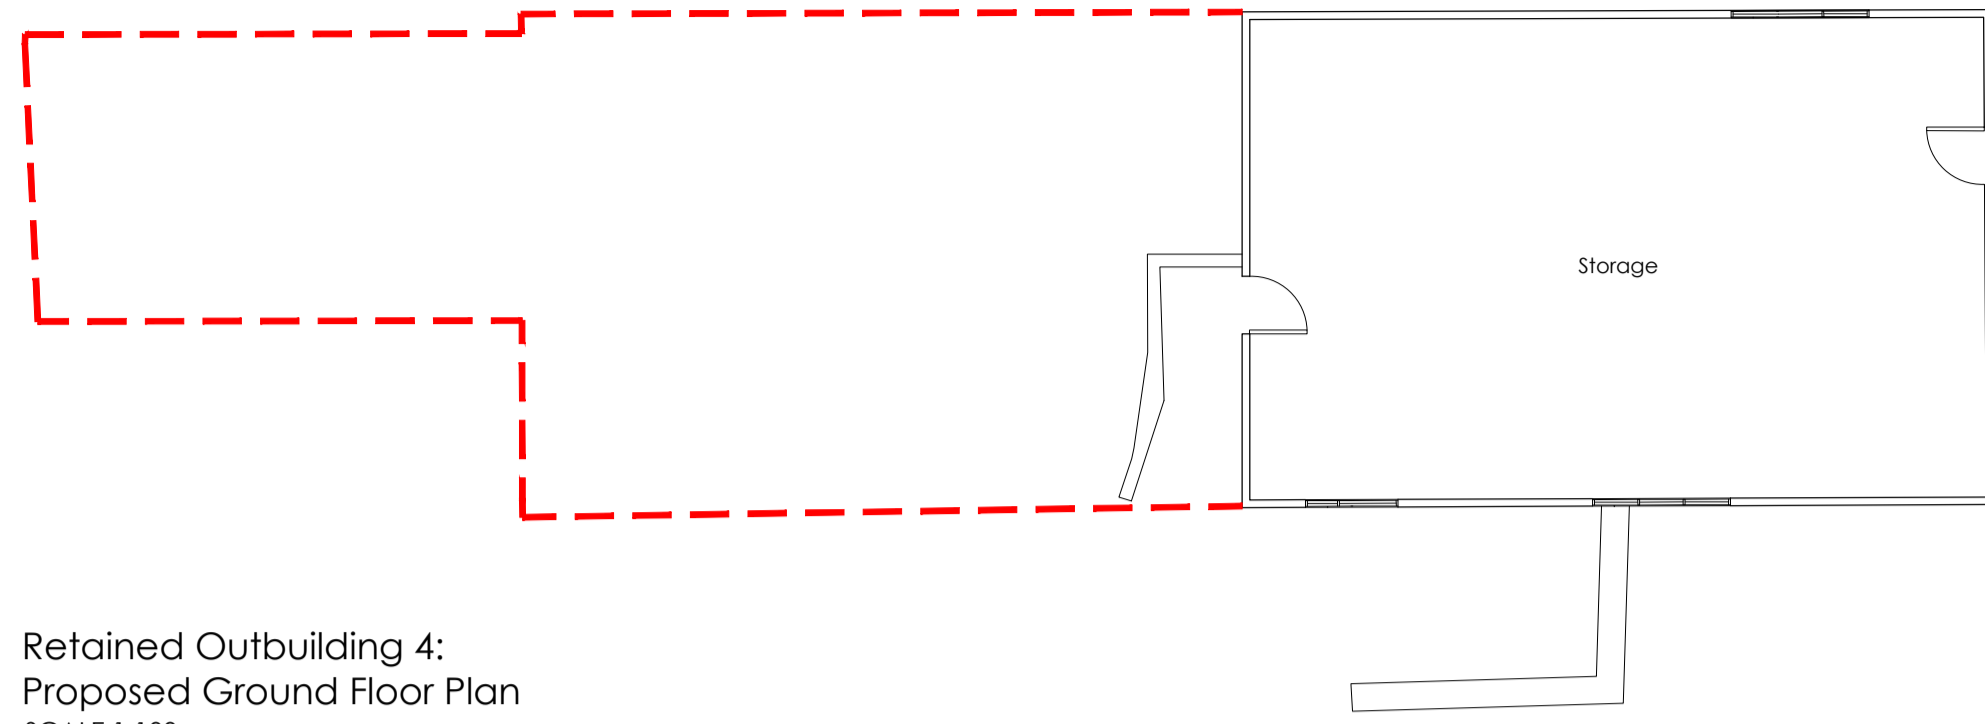


Retained Outbuilding 4:
Proposed Ground Floor Plan
SCALE 1:100

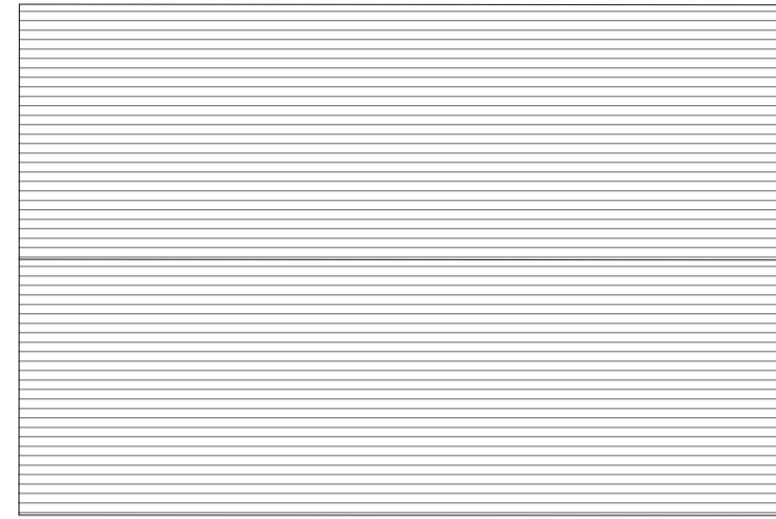


Retained Outbuilding 4:
Proposed Roof Plan
SCALE 1:100

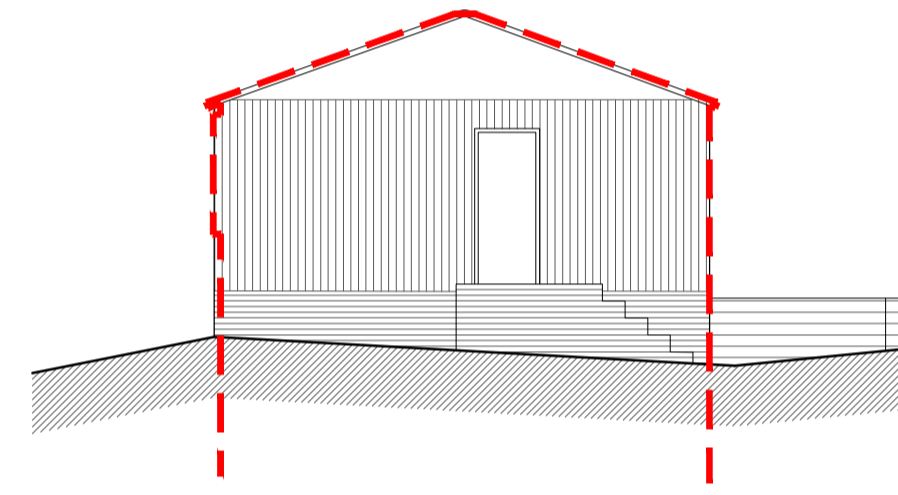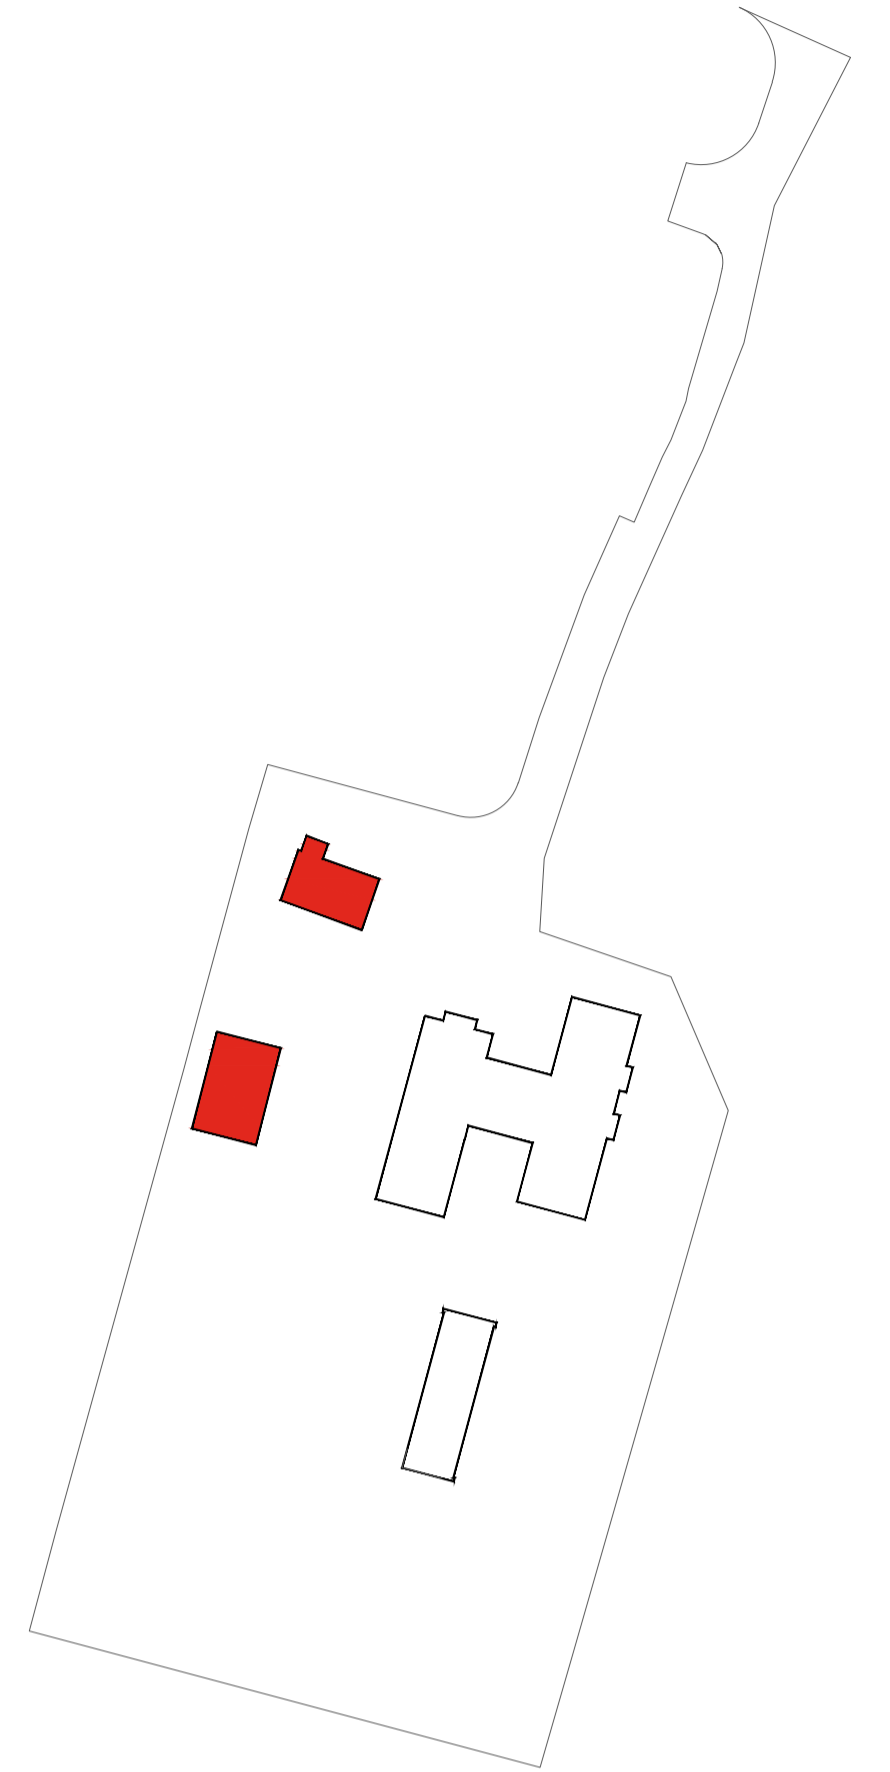


Retained Outbuilding 4:
Proposed Front Elevation (South-West Facing)
SCALE 1:100

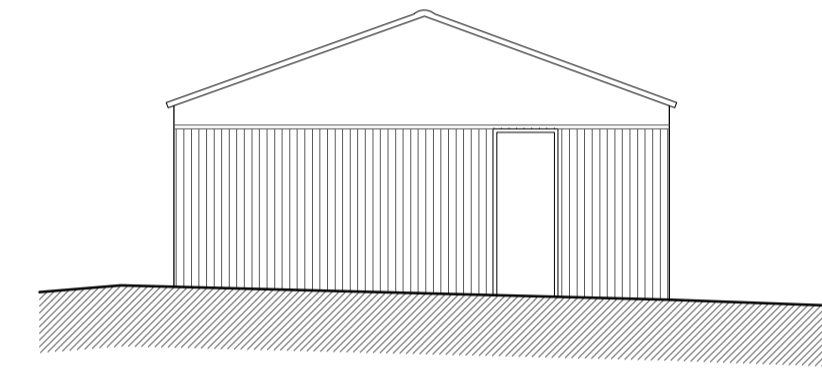


Retained Outbuilding 4:
Proposed Rear Elevation (North-East Facing)
SCALE 1:100

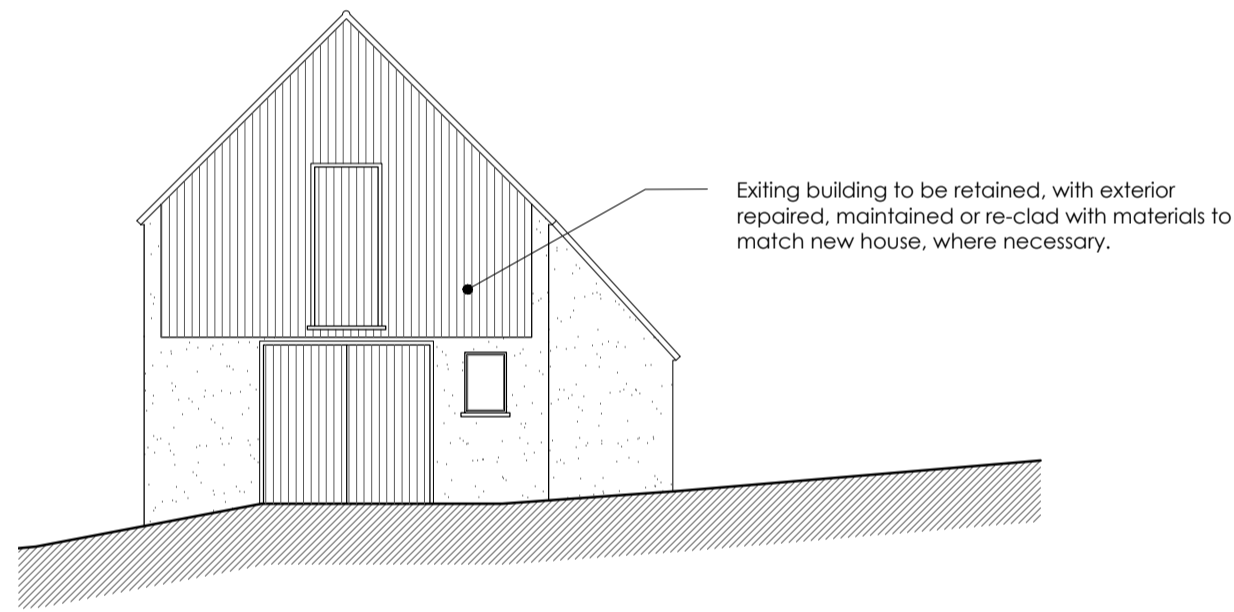


Retained Outbuilding 3:
Proposed Front Elevation (South-East Facing)
SCALE 1:100

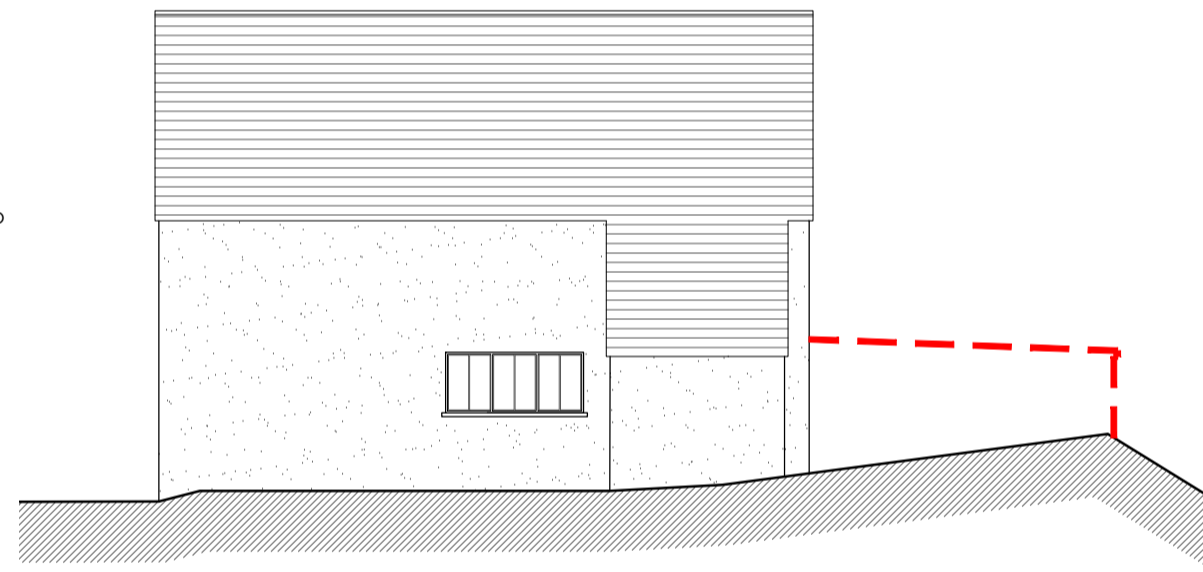


Retained Outbuilding 3:
Proposed Right Flank Elevation (North-East Facing)
SCALE 1:100

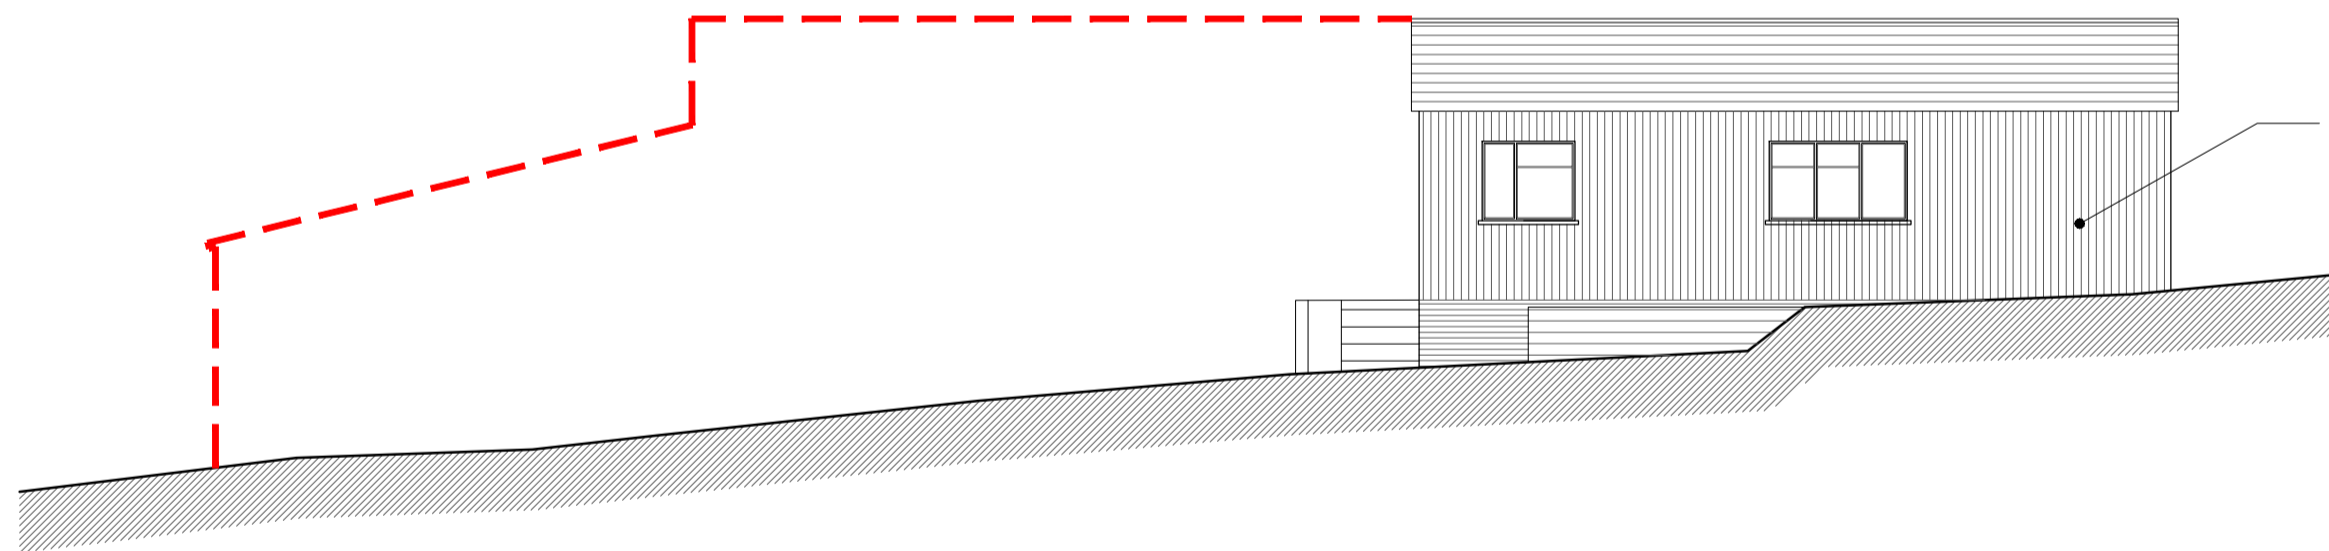


Retained Outbuilding 4:
Proposed Right Flank Elevation (South-East Facing)
SCALE 1:100

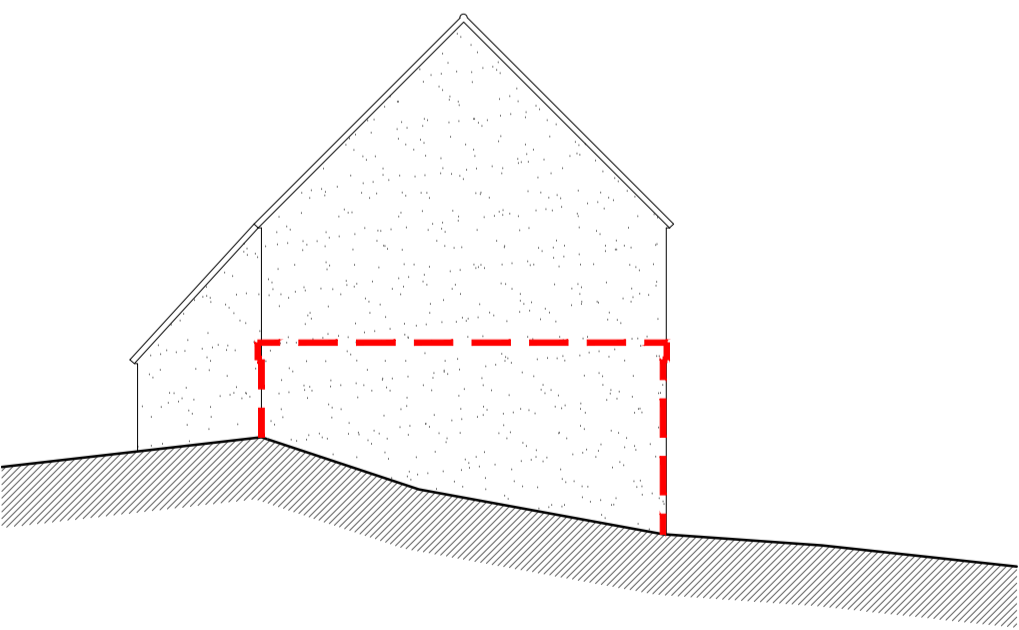


Retained Outbuilding 3:
Proposed Rear Elevation (North-West Facing)
SCALE 1:100

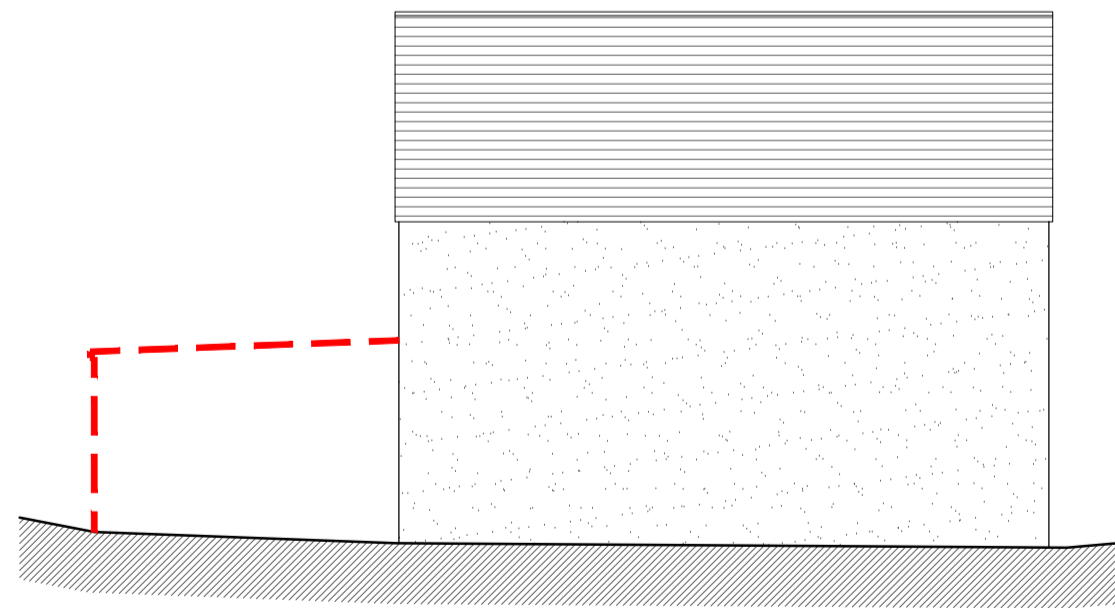

Retained Outbuilding 3:
Proposed Left Flank Elevation (South-West Facing)
SCALE 1:100

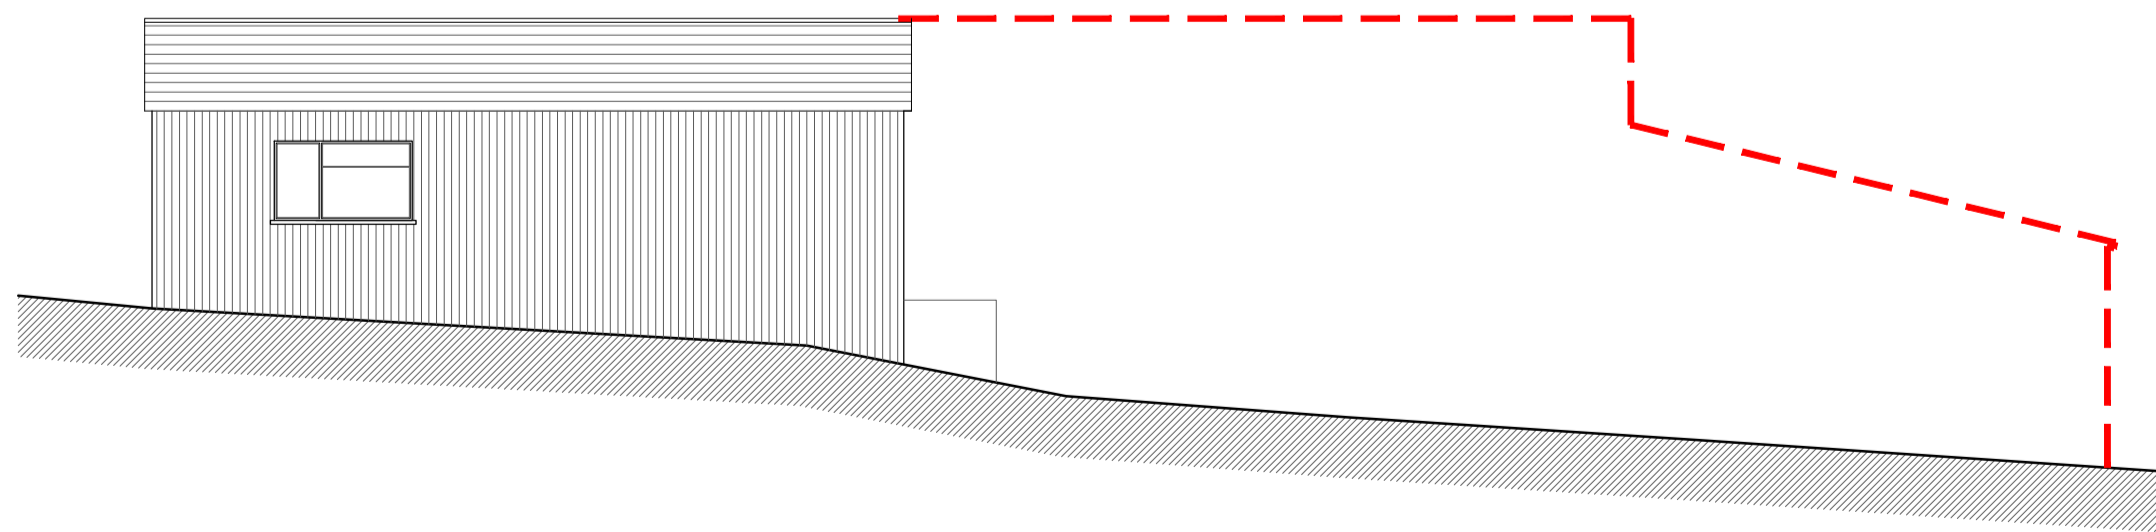

Retained Outbuilding 4:
Proposed Left Flank Elevation (North-West Facing)
SCALE 1:100

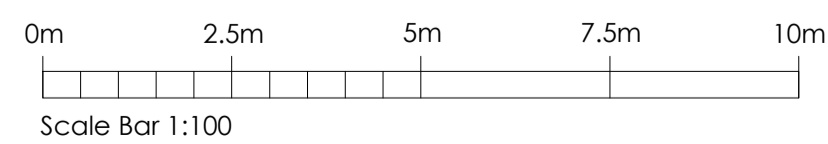

Rev	Date	Comments
-----	------	----------

PLANNING

Client
Mr. Gary Larkin

Project
34 Pilgrims Way East
Otford
Sevenoaks
Kent
TN14 5QW

Title
Redevelopment Application:
Retained Outbuilding Plans & Elevations

Project No. **8158** Date July 2023

Drawing No. **8158-PD-33** Revision

Scale As Stated @ A1 Drawn DA

Check RR

Offset House, London Road,
Wrotham Heath, Kent, TN15 7RS
phone: 01732 753333
fax: 01732 753334
info@offsetarchitects.co.uk
www.offsetarchitects.co.uk

