




Outbuilding 11:
Existing Ground Floor Plan
SCALE 1:100

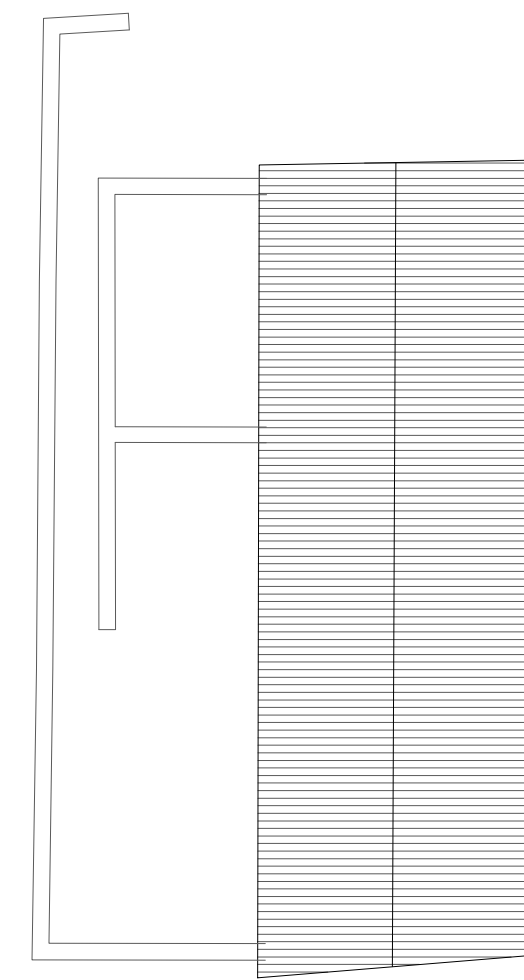


Outbuilding 11:
Existing Roof Plan
SCALE 1:100

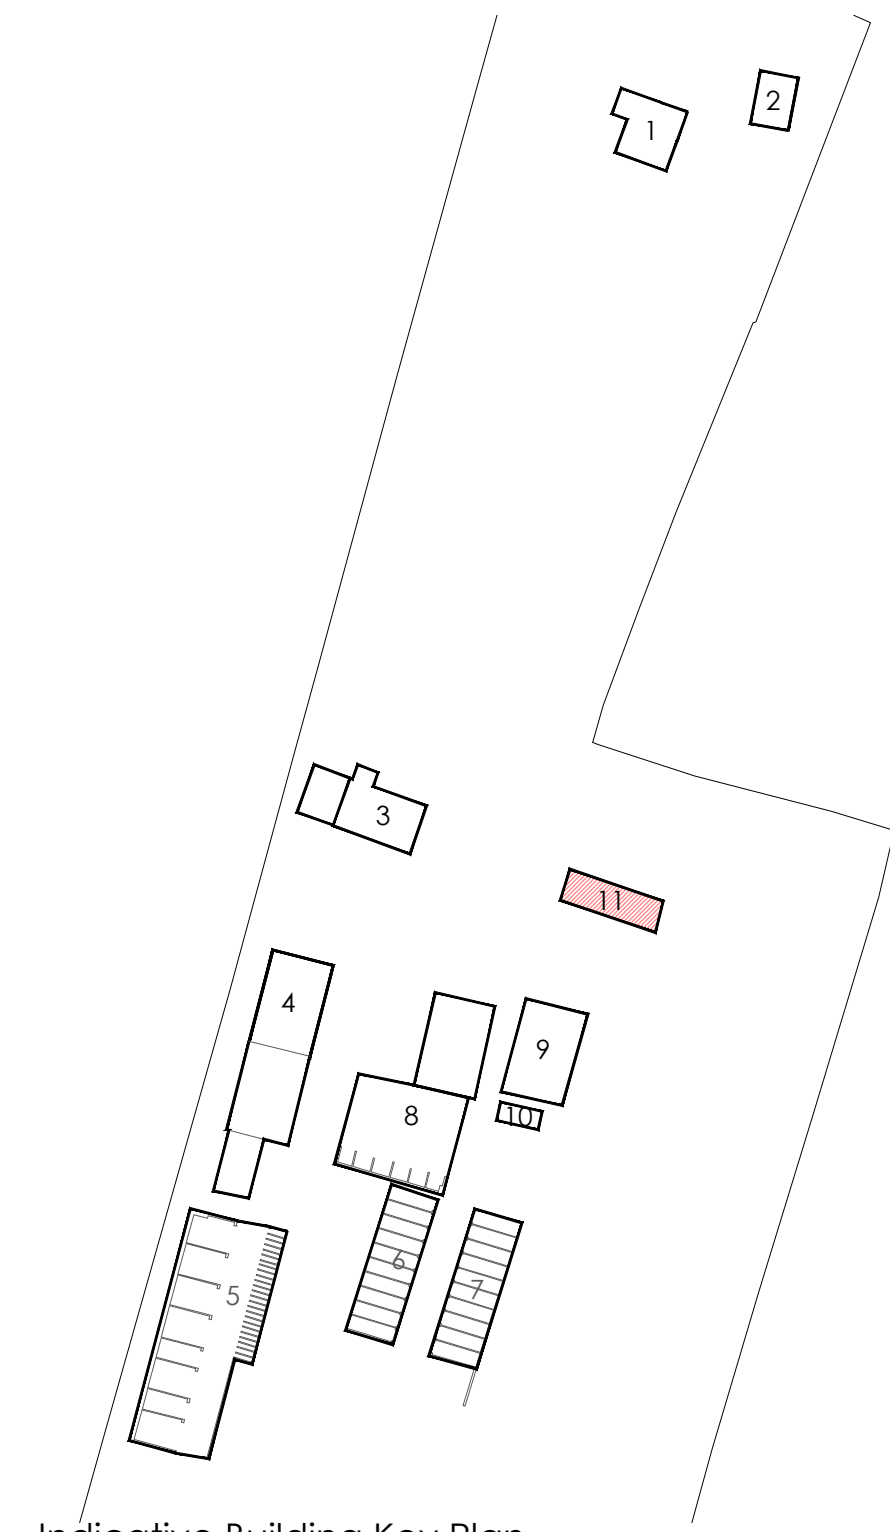


Indicative Building Key Plan
SCALE: NTS

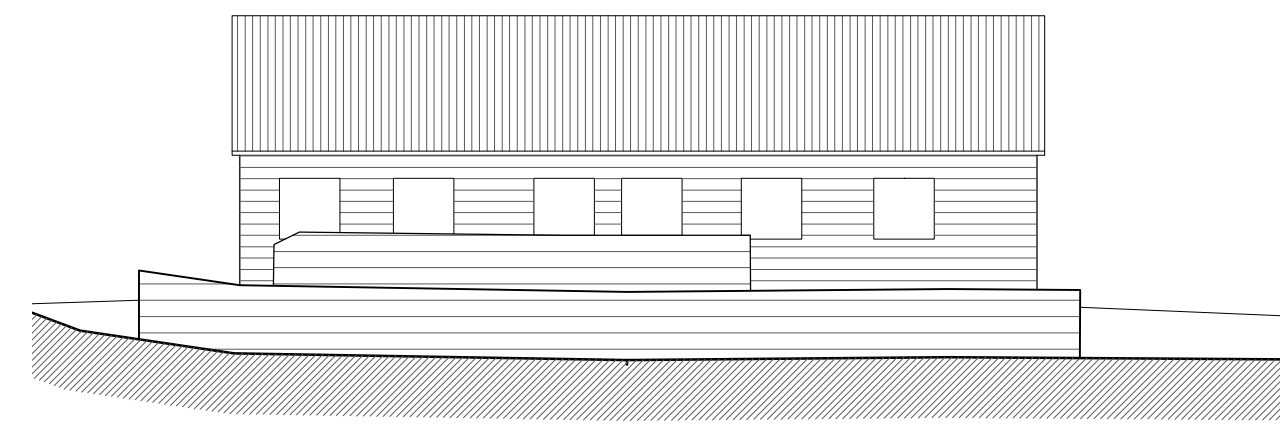


Outbuilding 11:
Existing Front Elevation (North-West Facing)
SCALE 1:100

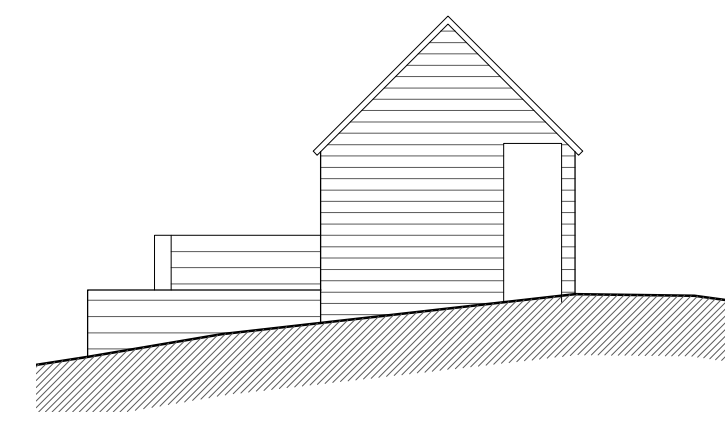


Outbuilding 11:
Existing Right Flank Elevation (South-West Facing)
SCALE 1:100

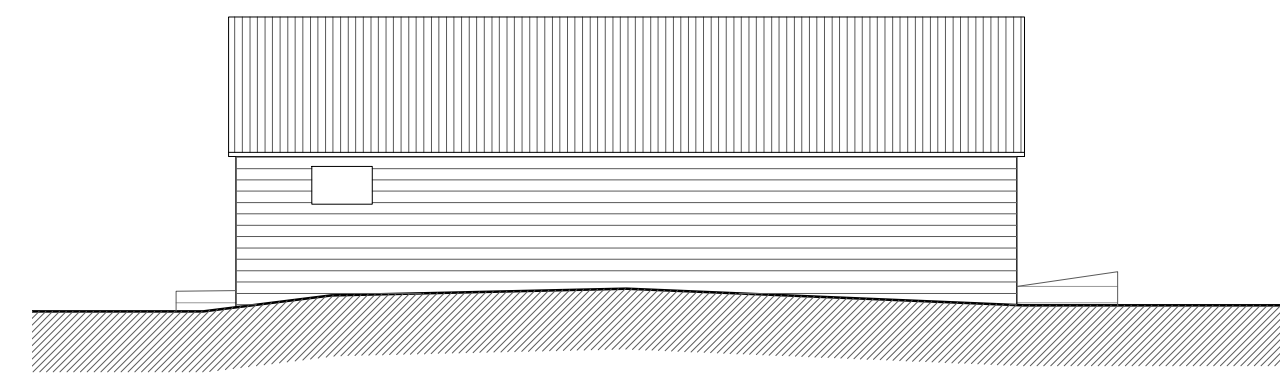

Outbuilding 11:
Existing Rear Elevation (South-East Facing)
SCALE 1:100

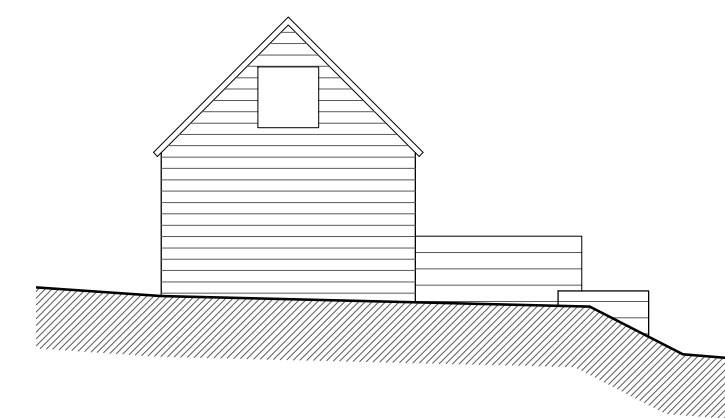

Outbuilding 11:
Existing Left Flank Elevation (North-East Facing)
SCALE 1:100

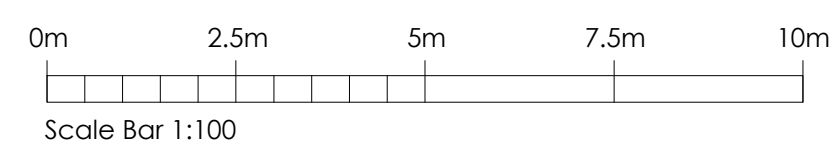

Rev	Date	Comments
A	06.12.22	CHANGES FOLLOWING CLIENT COMMENTS

PLANNING

Client
Mr. Gary Larkin

Project
34 Pilgrims Way East
Otford
Sevenoaks
Kent
TN14 5QW

Title
Outbuildings 11
Existing Plans and Elevations

Project No.	Date
8158	December 2022
Drawing No.	Revision
8158-PD-27	A
Scale	Drawn
As Stated @ A1	AM
	Check
	RR

Nepolar House, London Road,
Wrotham Heath, Kent, TN15 7RS
phone: 01732 753333
fax: 01732 753334
info@offsetarchitects.co.uk
www.offsetarchitects.co.uk

