




Outbuilding 8:
Existing Ground Floor Plan
SCALE 1:100

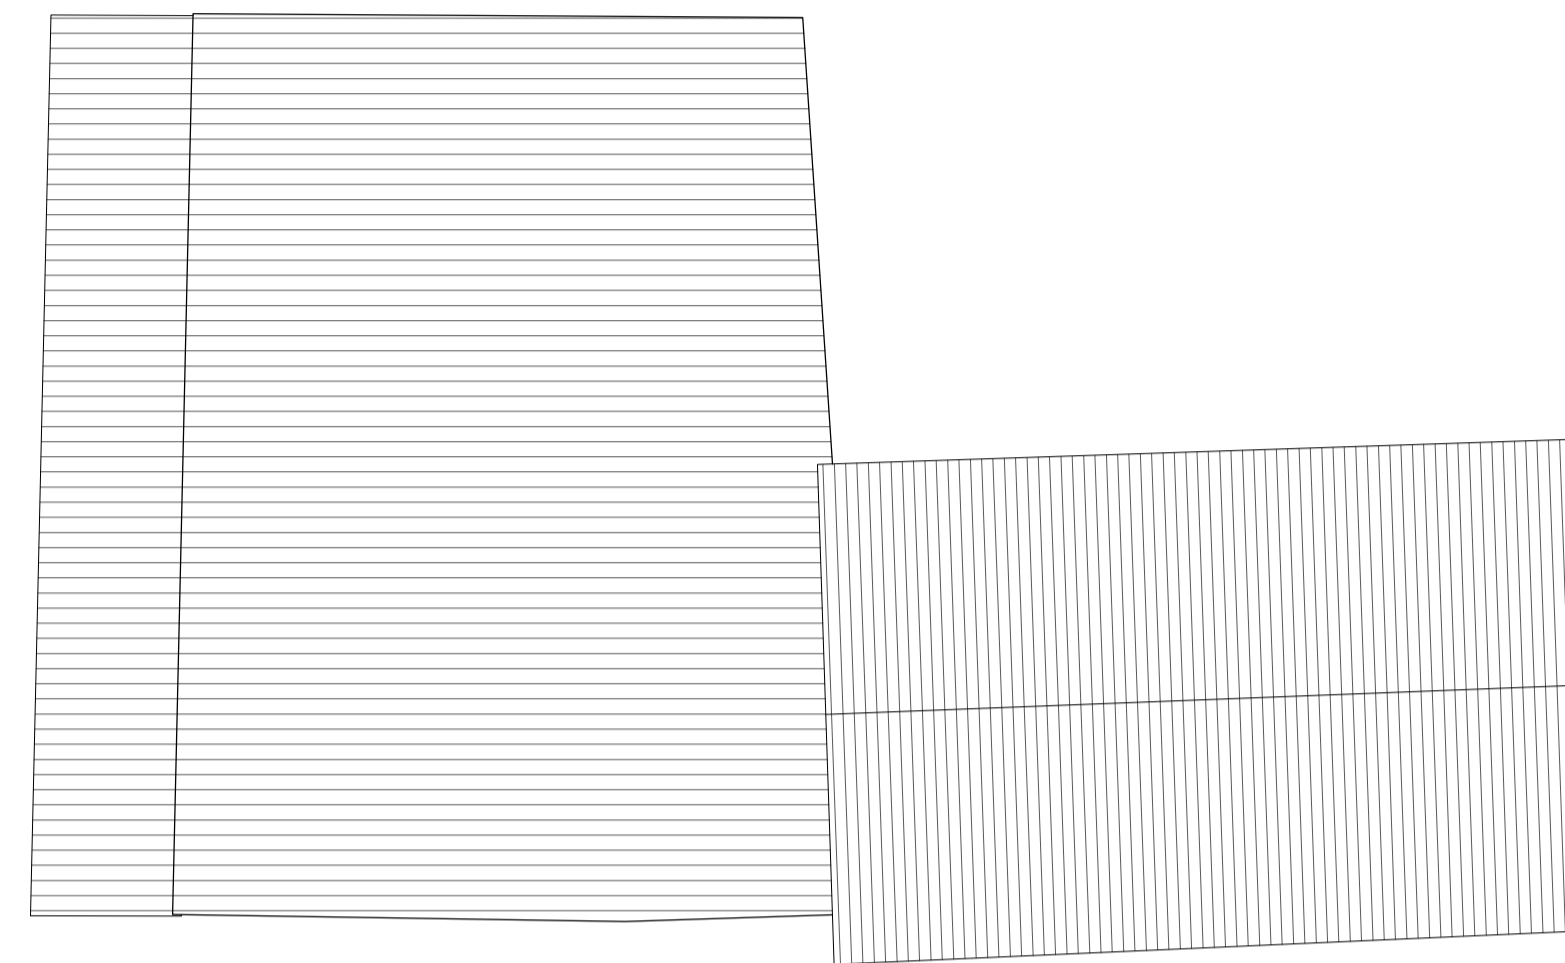


Outbuilding 8:
Existing Roof Plan
SCALE 1:100

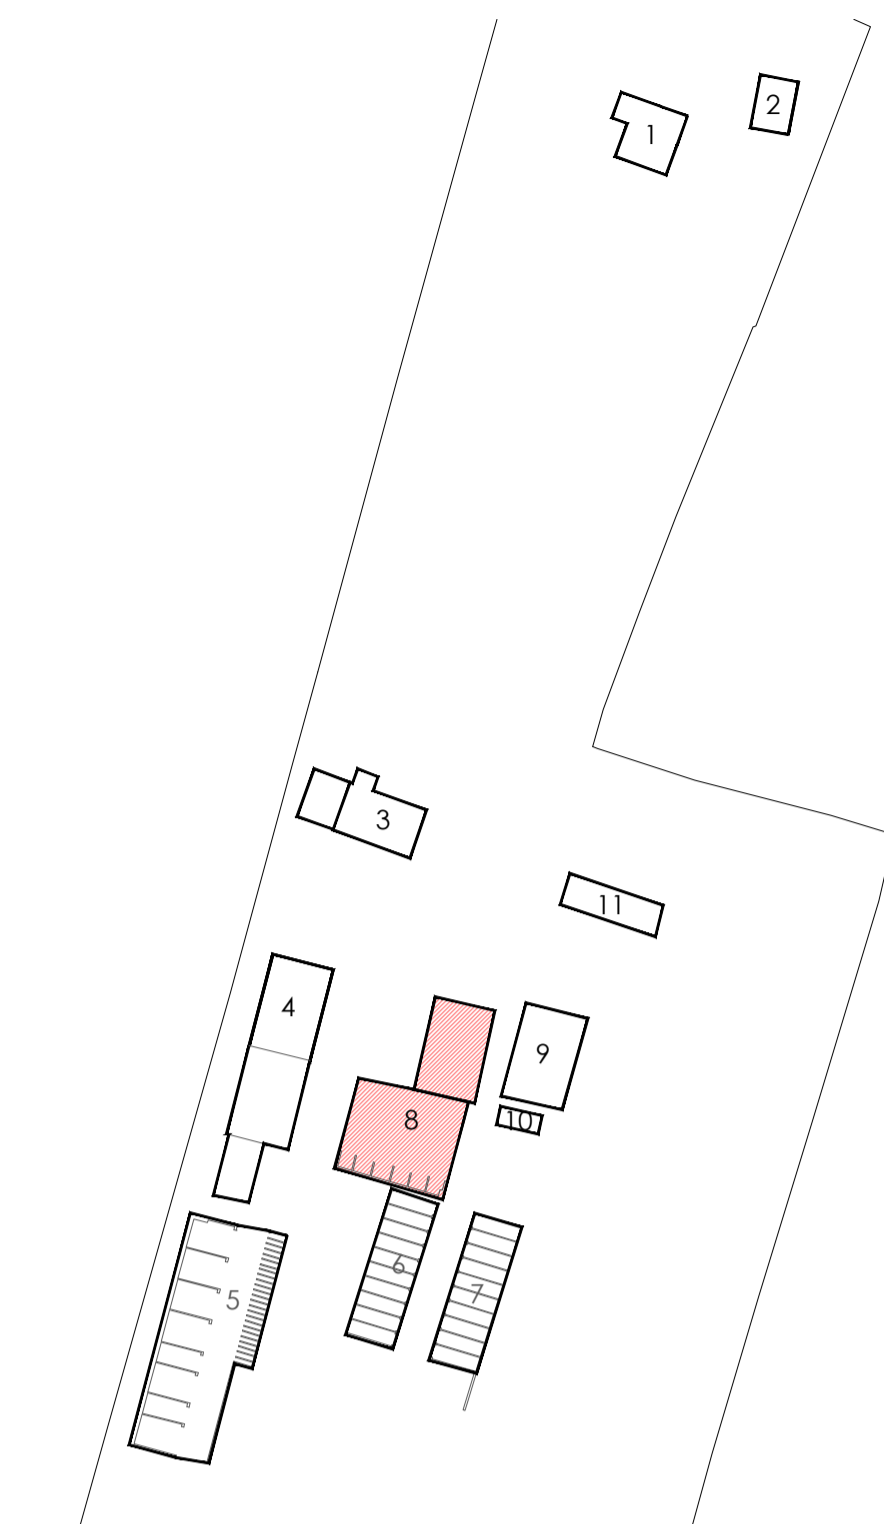


Indicative Building Key Plan
SCALE: NTS

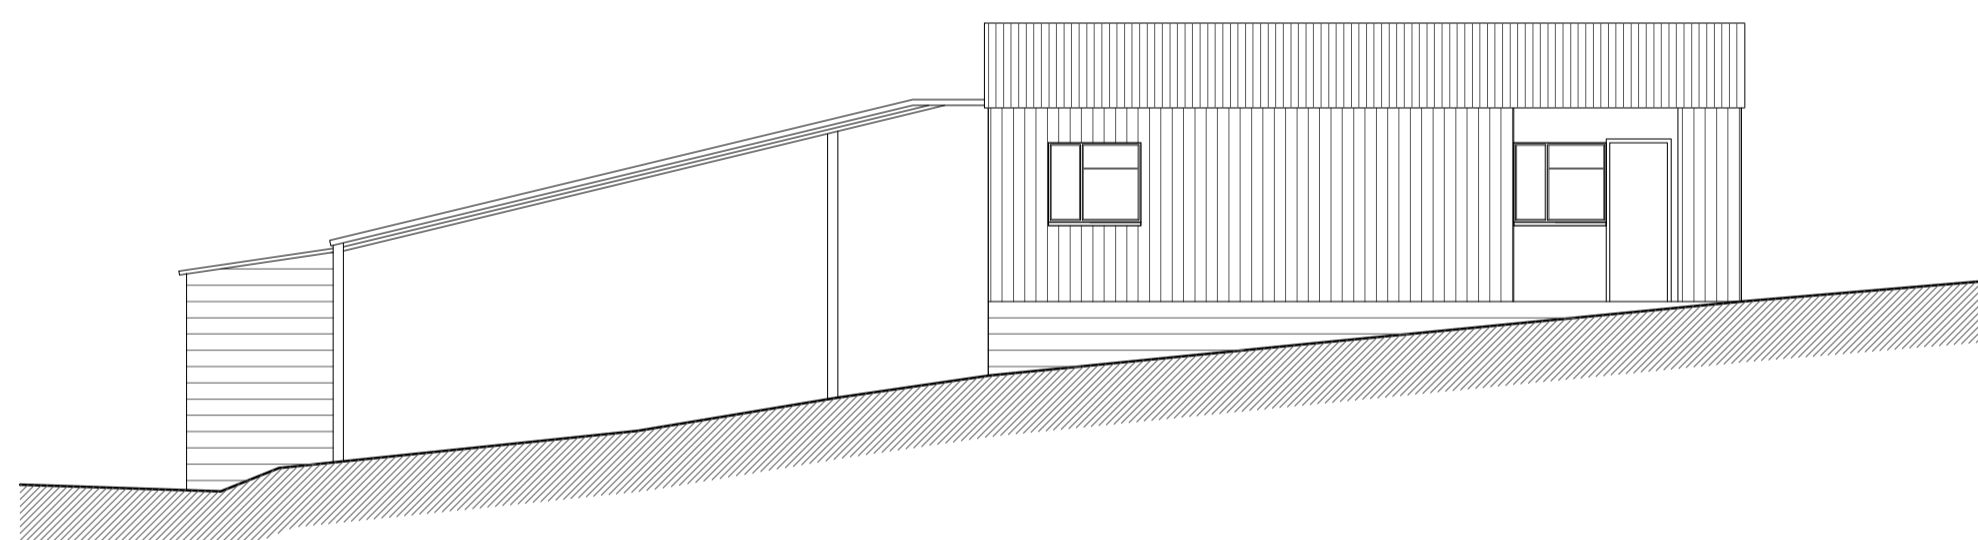


Outbuilding 8:
Existing Front Elevation (South-East Facing)
SCALE 1:100

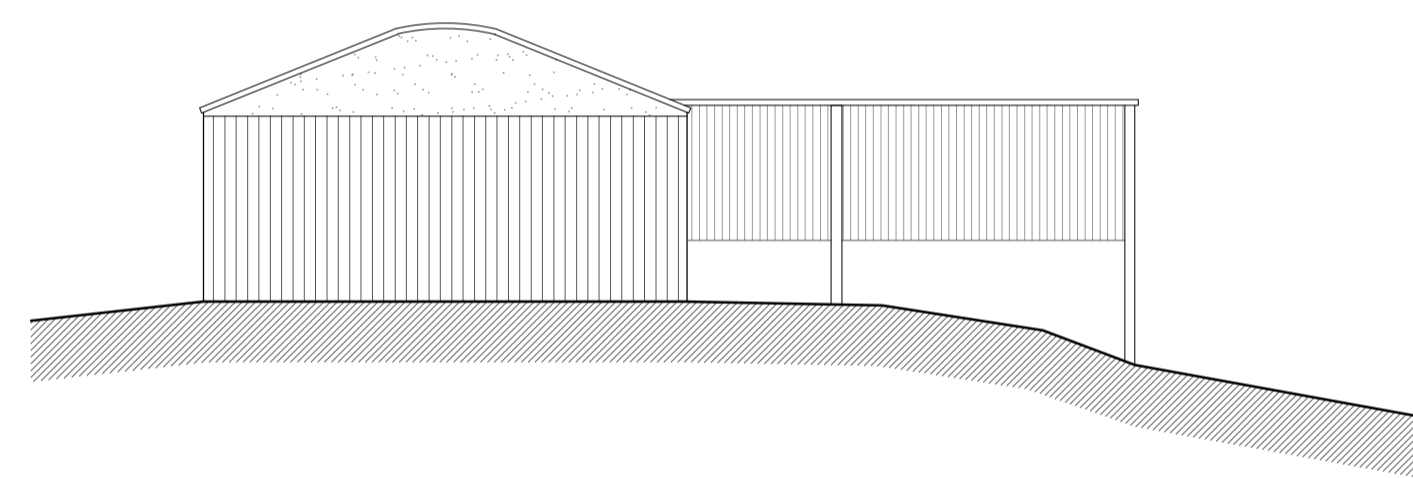


Outbuilding 8:
Existing Right Flank Elevation (North-East Facing)
SCALE 1:100

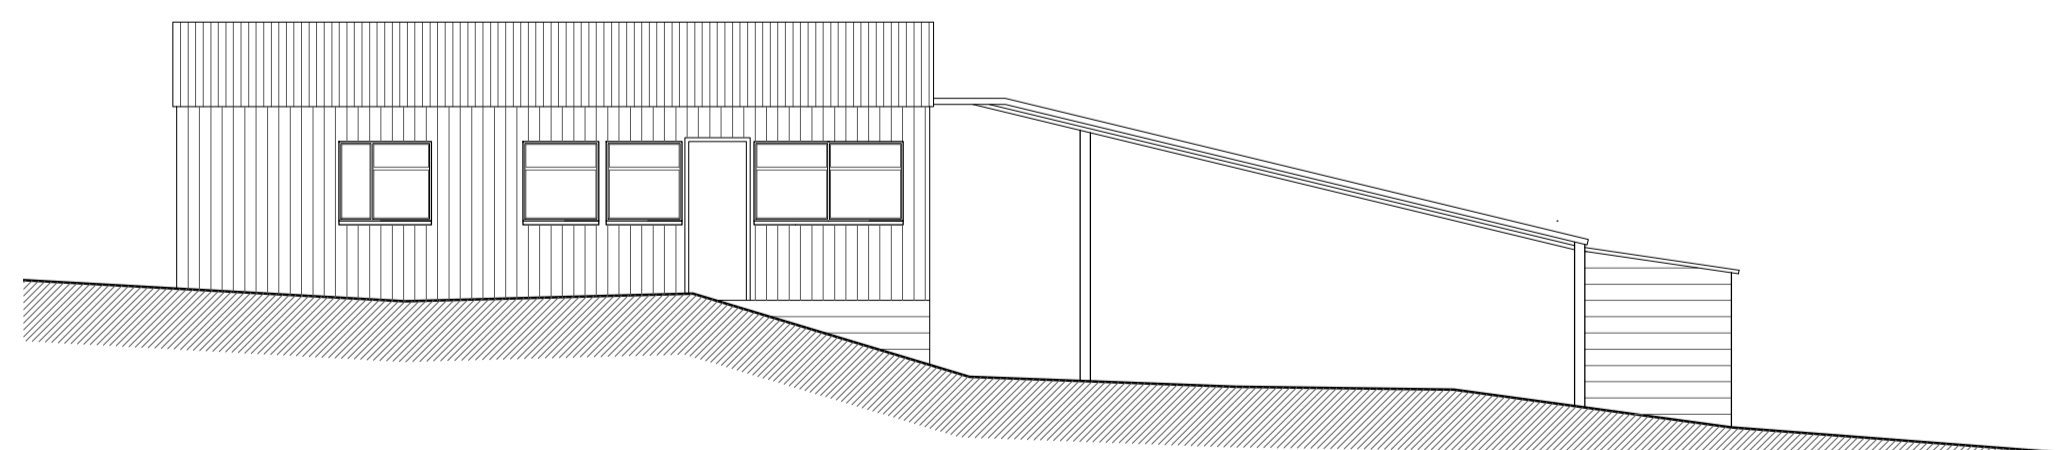

Outbuilding 8:
Existing Rear Elevation (North-West Facing)
SCALE 1:100

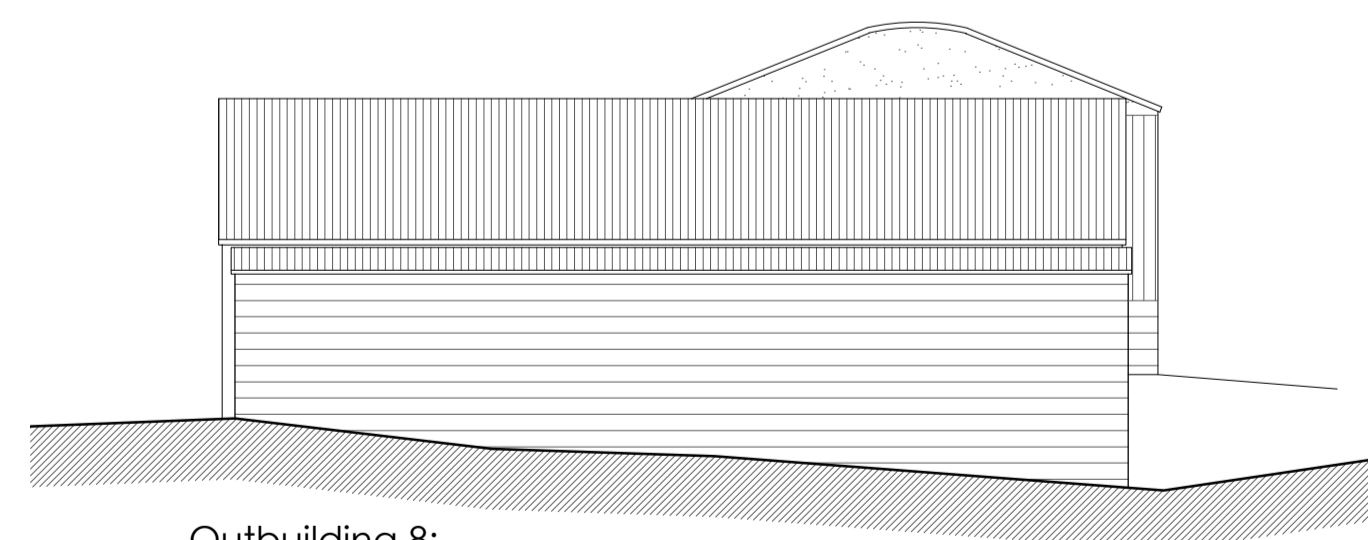

Outbuilding 8:
Existing Left Flank Elevation (South-West Facing)
SCALE 1:100

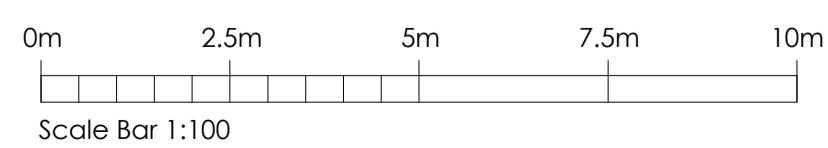

Rev	Date	Comments
A	06.12.22	CHANGES FOLLOWING CLIENT COMMENTS

PLANNING

Client
Mr. Gary Larkin

Project
34 Pilgrims Way East
Offord
Sevenoaks
Kent
TN14 5QW

Title
Outbuilding 8
Existing Plans and Elevations

Project No.	Date
8158	December 2022
Drawing No.	Revision
8158-PD-25	A
Scale	Drawn
As Stated @ A1	AM
	Check
	RR

Nepiclar House, London Road,
Wrotham Heath, Kent, TN15 7RS
phone: 01732 753333
fax: 01732 753334
info@offsetarchitects.co.uk
www.offsetarchitects.co.uk

