


Proposed Bungalow (2 bed, 3 person)  
GIA - 61m<sup>2</sup>

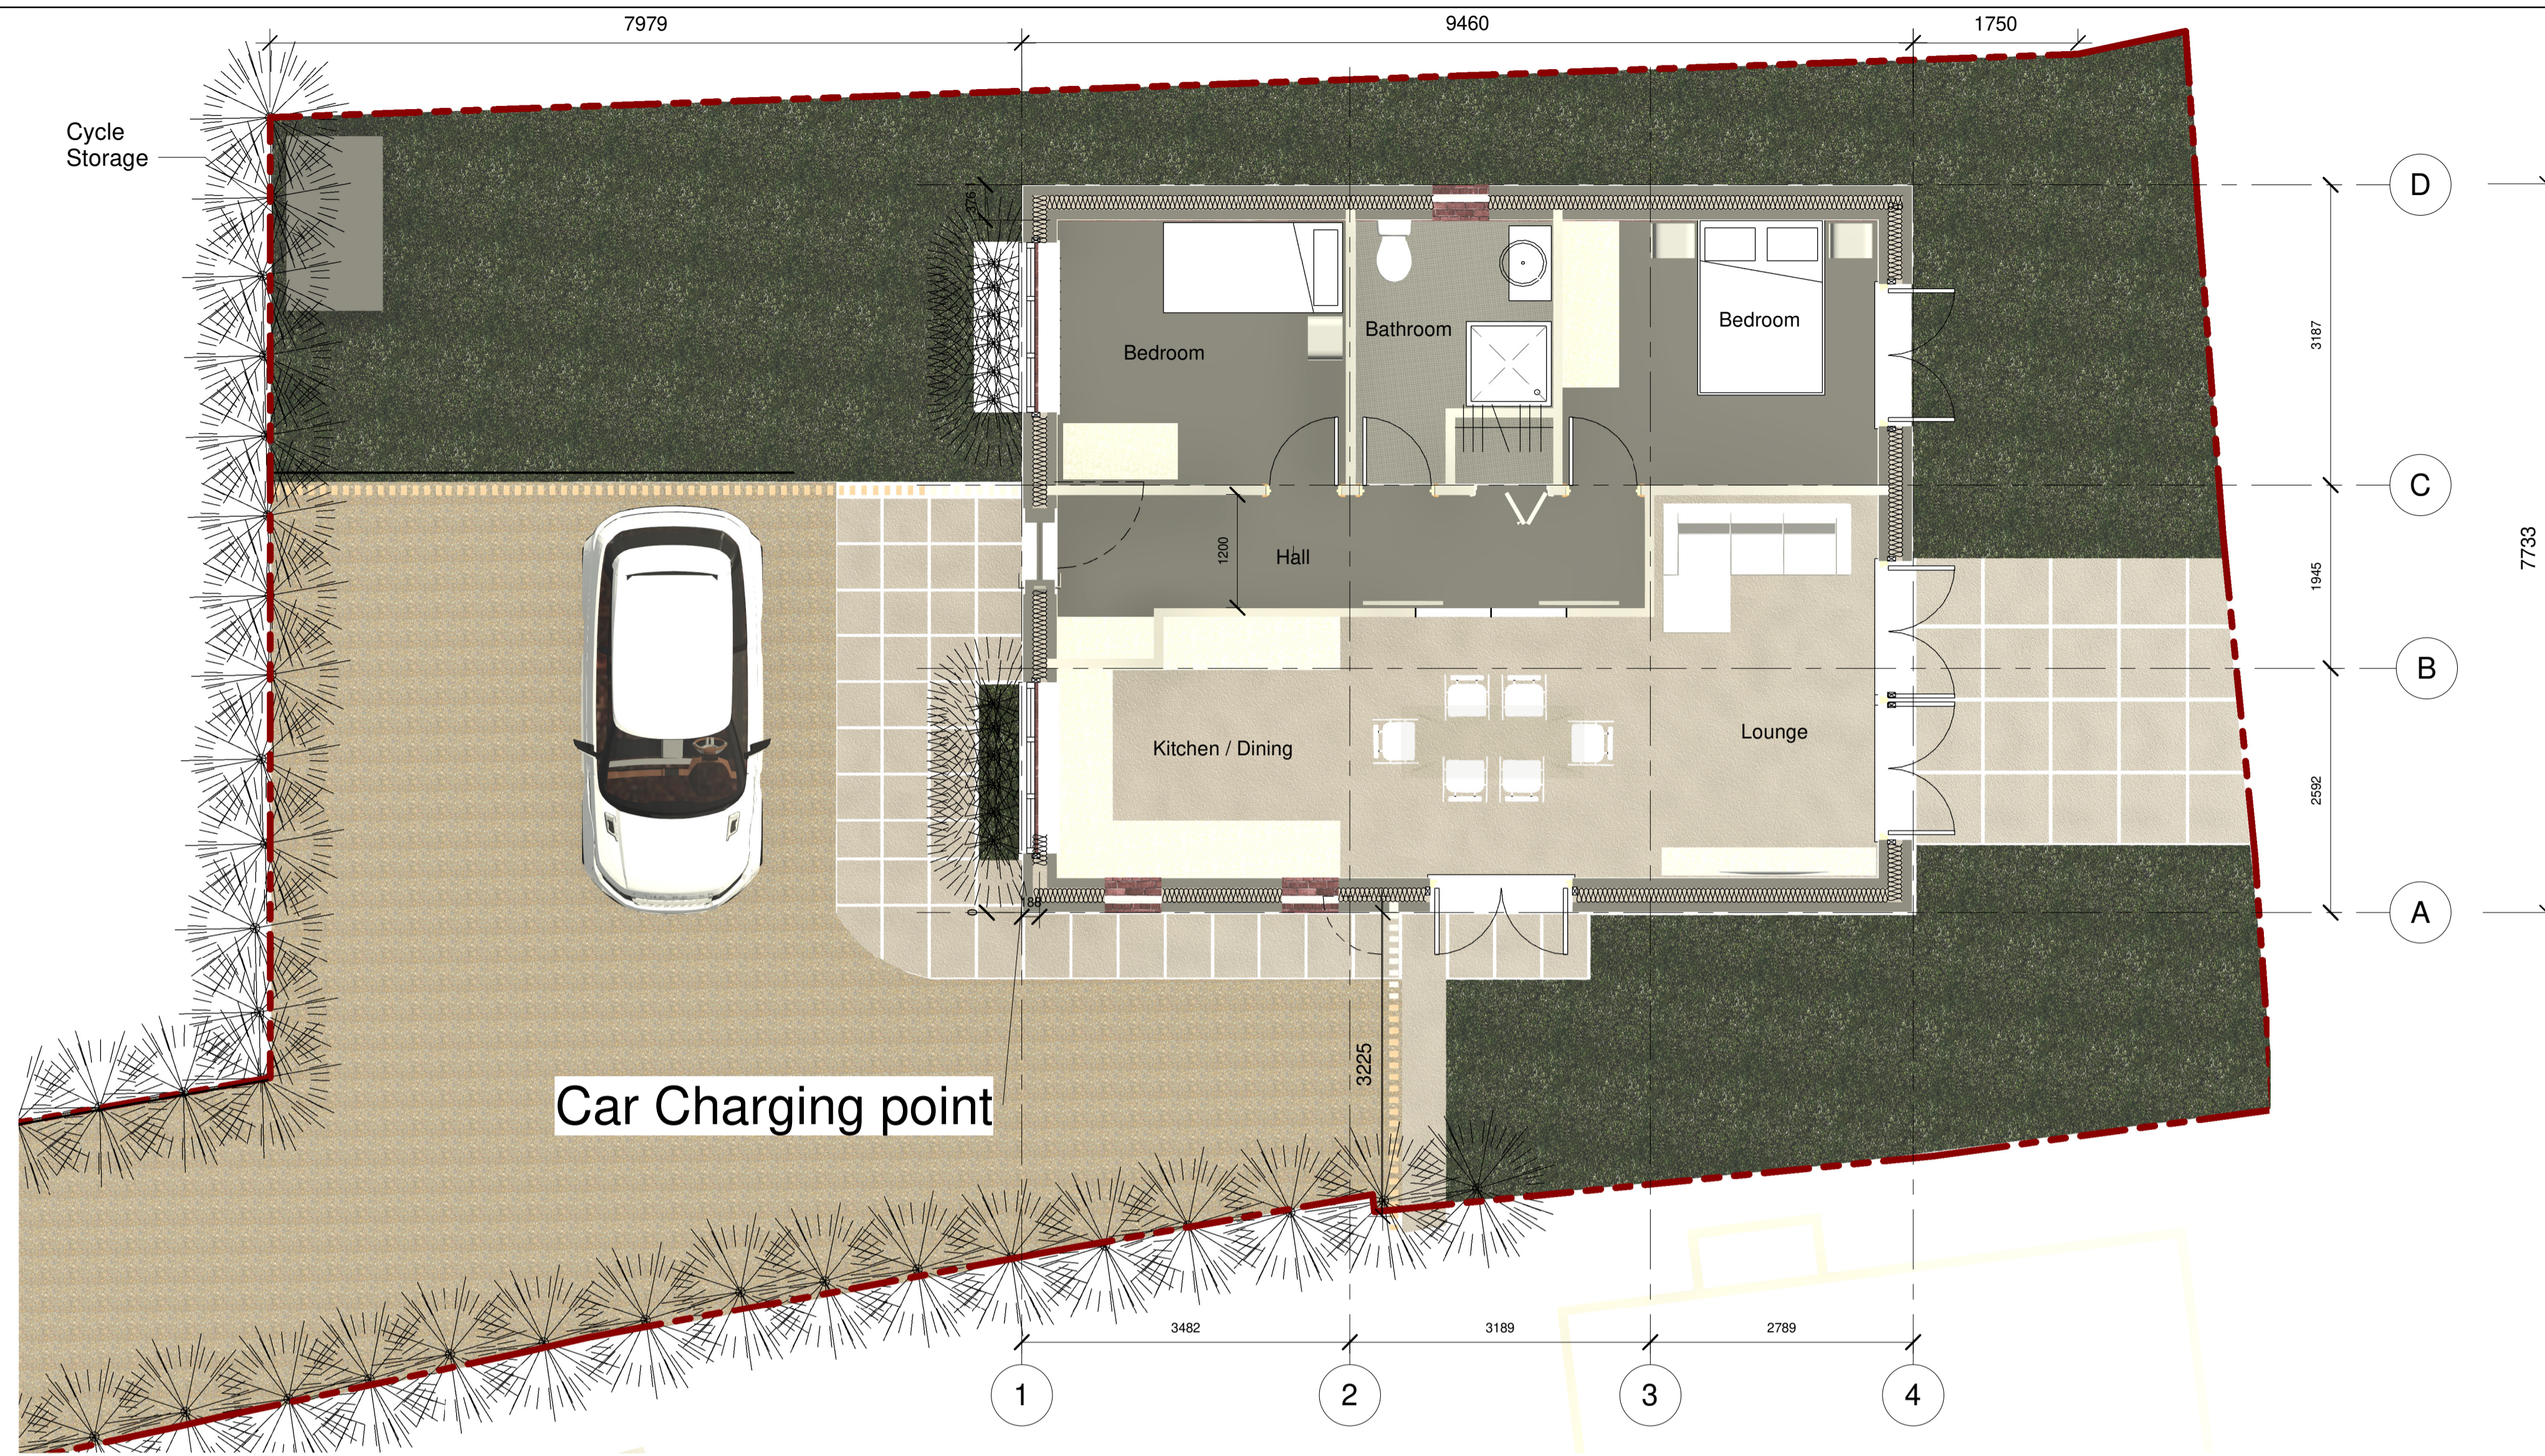

1. Drawings produced are for planning and building regulations approval only and may not cover all elements required to ensure project completion.
2. All dimensions to be checked on site by contractor.
3. Any discrepancies with drawings/specifications to be raised and clarified with Sevenoaks Plans Ltd.
4. All workmanship and materials to comply with current British/European Standards, Codes of Practice & manufacturers instructions.
5. The copyright is retained by Sevenoaks Plans Ltd.

NOT FOR CONSTRUCTION  
DO NOT SCALE FROM DRAWINGS

Status  
**PLANNING (PL)**

No.	Description	Date






Tel: 01732 240 140  
 admin@sevenoaksplans.com  
 www.sevenoaksplans.com

Mr Hocking  
New Build  
42 London Road  
Sevenoaks, TN13 2UG

Floor Plans

Project number 1411


Date 11.10.2023

Drawn by DD

**SP1428-23-PL02**

Scale @ A1 1:50

00-Ground Floor  
1:50

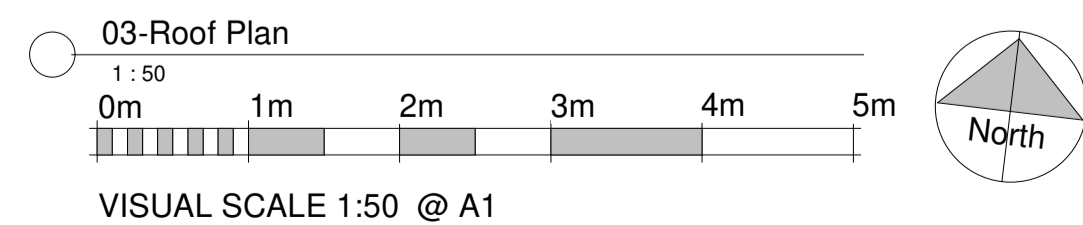

A1