
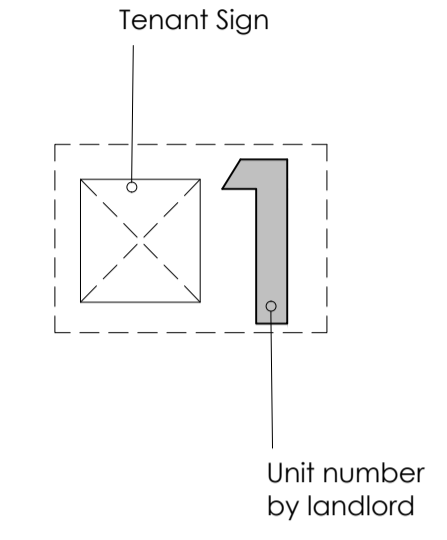



The Harris Group Ltd does not accept liability for any deviation to our drawings or specifications. This drawing is copyright and may not be reproduced in whole or part without written authority. Do not scale off this drawing.

Rev	Date	Description	Drawn	Chkd
A	30.10.23	Updated to client comments	CC	CB
B	20.11.23	Alternative design	CC	CB
C	22.11.23	DRAFT Alternative design	KB	CB
D	04.12.23	Updated to client comments - GF glazing	CC	CB
E	12.12.23	Notes amended	CC	CB

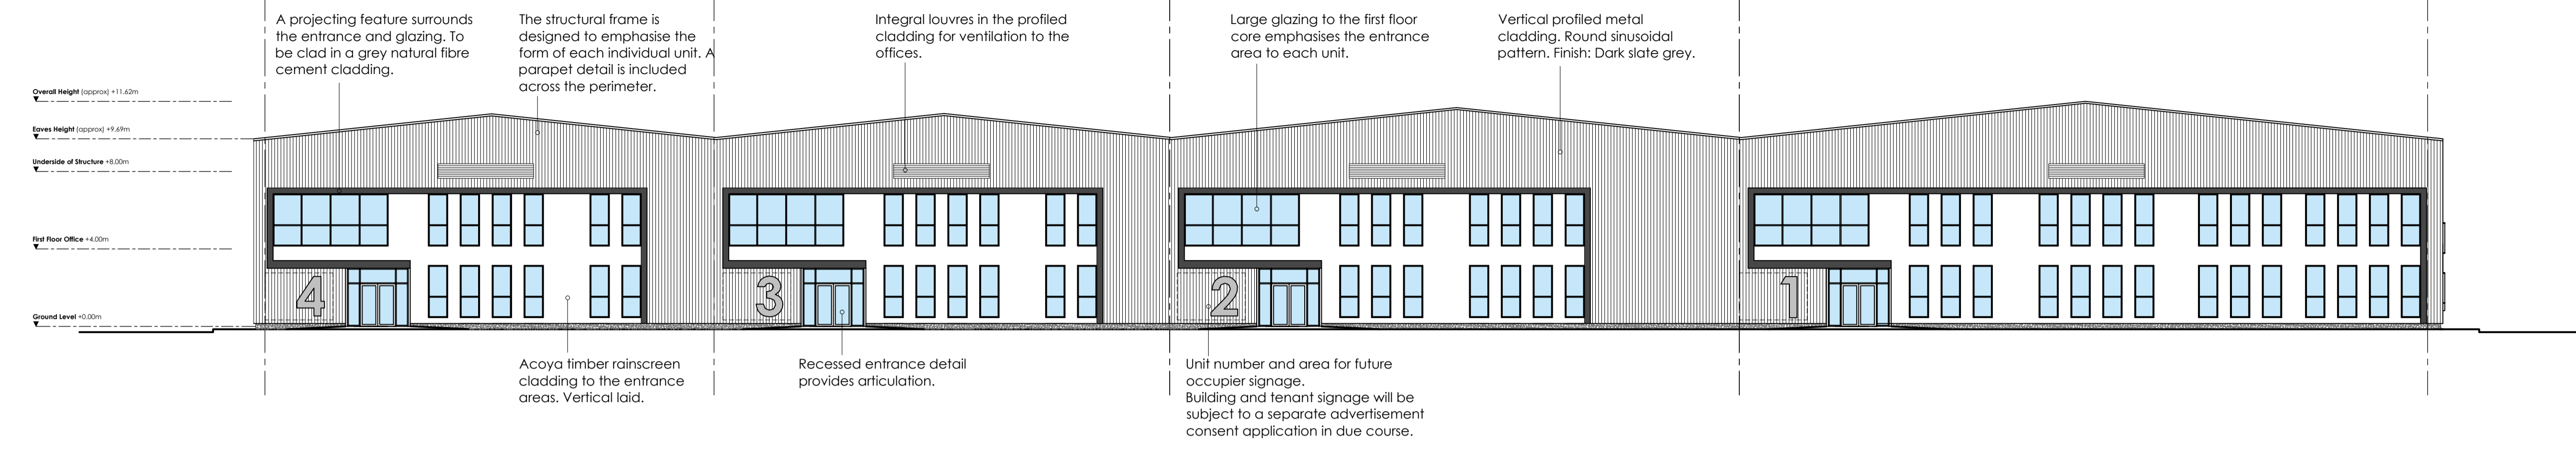


Tenant sign area detail 1:100  
Building and tenant signage will be subject to a separate advertisement consent application in due course.


South Elevation 1:200

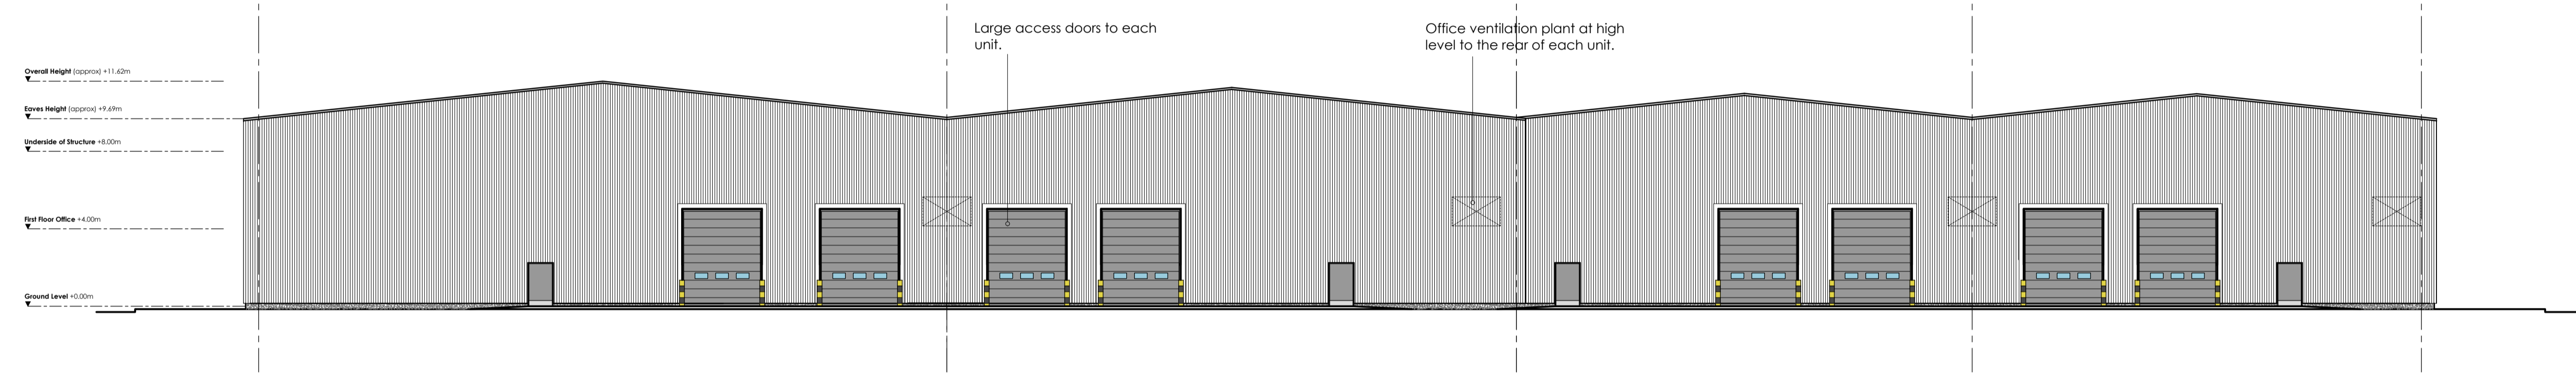

North Elevation 1:200

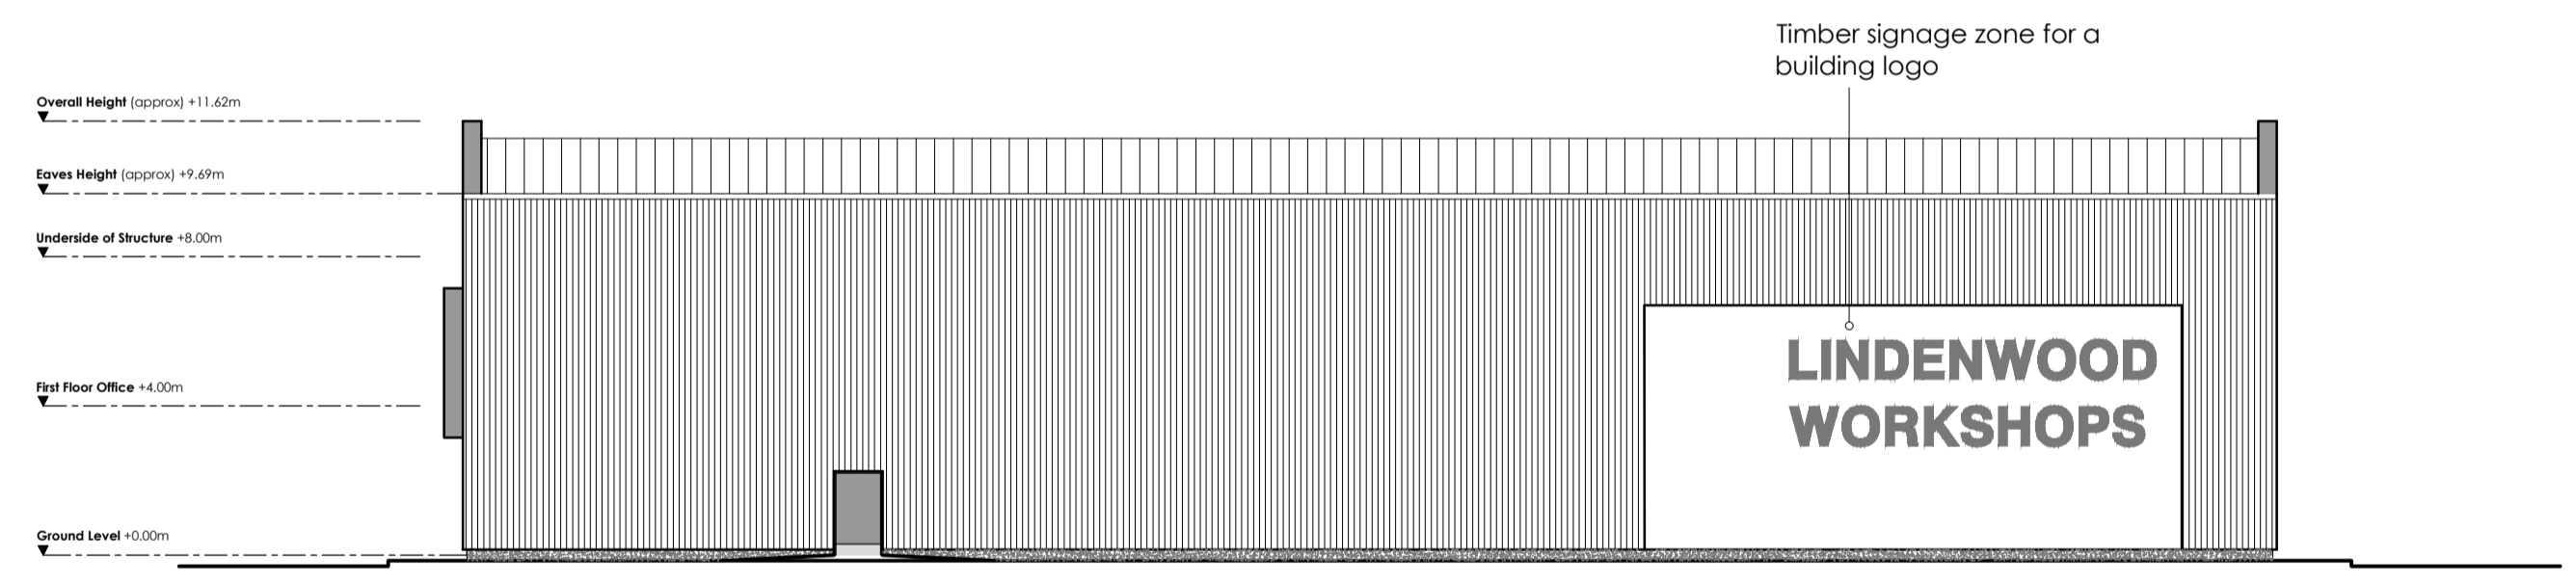

East Elevation 1:200

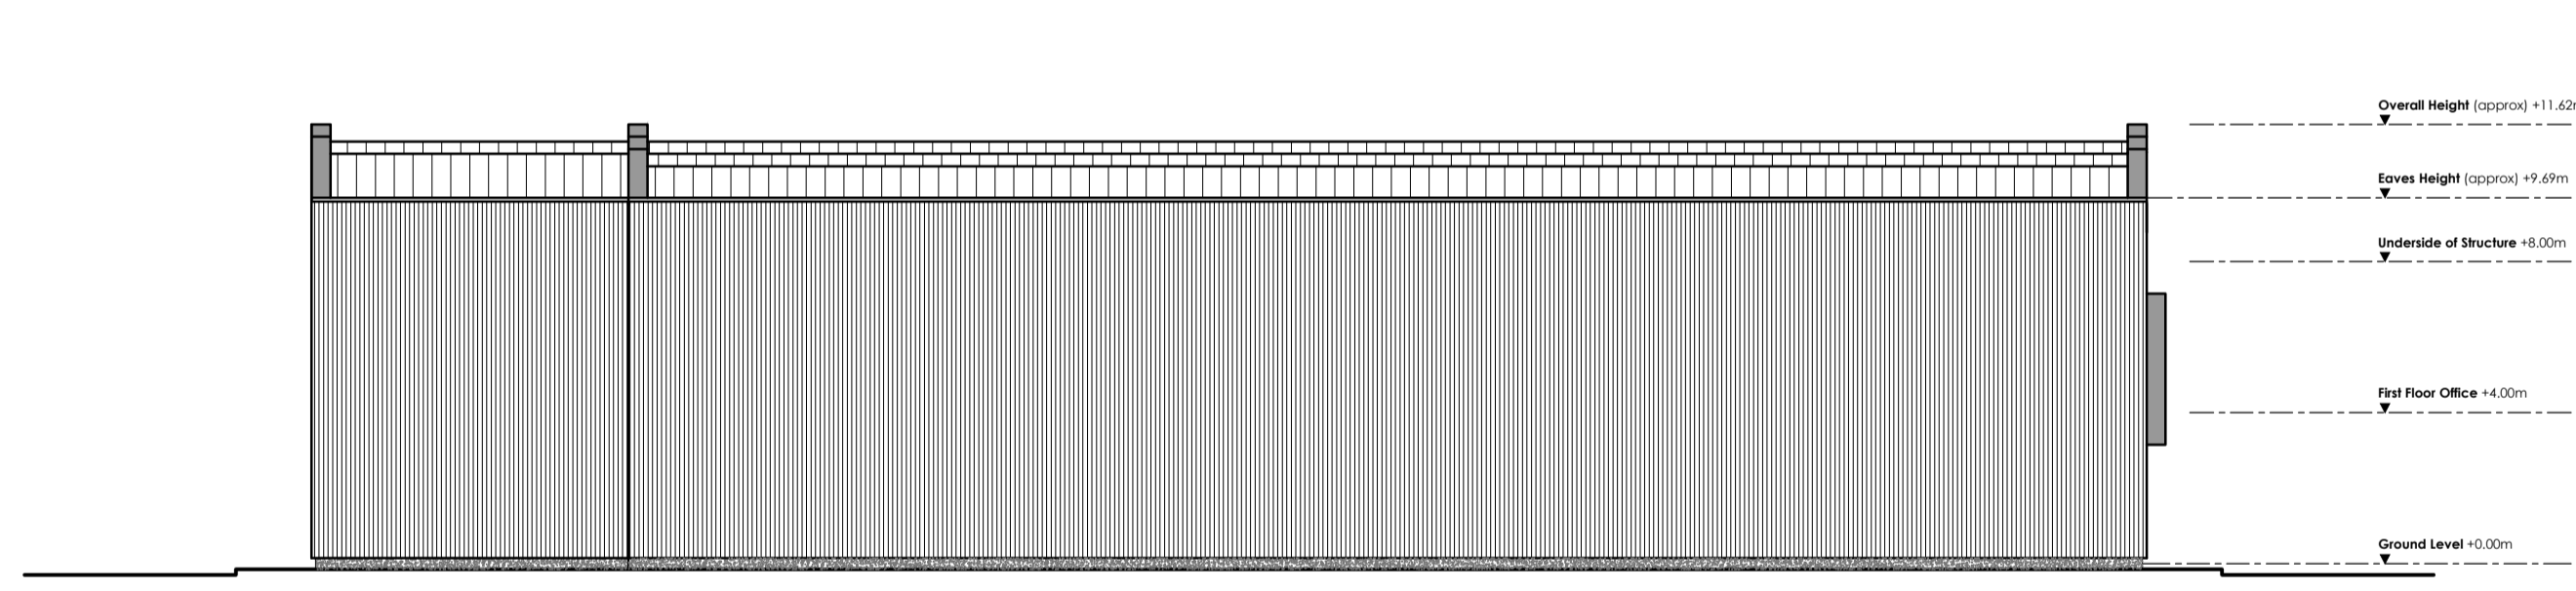

West Elevation 1:200

WASLEYFIELD - T. 01924 291800  
319 Brooklands, Wokingham, RG1 3QA

MANCHESTER - T. 0161 2368555  
Cannon Warehouse, 77 Dale Street, Manchester, M1 2DG

MILTON KEYNES - T. 01908 211 577  
The Old Rectory, 111 High Street, Newport Pagnell, MK16 8AA

READING - T. 0118 950 7700  
101 London Road, Reading, RG1 1PR

A R C H I T E C T S  
www.harrispartnership.com

LONDON - T. 020 7409 1215  
10 Green Court, 30 Chesham Street, London, W1A 1JU



Client  
Lindenwood  
Chineham Business Park  
Basingstoke

Drawing Title  
Proposed Elevations

Drawn	Checked	Scale	Status	Date
CC	CB	1:200		12.23

Drawing Status	Rev.	THP Project No.
Planning	E	18817

Project No.	Originator	Volume	Level	Type	Role	Number
18817	THPW	XX	XX	DR	A	103