


1 IF IN DOUBT - ASK		
2 DO NOT SCALE OFF THIS DRAWING		
3 ALL DIMENSIONS ARE TO BE VERIFIED ON SITE BY THE CONTRACTOR AND ANY DISCREPANCIES REPORTED TO THE ARCHITECT BEFORE CONSTRUCTION		
4 THIS DRAWING IS TO REPLACE THE PREVIOUSLY ISSUED DRAWING		
5 COPYRIGHT OF THIS DRAWING REMAINS WITH THE ARCHITECT		
No.	Date	Revision
--	--	--

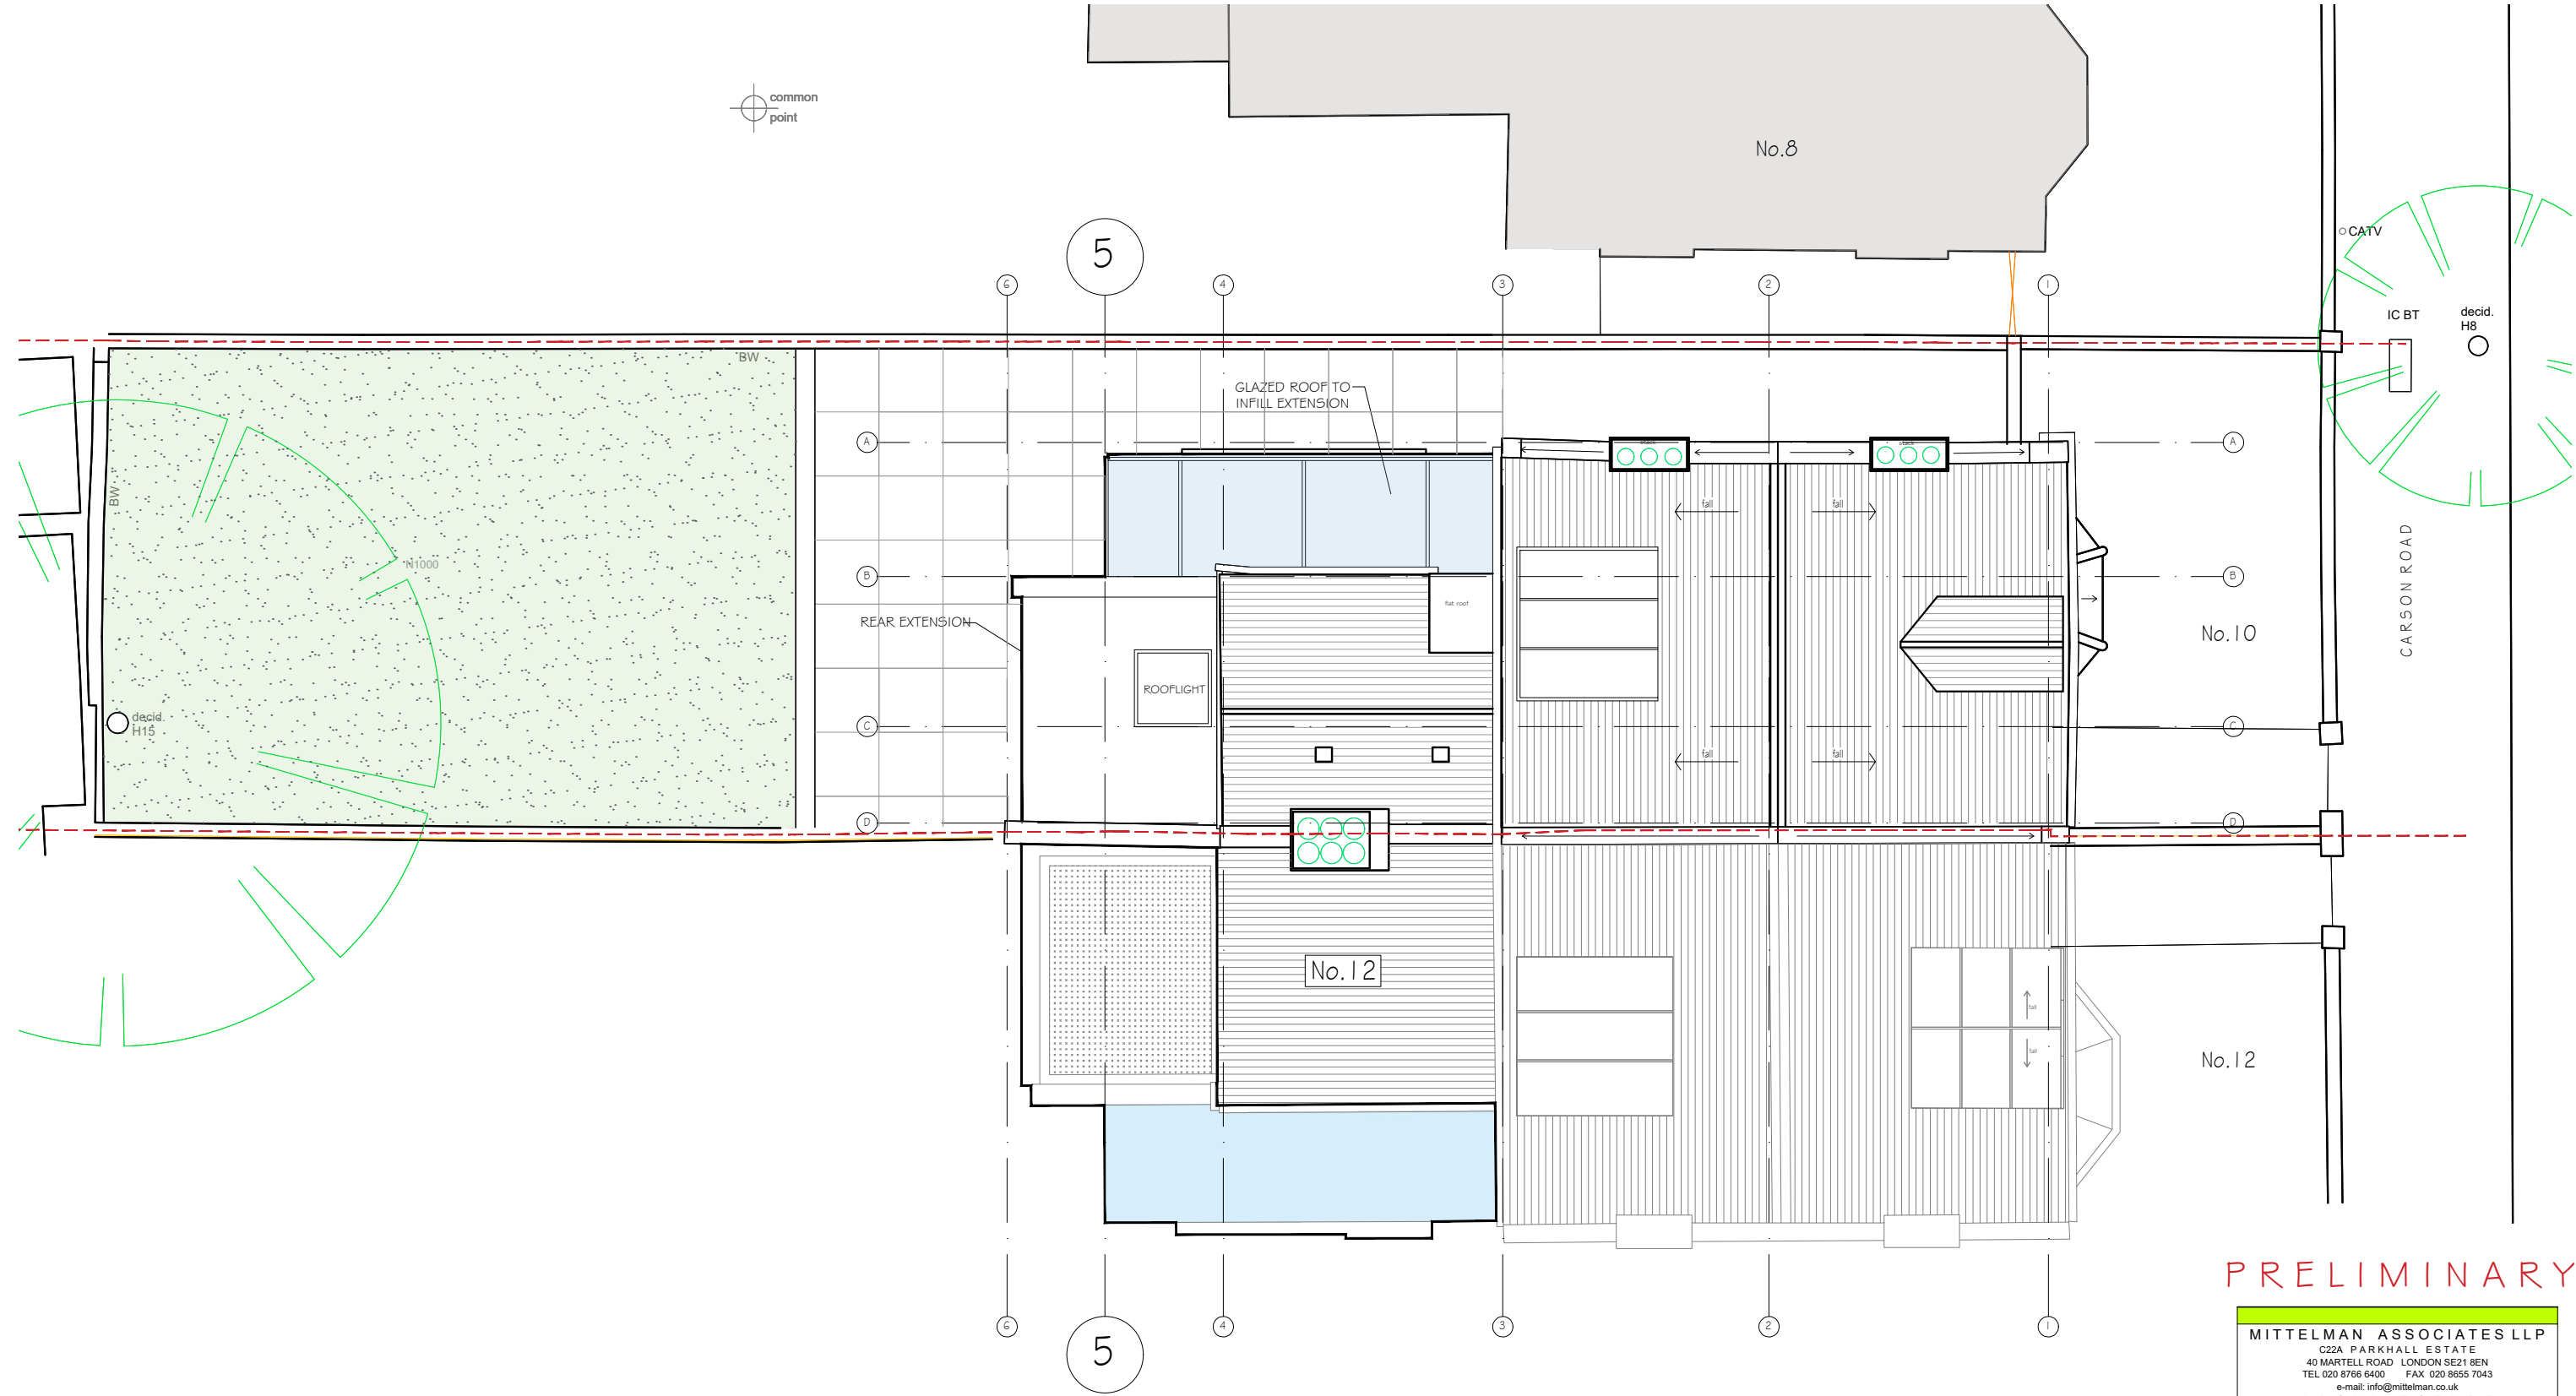

PRELIMINARY

**PROPOSED SITE PLAN**

METERS SCALE 1:100

<b>MITTELMAN ASSOCIATES LLP</b>		
022A PARK HALL ESTATE 40 MARTELL ROAD LONDON SE21 8EN TEL 020 8766 6400 FAX 020 8655 7043 e-mail: info@mittelman.co.uk ARCHITECTURE		
Stage: <b>PLANNING</b>		
Project: <b>10 CARSON ROAD, SE21 8HU</b>		
Client: <b>H Bott</b>		
Drawing title: <b>PROPOSED SITE PLAN</b>		
Scale: <b>1:100 @ A3</b>	Project No: <b>2022-813</b>	
Date: <b>AUGUST 22</b>	Drawing No: <b>PL-30</b>	Rev: <b></b>