




1 IF IN DOUBT - ASK.		
2 DO NOT SCALE OFF THIS DRAWING		
3 ALL DIMENSIONS ARE TO BE VERIFIED ON SITE BY THE CONTRACTOR AND ANY DISCREPANCIES REPORTED TO THE ARCHITECT BEFORE CONSTRUCTION		
4 THIS DRAWING IS TO REPLACE THE PREVIOUSLY ISSUED DRAWING		
5 COPYRIGHT OF THIS DRAWING REMAINS WITH THE ARCHITECT		
No.	Date	Revision
-	--	-

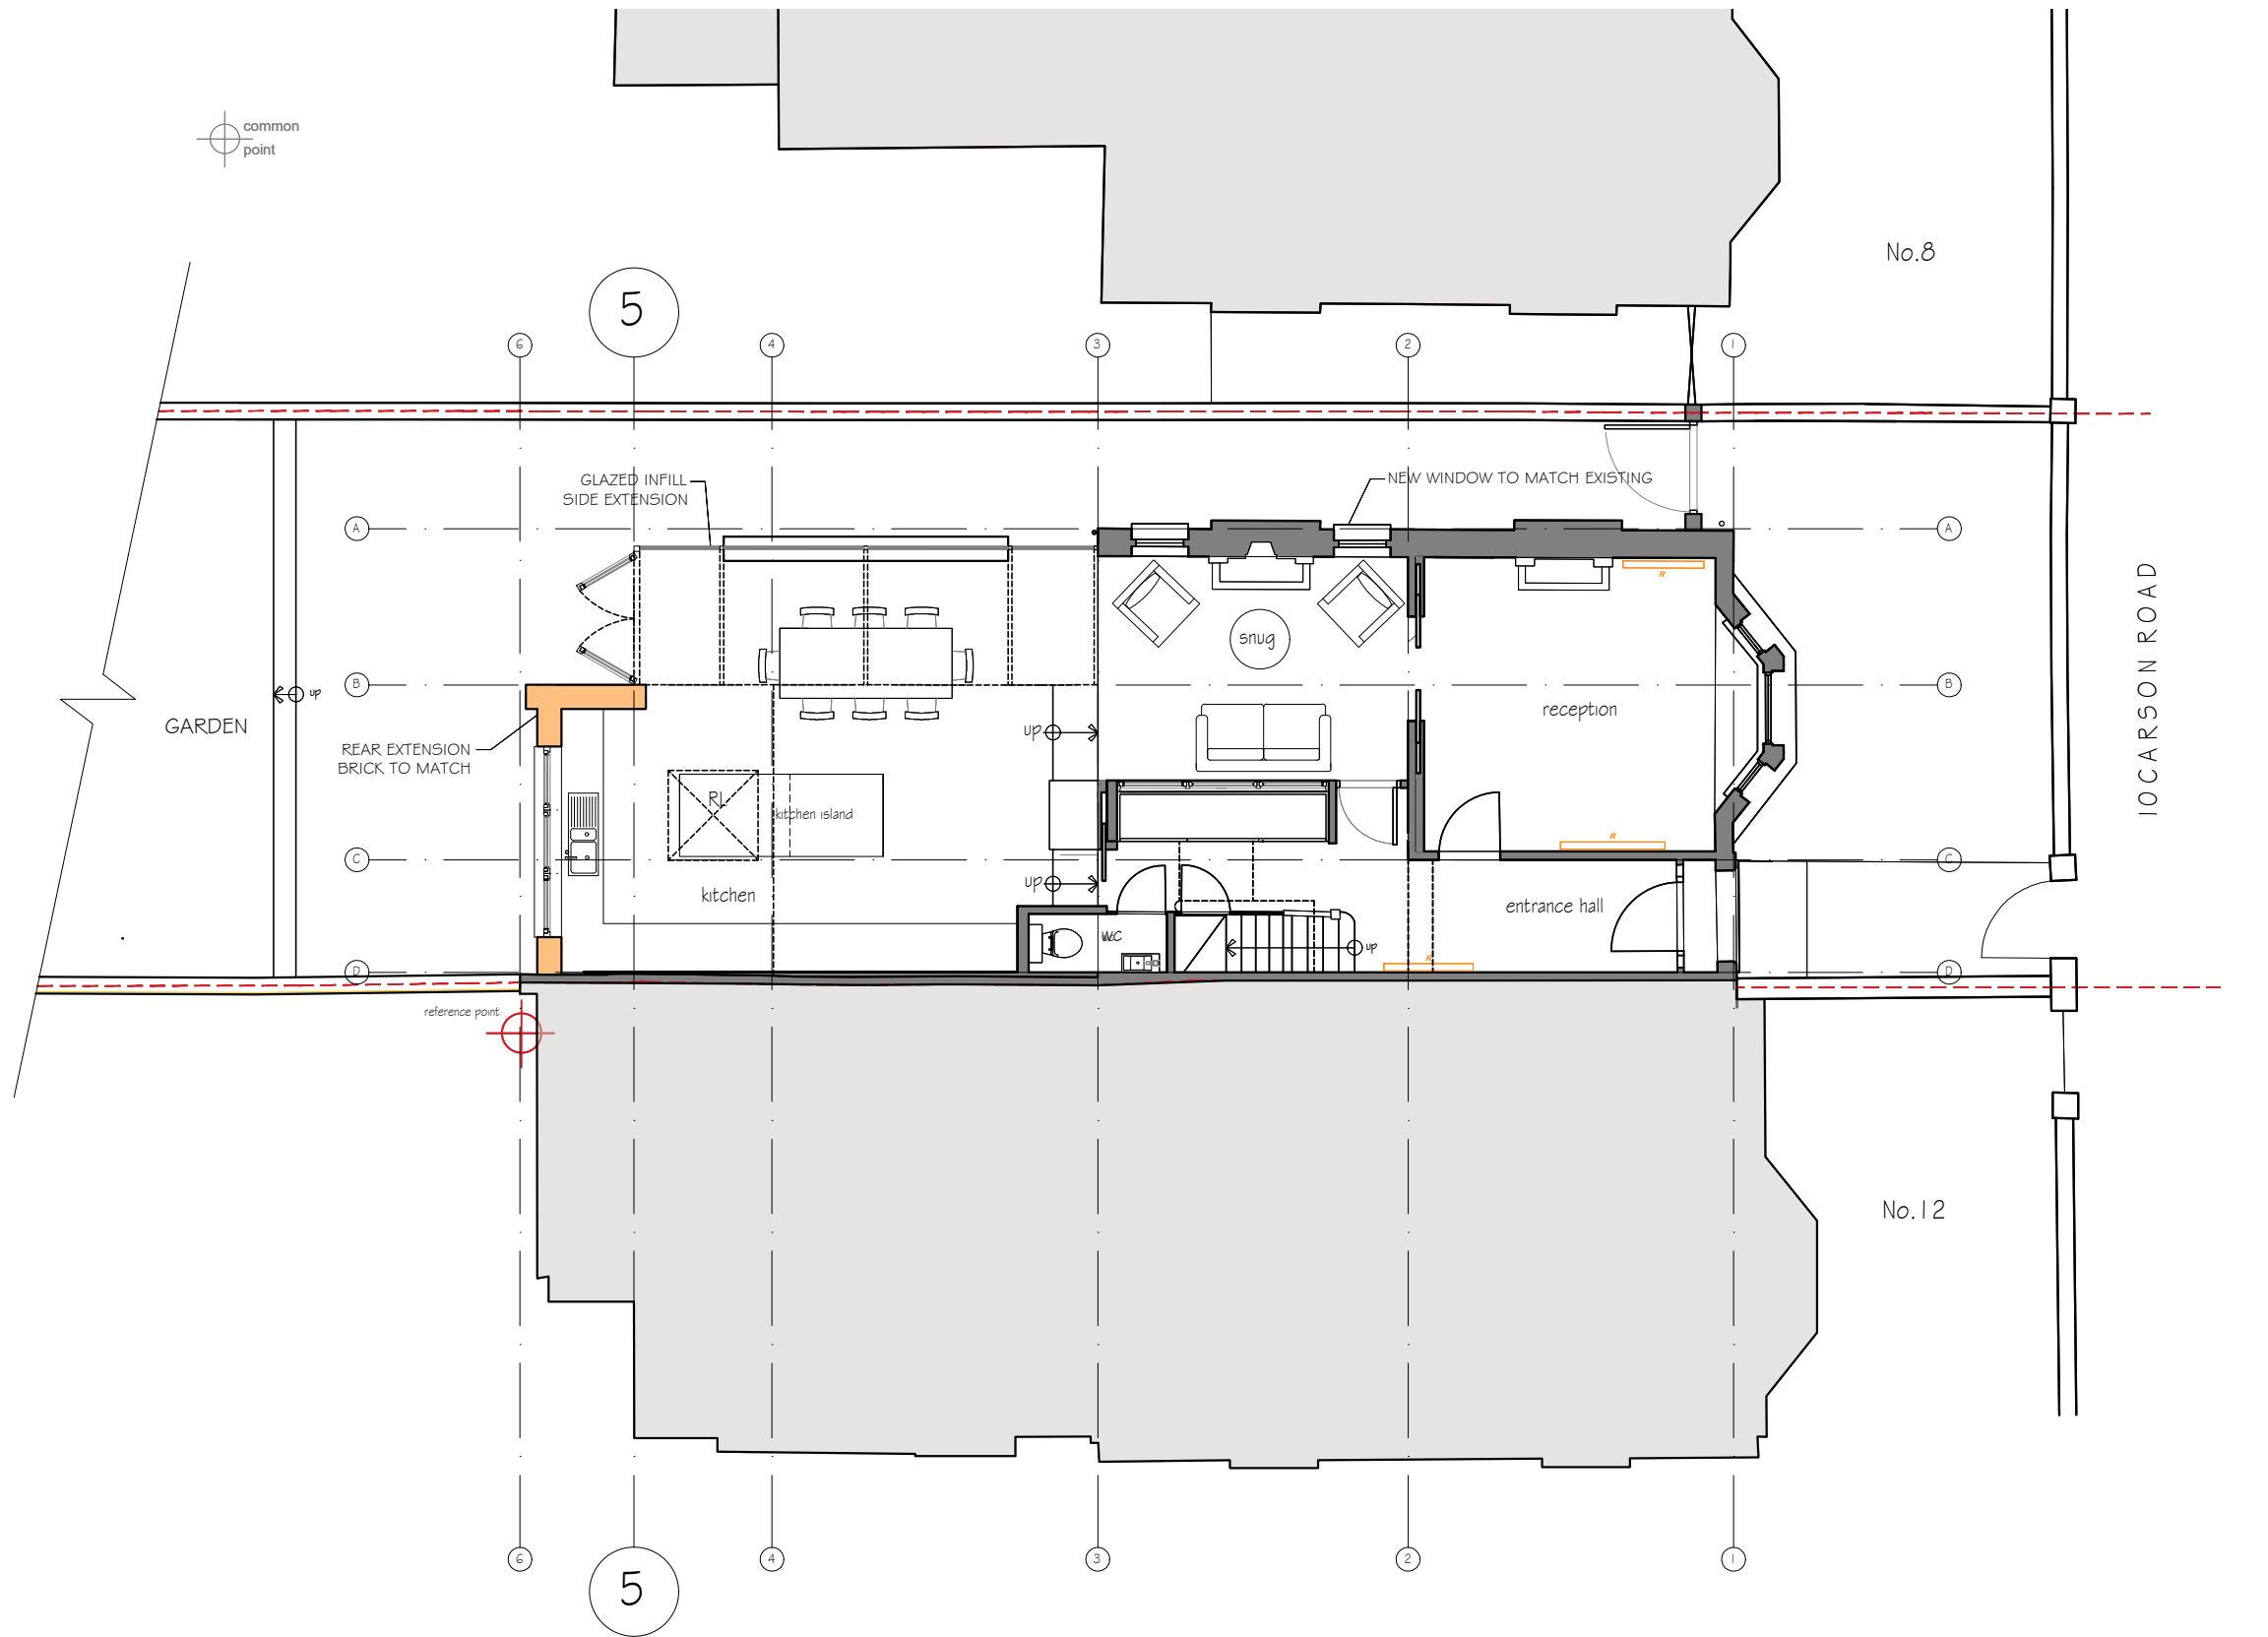

# PROPOSED GROUND FLOOR PLAN

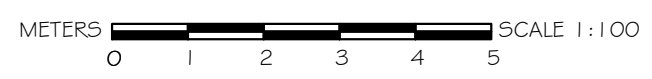

PRELIMINARY

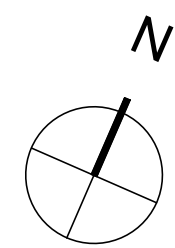

<b>MITTELMAN ASSOCIATES LLP</b> C22A PARK HALL ESTATE 40 MARTELL ROAD LONDON SE21 8EN TEL 020 8766 6400 FAX 020 8655 7043 e-mail: info@mittelman.co.uk ARCHITECTURE	
Stage: <b>PLANNING</b>	
Project: <b>10 CARSON ROAD, SE21 8HU</b>	
Client: <b>H Bott</b>	
Drawing Title: <b>PROPOSED GROUND FLOOR PLAN</b>	
Scale: <b>1:100 @ A3</b>	Project No: <b>2022-813</b>
Date: <b>AUGUST 22</b>	Drawing No: <b>PL-31</b>
	Rev.