



1 IF IN DOUBT - ASK.		
2 DO NOT SCALE OFF THIS DRAWING		
3 ALL DIMENSIONS ARE TO BE VERIFIED ON SITE BY THE CONTRACTOR AND ANY DISCREPANCIES REPORTED TO THE ARCHITECT BEFORE CONSTRUCTION		
4 THIS DRAWING IS TO REPLACE THE PREVIOUSLY ISSUED DRAWING		
5 COPYRIGHT OF THIS DRAWING REMAINS WITH THE ARCHITECT		
No.	Date	Revision
A	29-08-23	PLANS UPDATED TO INCLUDE No.12 CARSON ROAD
B	28-11-23	GRID LINE 5 AMENDED.

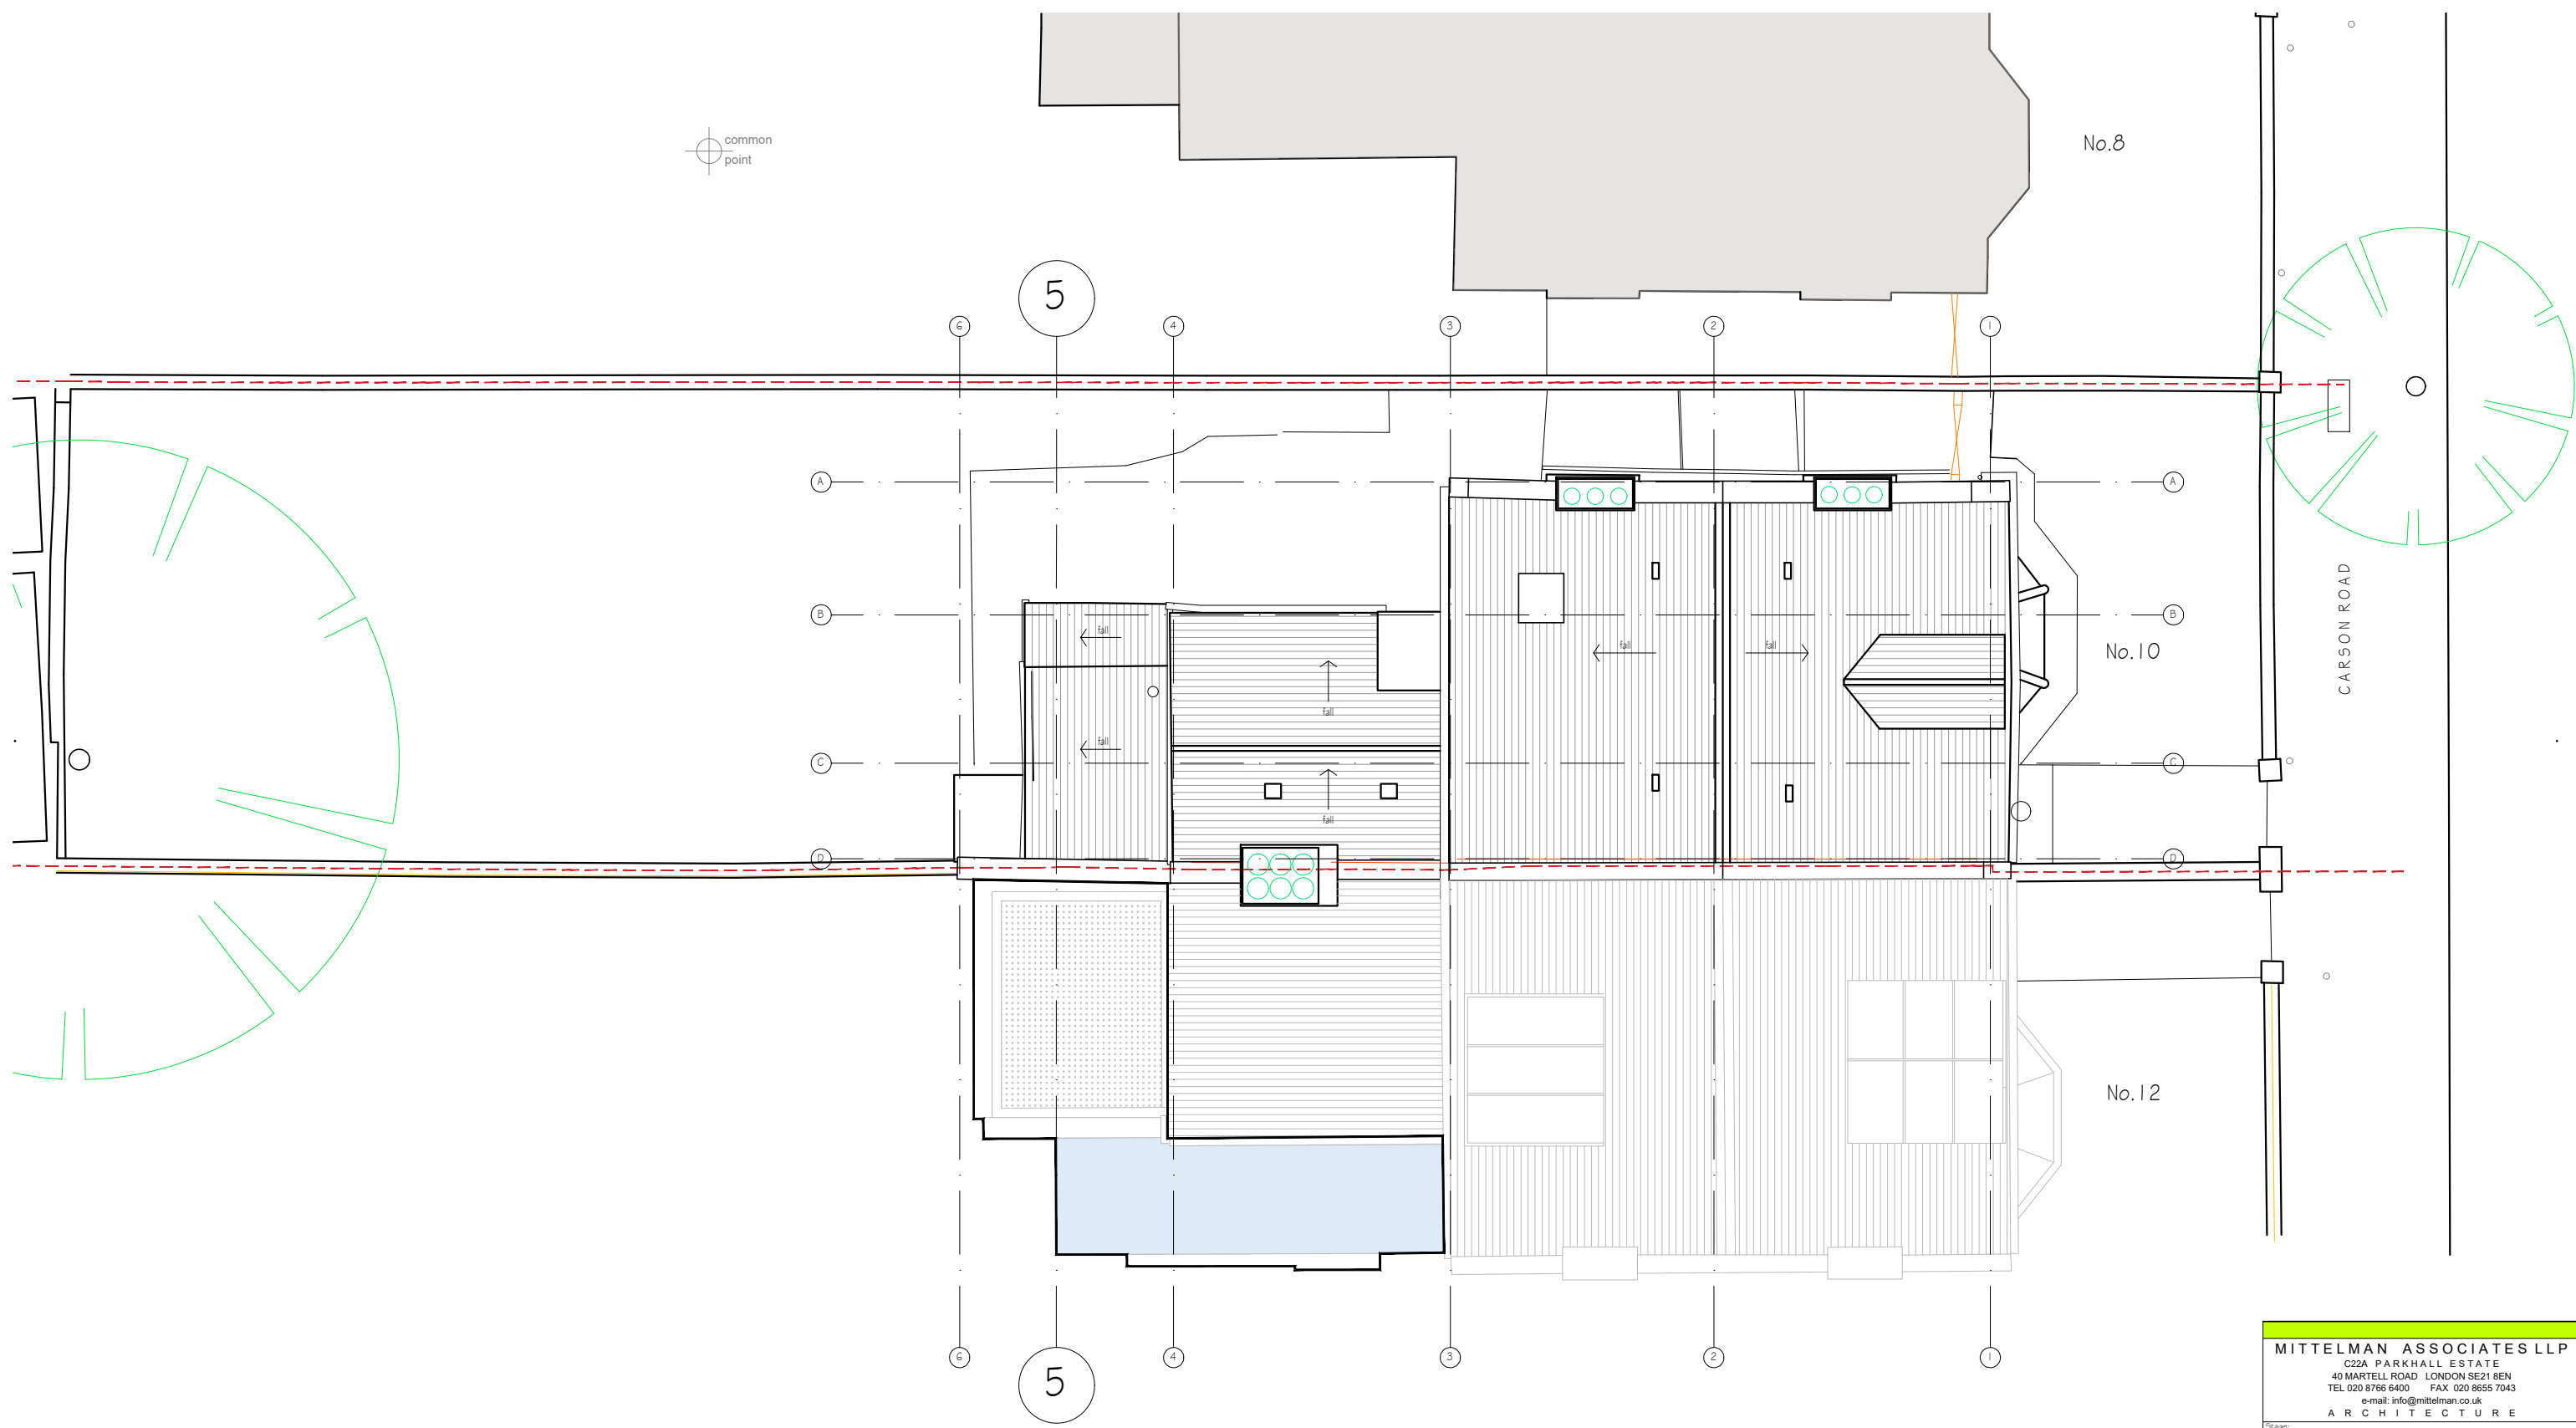

EXISTING SITE PLAN

METERS SCALE 1:100

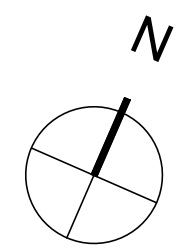

MITTELMAN ASSOCIATES LLP		
C22A PARK HALL ESTATE 40 MARTELL ROAD LONDON SE21 8EN TEL 020 8766 6400 FAX 020 8655 7043 e-mail: info@mittelman.co.uk ARCHITECTURE		
Stage: PLANNING		
Project: 10 CARSON ROAD, SE21 8HU		
Client: H Bott		
Drawing Title: EXISTING SITE PLAN		
Scale: 1:100 @ A3	Project No: 2022-813	
Date: AUGUST 22	Drawing No: PL-01	Rev: B