




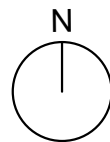

OS Map


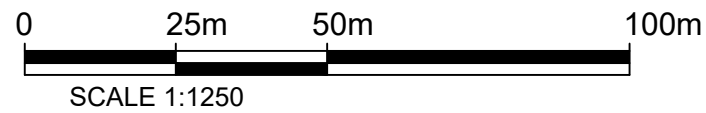


 Property Boundary

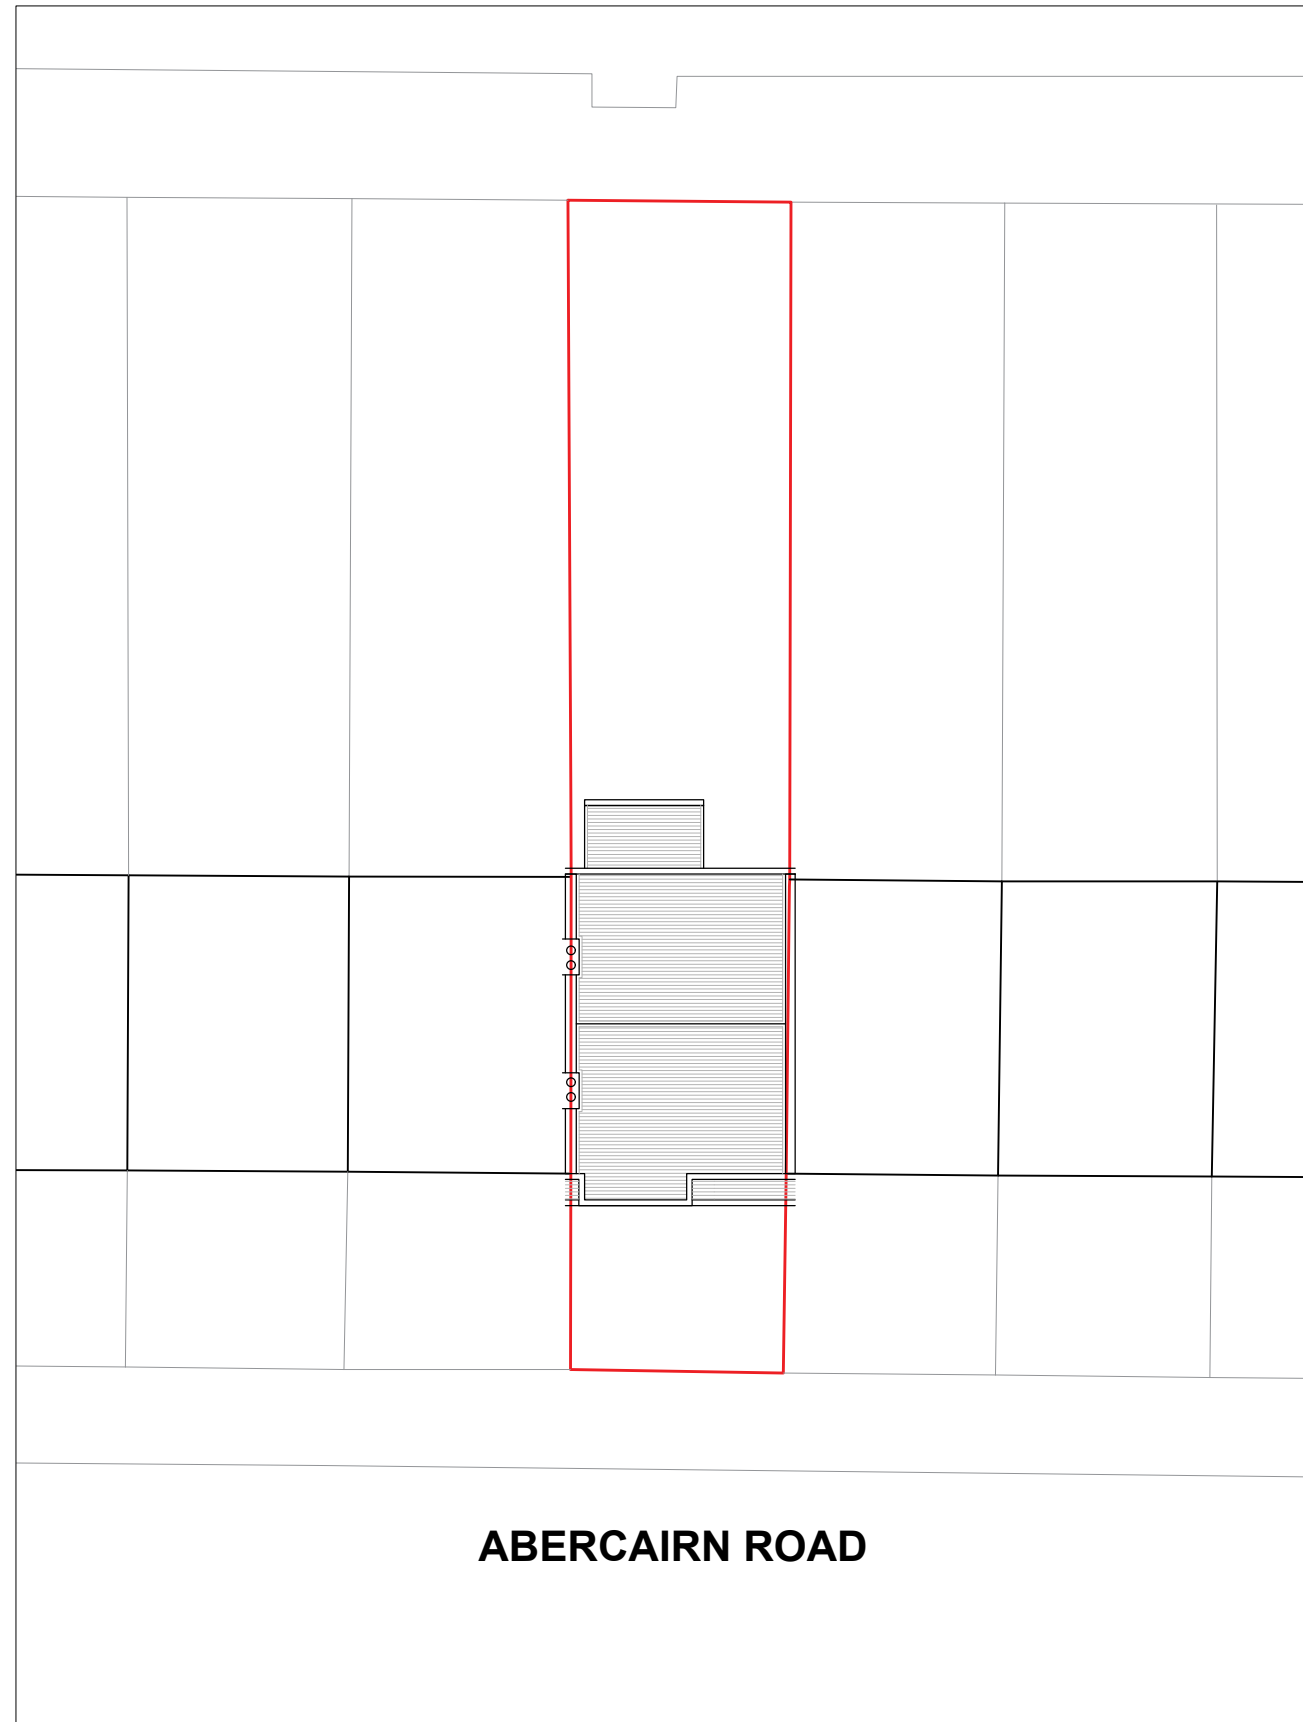

Location Plan

SCALE 1:200

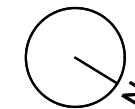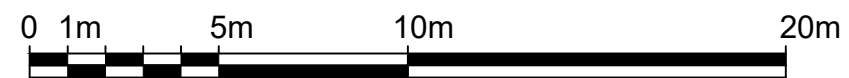

Written dimensions to be taken in preference to scaled dimensions. The Contractor is responsible for checking all dimensions before work starts.

All work is to be carried out to the requirements, and to the satisfaction of the Local Authority. These drawings are for planning purposes only.

Any discrepancies to be brought to the attention of Star Plans Consultants immediately.

Description

Rev	Date	Description	by	chk



76 Steli Ave. Carvey Island S58 9QF
01268 914 125 • info@starplans.co.uk



Architecture | Planning

Client


Project
270 Abercairn Rd, London,
SW16 5AL, UK

Title
Existing OS - Location Plans


Date:	12.15.2023	Rev:	
Scale:	1:200 / 1:1250 @A3		
Drawing No.	LE001		

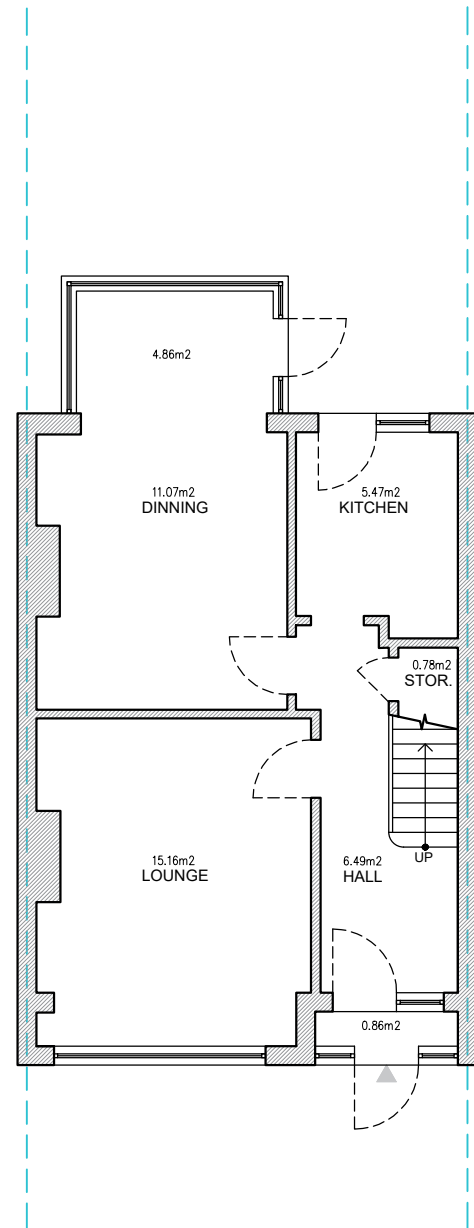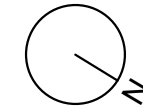

GROUND FLOOR
GROUND FLOOR GIA = 50.11 M²

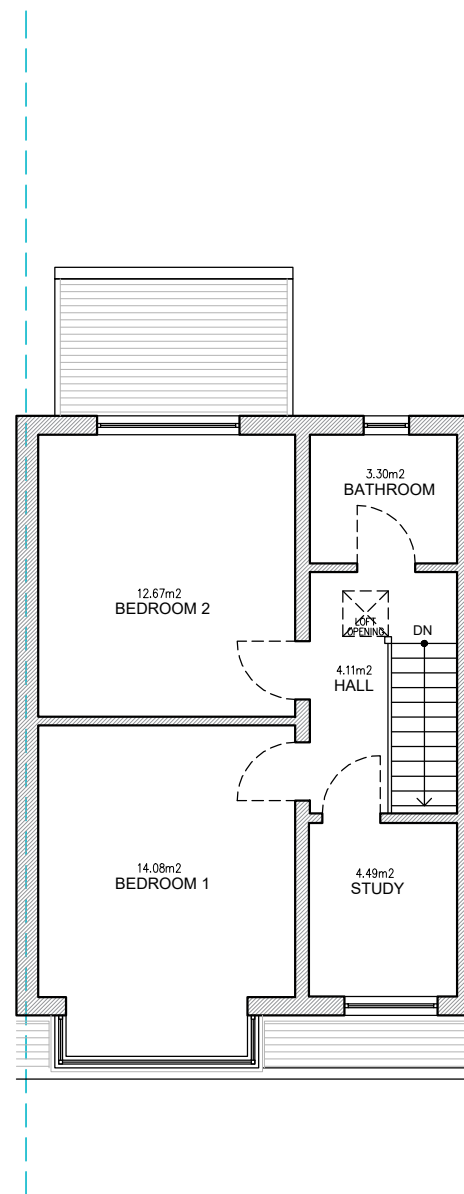


FIRST FLOOR
FIRST FLOOR GIA = 43.03 M²

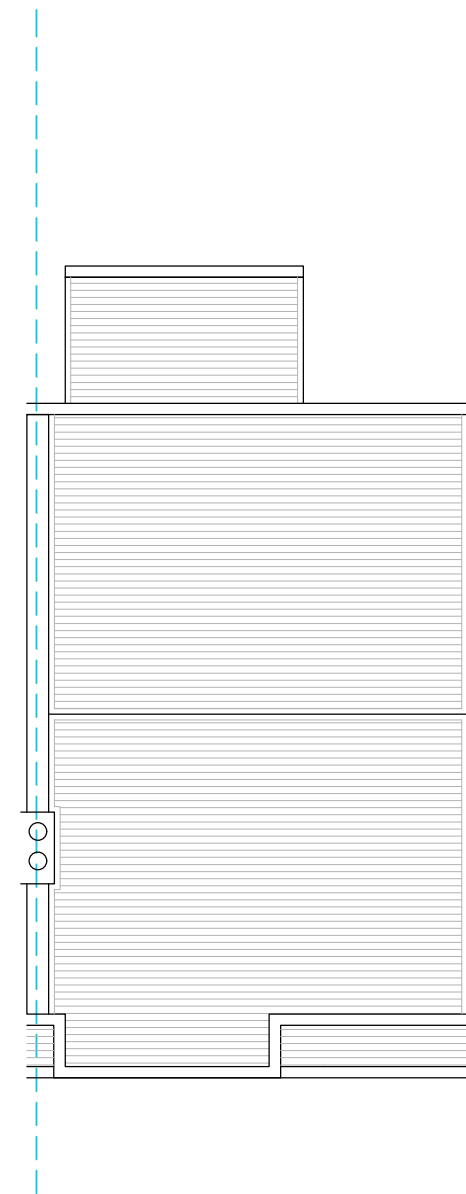

ROOF PLAN

TOTAL EXISTING GIA = 93.14 M²

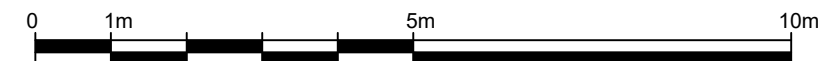

Written dimensions to be taken in preference to scaled dimensions. The Contractor is responsible for checking all dimensions before work starts.

All work is to be carried out to the requirements, and to the satisfaction of the Local Authority. These drawings are for planning purposes only.

Any discrepancies to be brought to the attention of Star Plans Consultants immediately.

Description

Rev	Date	Description	by	chk



76 Steli Ave. Carvey Island SS8 9QF
01268 914 125 • info@starplans.co.uk


Architecture | Planning

Client

Project
270 Abercairn Rd, London,
SW16 5AL, UK

Title
Existing Floor Plans and Roof Plan

Date: 28.11.2023	Rev:
Scale: 1:100@A3	
Drawing No. E001	

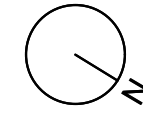

REAR ELEVATION



Written dimensions to be taken in preference to scaled dimensions. The Contractor is responsible for checking all dimensions before work starts.

All work is to be carried out to the requirements, and to the satisfaction of the Local Authority. These drawings are for planning purposes only.

Any discrepancies to be brought to the attention of Star Plans Consultants immediately.

Description

Rev	Date	Description	by	chk



76 Steli Ave. Carvey Island S58 9QF
01268 914 125 • info@starplans.co.uk

Architecture | Planning

Client

Project
270 Abercain Rd, London,
SW16 5AL,UK

Title
Existing Rear Elevation

Date: 12.15.2023	Rev:
Scale: 1:100@A3	
Drawing No. E002	