




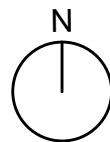

OS Map


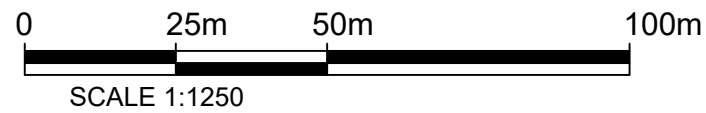


 Property Boundary

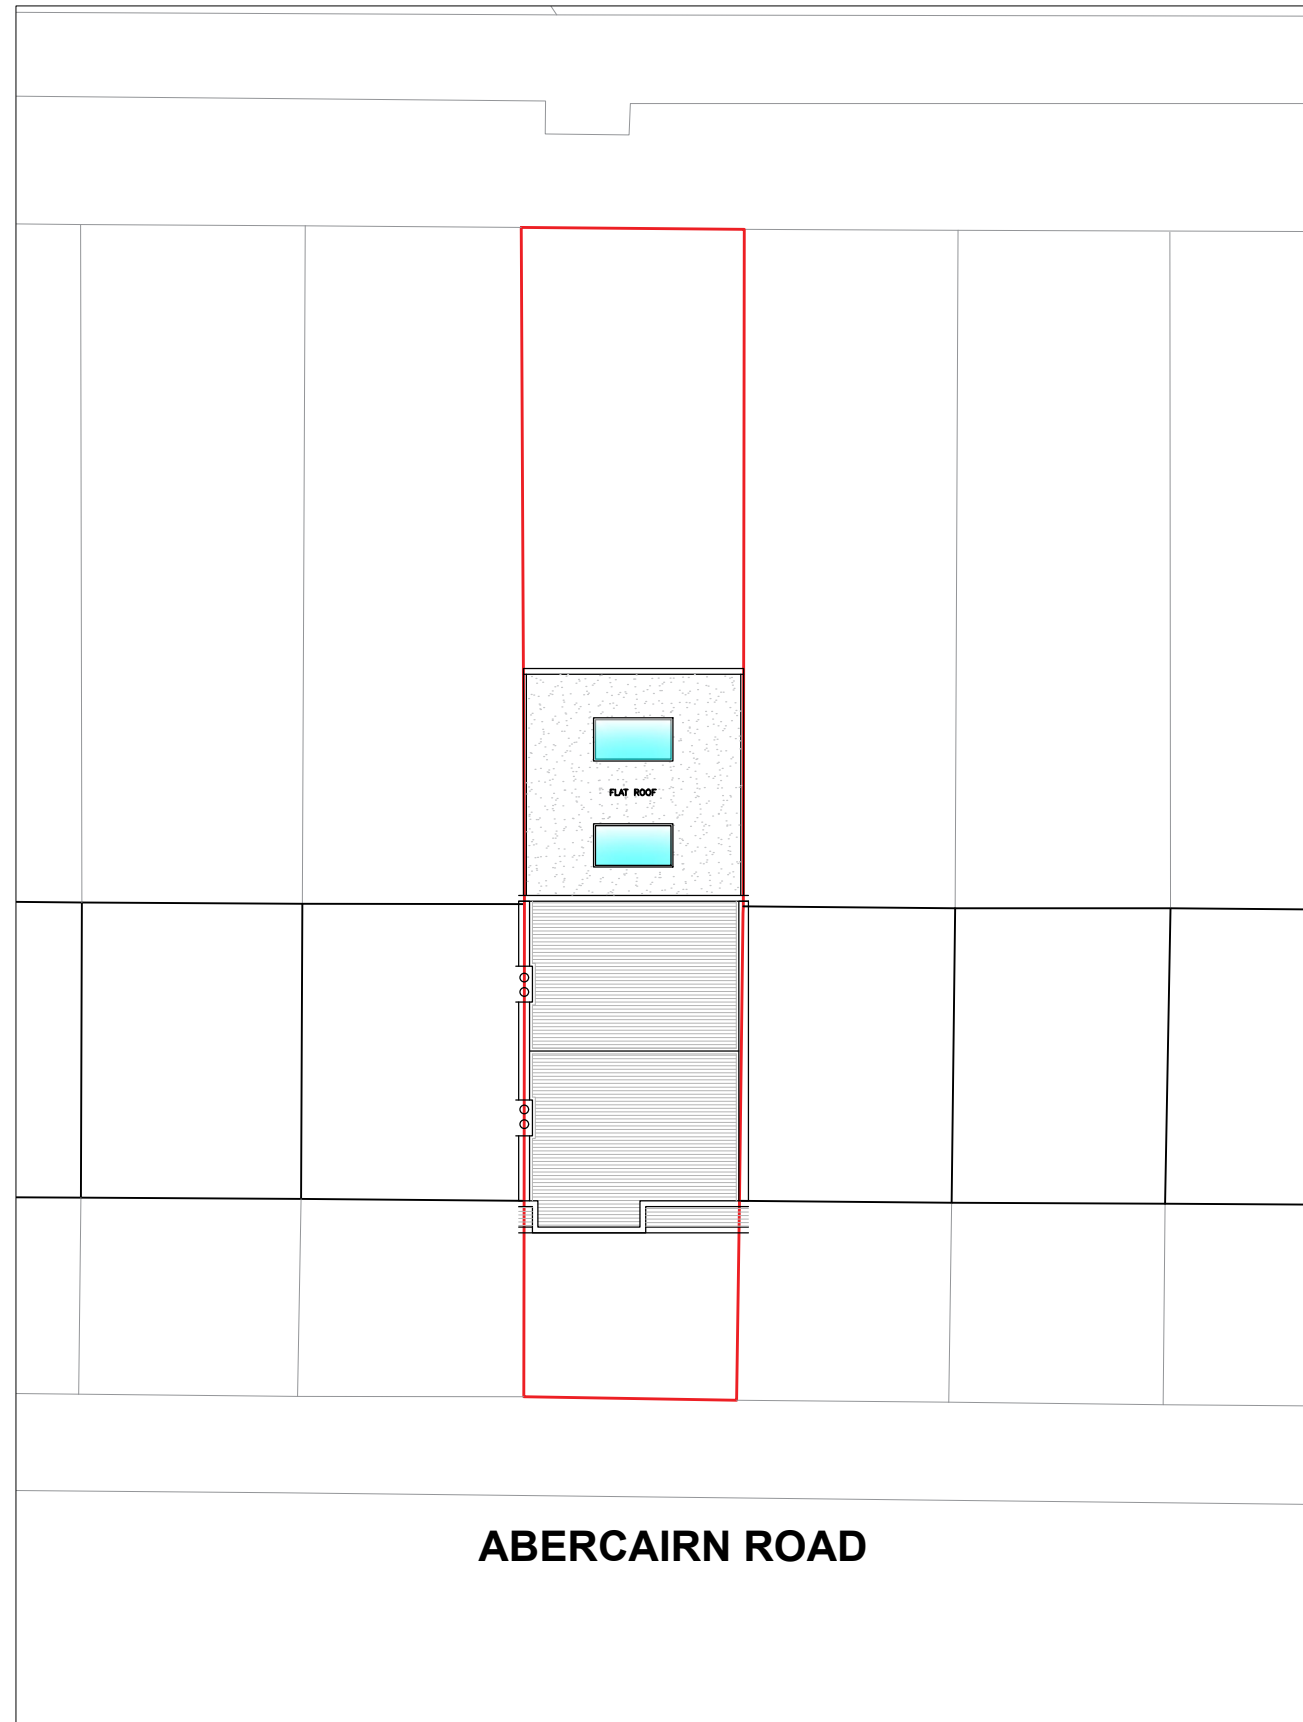

Location Plan

SCALE 1:200

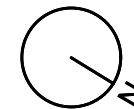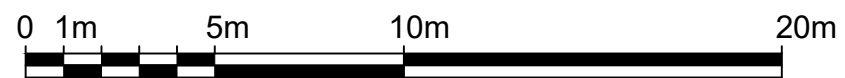

Written dimensions to be taken in preference to scaled dimensions. The Contractor is responsible for checking all dimensions before work starts.

All work is to be carried out to the requirements, and to the satisfaction of the Local Authority. These drawings are for planning purposes only.

Any discrepancies to be brought to the attention of Star Plans Consultants immediately.

Description

Rev	Date	Description	by	chk



76 Steli Ave. Carvey Island S58 9QF
01268 914 125 • info@starplans.co.uk

Architecture | Planning



Client

Project
270 Abercairn Rd, London,
SW16 5AL, UK


Title
Proposed OS - Location Plans

Date:	12.15.2023	Rev:	
Scale:	1:200 / 1:1250 @A3		
Drawing No.	LP001		


Total proposed areas
shown in color, = 26.42 M²

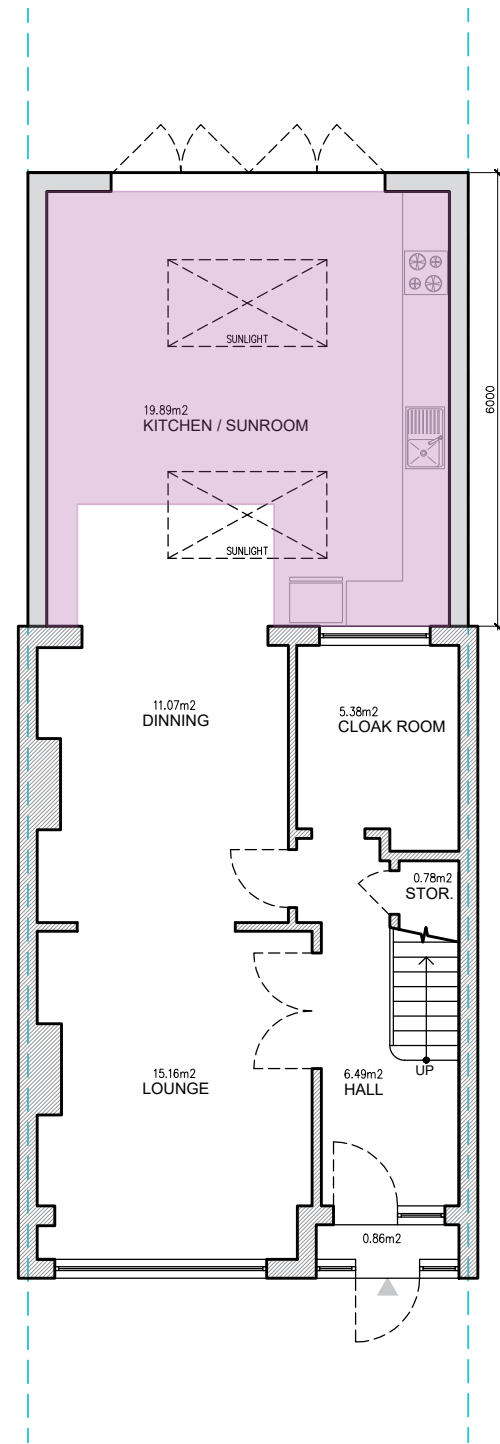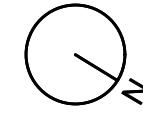

GROUND FLOOR
GROUND FLOOR GIA = 50.11 M²

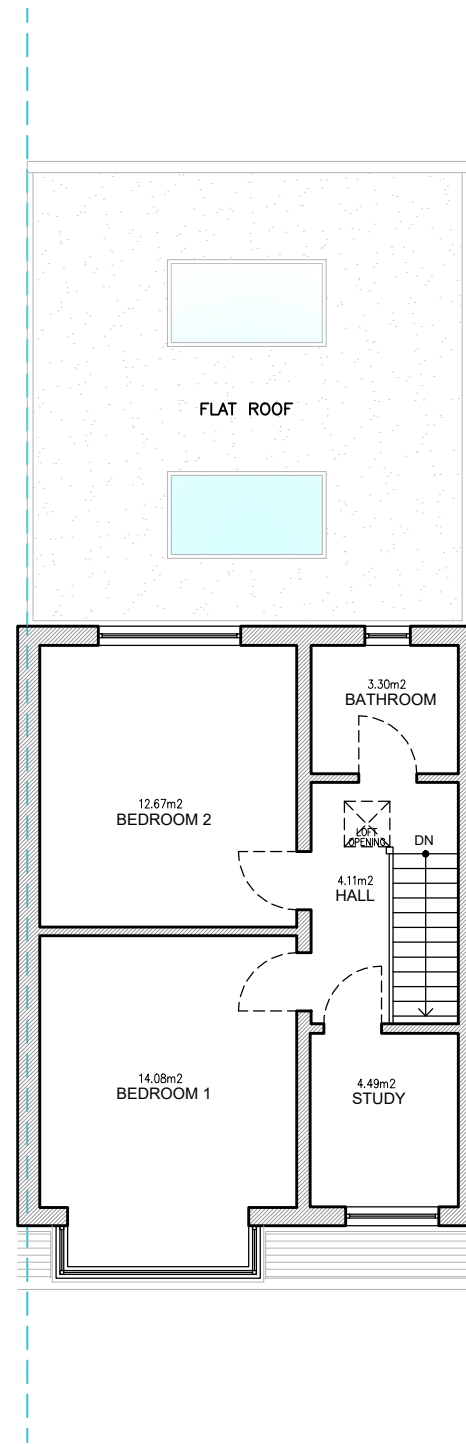


FIRST FLOOR
FIRST FLOOR GIA = 43.03 M²

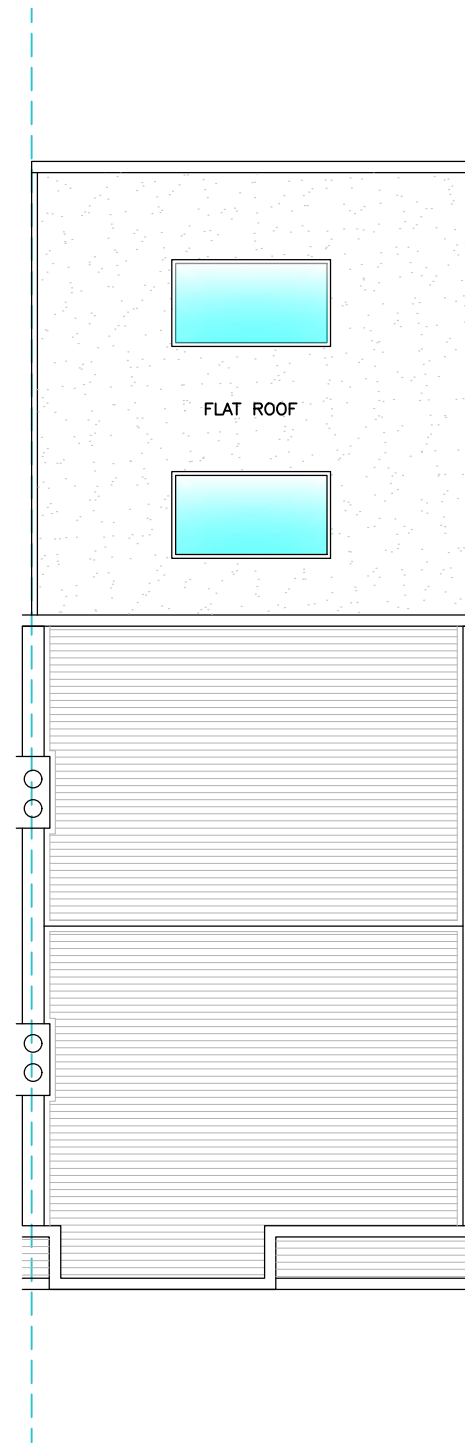

ROOF PLAN

TOTAL EXISTING GIA = 93.14 M²
TOTAL PROPOSED GIA = 27.10 M²
NEW TOTAL GIA = 120.24 M²

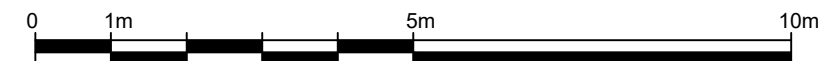

Written dimensions to be taken in preference to scaled dimensions. The Contractor is responsible for checking all dimensions before work starts.

All work is to be carried out to the requirements, and to the satisfaction of the Local Authority. These drawings are for planning purposes only.

Any discrepancies to be brought to the attention of Star Plans Consultants immediately.

Description

Rev	Date	Description	by	chk



76 Steli Ave. Carvey Island S58 9QF
01268 914 125 • info@starplans.co.uk


Architecture | Planning

Client

Project
270 Abercairn Rd, London,
SW16 5AL, UK

Title
Proposed Floor Plans and Roof Plan


Date: 12.15.2023	Rev:
Scale: 1:100@A3	
Drawing No. P001	

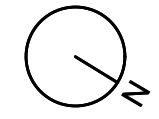

Written dimensions to be taken in preference to scaled dimensions. The Contractor is responsible for checking all dimensions before work starts.

All work is to be carried out to the requirements, and to the satisfaction of the Local Authority. These drawings are for planning purposes only.

Any discrepancies to be brought to the attention of Star Plans Consultants immediately.

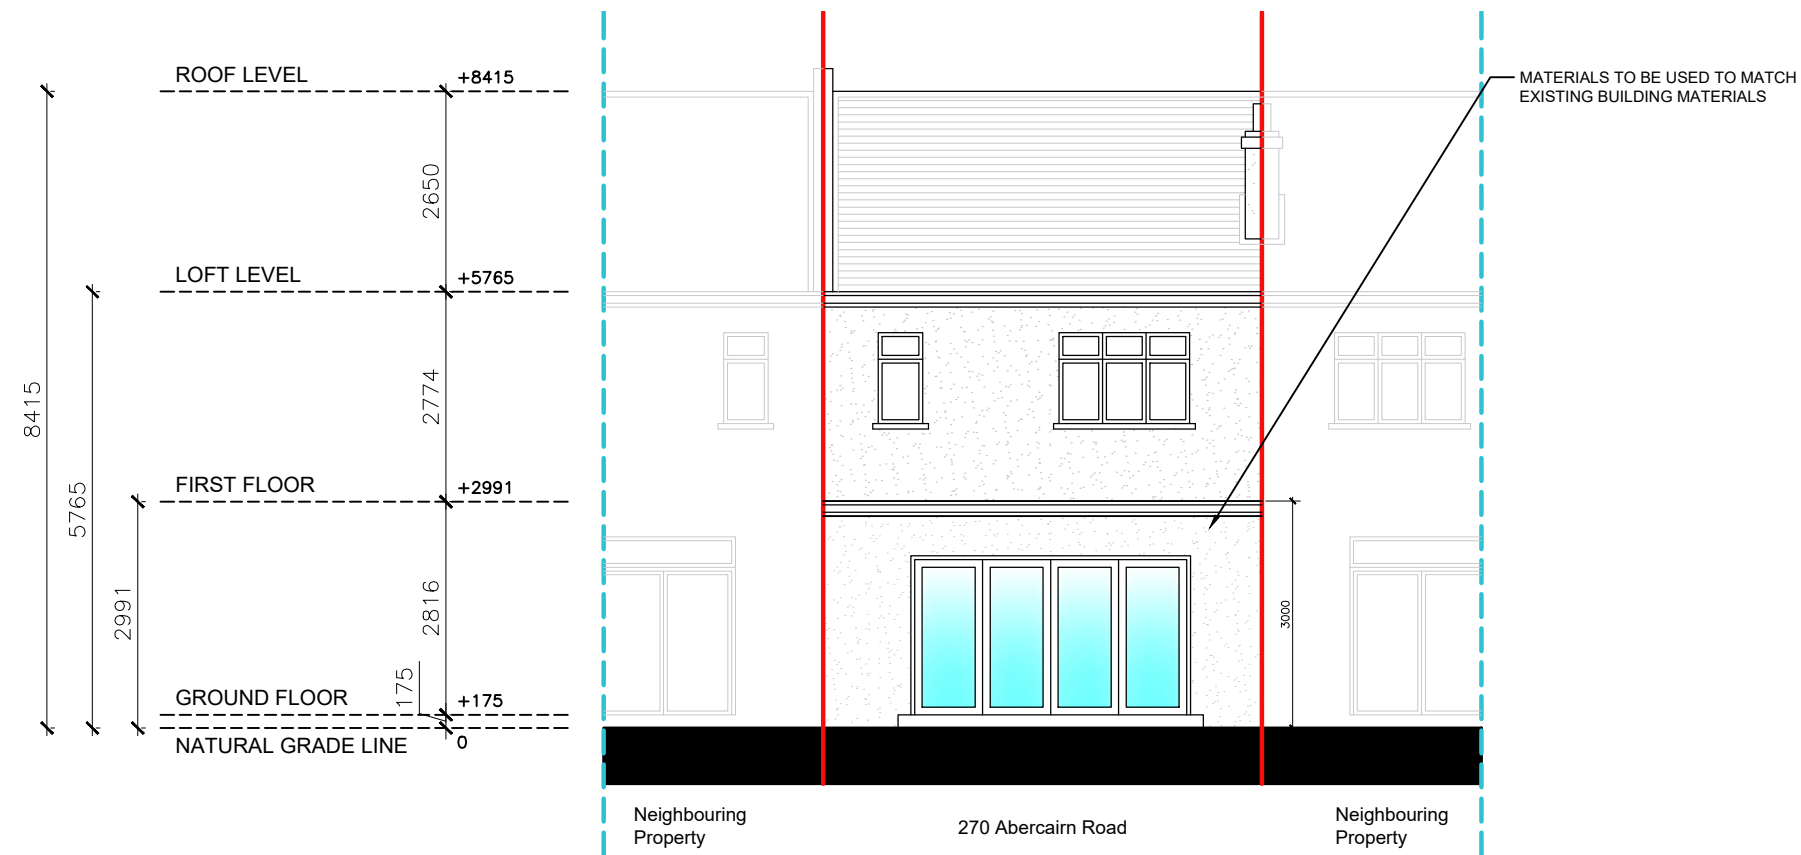

REAR ELEVATION

Rev	Date	Description	by	chk



76 Steli Ave. Carvey Island S58 9QF
01268 914 125 • info@starplans.co.uk

Architecture | Planning

Client

Project
270 Abercain Rd, London,
SW16 5AL,UK

Title
Proposed Rear Elevation

Date: 12.15.2023	Rev:
Scale: 1:100@A3	
Drawing No. P002	