



STREATHAM VALE

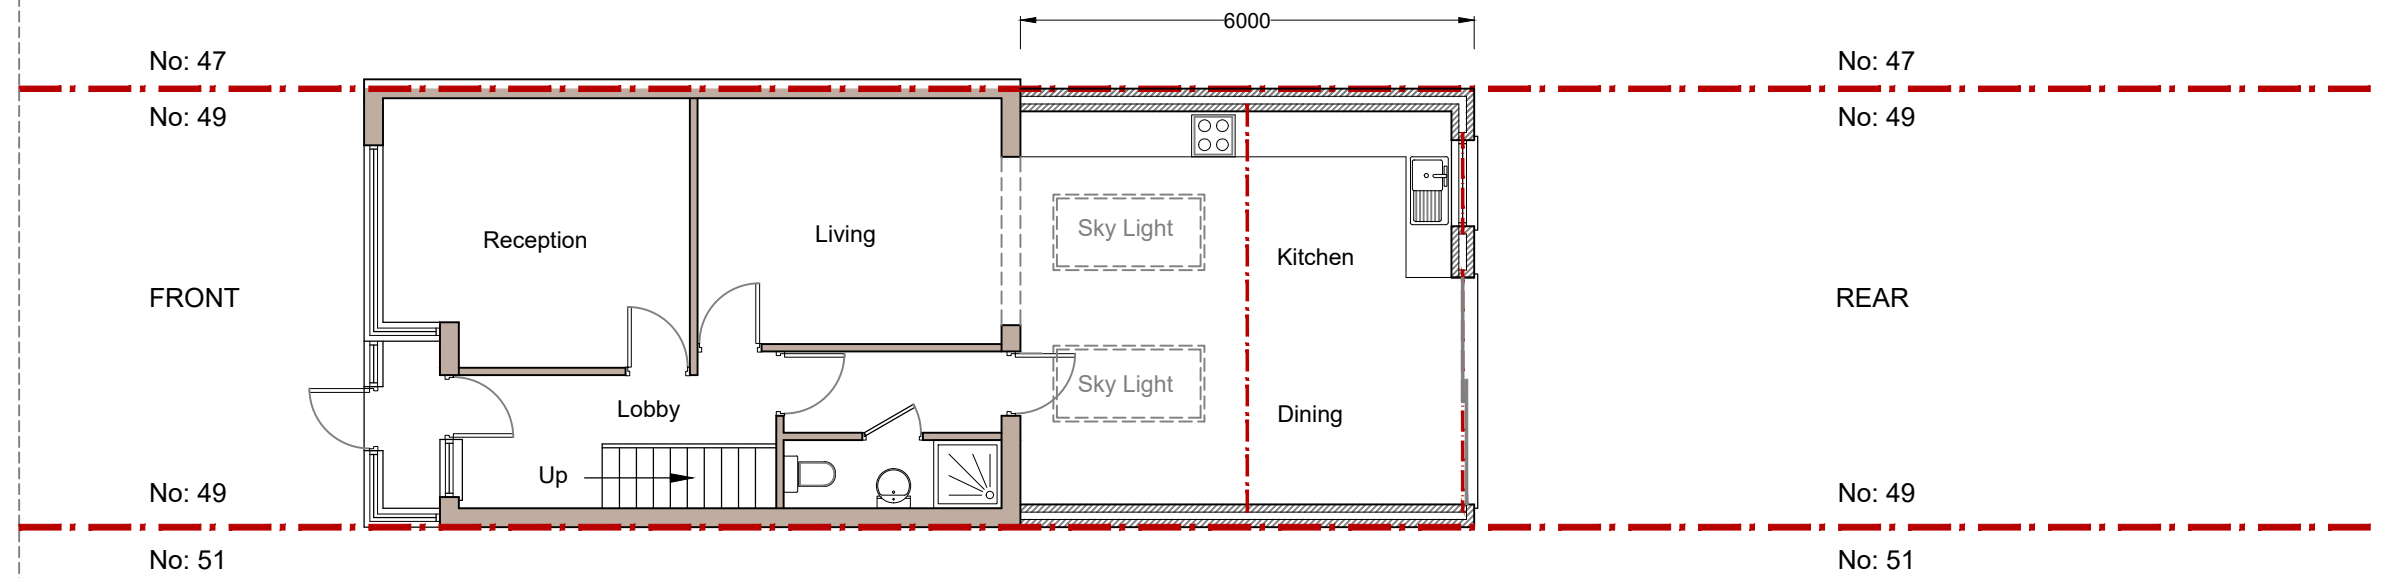

PROPOSED GROUND FLOOR PLAN

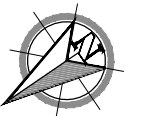

			CLIENT	PROJECT	SCALE	DRAWING NO.	REV.	<b>AARKZ Design Associates</b>	
			MR MOHAMMED SHAMSUZ ZAMAN	49 STREATHAM VALE STREATHEAM SW16 5SF	1:100@A3	02			
			DRAWINGS TO BE READ IN CONJUNCTION WITH RELEVANT DRAWING AND SPECS. DRAWINGS NOT TO BE SCALED. FIGURED DIMENSIONS ONLY. ANY DISCREPANCIES ARE TO BE POINTED TO THE ARCHITECT. THE ARCHITECT IS NOT LIABLE FOR ANY FAULTS NOT RAISED. DRAWINGS NOT TO BE SCALED FOR LAND TRANSFER PURPOSES	DRAWING TITLE	DATE	DRAWN			
REV	DATE	NOTES		PROPOSED PLAN				<p>Meters @ 1:100 @ A3</p>	<p>96 CAMBRIDGE ROAD, ILFORD, IG3 8LY TEL: 0750 645 9645 E.mail: aarkzdesign@gmail.com</p>