

**APPLICATION FOR NON-MATERIAL AMENDMENT**

Planning approval ref: DC/23/132396



**AS APPROVED GROUND FLOOR PLAN**

**AS APPROVED ROOF PLAN**

**AS APPROVED FRONT ELEVATION**



**AS APPROVED REAR ELEVATION**

011

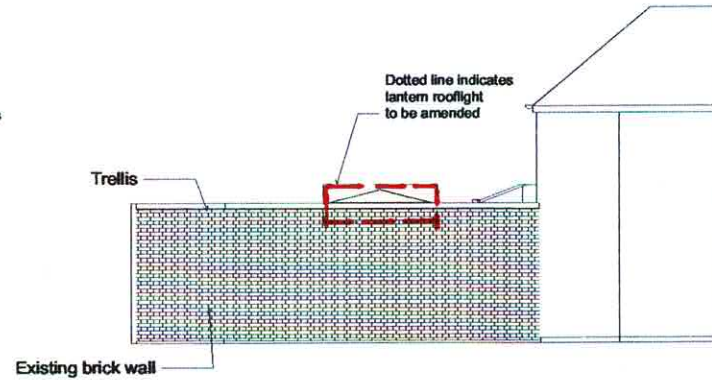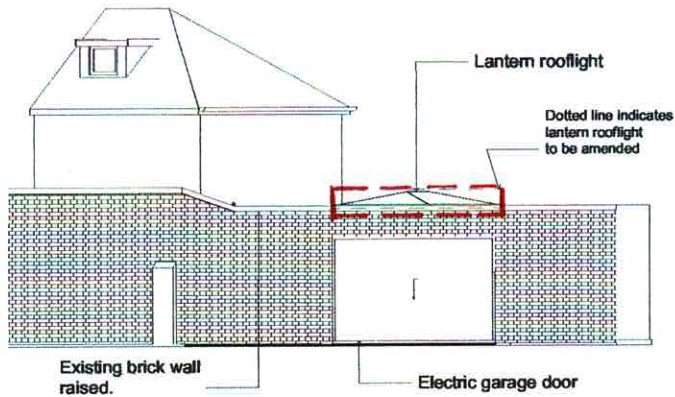

3 Proposed Front Elevation 1:1004

Proposed Rear Elevation 1:100

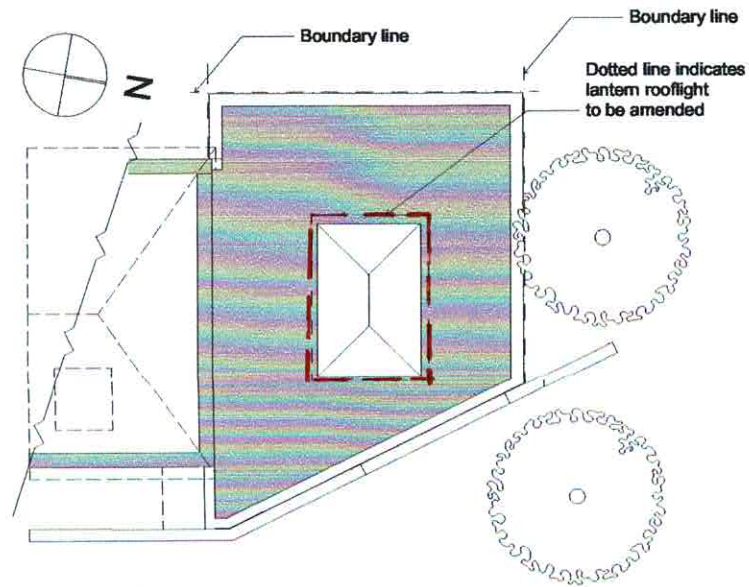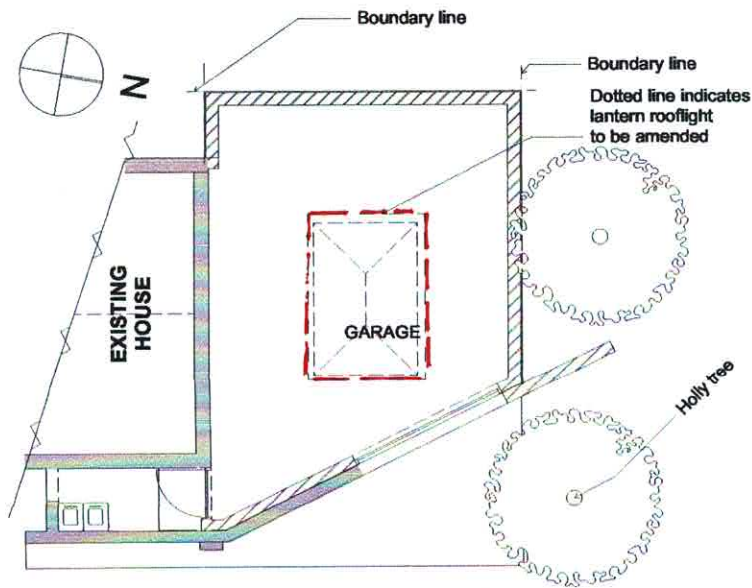

1 GF-Ground Floor 1:100 2

01-First Floor 1:100

**DESIGN HOME PLAN**

M: 07792781971

e-mail: [designhomeplan23@gmail.com](mailto:designhomeplan23@gmail.com)  
Website: [designhomeplan.co.uk](http://designhomeplan.co.uk)

Client: Cartwright

**Site Location**  
23A Lee Terrace  
Blackheath SE3 9TE

**Dwg Desc:**  
PROPOSED GROUND FLOOR PLAN  
PROPOSED ROOF PLAN  
PROPOSED FRONT ELEVATION  
PROPOSED REAR ELEVATION

Job Ref: 1023

Dwg No: 011


Scale: 1:100 @ A3

Drawn By: IT


Date: June 2023

Do not Scale from this drawing all dimensions to be checked on site before work commences. Copyright Reserved


**APPLICATION FOR NON-MATERIAL AMENDMENT**  
**Planning approval ref: DC/23/132396**  
**AS APPROVED SIDE ELEVATION**  
**AS APPROVED CROSS-SECTION**  
**AS APPROVED LONG SECTION**  
**012**

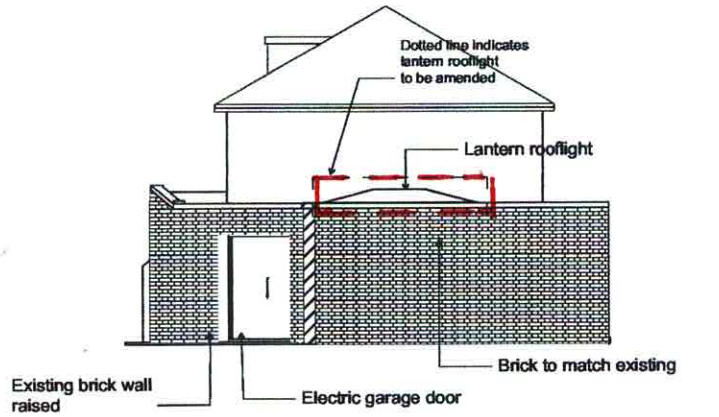

1 Existing Side Elevation (1) 1:100

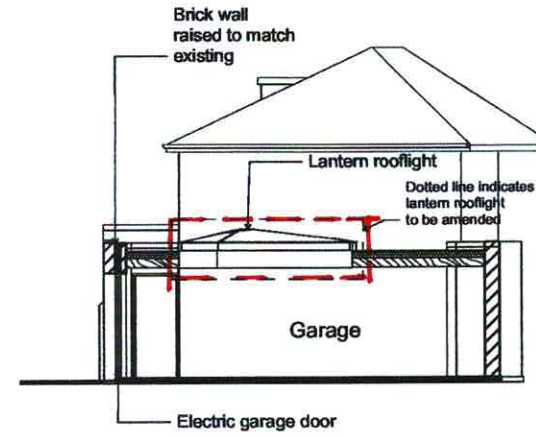


2 Proposed Cross-section 1:100

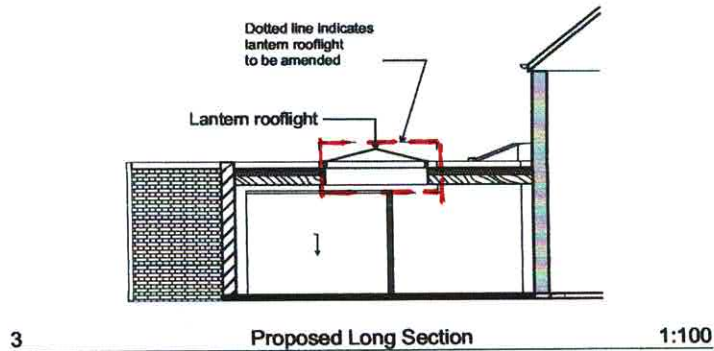

3 Proposed Long Section 1:100

**Diagram Taken From Tree Constraints Plan**

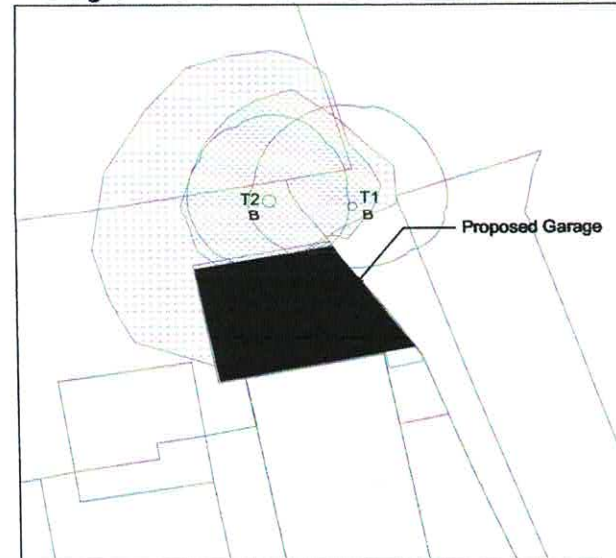

**DESIGN HOME PLAN**

M: 07792781971  
 e-mail: designhomeplan23@gmail.com  
 Website: designhomeplan.co.uk

Client: Cartwright

**Site Location**  
 23A Lee Terrace  
 Blackheath SE3 9TE

**Dwg Desc:**  
 PROPOSED SIDE ELEVATION  
 PROPOSED CROSS-SECTION  
 PROPOSED LONG SECTION

Job Ref	1023
Dwg No	012
Scale	1:100 @ A3
Drawn By	IT
Date	June 2023

Do not Scale from this drawing all dimensions to be checked on site before work commences. Copyright Reserved



**APPLICATION FOR NON-MATERIAL AMENDMENT**

Planning approval ref: DC/23/132396



**TO BE AMENDED GROUND FLOOR PLAN**

**TO BE AMENDED ROOF PLAN**

**TO BE AMENDED FRONT ELEVATION**



**TO BE AMENDED REAR ELEVATION**

013

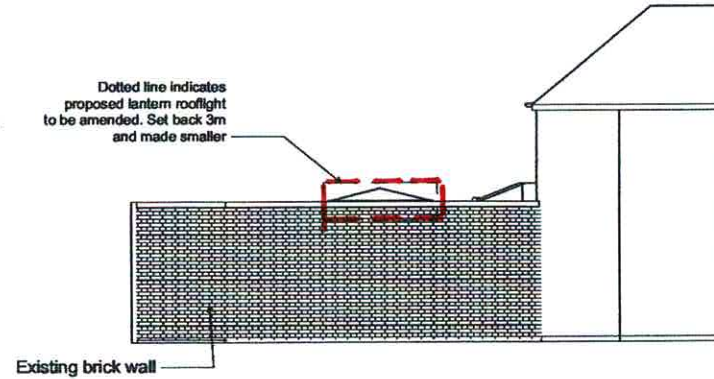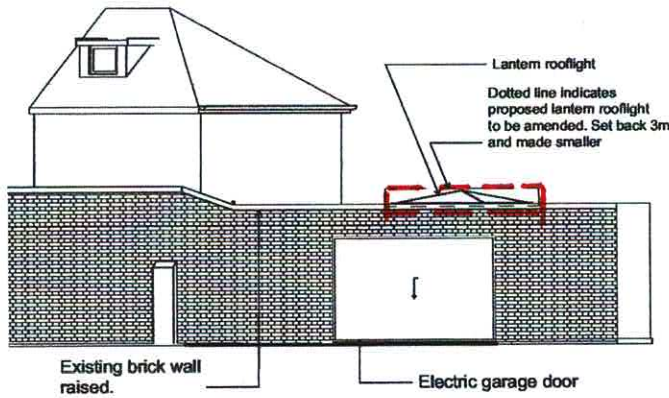

3 Proposed Front Elevation 1:1004

Proposed Rear Elevation 1:100

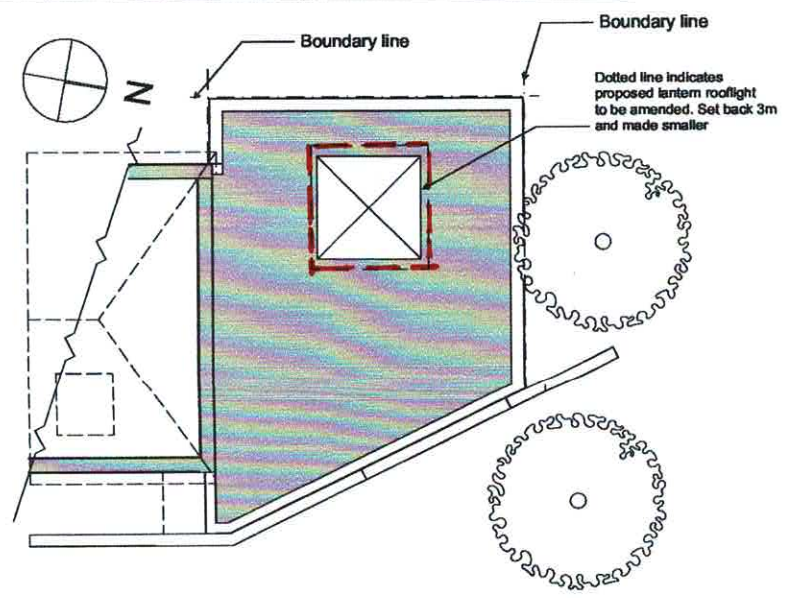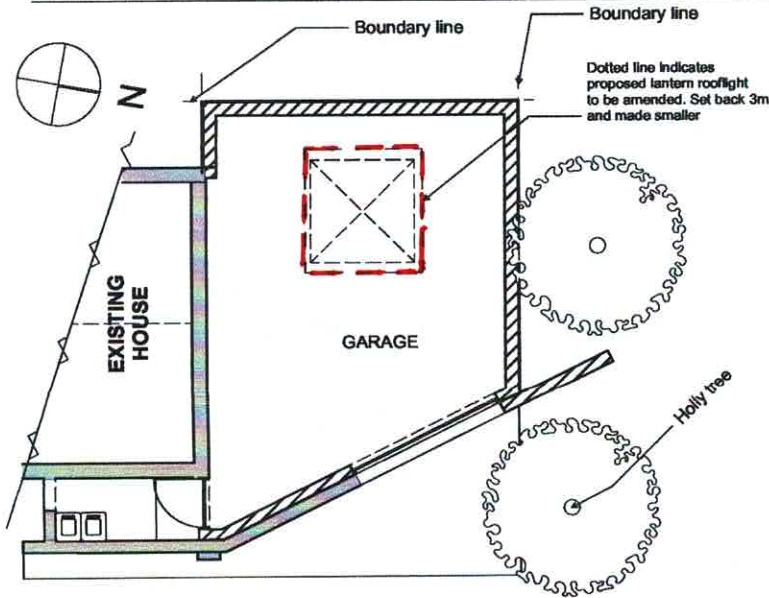

1 GF-Ground Floor 1:100

2

01-First Floor 1:100

1:100

M: 07792781971

e-mail: [designhomeplan23@gmail.com](mailto:designhomeplan23@gmail.com)  
Website: [designhomeplan.co.uk](http://designhomeplan.co.uk)

Client: Cartwright  
Site Location  
23A Lee Terrace  
Blackheath SE3 9TE

Dwg Desc:  
PROPOSED GROUND FLOOR PLAN  
PROPOSED ROOF PLAN  
PROPOSED FRONT ELEVATION  
PROPOSED REAR ELEVATION

Job Ref 1023

Dwg No 011


Scale 1:100 @ A3

Drawn By IT


Date - June 2023

Do not Scale from this drawing all dimensions to be checked on site before work commences. Copyright Reserved


**APPLICATION FOR NON-MATERIAL AMENDMENT**  
**Planning approval ref: DC/23/132396**  
**TO BE AMENDED SIDE ELEVATION**  
**TO BE AMENDED CROSS-SECTION**  
**TO BE AMENDED LONG SECTION**  
**014**

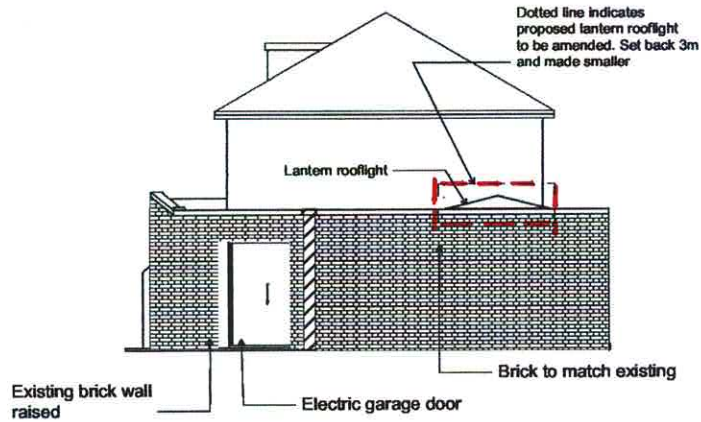

1 Existing Side Elevation (1) 1:100

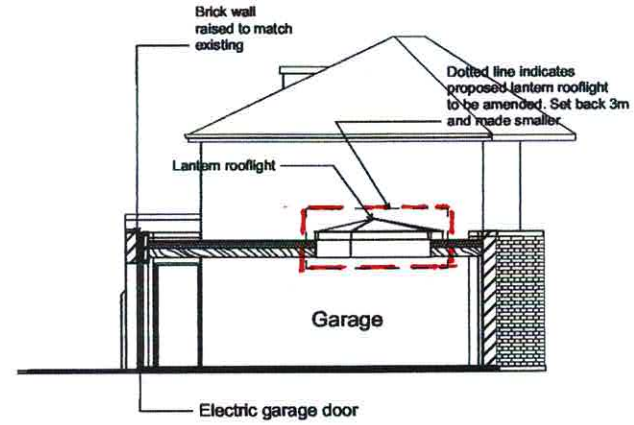


2 Proposed Cross-section 1:100

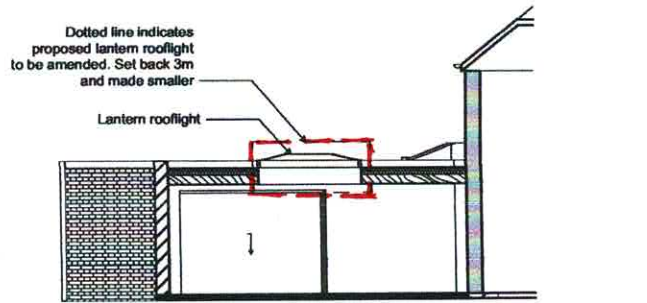

3 Proposed Long Section 1:100

**Diagram Taken From Tree Constraints Plan**

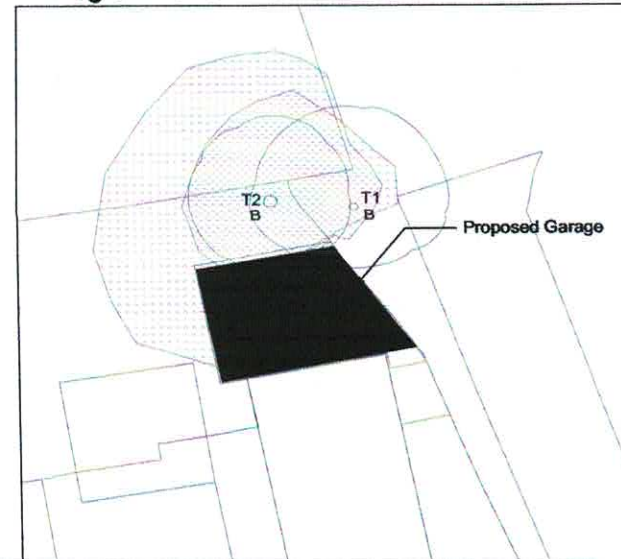

**DESIGN HOME PLAN**

M: 07792781971

e-mail: designhomeplan23@gmail.com  
 Website: designhomeplan.co.uk

Client: Cartwright

**Site Location**  
 23A Lee Terrace  
 Blackheath SE3 9TE

**Dwg Desc:**  
 PROPOSED SIDE ELEVATION  
 PROPOSED CROSS-SECTION  
 PROPOSED LONG SECTION

Job Ref 1023

Dwg No 012

Scale 1:100 @ A3

Drawn By IT

Date - June 2023

Do not Scale from this drawing all dimensions to be checked on site before work commences. Copyright Reserved