


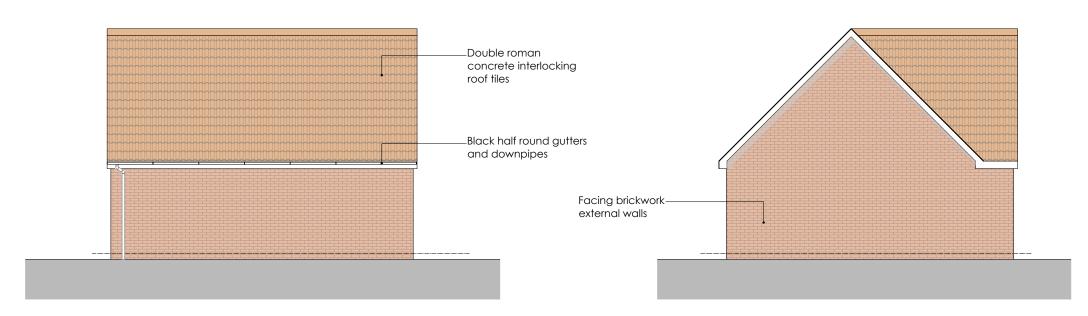

PROPOSED WEST ELEVATION

SCALE 1:100



PROPOSED SOUTH ELEVATION

SCALE 1:100

PROPOSED EAST ELEVATION

SCALE 1:100

-	-	-	mb
REV:	DATE:	DESCRIPTION:	BY:
STATUS:		PLANNING	



RHM Planning & Design Services 19 Russell Grove Westbury Park BRISTOL BS6 7UD

Tel: + 044 (0)7810 821409 Email: info@rhmplanning.co.uk

www.rhmplanning.co.uk

MR L GRIFFITHS

LAND TO REAR OF 16A CHESHAM ROAD SOUTH WESTON SUPER MARE

PROPOSED ELEVATIONS

_	CALE AT A3: 1:100	DATE: AUG 2023	DRAWN: MB	CHECKED:
F	P600	DRAWING NO: 003		REVISION:

Sc	ale	1:100	\mathcal{C}			
0	1	2	3	4	5	1