



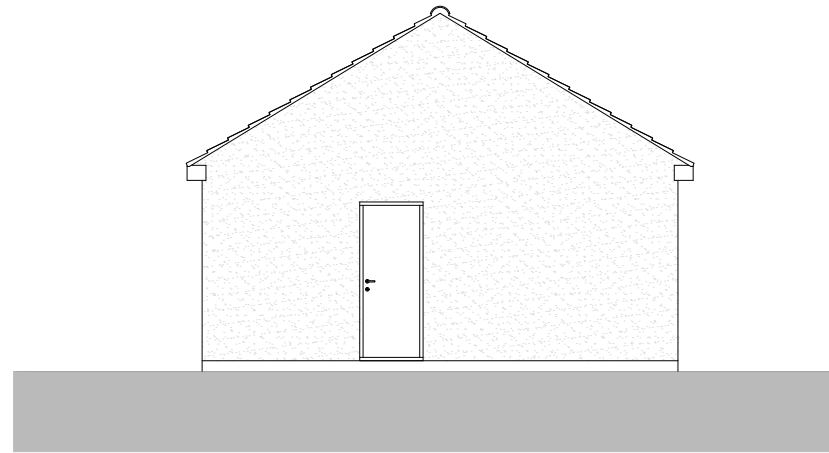


EXISTING FRONT ELEVATION  
SCALE 1:100

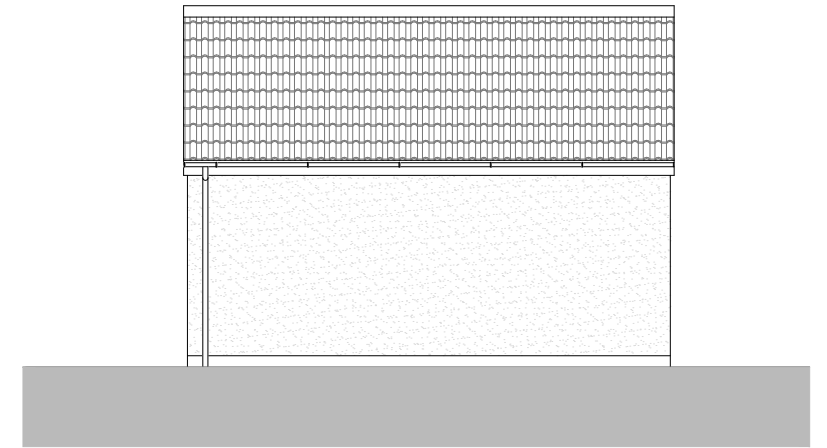


EXISTING SIDE ELEVATION  
SCALE 1:100



EXISTING REAR ELEVATION  
SCALE 1:100

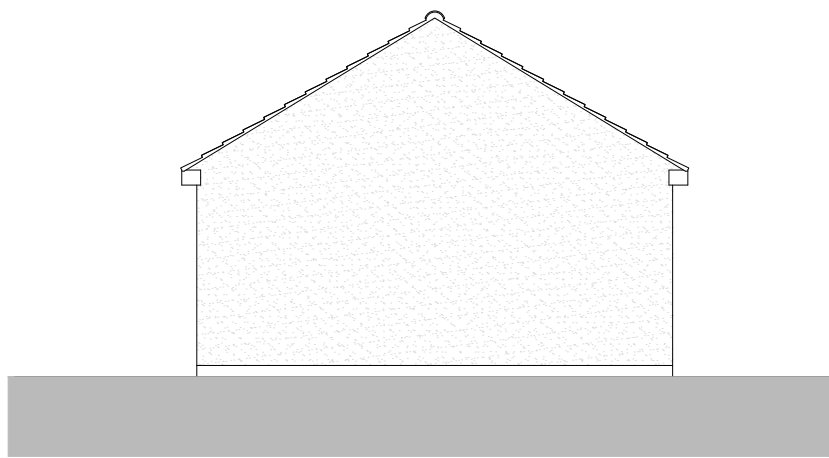


EXISTING SIDE ELEVATION  
SCALE 1:100

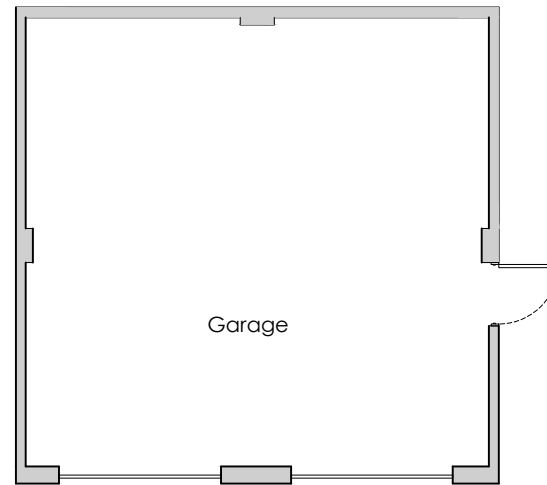

EXISTING GROUND FLOOR PLAN  
SCALE 1:100

Scale 1:100

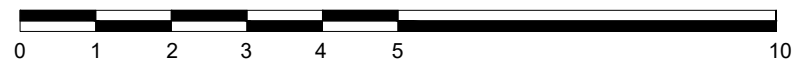

REV:	DATE:	DESCRIPTION:	mb
			BY:
STATUS:			PLANNING



RHM Planning & Design Services  
19 Russell Grove  
Westbury Park  
BRISTOL BS6 7UD  
Tel: + 044 (0)7810 821409  
Email: info@rhmplanning.co.uk

www.rhmplanning.co.uk

CLIENT:  
MR L GRIFFITHS

SITE:  
LAND TO REAR OF 16A CHESHAM ROAD SOUTH  
WESTON SUPER MARE

TITLE:  
EXISTING GARAGE FLOOR PLAN & ELEVATIONS

SCALE AT A3: 1:100	DATE: AUG 2023	DRAWN: MB	CHECKED:
PROJECT NO: P600	DRAWING NO: 006	REVISION:	