
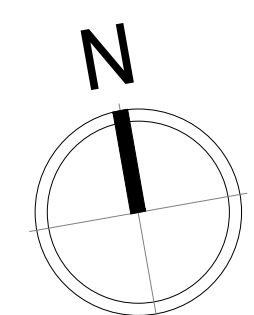


Relocated 3x Parent & Child Parking

Proposed 5x Ramraid Bollards 1m high

Proposed New Timpson Pod Area-17 Sq.m. - Refer Timpsons Pod Details

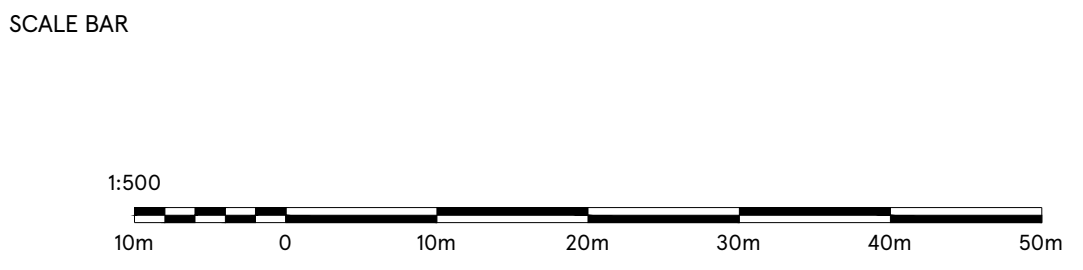

DRAWING NO
02_2288_02C

SCALE 1:500@A1 DATE 13.06.2023

CHECKED BY DEEKSHA
DRAWN BY MOHAMMED AFLAH K H

STORE TYPE
SUPERSTORE

STORE NAME
CLEVEDON

CONTENT
PROPOSED SITE PLAN_PO D

TESCO
FEASIBILITY PLANNING
STORE PLANNING DEPARTMENT
PROPERTY SERVICES
HIGHWOODS BUILDING, KESTRAL WAY
WELWYN GARDEN CITY, HERTFORDSHIRE, AL7 1GB UK
TELEPHONE : 01707 395150

THE COPYRIGHT AND ALL OTHER RIGHTS IN AND RELATING TO THE PUBLICATION BELONG TO AND ARE THE SOLE PROPERTY OF TESCO STORES LIMITED. ALL RIGHTS ARE RESERVED. NEITHER THE WHOLE NOR ANY PART OF THIS PUBLICATION MAY BE REPRODUCED OR TRANSMITTED IN ANY FORM OR BY ANY ELECTRONIC OR MECHANICAL MEANS INCLUDING PHOTOCOPIING AND RECORDING OR FROM ANY RETRIEVAL SYSTEM WITHOUT THE PRIOR WRITTEN LICENCE FROM THE OWNER. © 1997 TESCO STORES LIMITED