

General Notes

All works to comply with relevant Codes of Practice and British Standards.

The contractor should not scale from these drawings.

Any dimensions listed in to the drawings may differ on site and are not exact.

The sizes of the windows may need to be altered slightly to fit into to proposed and existing structure.

No.	Revision/Issue	Date

Firm Name and Address
CLASSIC LOFTS LONDON
 221 LORDSHIP LANE
 EAST DULWICH
 LONDON
 SE22 8JF

PHONE:
 02086930302


EMAIL:
 info@classicloftslondon.co.uk

Client Name and Address
MS DEANE
 88A GOODRICH ROAD
 LONDON
 SE22 0ER

Project RAISED RIDGELINE, L - SHAPED DORMER LOFT EXTENSION WITH A ROOF TERRACE & 2ND ROOF WINDOWS TO THE FRONT SLOPE	Sheet 03
Date 14/12/2023	Title EXISTING FRONT & REAR ELEVATIONS
Scale 1:50	



E EXISTING FRONT ELEVATION
 01 SCALE 1/50

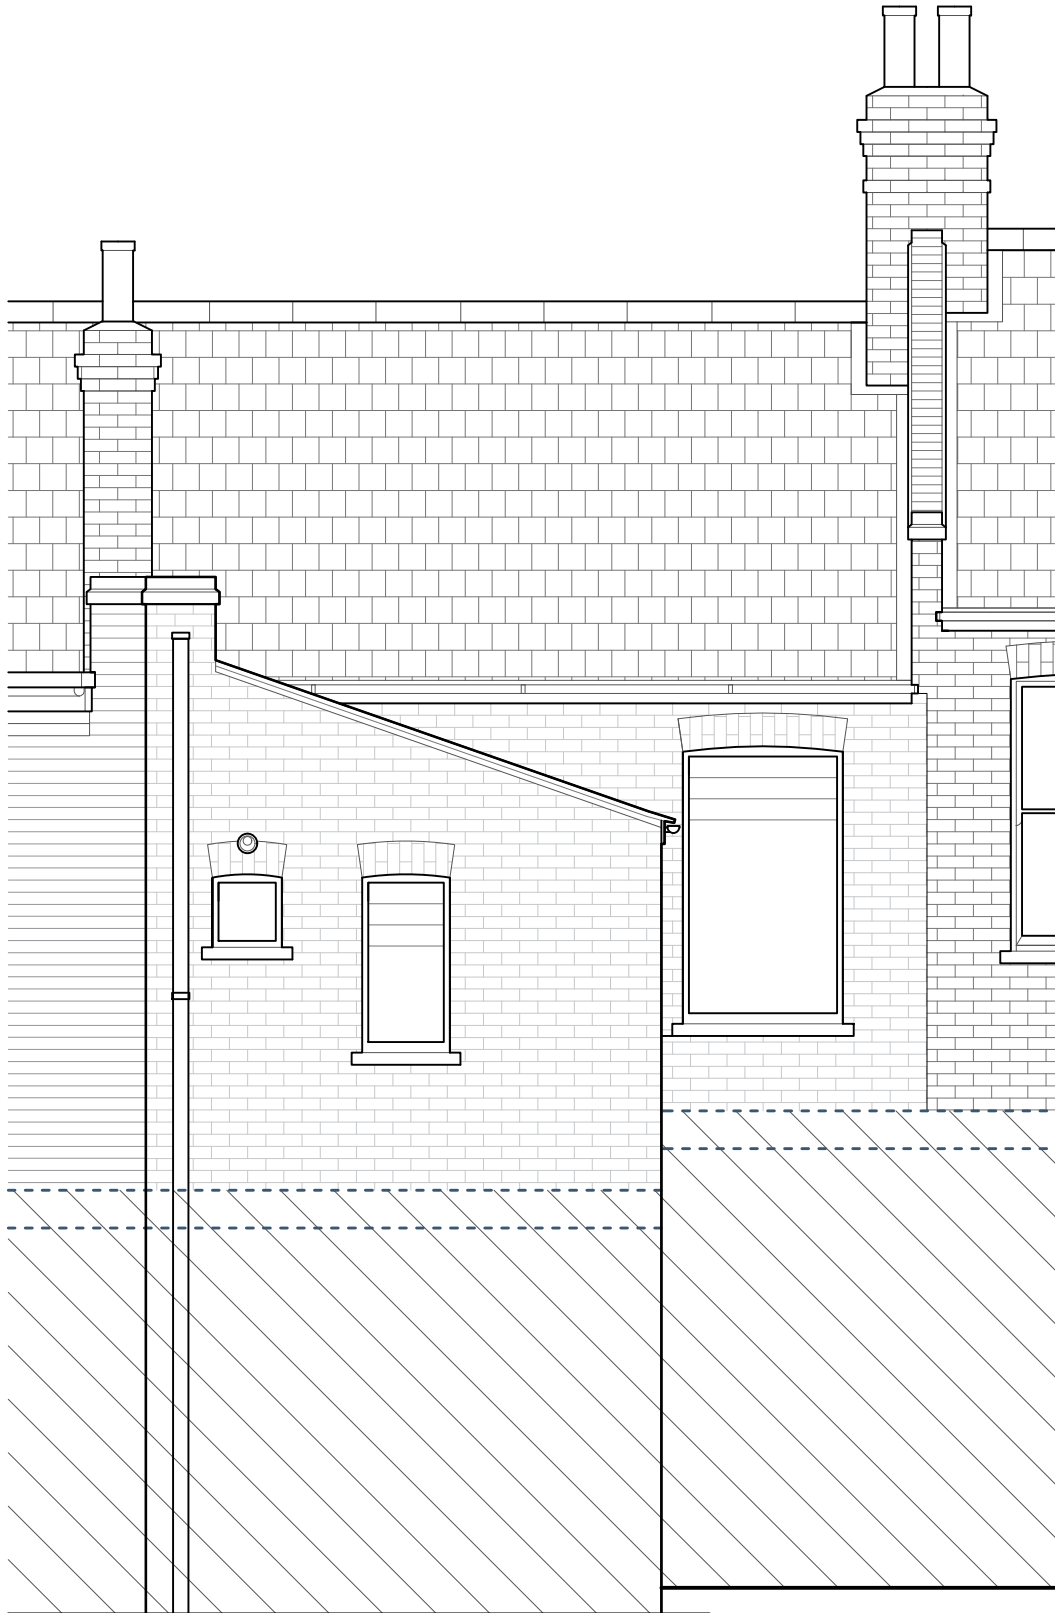

E EXISTING REAR ELEVATION
 02 SCALE 1/50

