

New garaging and workshop location, exact position and size to be determined

Existing outbuilding to be relocated





Existing Entrance to remain



New Entrance to Southern boundary of plot with driveway to the top of garden.

SITE PLAN 1:200

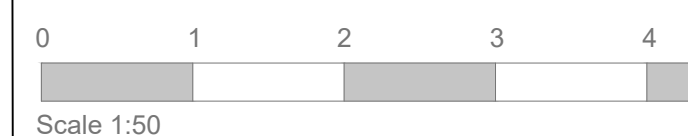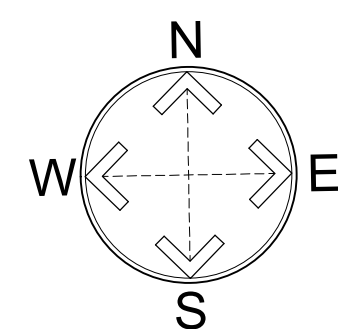

NOTE
Use figured dimensions only. Scale drawing only when a scale bar is present. All dimensions to be checked by user and any discrepancies, error or omissions to be reported to Jaunty Angles Ltd before work commences. Read this drawing with all relevant materials.

© Jaunty Angles Ltd 2023

Client Mr & Mrs Paine		Job		
Drawing Title SITE PLAN		NEW BUILD Land to the south of Tudor Thatch Cottage		
Job No. TTGAR03	Drawing No. 03.02	Scale 1:200 @ A1	Drawn KW	Date 21.03.23
JAUNTY Angles <small>Interior & Architectural Design</small> www.jauntyangles.co.uk				