




KEY:

— SITE BOUNDARY

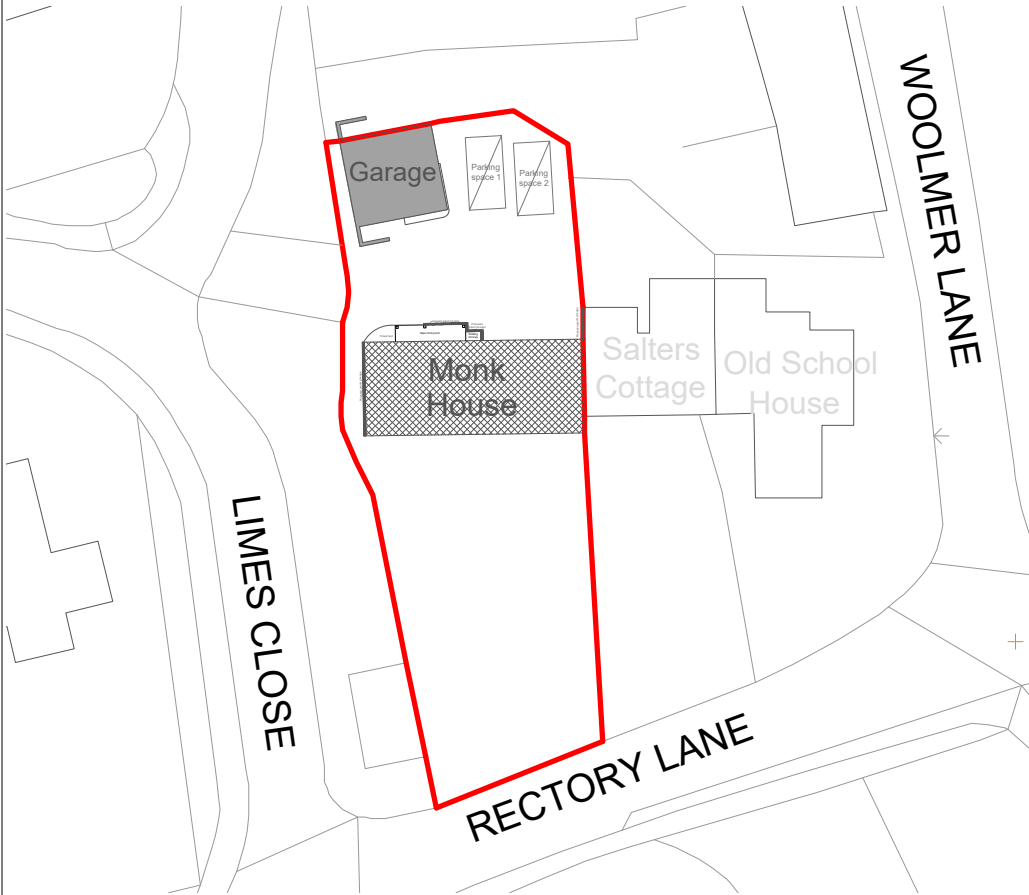

PROPOSED SITE PLAN
- Scale 1:500 @ A4



**LAWSON
ARCHITECTURE**

LAWSON ARCHITECTURE LIMITED

4 London Road, Liphook, Hampshire, GU30 7AN
E: info@lawsonarchitecture.design
T: 01420 282500 | www.lawsonarchitecture.design
Director: Chantal W Foo | Company No. 9029545

PROJECT:
Monk House, Limes Close,
Bramshott, GU30 7SL

CLIENT: Phil Bointon & Jane Lawrence

JOB NUMBER: 23-2665

SCALE: 1:500 @ A4

DATE: 15/11/2023

DRAWING NUMBER: 23-2665-PX-02

REF:	REVISION:	DATE:	BY:

ALL DIMENSIONS TO BE CHECKED ON SITE PRIOR TO COMMENCEMENT OF CONSTRUCTION AND ANY DISCREPANCIES SHOULD BE REPORTED TO THE ARCHITECT AND/OR ENGINEER AND CONSTRUCTION MANAGER IMMEDIATELY. ONLY TO BE SCALED FOR PLANNING AND BUILDING REGULATIONS. ALL DIMENSIONS ARE IN MILLIMETERS UNLESS OTHERWISE STATED. ALL IMPERIAL DIMENSIONS ARE APPROXIMATE. SUBJECT TO APPROVAL FROM BUILDING CONTROL.

THIS DRAWING MAY NOT BE REPRODUCED IN ANY PART OR FORM WITHOUT WRITTEN CONSENT. ALL COPYRIGHT RESERVED. ALL CONTRACTORS MUST ENSURE THEY HAVE THE LATEST DRAWINGS ISSUE BEFORE THEY COMMENCE WORKS ON SITE. THIS DRAWING IS TO BE READ IN CONJUNCTION WITH ALL OTHER RELEVANT WORKING DRAWINGS, ENGINEERS DETAILS, SPECIALIST SUBCONTRACTORS DRAWINGS AND THE SPECIFICATIONS.

