
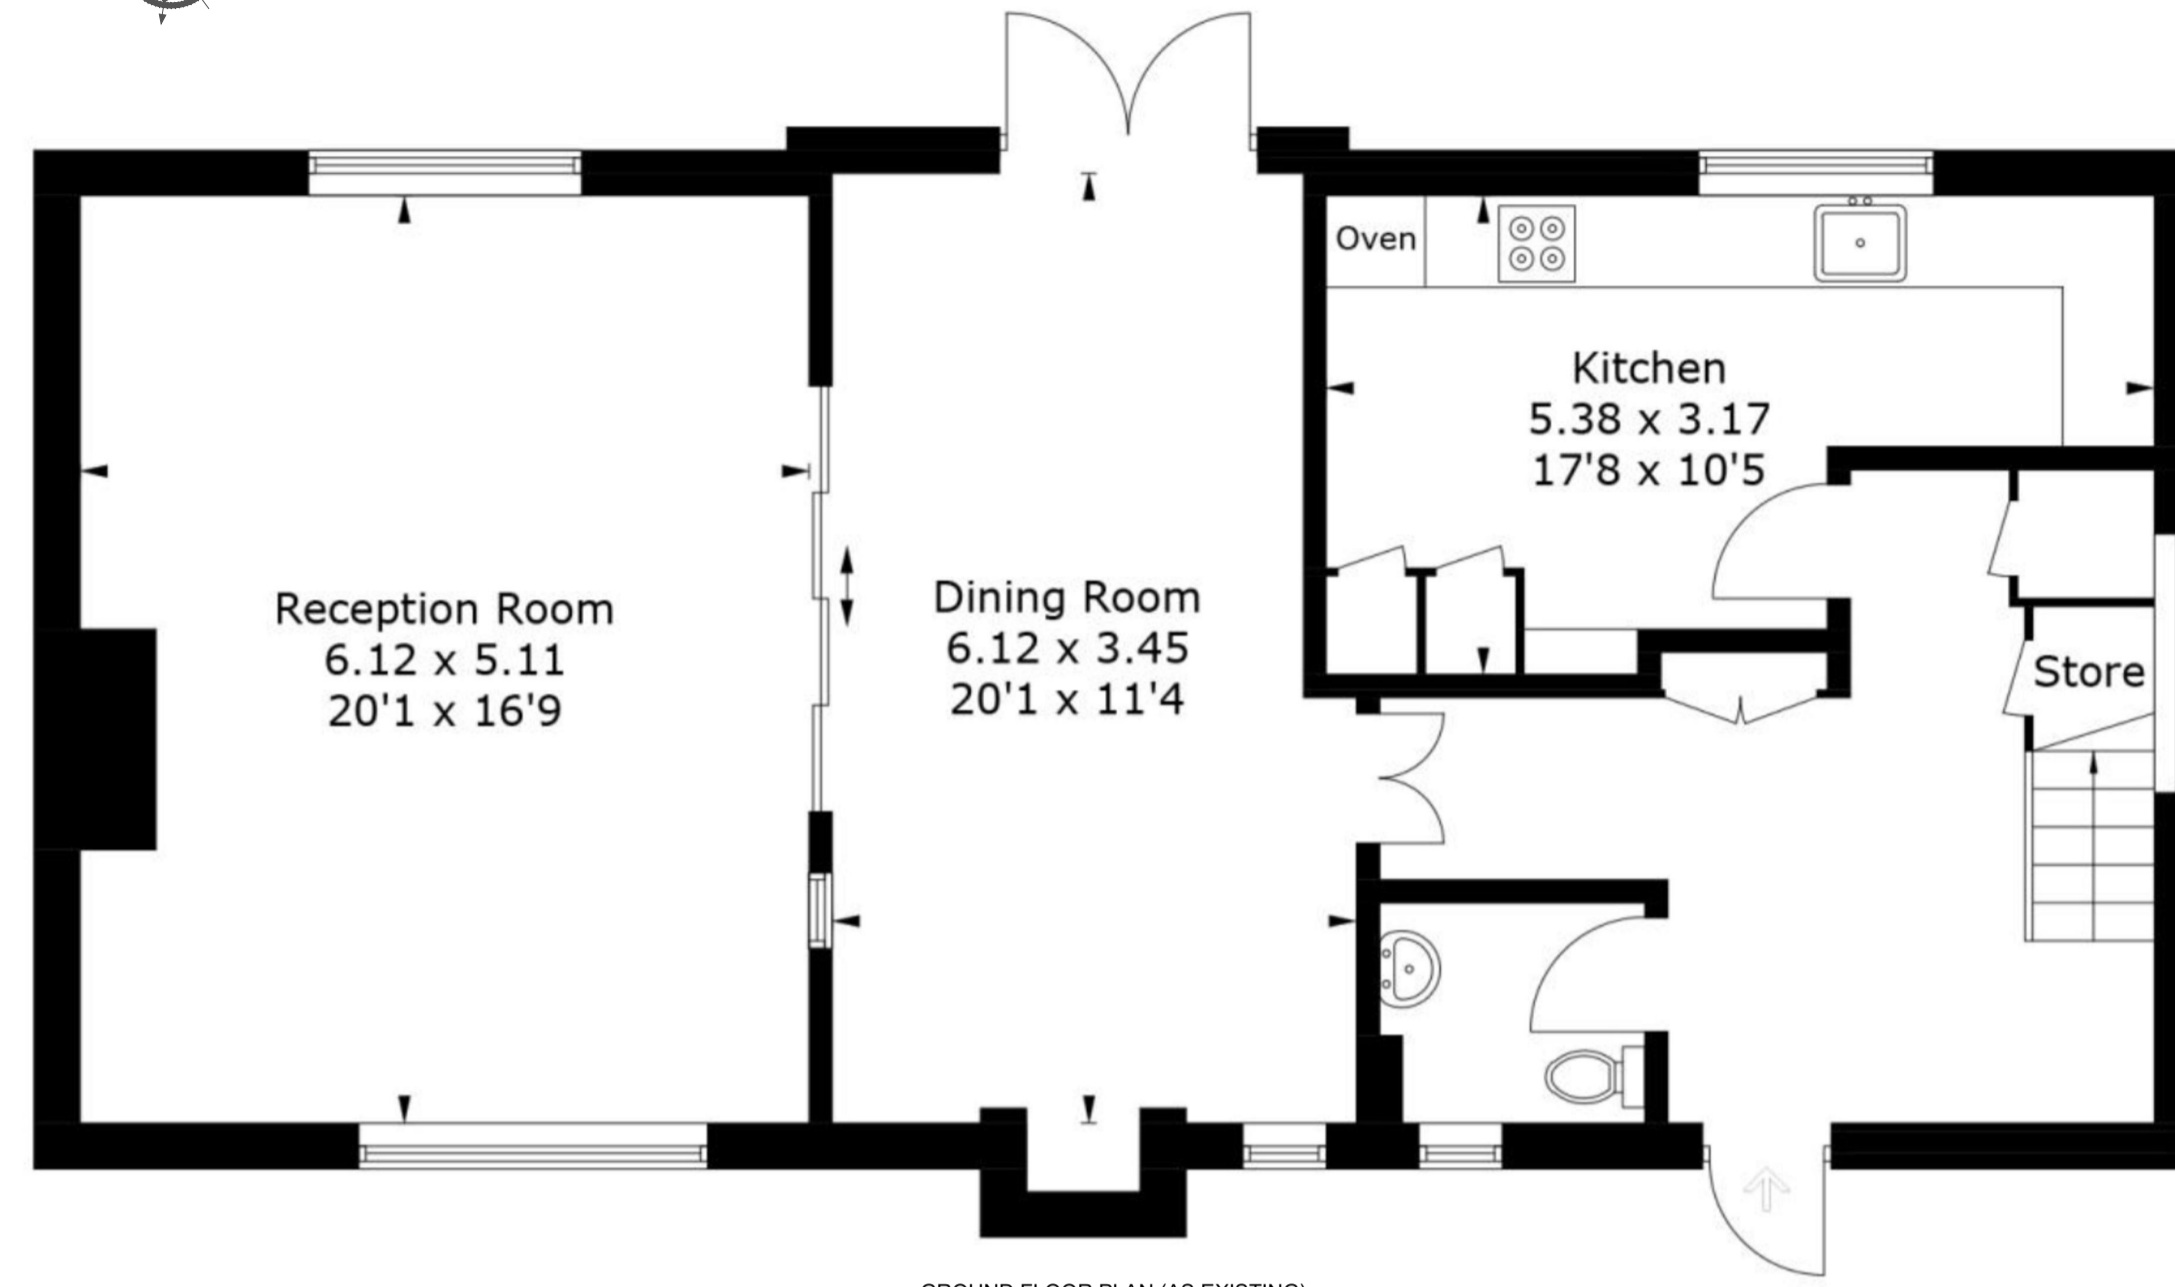
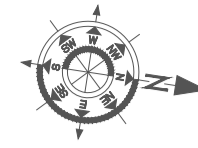
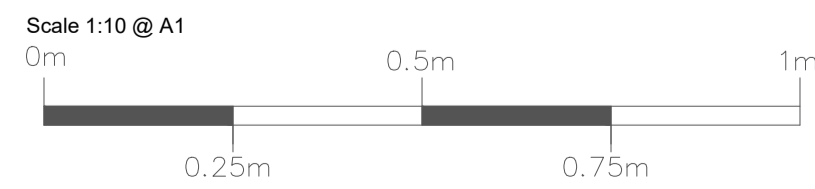



PROPOSED SITE PLAN
- Scale 1:50 @ A1

Key


Proposed gravel trap

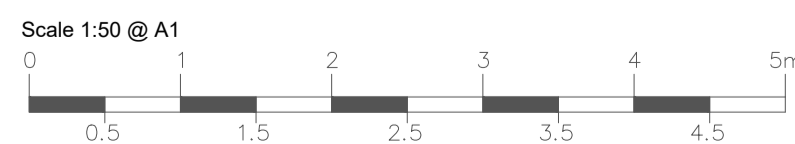


GROUND FLOOR PLAN (AS EXISTING)
- Scale 1:50 @ A1

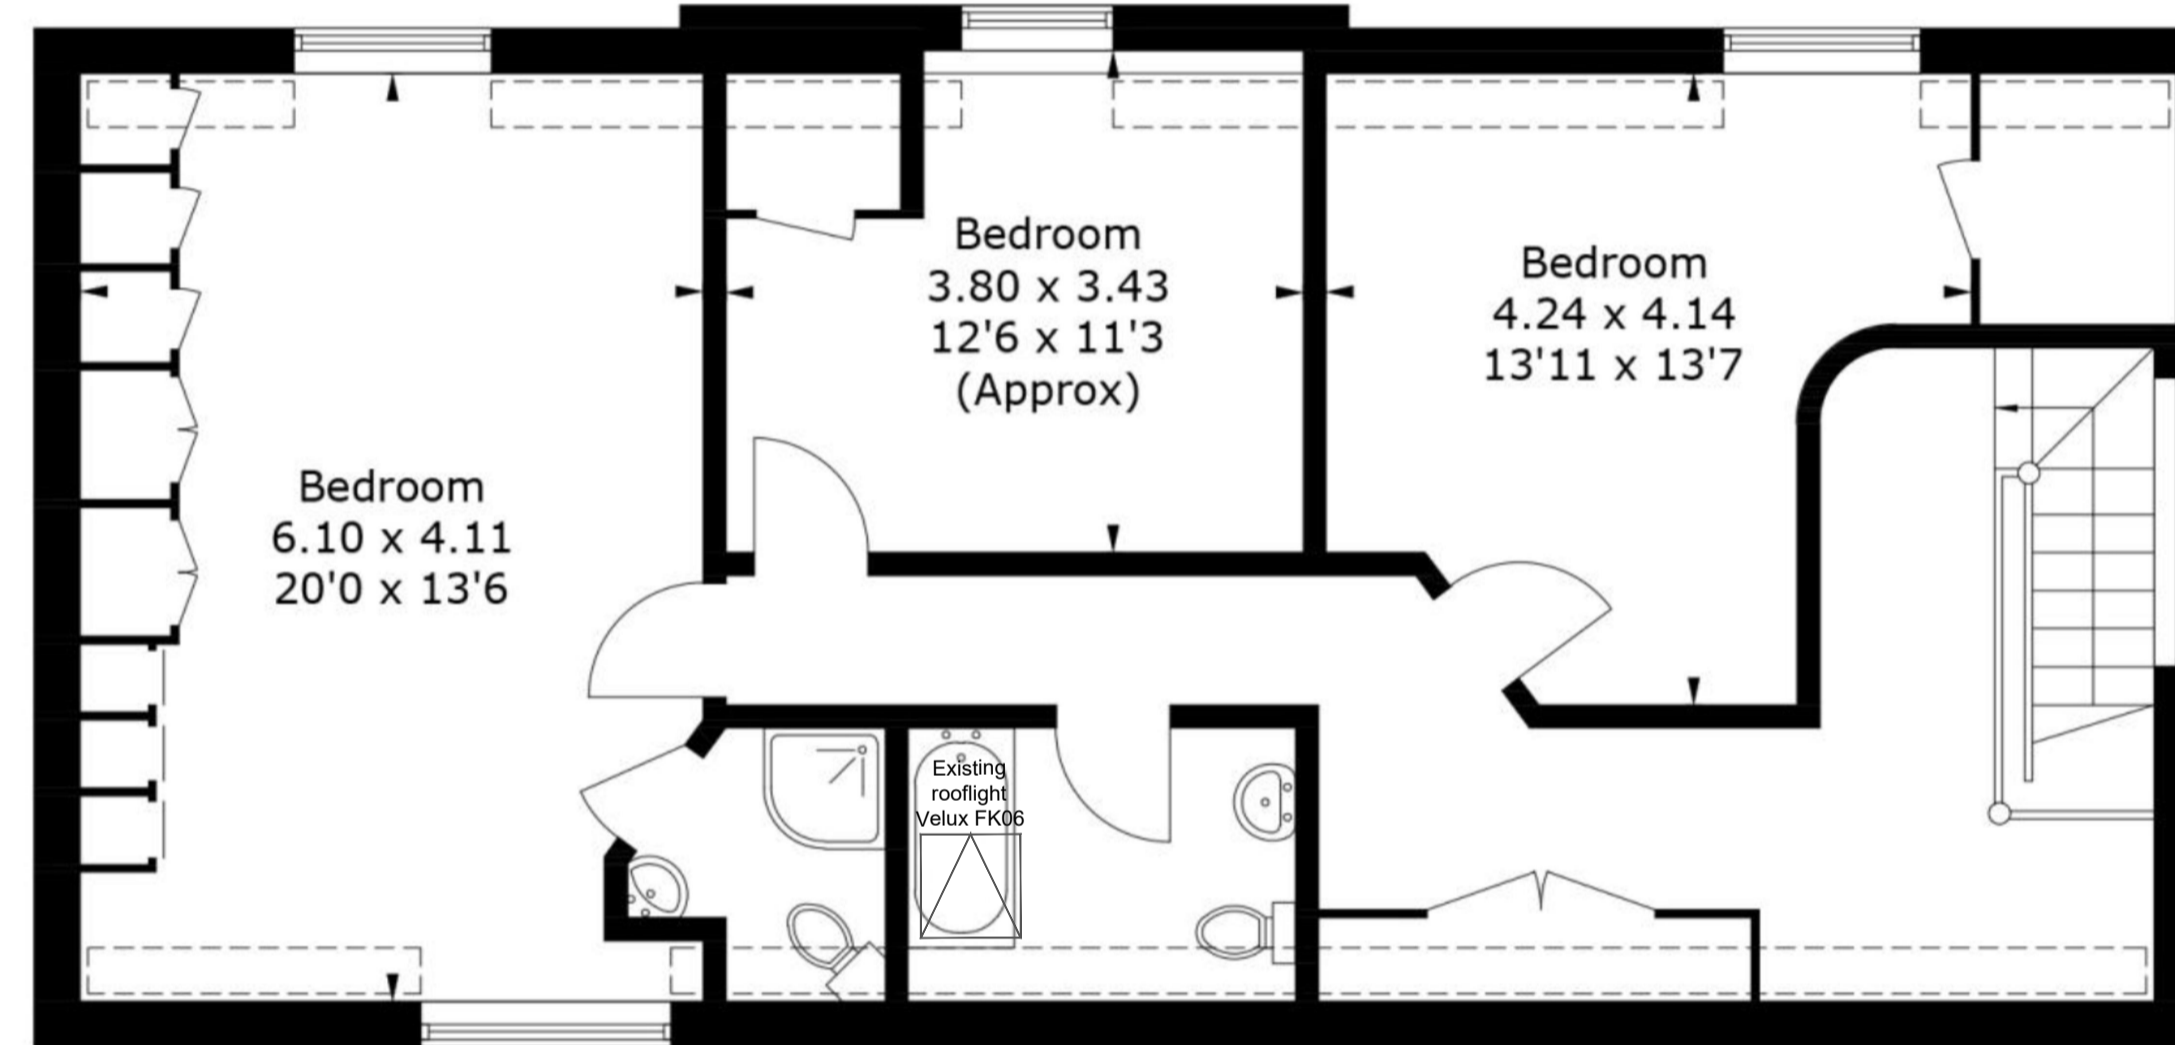


EXISTING FIRST FLOOR PLAN
- Scale 1:50 @ A1

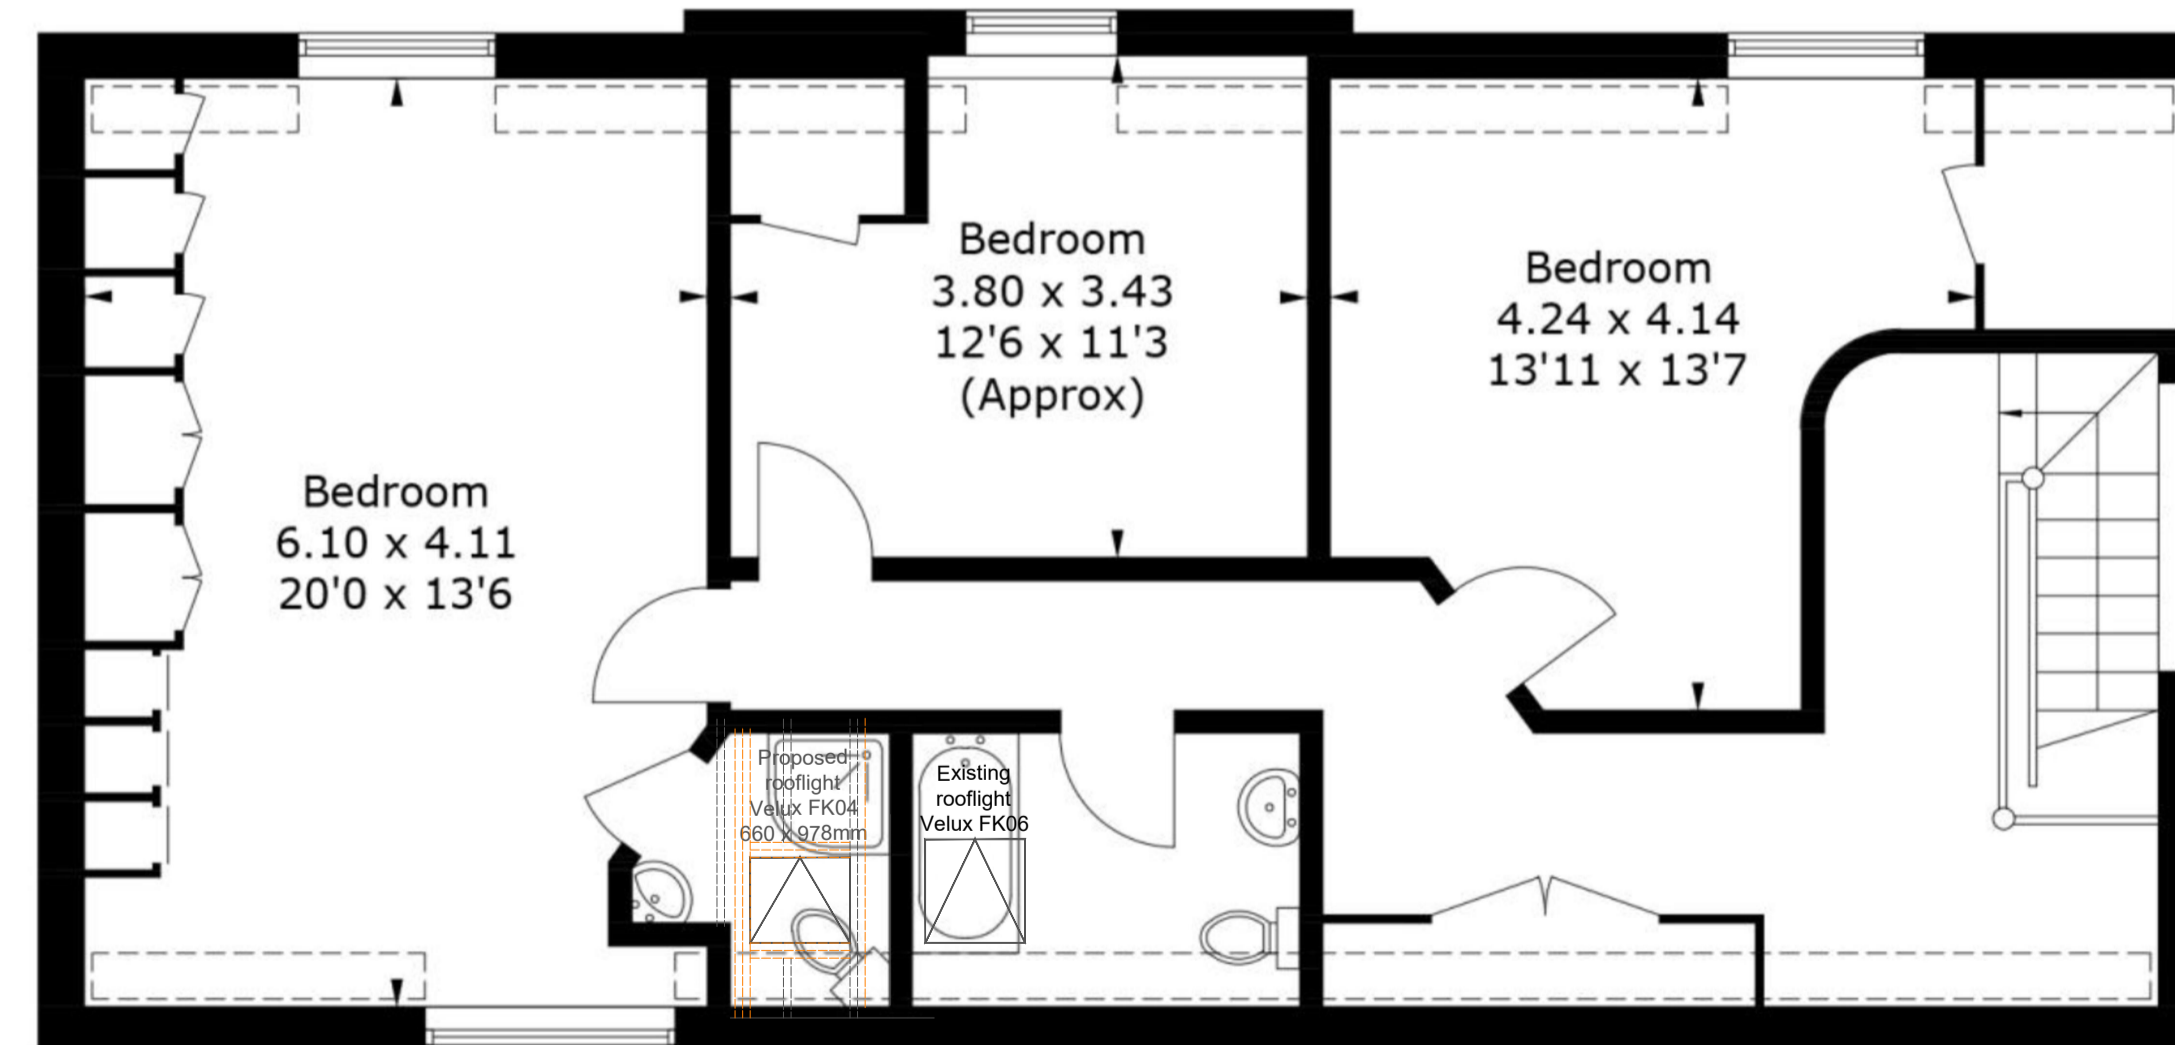

PROPOSED FIRST FLOOR PLAN
- Scale 1:50 @ A1

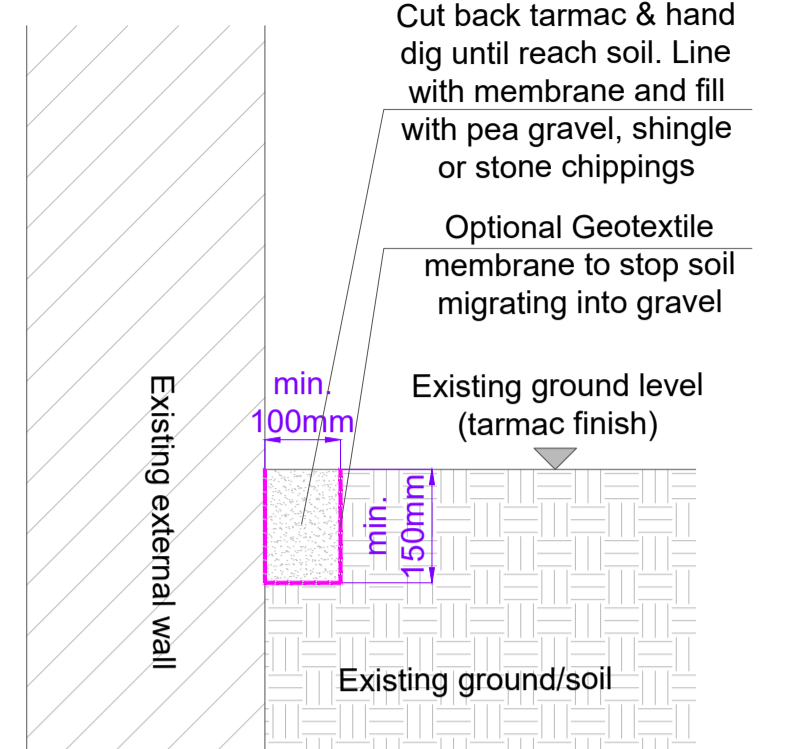

Detail of Gravel Trap
- Scale 1:10 @ A1

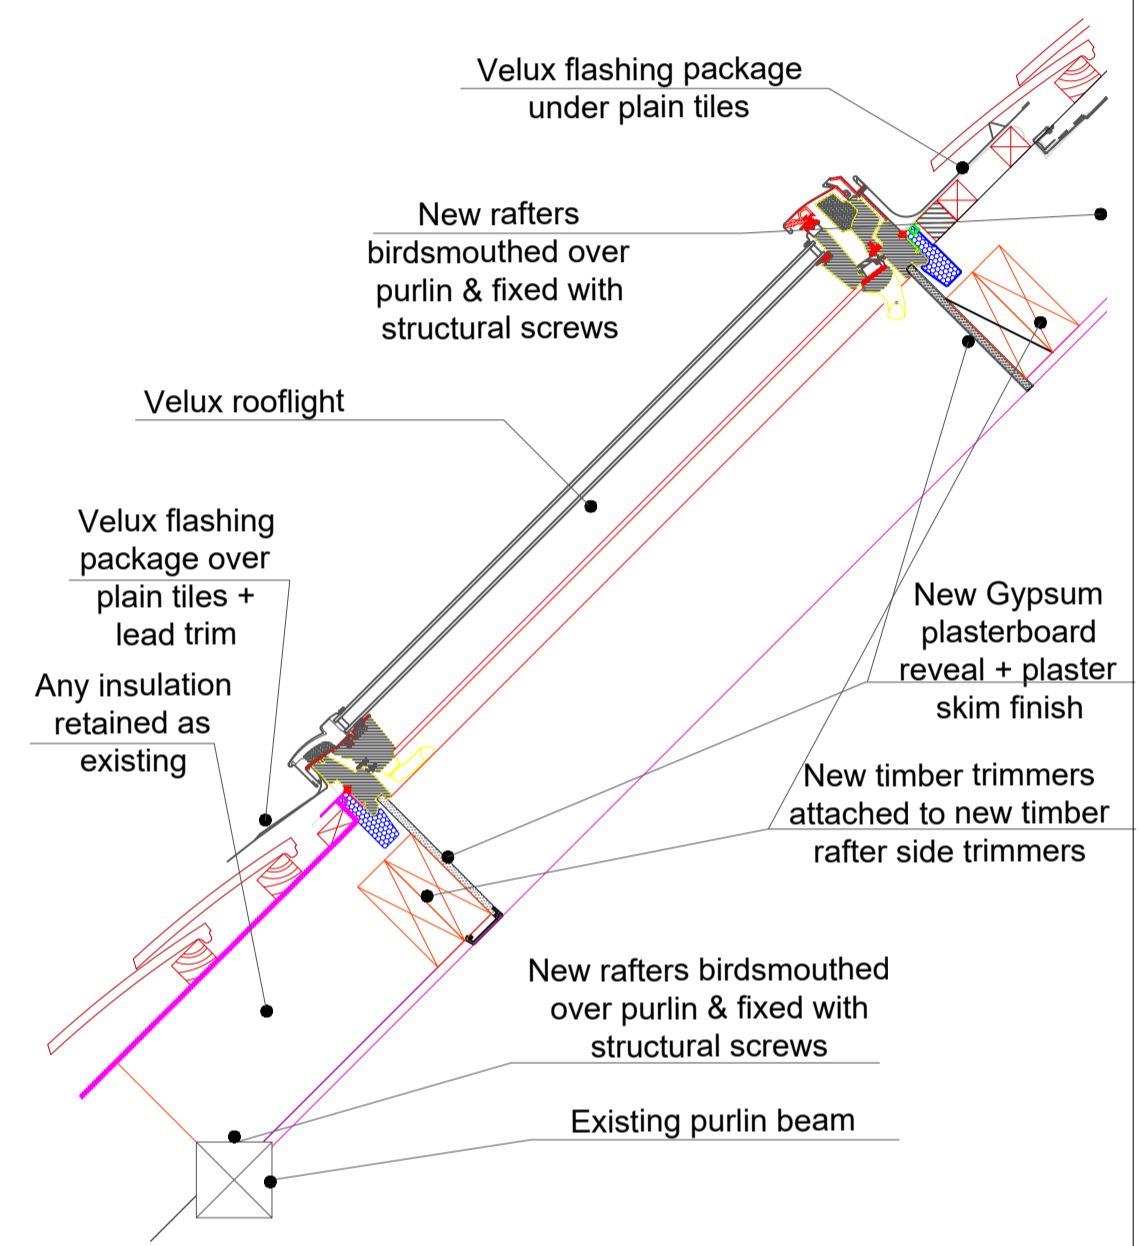

Detail of rooflight install
- Scale 1:10 @ A1



LAWSON
ARCHITECTURE

LAWSON ARCHITECTURE LIMITED

4 London Road, Lyphard, Hampshire, GU30 7AN
E: info@lawsonarchitectural.co.uk
T: 01263 282600 | www.lawsonarchitectural.co.uk
Director: Chantal W Fox | Company No: 9099545

PROJECT:
Monk House, Limes Close, Bramshott,
GU30 7SL

CLIENT: Phil Boinon & Jane Lawrence

JOB NUMBER: 23-2665

SCALE: 1:50 & 1:10 @ A1

DATE: 15/11/2023

DRAWING NUMBER: 23-2665-PP-02

REF.	REVISION	DATE	BY

ALL DRAWINGS TO BE CHECKED ON SITE PRIOR TO COMMENCEMENT OF CONSTRUCTION AND ANY DISCREPANCIES SHOULD BE REPORTED TO THE ARCHITECT AND/OR ENGINEER AND CONSTRUCTION MANAGER IMMEDIATELY TO BE SCALED TO THE DRAWING AND SIGNATURE OF THE ARCHITECT AND/OR ENGINEER. ALL DIMENSIONS ARE IN METERS UNLESS OTHERWISE STATED. ALL DIMENSIONS ARE APPROXIMATE, SUBJECT TO APPROVAL FROM BUILDING CONTROL.

THIS DRAWING MAY NOT BE REPRODUCED IN ANY PART OR FORM WITHOUT THE WRITTEN CONSENT OF THE ARCHITECT. ALL DIMENSIONS MUST BE TAKEN FROM THE LATEST DRAWINGS AND NOT FROM ANY OTHER DOCUMENTS. THE DRAWING IS TO BE READ IN CONJUNCTION WITH ALL OTHER RELEVANT WORKING DRAWINGS, SPECIFICATIONS AND CONTRACT DOCUMENTS AND THE SPECIFICATIONS.