


PROPOSED GROUND FLOOR PLAN


PROPOSED FIRST FLOOR PLAN

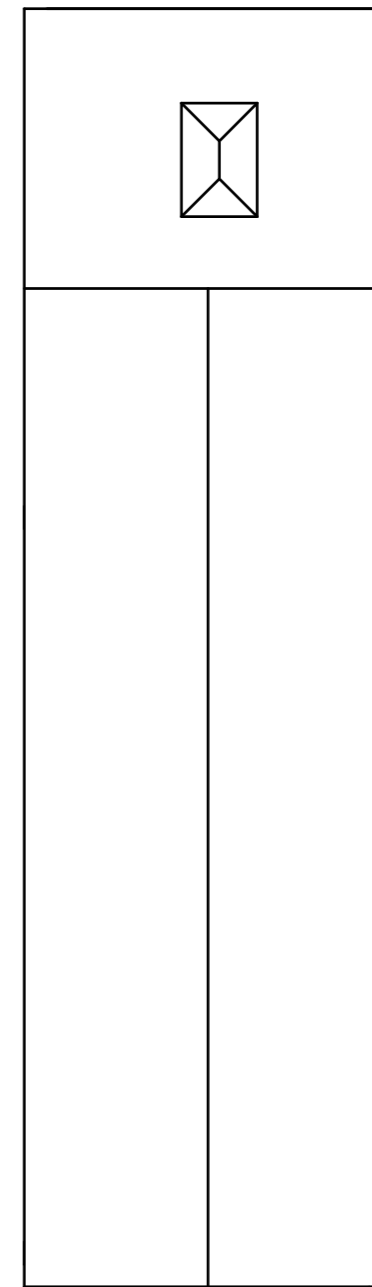

PROPOSED ROOF PLAN

NOTES:


- 1) ALL DRAWINGS SUPPLIED BY DWG PLANS ARE TO BE USED FOR PLANNING PERMISSION PURPOSES ONLY AND NOT TO BE USED FOR BUILDING REGULATION PURPOSES.
 - 2) THE CONTRACTOR, SUB-CONTRACTOR OR SUPPLIER IS TO CHECK ALL RELEVANT DIMENSIONS, LEVELS, EXISTING STRUCTURE AND MATERIALS PRIOR TO COMMENCING THE WORKS.
- © THIS DRAWING IS COPYRIGHT AND MAY NOT BE COPIED, TRACED, ALTERED OR REPRODUCED WITHOUT WRITTEN PERMISSION FROM DWG PLANS.

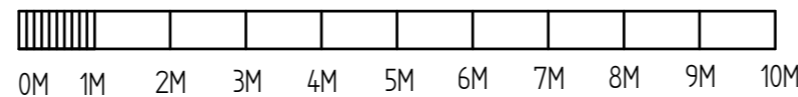


	NAME	DATE
DRAWN	PRB	08/12/2023

UNLESS OTHERWISE SPECIFIED
DIMENSIONS ARE IN MILLIMETERS


DWG PLANS 85 Cranmer Drive, Nursling, Southampton, SO16 0TD Mobile: 07851229345, Email: info@dwgplans.co.uk		
TITLE Proposed floor and roof plans 44 Wimpson Lane, Southampton		
SIZE A3	DWG NO DWG PLANS 00700	REV C
CLIENT: Mr & Mrs Stevenson		SCALE: 1:100 @ A3
		SHEET 1 of 1

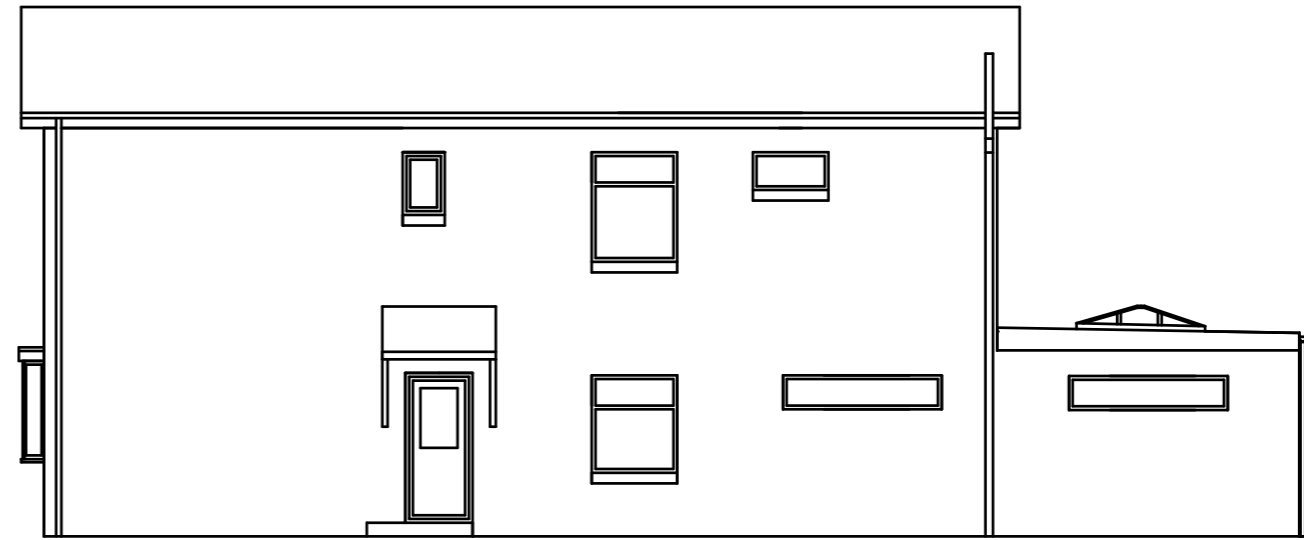

PROPOSED SIDE ELEVATION
(SOUTH EAST FACING)

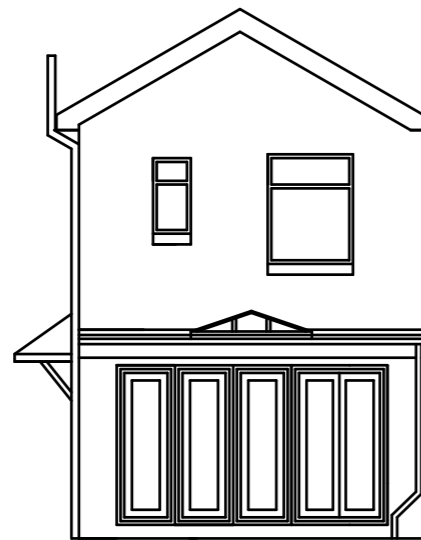


PROPOSED REAR ELEVATION
(NORTH EAST FACING)

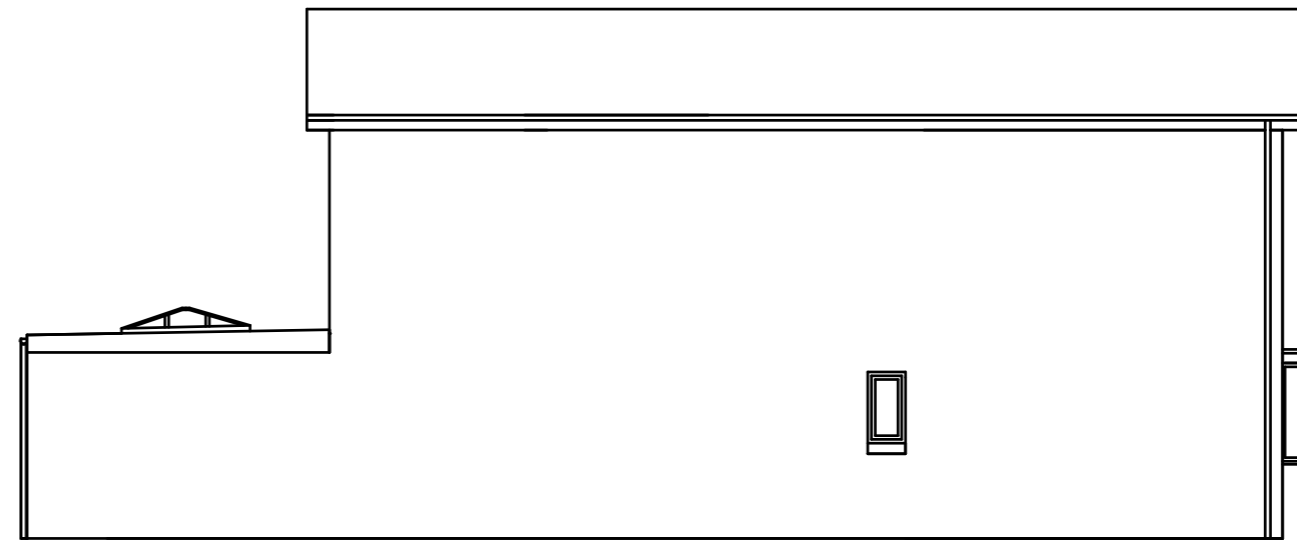

PROPOSED SIDE ELEVATION
(NORTH WEST FACING)

NOTES:

- 1) ALL DRAWINGS SUPPLIED BY DWG PLANS ARE TO BE USED FOR PLANNING PERMISSION PURPOSES ONLY AND NOT TO BE USED FOR BUILDING REGULATION PURPOSES.
 - 2) THE CONTRACTOR, SUB-CONTRACTOR OR SUPPLIER IS TO CHECK ALL RELEVANT DIMENSIONS, LEVELS, EXISTING STRUCTURE AND MATERIALS PRIOR TO COMMENCING THE WORKS.
- © THIS DRAWING IS COPYRIGHT AND MAY NOT BE COPIED, TRACED, ALTERED OR REPRODUCED WITHOUT WRITTEN PERMISSION FROM DWG PLANS.

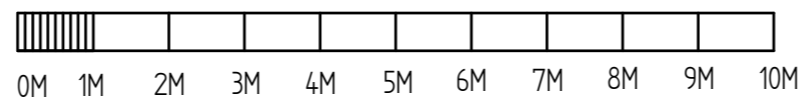

	NAME	DATE
DRAWN	PRB	08/12/2023

UNLESS OTHERWISE SPECIFIED
DIMENSIONS ARE IN MILLIMETERS

DWG PLANS 85 Cranmer Drive, Nursling, Southampton, SO16 0TD Mobile: 07851229345, Email: info@dwgplans.co.uk		
TITLE Proposed elevations 44 Wimpson Lane, Southampton		
SIZE A3	DWG NO DWG PLANS 00701	REV C
CLIENT: Mr & Mrs Stevenson		SCALE: 1:100 @ A3
		SHEET 1 of 1