




EXISTING GROUND FLOOR PLAN
@ 1:100 SCALE

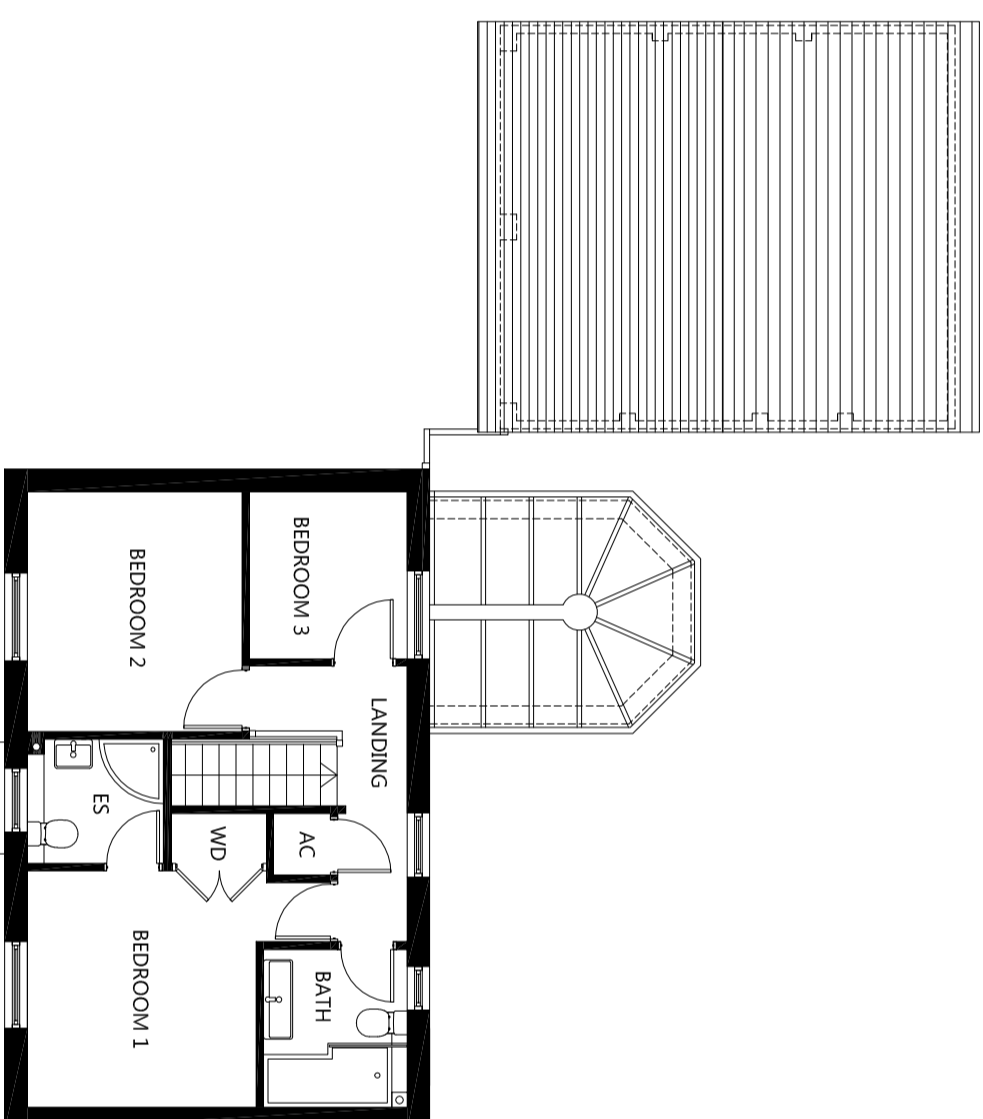


EXISTING FIRST FLOOR PLAN
@ 1:100 SCALE

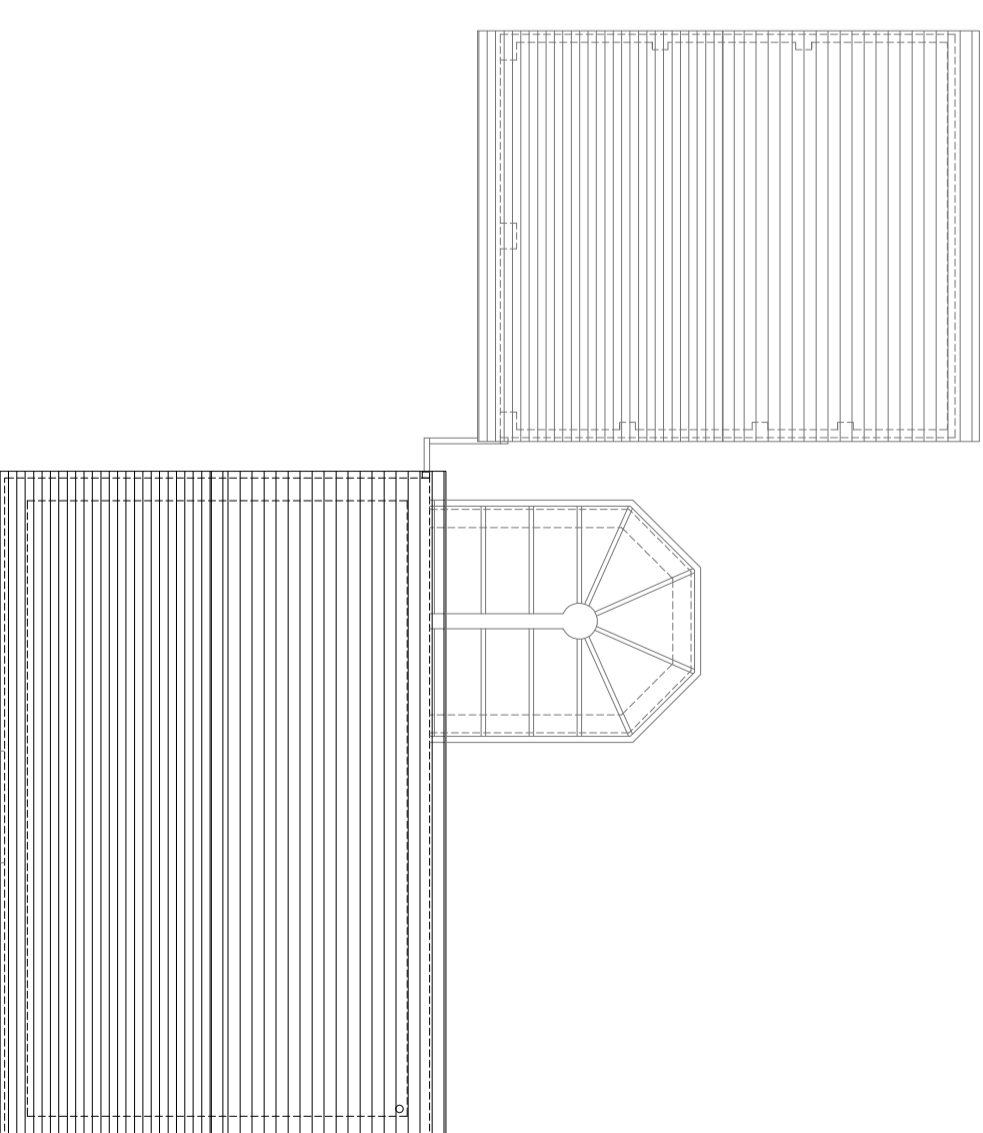


EXISTING ROOF PLAN
@ 1:100 SCALE

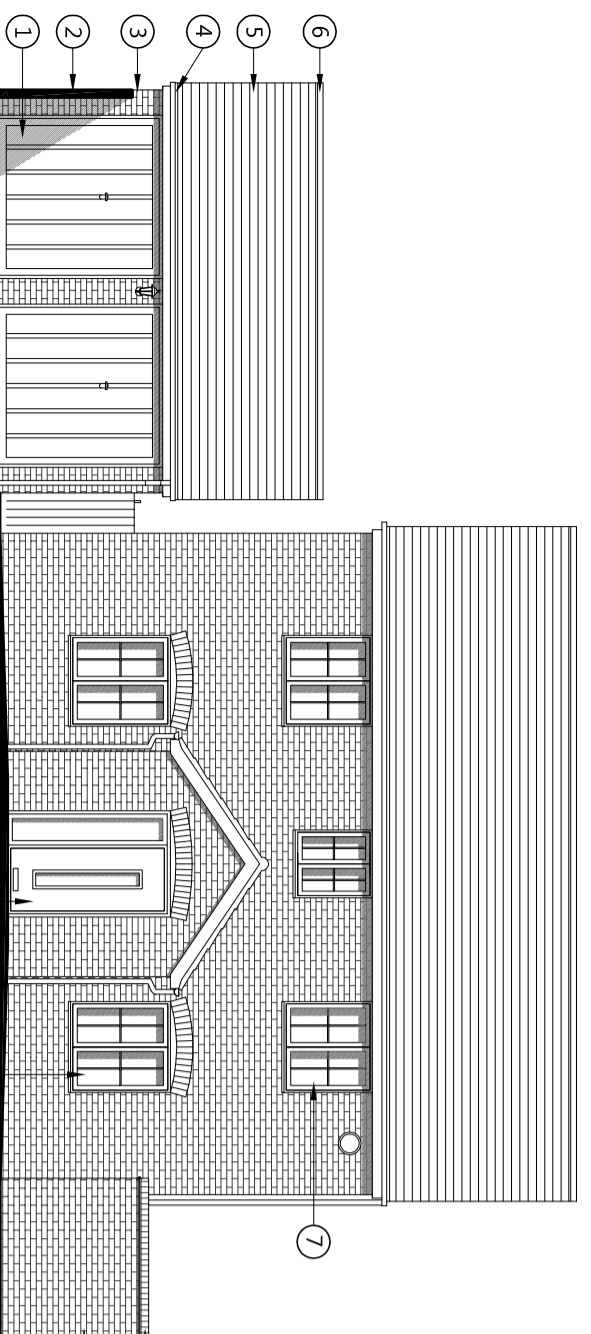


EXISTING ELEVATION (NORTH WEST)
@ 1:100 SCALE

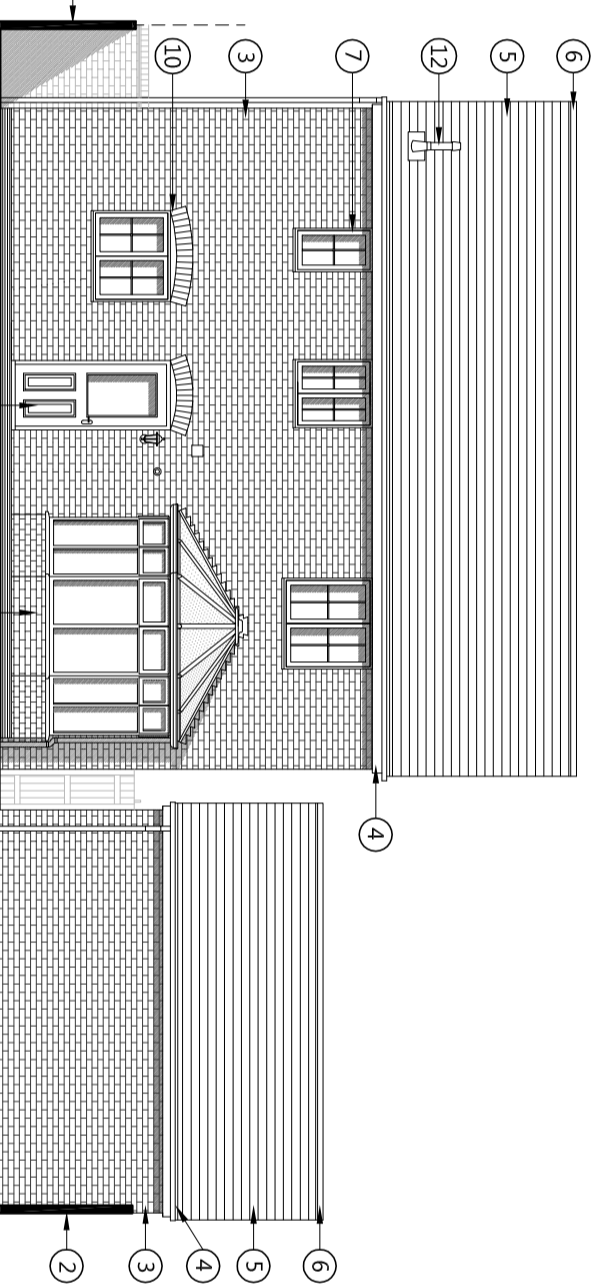


EXISTING ELEVATION (SOUTH EAST)
@ 1:100 SCALE

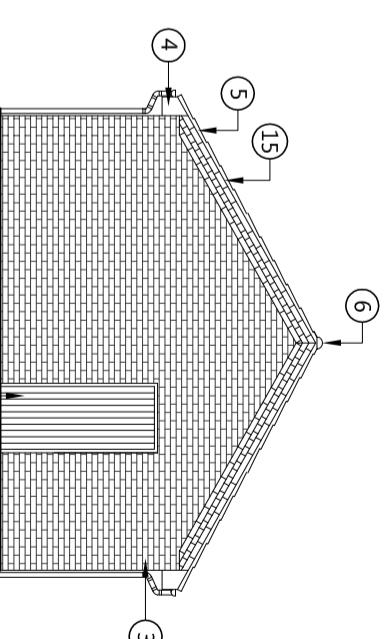


EXISTING GARAGE SOUTH WEST ELEVATION
@ 1:100 SCALE

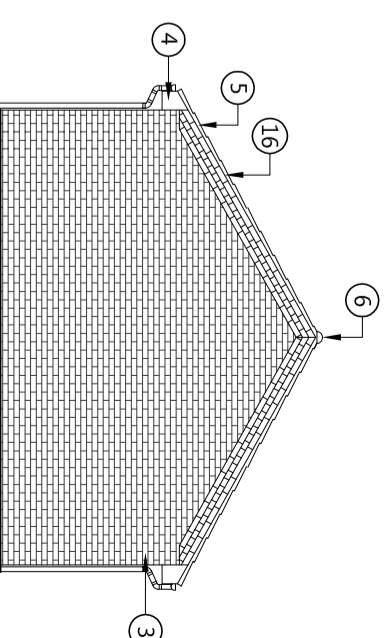

EXISTING GARAGE NORTH EAST ELEVATION
@ 1:100 SCALE

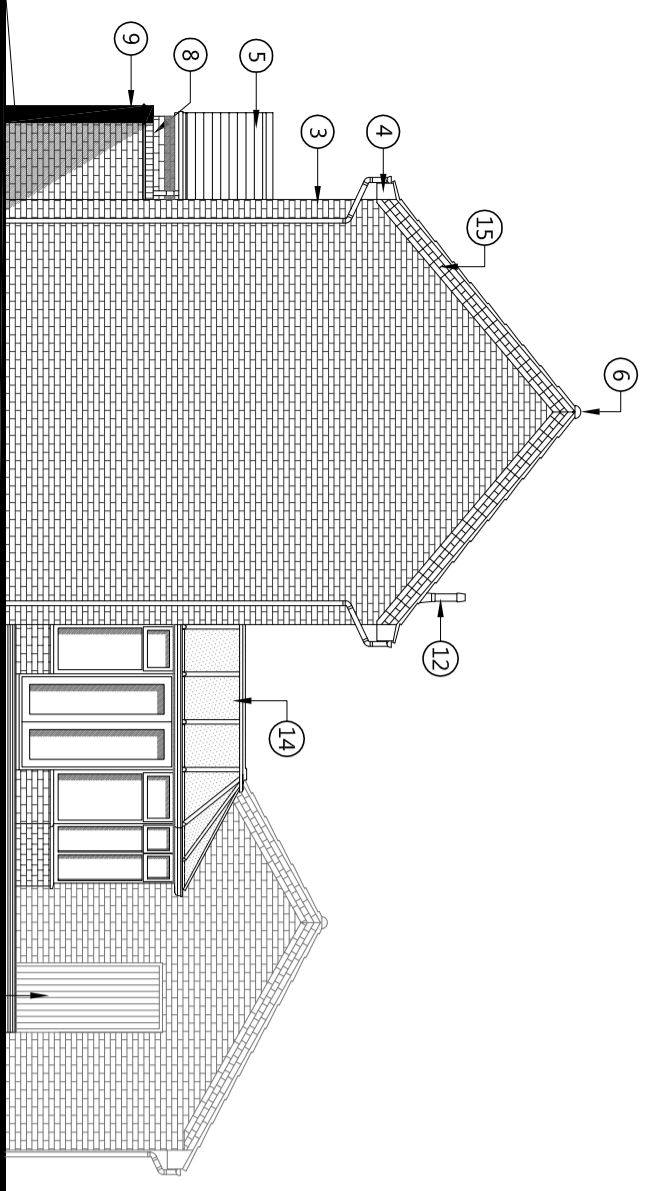

EXISTING ELEVATION (SOUTH WEST)
@ 1:100 SCALE

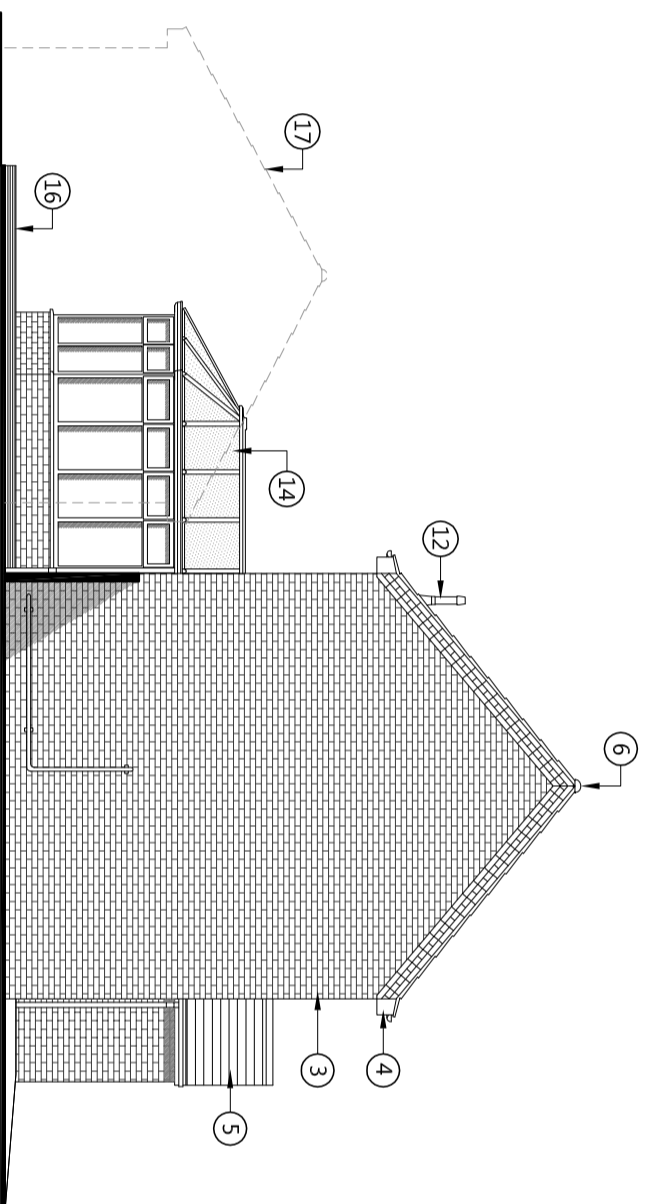

EXISTING ELEVATION (NORTH EAST)
@ 1:100 SCALE

- | | | | |
|---|---|----|---|
| 1 | STAINED TIMBER UP AND OVER GARAGE DOOR | 10 | WHITE UPVC CASEMENT WINDOWS WITH BRICK ARCH OVER |
| 2 | 1.8M HIGH CLOSE BOARDED FENCE | 11 | COMPOSITE FRONT DOOR WITH FULL HEIGHT GLAZED SIDE PANEL & BRICK ARCH OVER |
| 3 | RED STRETCHER BOND BRICKWORK | 12 | SOIL VENT PIPE |
| 4 | WHITE UPVC FASCIAS AND SOFFITS | 13 | COMPOSITE UTILITY DOOR IN WHITE (HALF GLAZED) |
| 5 | BROWN CONCRETE INTERLOCKING ROOF TILES | 14 | WHITE UPVC CONSERVATORY |
| 6 | BROWN HALF ROUND RIDGE TILES | 15 | YELLOW BRICK FEATURE COURSE TO GABLE END |
| 7 | WHITE UPVC CASEMENT WINDOWS | 16 | TIMBER DECKING |
| 8 | BRICK ON EDGE COPING | 17 | LINE OF ADJACENT DOUBLE GARAGE |
| 9 | APPROX 2M HIGH BRICK WALL IN RED STRETCHER BOND BRICKWORK | 18 | STAINED TIMBER GARAGE SIDE ACCESS DOOR |

CONCEPT 20
ARCHITECTURE

30 Grove Place, Shirley, Southampton, SO19 9QY
TEL: 07588 555392
EMAIL: info@concept20architecture.com

PROJECT: 57 KILN CLOSE
CALVERT, BUCKINGHAM
MK18 2FD

CLIENT: MRS XIAXIA WANG
MR KWOK WO EDDIE SIU

PURPOSE OF ISSUE: Information approval tender

TITLE: **EXISTING PLANS & ELEVATIONS**

SCALE 0 5000mm
1:100 @ A2

REV: 7-12-23
DATE 7-12-23
SCALE 1:100 PLOTTED 7-12-23

DWG. NO. 23-013-02