




PROPOSED GROUND FLOOR PLAN
@ 1:100 SCALE

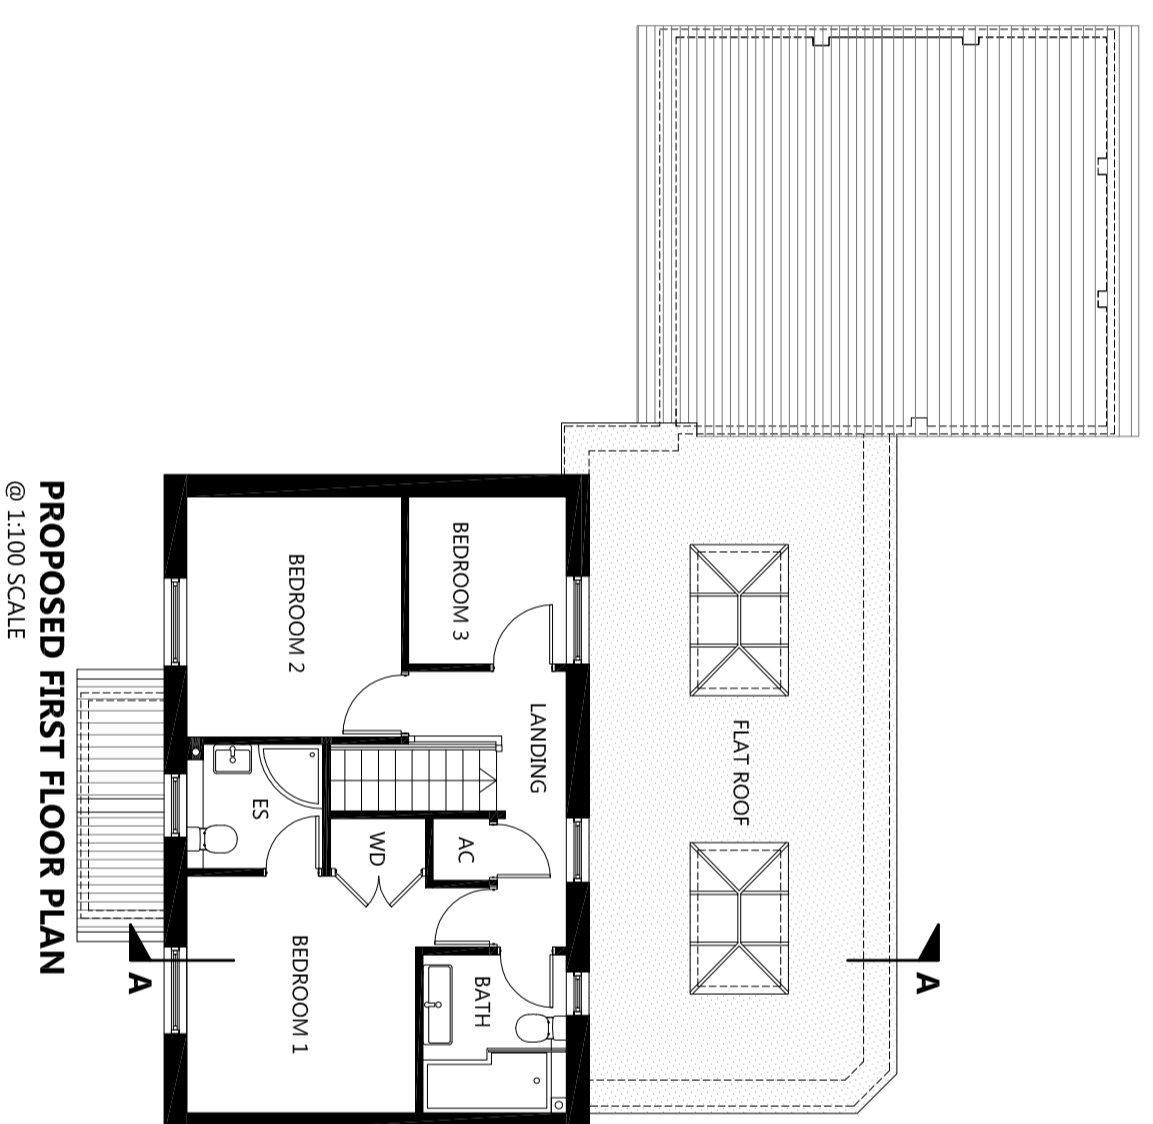


PROPOSED FIRST FLOOR PLAN
@ 1:100 SCALE

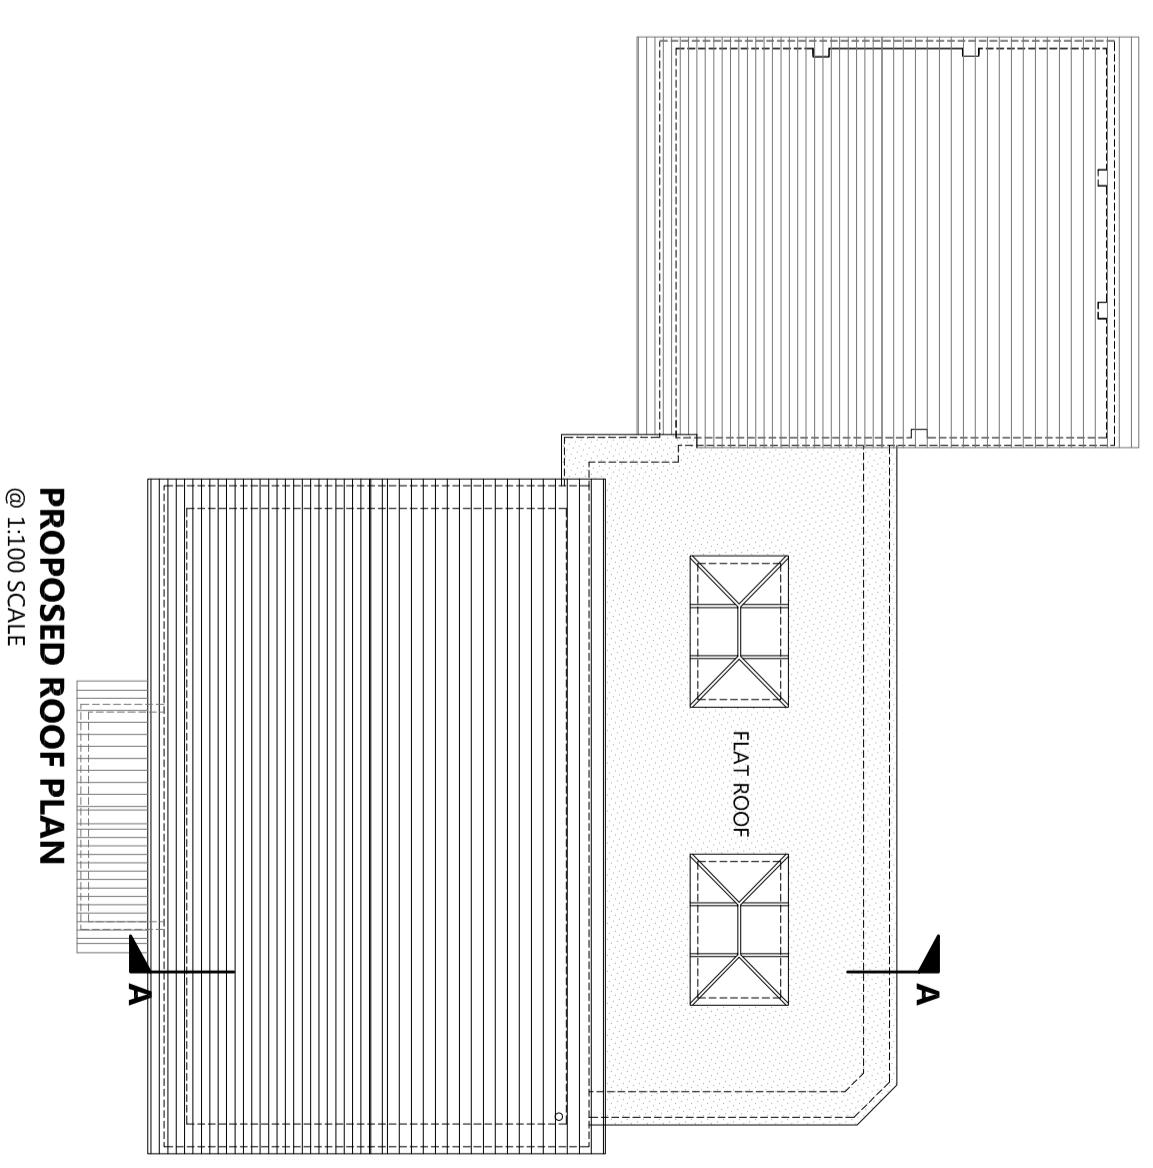


PROPOSED ROOF PLAN
@ 1:100 SCALE

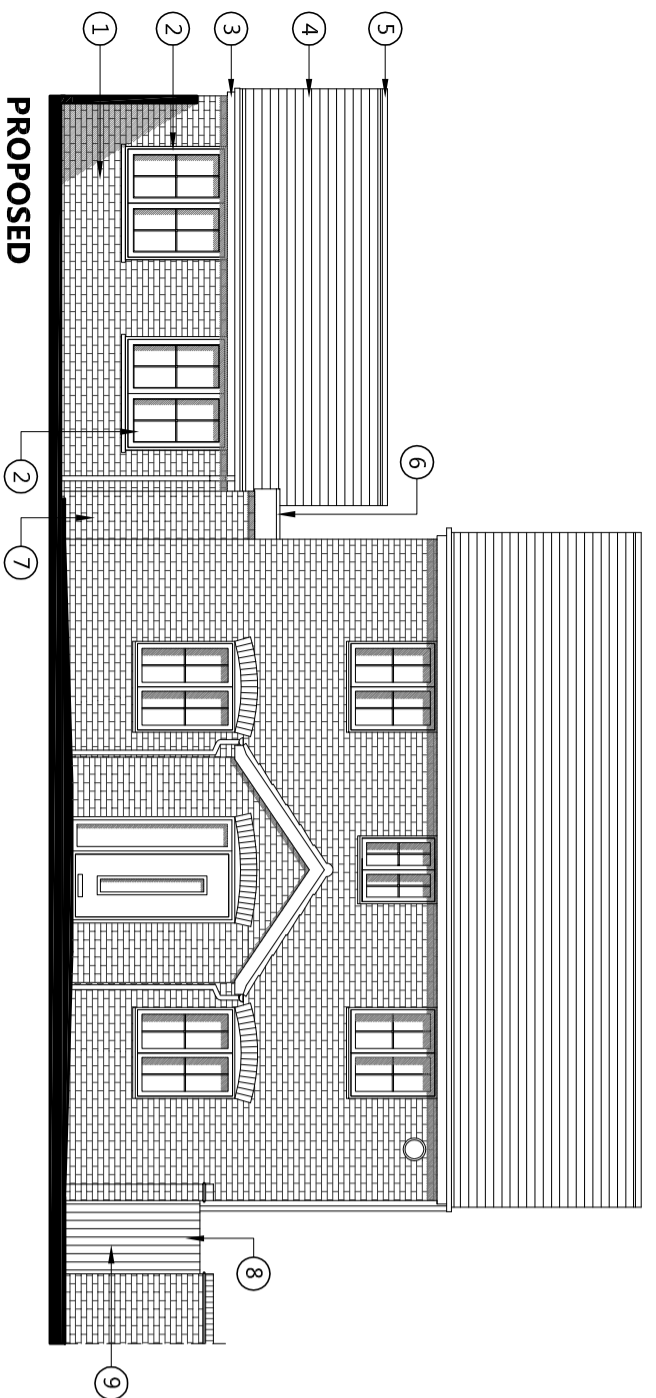


PROPOSED NORTH WEST ELEVATION
@ 1:100 SCALE

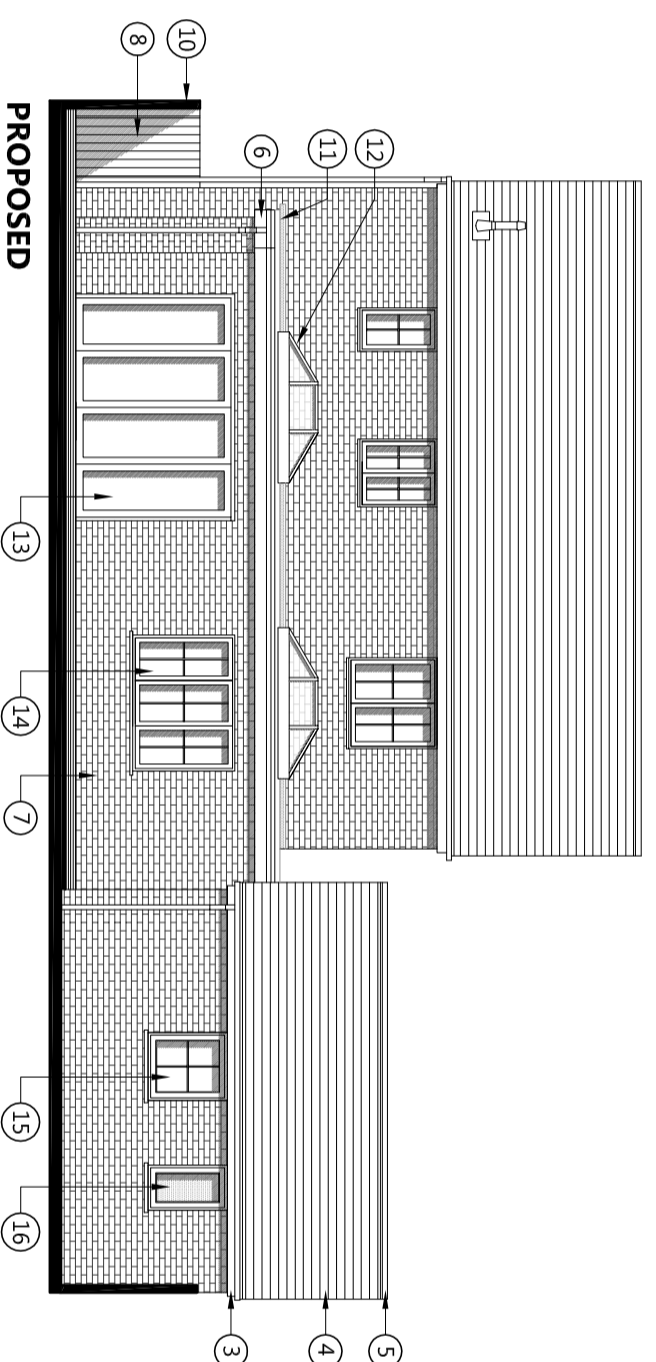


PROPOSED SOUTH EAST ELEVATION
@ 1:100 SCALE

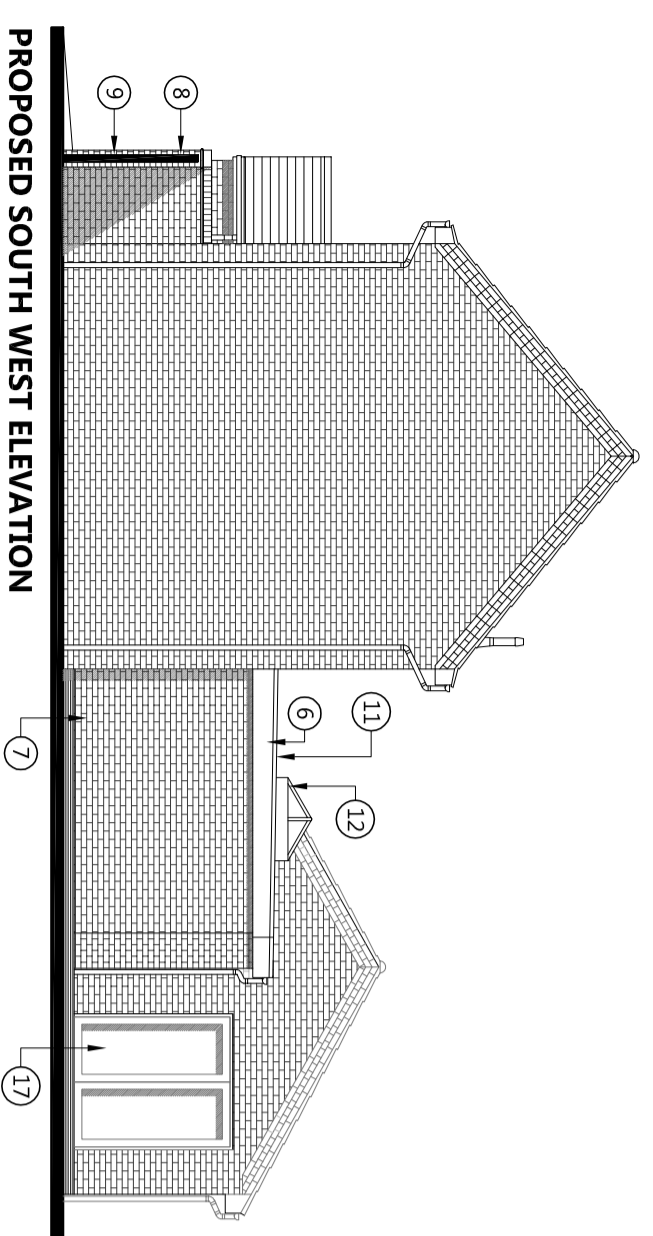

PROPOSED SOUTH WEST ELEVATION
@ 1:100 SCALE

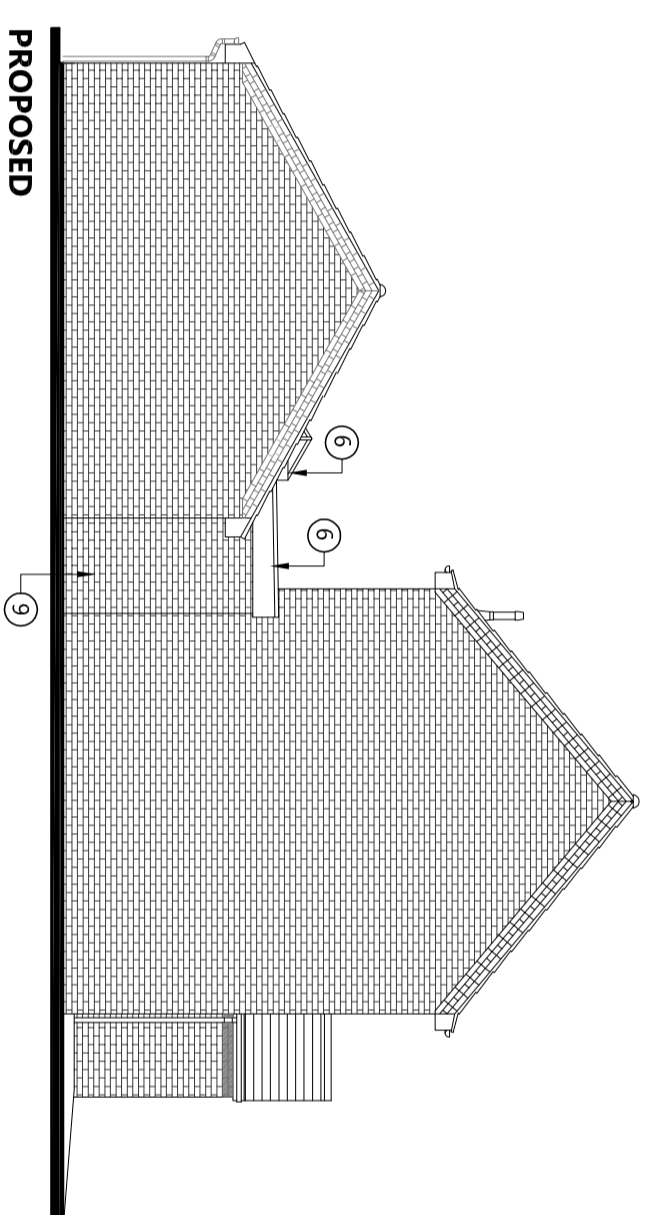

PROPOSED NORTH EAST ELEVATION
@ 1:100 SCALE

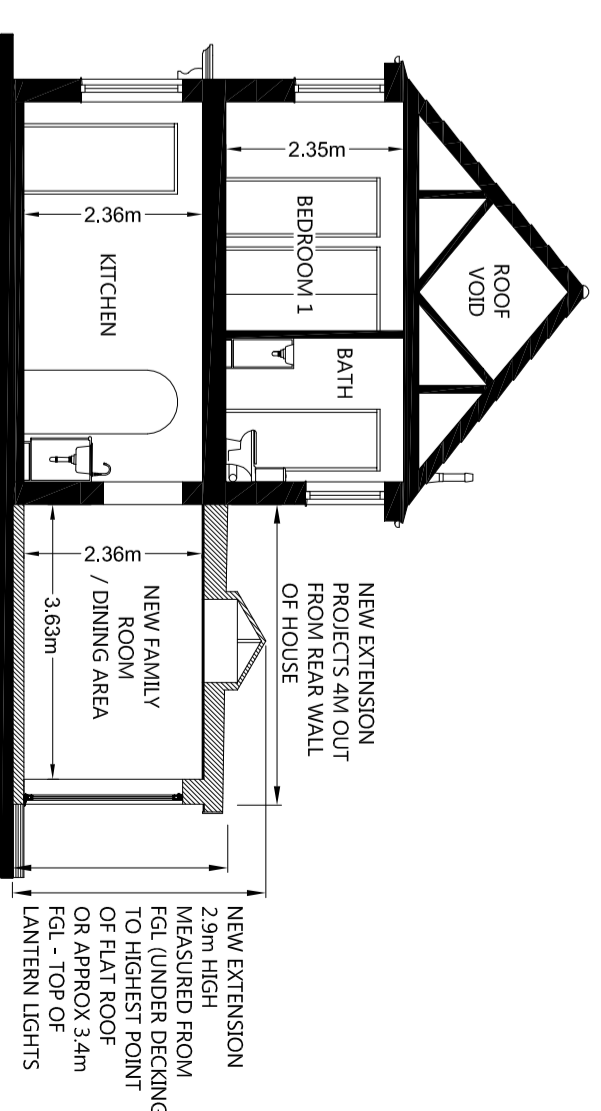

PROPOSED SECTION A-A
@ 1:100 SCALE

- 1 RED STRETCHER BOND BRICKWORK INFILL TO REMOVED GARAGE DOORS
- 2 NEW 1.5m(W) X 1.35m(H) WHITE UPVC CASEMENT WINDOWS
- 3 WHITE UPVC FASCIAS AND SOFFITS RETAINED TO GARAGE
- 4 EXISTING BROWN CONCRETE INTERLOCKING ROOF TILES RETAINED
- 5 EXISTING BROWN HALF ROUND RIDGE TILES RETAINED
- 6 NEW WHITE UPVC FASCIAS AND SOFFITS TO MATCH EXISTING
- 7 RED STRETCHER BOND BRICKWORK TO MATCH EXISTING
- 8 NEW 1.8M HIGH TIMBER SECURE SIDE ACCESS GATE
- 9 SECTION OF BRICKWORK WALL REMOVED FOR GATE INSTALLATION
- 10 EXISTING 1.8M HIGH CLOSE BOARDED FENCE RETAINED
- 11 NEW EDPM FLAT ROOF
- 12 NEW LANTERN LIGHTS TO FLAT ROOF
- 13 NEW UPVC BIFOLD DOOR IN WHITE
- 14 NEW 1.8m(W) X 1.35m(H) WHITE UPVC CASEMENT WINDOW
- 15 NEW 0.9m(W) X 1.05m(H) WHITE UPVC CASEMENT WINDOW
- 16 NEW 0.6m(W) X 1.05m(H) WHITE UPVC OBSCURED CASEMENT WINDOW
- 17 NEW UPVC FRENCH DOORS IN WHITE

CONCEPT 20
ARCHITECTURE

30 Grove Place, Sholing, Southampton, SO19 9QY
TEL: 07588 555392
EMAIL: info@concept20architecture.com

PROJECT: 57 KIILN CLOSE
CALVERT, BUCKINGHAM
MK18 2FD

CLIENT: MRS XIAXIA WANG
MR KWOK WO EDDIE SIU

PURPOSE OF ISSUE: Information approval tender

TITLE: **PROPOSED PLANS & ELEVATIONS**

SCALE 0 1:100 5000mm

REV: A DATE: 7-12-23
SCALE: 1:100 PLOTTED: 20-12-23

DWG. NO. 23-013-04PREVA