
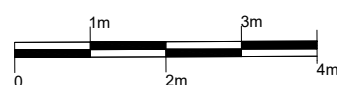
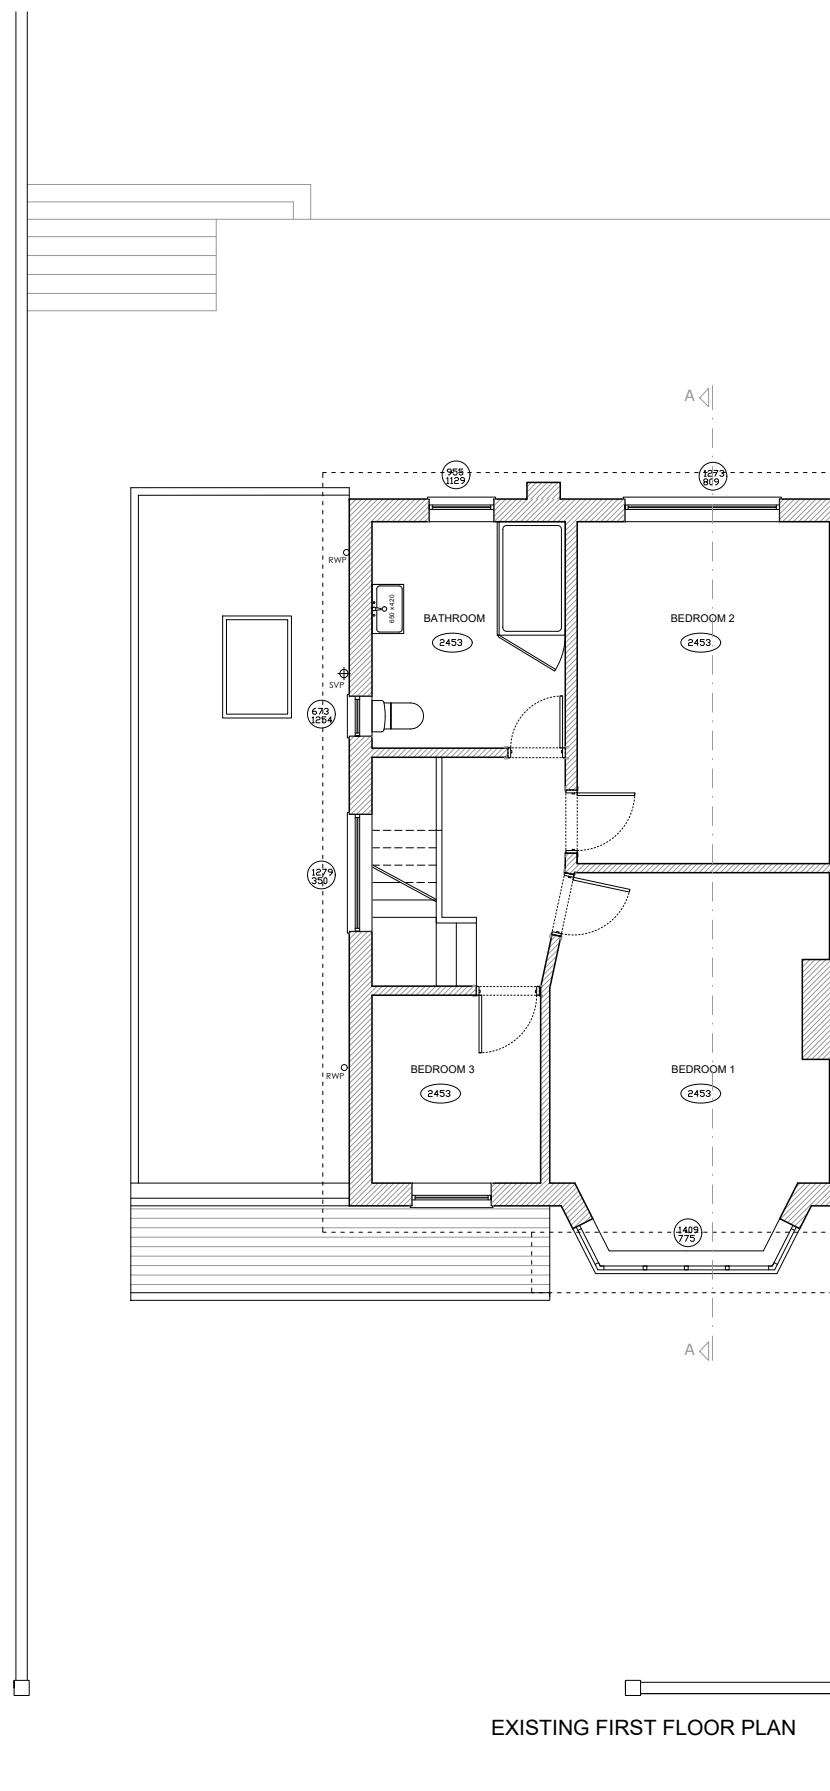


notes:
The contractors are to check all dimensions, drain runs and general conditions on site before works commence, and inform BILD immediately upon discovery of any errors, omissions or discrepancies. All works are to be carried out in accordance with current building regulations, British standards, codes of practice and local authority requirements.

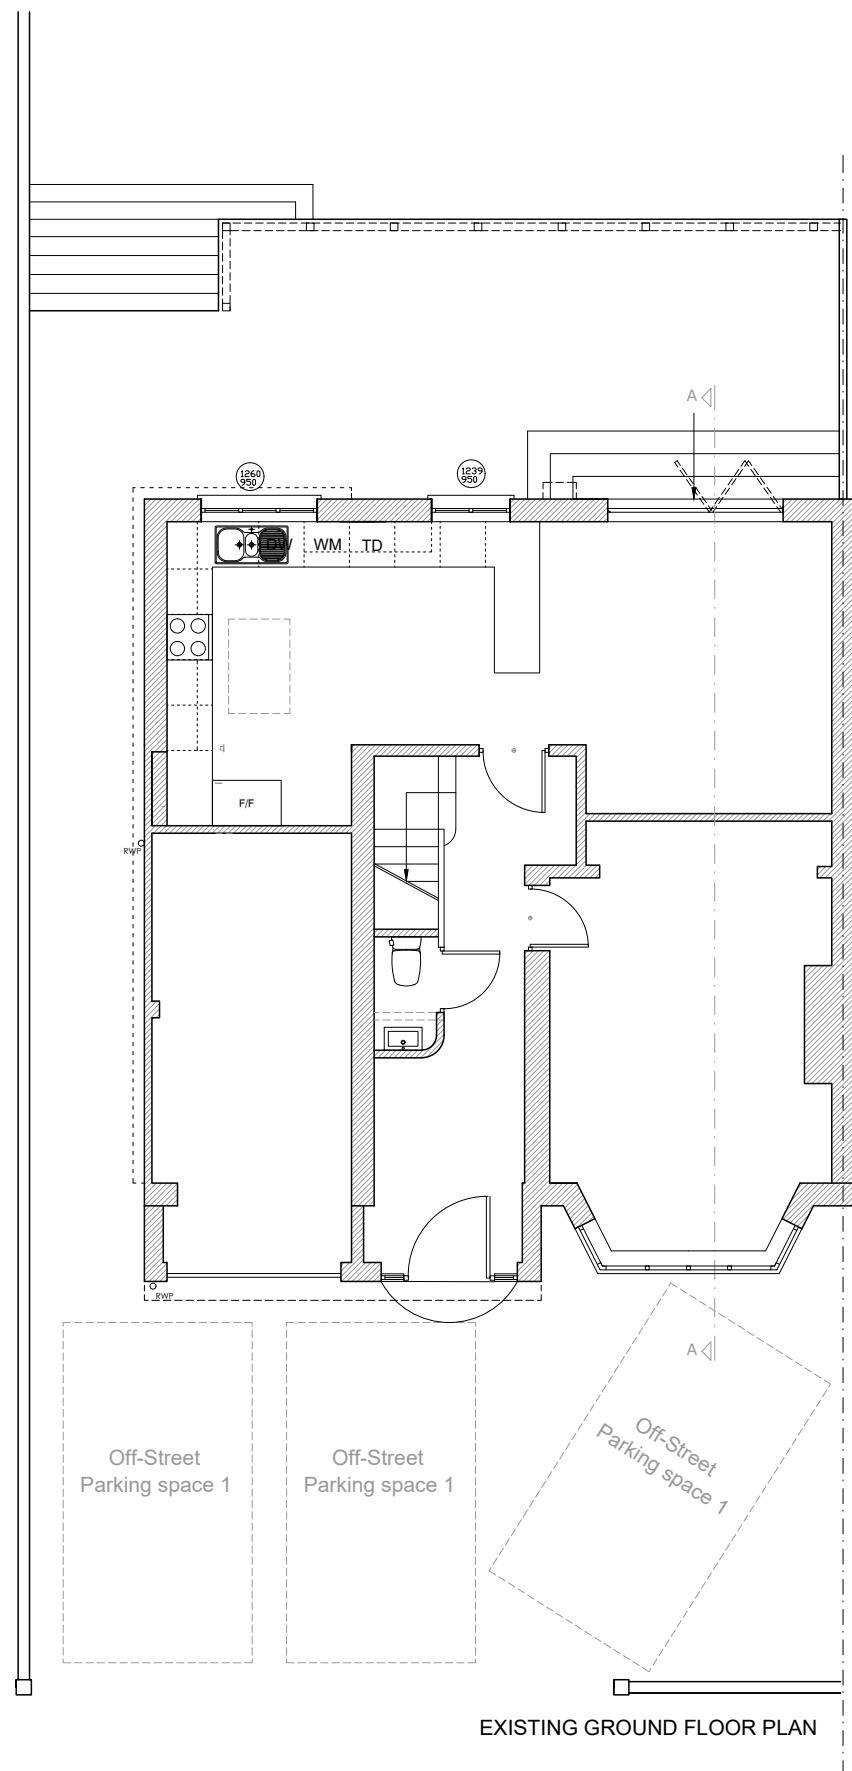

Revisions

The contents of this plan including the printed notes are copyright. Reproduction in whole or part is not permitted without prior consent of BILD in writing.


Project
67 Ashurst Road
Barnet
EN4

Drawing Title
Existing Ground & First Floor Plans


PLANNING

67AG/11/2023 - PL01
Scale: A1@1:50 A3@1:100 Drawn by: P.M. Checked by: S.A.

notes:
The contractors are to check all dimensions, drain runs and general conditions on site before works commence, and inform BILD immediately upon discovery of any errors, omissions or discrepancies. All works are to be carried out in accordance with current building regulations, British standards, codes of practice and local authority requirements.

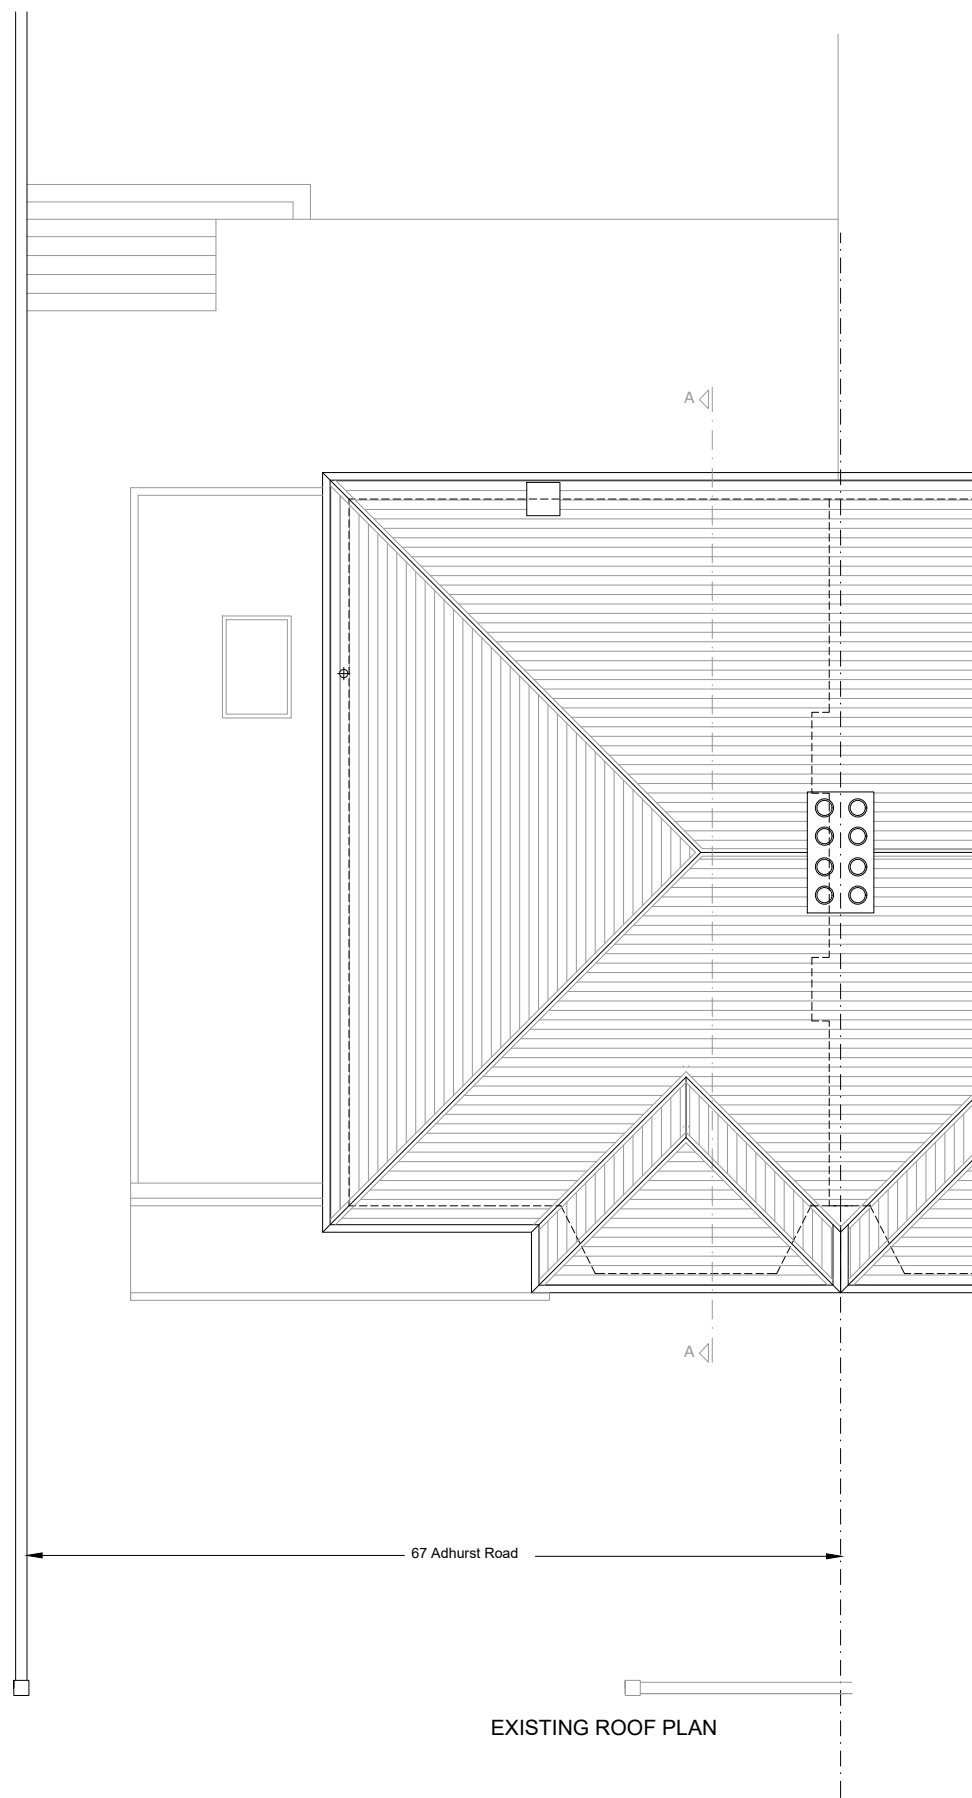

Existing Roof Plan

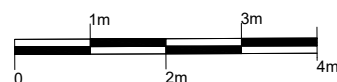

Revisions

The contents of this plan including the printed notes are copyright. Reproduction in whole or part is not permitted without prior consent of BILD in writing.

Project	67 Ashurst Road Barnet EN4
----------------	----------------------------------

Drawing Title	Existing Roof Plan
----------------------	--------------------

PLANNING

67AG/11/2023 - PL02

Scale	Drawn by	Checked by
A1@1:50 A3@1:100	P.M	S.A

notes:
The contractors are to check all dimensions, drain runs and general conditions on site before works commence, and inform BILD immediately upon discovery of any errors, omissions or discrepancies. All works are to be carried out in accordance with current building regulations, British standards, codes of practice and local authority requirements.



Revisions

The contents of this plan including the printed notes are copyright. Reproduction in whole or part is not permitted without prior consent of BILD in writing.

Project
67 Ashurst Road
Barnet
EN4


Drawing Title
Existing Front and Rear Elevations

PLANNING

67AG/11/2023 - PL03

Scale	Drawn by	Checked by
A1@1:50 A3@1:100	P.M	S.A


notes:
The contractors are to check all dimensions, drain runs and general conditions on site before works commence, and inform BILD immediately upon discovery of any errors, omissions or discrepancies. All works are to be carried out in accordance with current building regulations, British standards, codes of practice and local authority requirements.

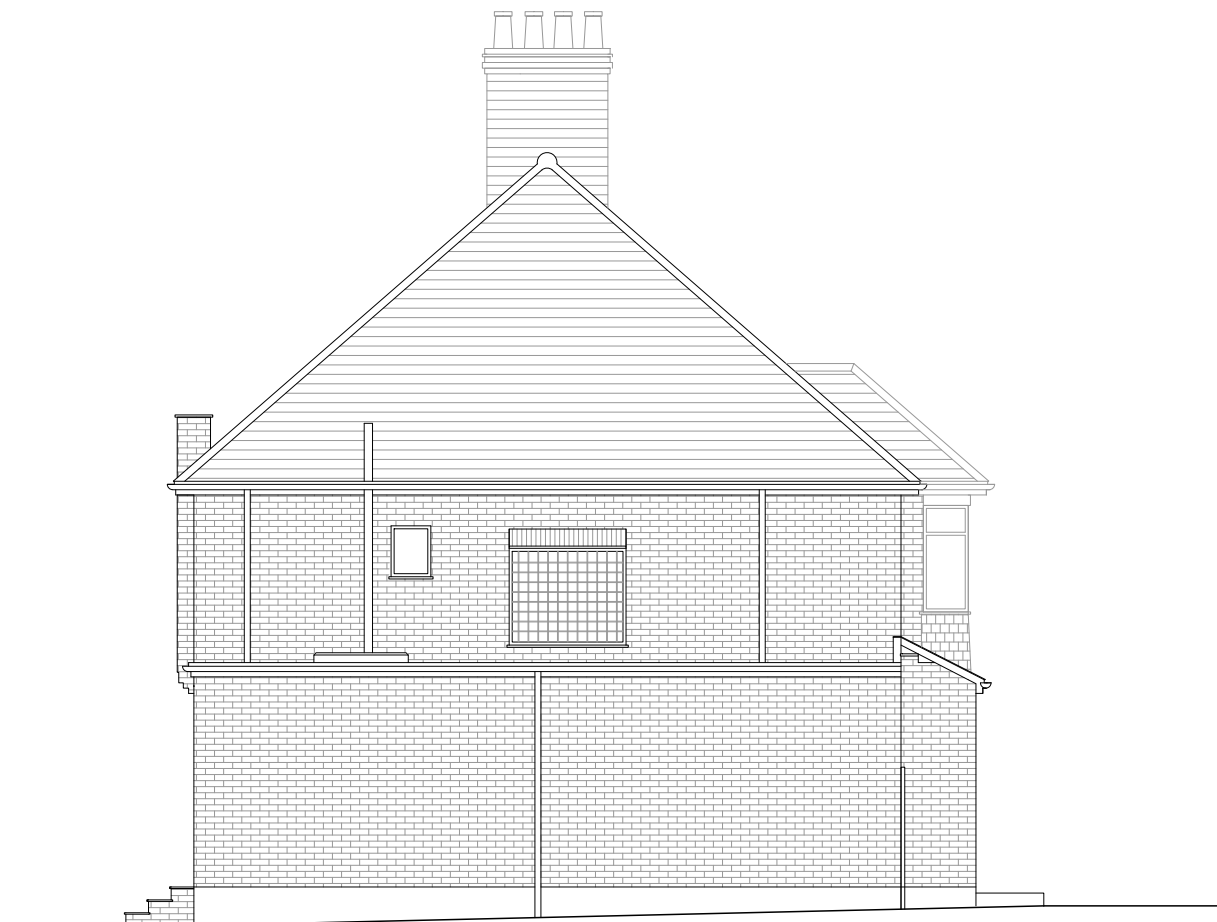

Side Elevation



Section A-A

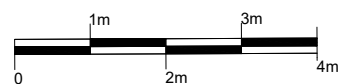

Revisions

The contents of this plan including the printed notes are copyright. Reproduction in whole or part is not permitted without prior consent of BILD in writing.

Project
67 Ashurst Road
Barnet
EN4

Drawing Title
Existing Side Elevation & Section A-A

PLANNING

67AG/11/2023 - PL04

Scale	Drawn by	Checked by
A1@1:50 A3@1:100	P.M	S.A