



Existing First Floor Plan - 1:100

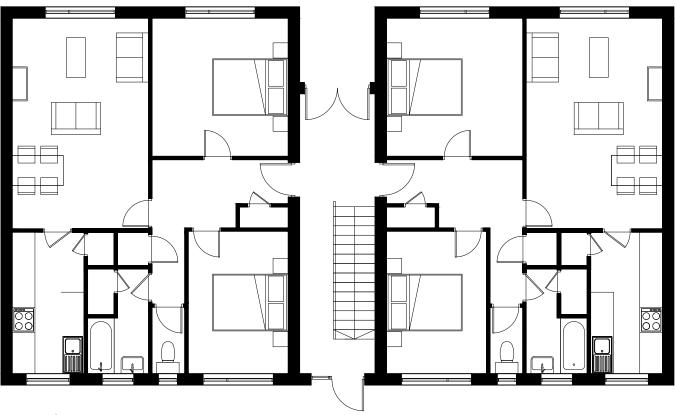

Existing Ground Floor Plan - 1:100

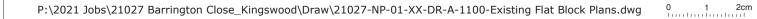

Existing Front Elevation



Existing Rear Elevation



Existing Side Elevation



Responsibility is not accepted for errors made by others in scaling from this drawing. Contractors must check all dimensions on site. Discrepancies must be reported immediately to the architect before proceeding. This drawing is copyright ©2023 Nash Partnership. All rights reserved.
 Rev.
 Date
 Notes

 P1
 22.11.23
 Issued for planning
Init. CDM Regulations Refer to site plan for positions and orientation. Plan is for a typical block only and some modifications may have been made to some properties Drawing Scale 1:100 @ A3 2.5 5m 0 _ nash partnership
 Bath :
 01225 442424 | 23a Sydney Buildings, Bath, BA2 6BZ

 Bristol :
 0117 3327560 | The Generator, Counterslip, Redcliffe, Bristol, BS1 6BX
www.nashpartnership.com mail@nashpartnership.com File Name: 21027-NP-01-XX-DR-A-1100 PLANNING Job Number Originator Zone Level XX 21027 NP 01 Туре Role Drawing Number Revision DR A 1100 P1 Project Barrington Close & Fairford Close, Kingswood Regeneration Existing Flat Block Plans - Typical Drawn by Project Manager Scale RB PM 1:100 @ A3