



PROPOSED ROOF PLAN

BOUNDARY LINE

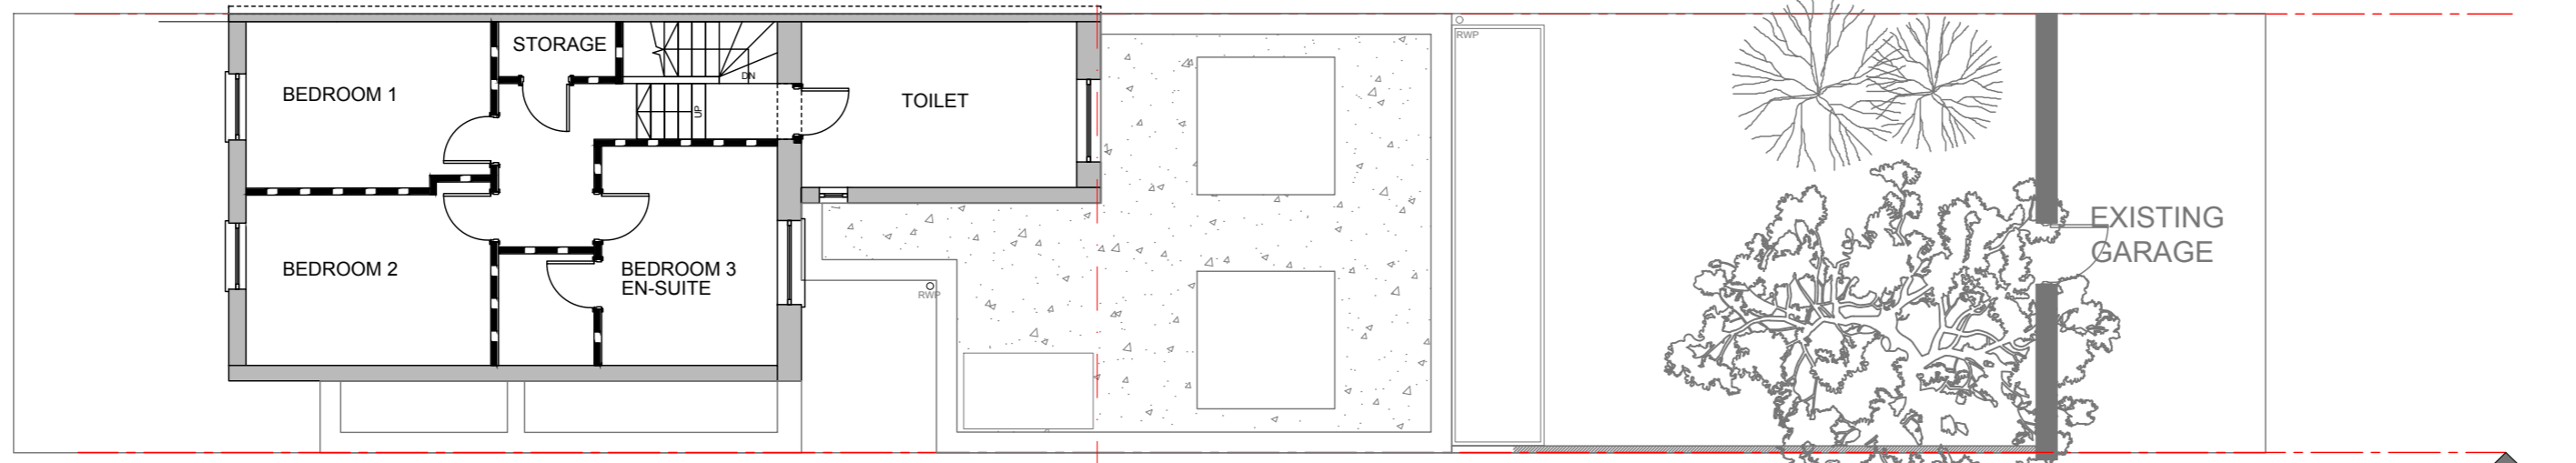


PROPOSED 1/F PLAN

BOUNDARY LINE

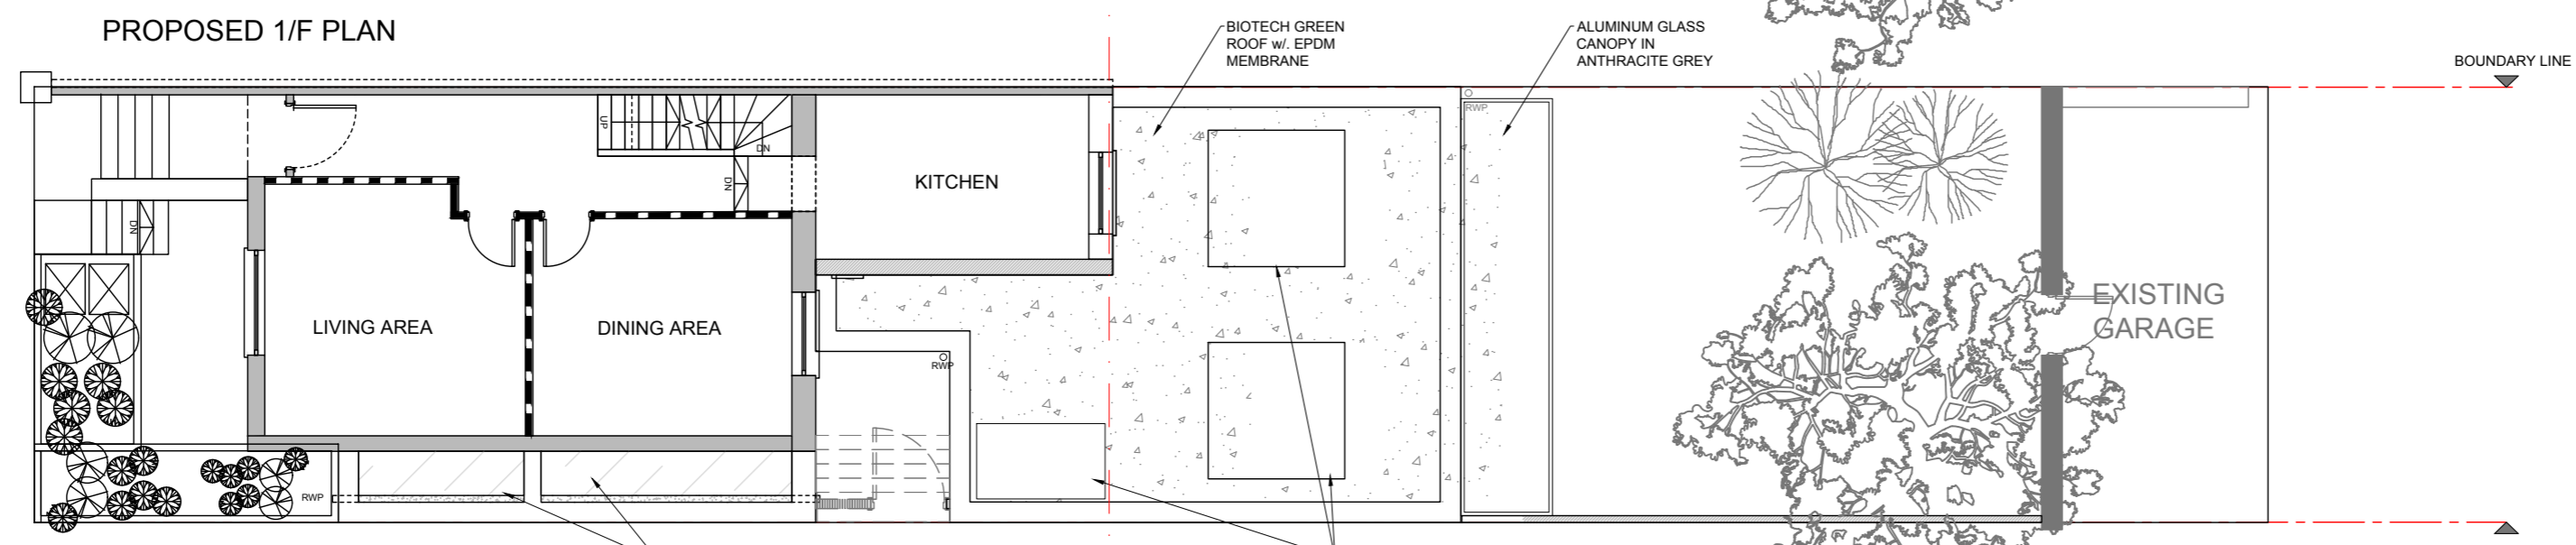

PROPOSED G/F PLAN


BOUNDARY LINE

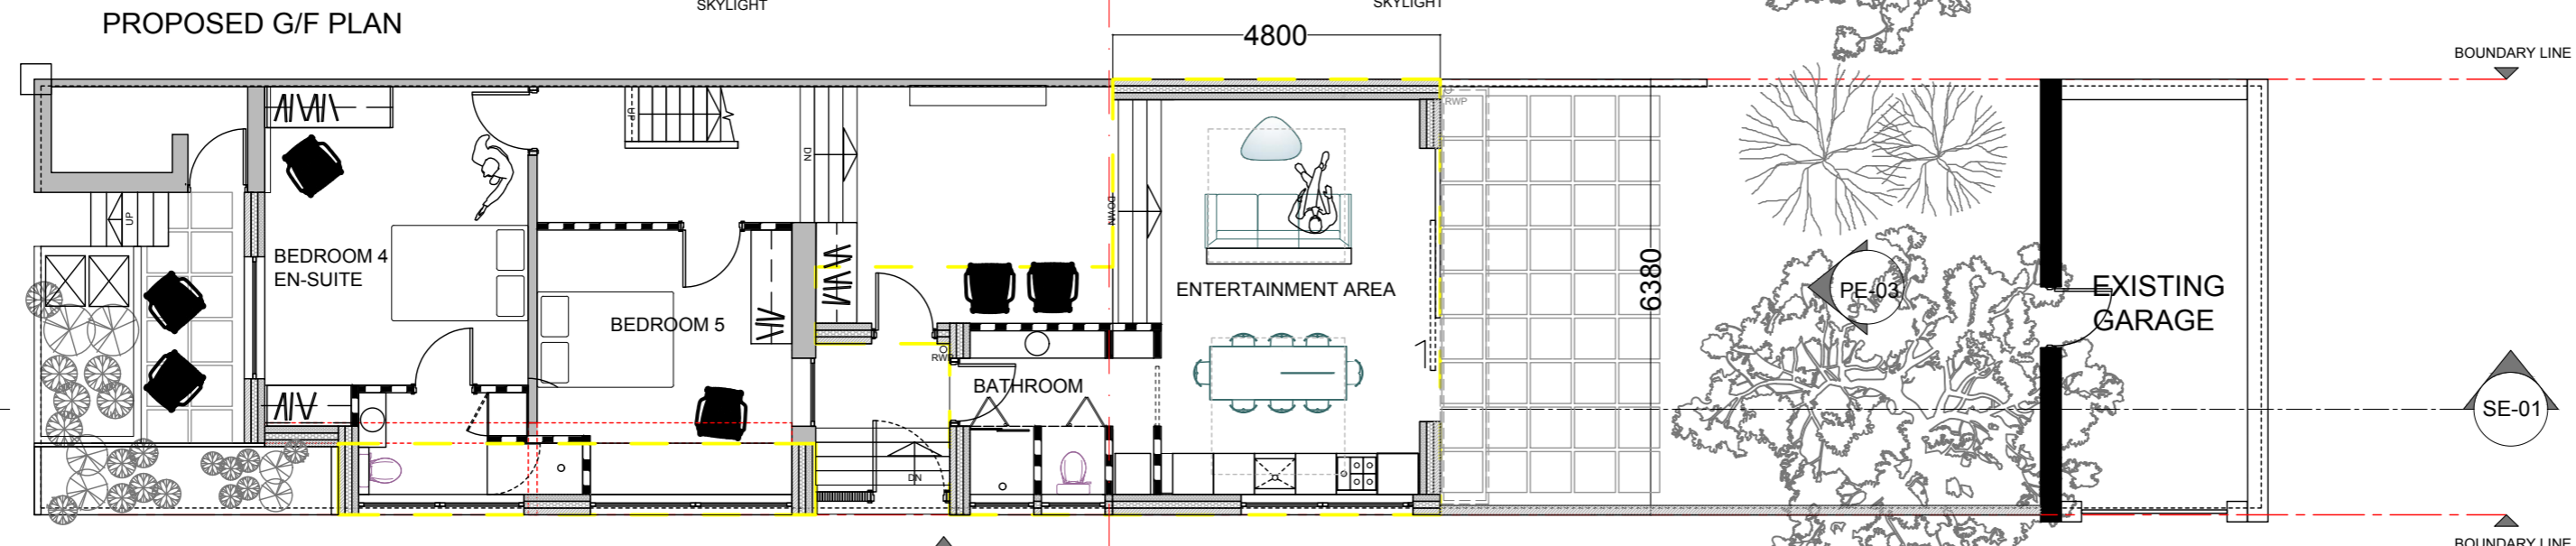

PROPOSED LG/F PLAN

BOUNDARY LINE

IF DISCREPANCY IS FOUND ON THE DRAWING AND SPECIFICATION LIST, CONSULTATION SHOULD BE MADE TO THE ARCHITECT, OR THE DRAWING ORIGINAL PRODUCER.

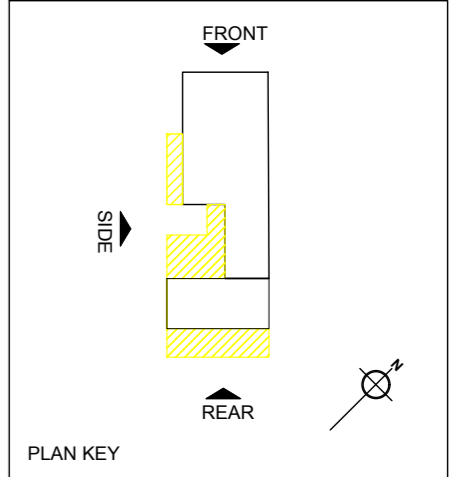

PROPOSED DEVELOPMENT:

GROUND FLOOR SINGLE STOREY EXTENSION

17 SHARDELOES ROAD
LONDON
SE14 6NZ

TITLE:
PROPOSED PLANS

DRAWING NO:
PD-3

SCALE:
1:100 (A2)

DATE:
7_12_2023