



Existing East Elevation

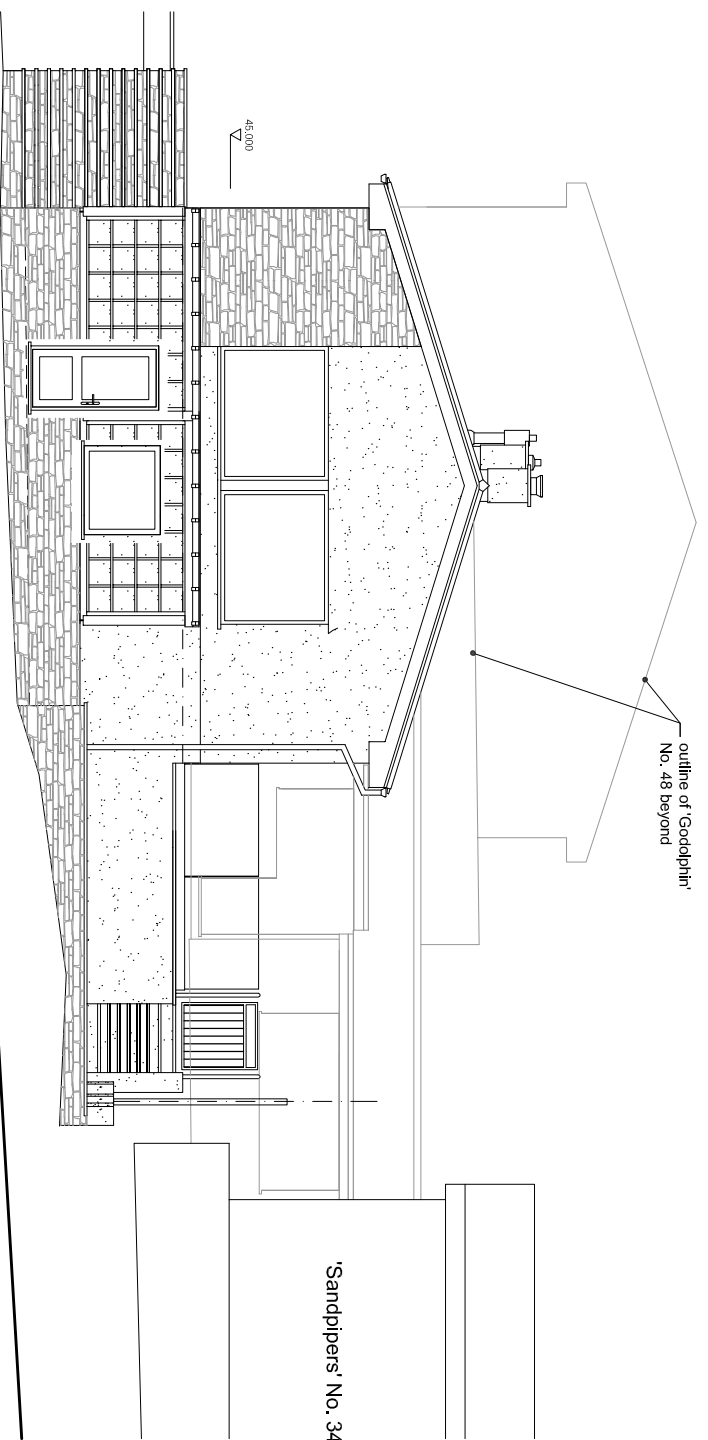

Existing North Elevation

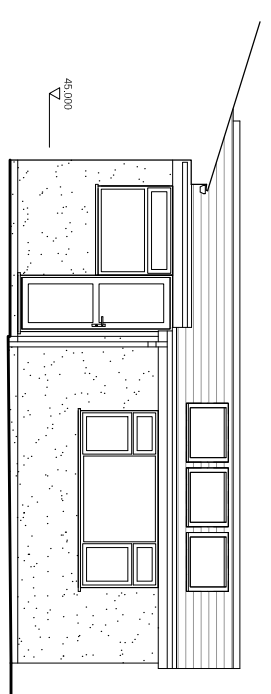

Existing Bedroom Wing
North Elevation

REVISIONS
A: 14/12/23 - Neighbouring properties added

Ascent ARCHITECTURE
81-83 STOKES CROFT
BRISTOL BS1 3RD
T: 0117 942 9515
E: info@ascentarchitecture.com
www.ascentarchitecture.com

Project
Proposed Extension & Remodelling
Marmarra, 33 Higher Tristram, Polzeath PL27 6TF

Client
Mr & Mrs Horswell

Detail
Existing Elevations 1 of 2

Drawing no. 221/04 A
Revision A
Scale 1:100@A3
Date 27/7/23
Drawn SGM

