




GARAGE

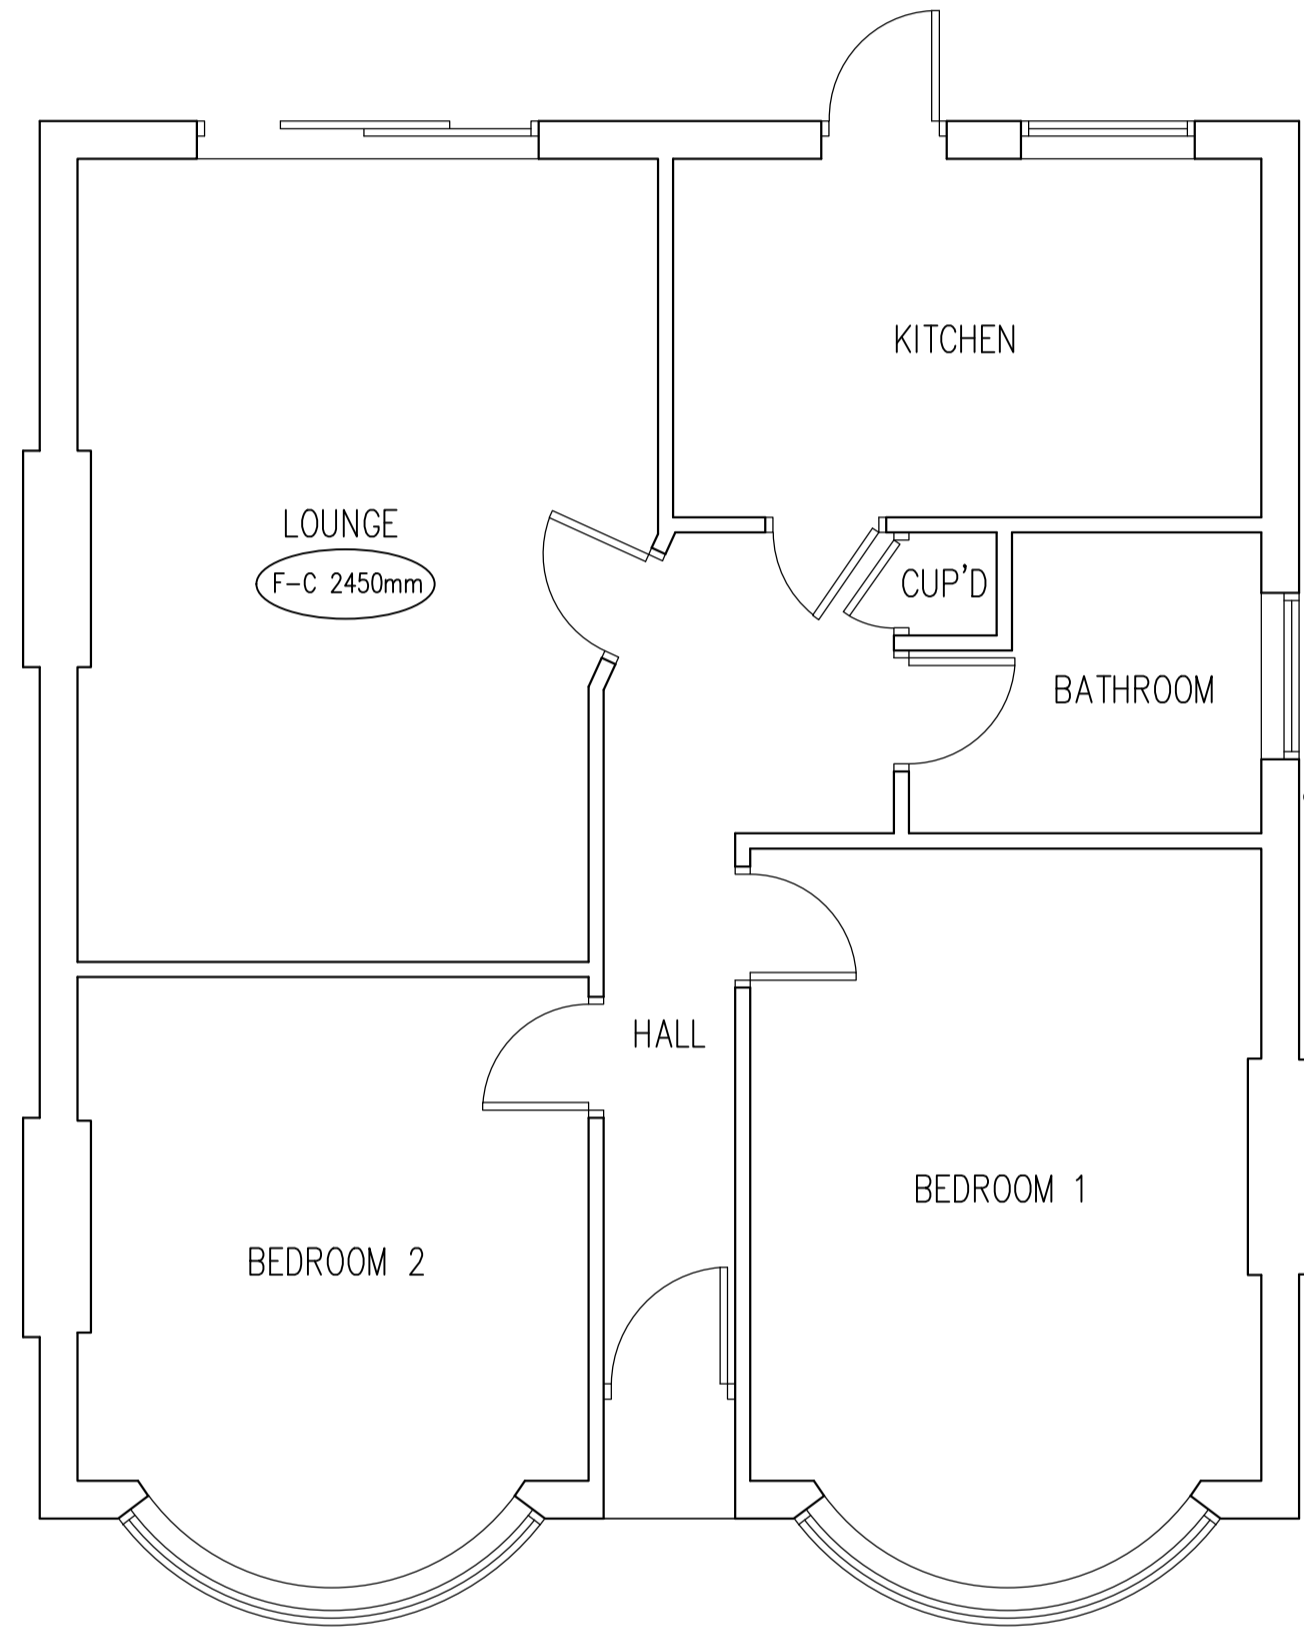

EXISTING FLOOR PLAN  
SCALE 1:50

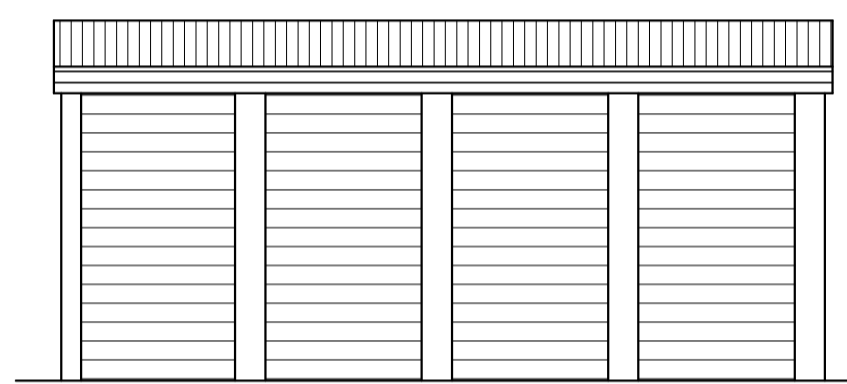


EXISTING GARAGE SIDE ELEVATION A  
SCALE 1:50

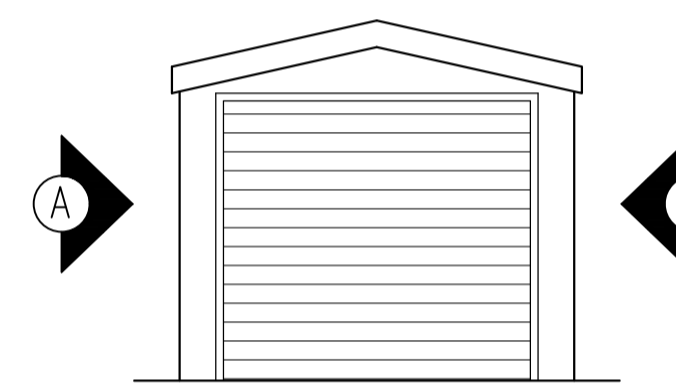


EXISTING GARAGE FRONT ELEVATION  
SCALE 1:50





EXISTING GARAGE SIDE ELEVATION B  
SCALE 1:50

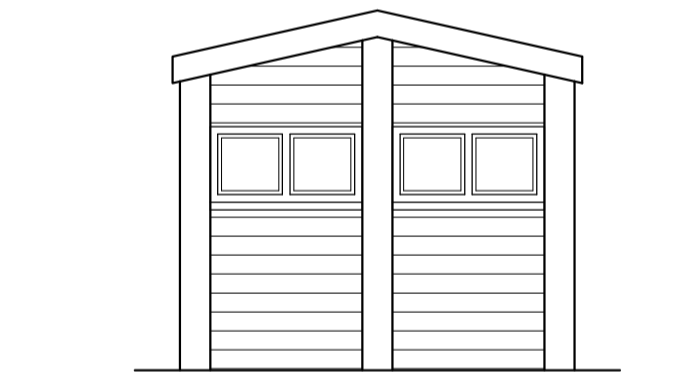



EXISTING GARAGE REAR ELEVATION  
SCALE 1:50

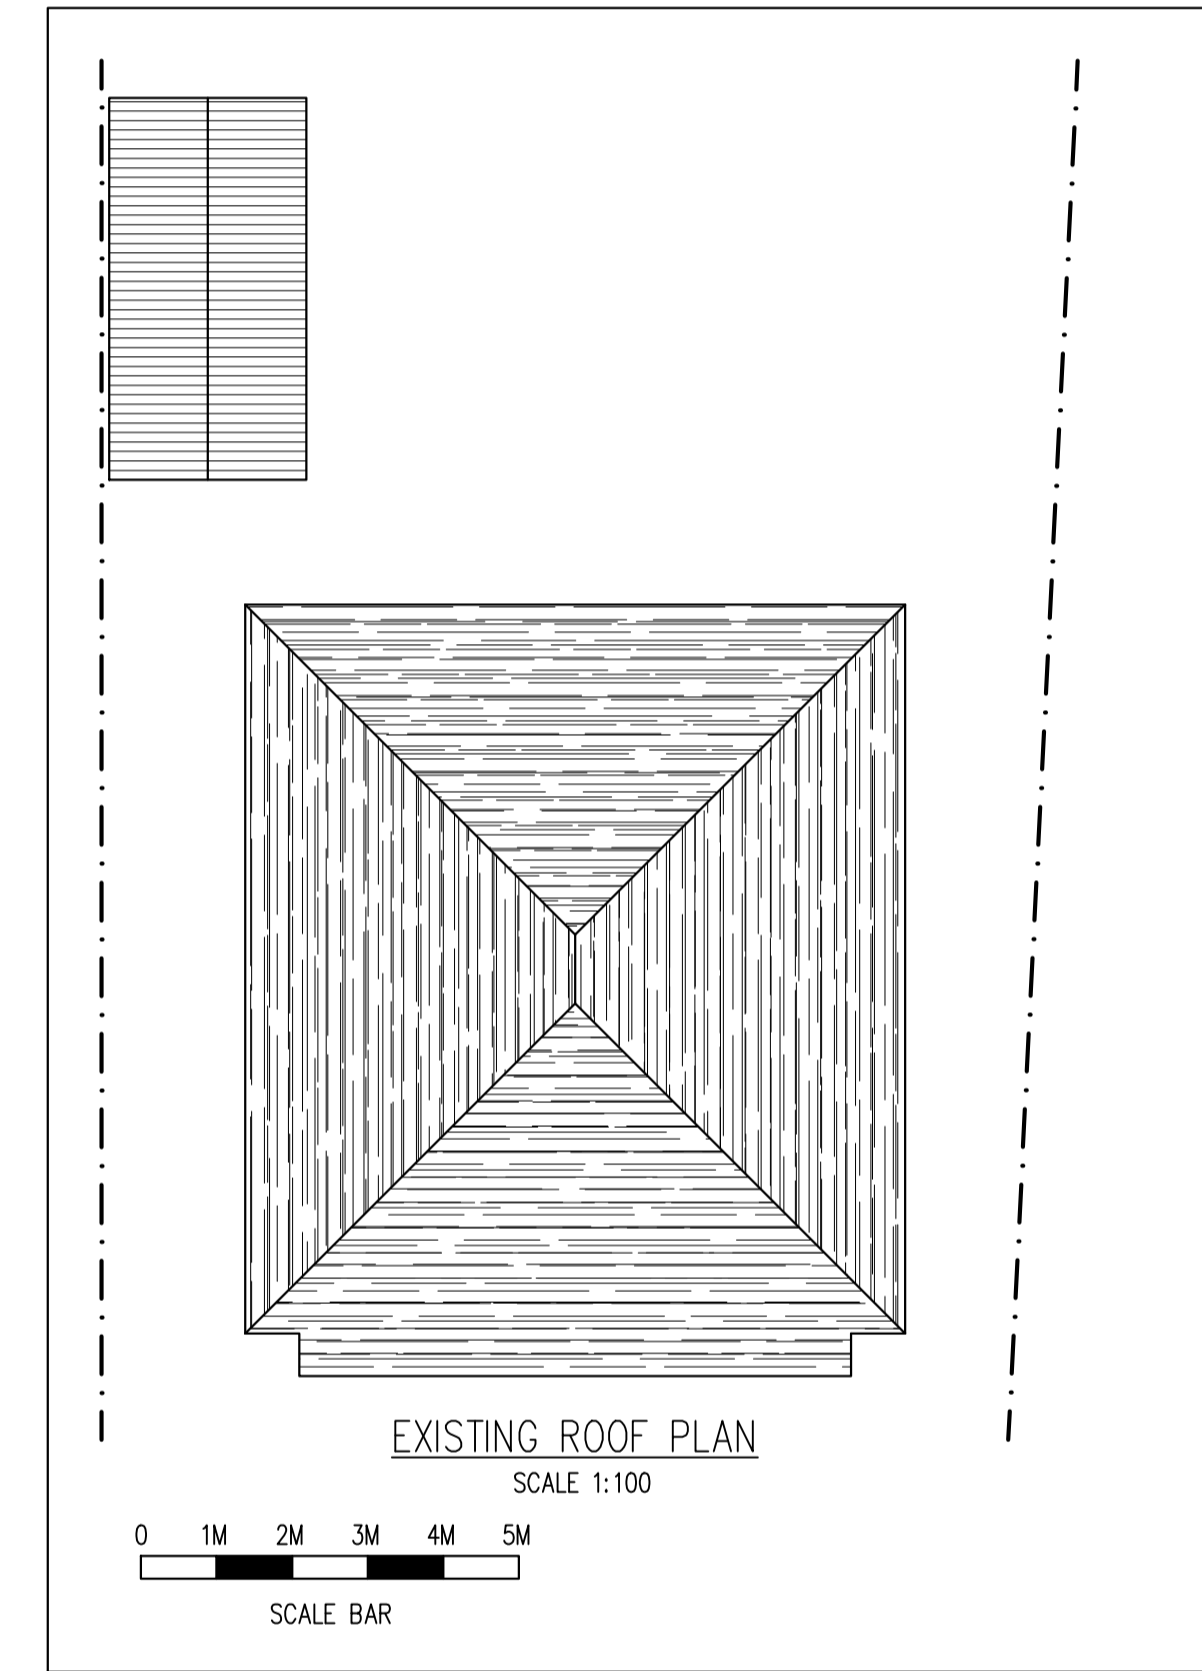

EXISTING ROOF PLAN  
SCALE 1:100

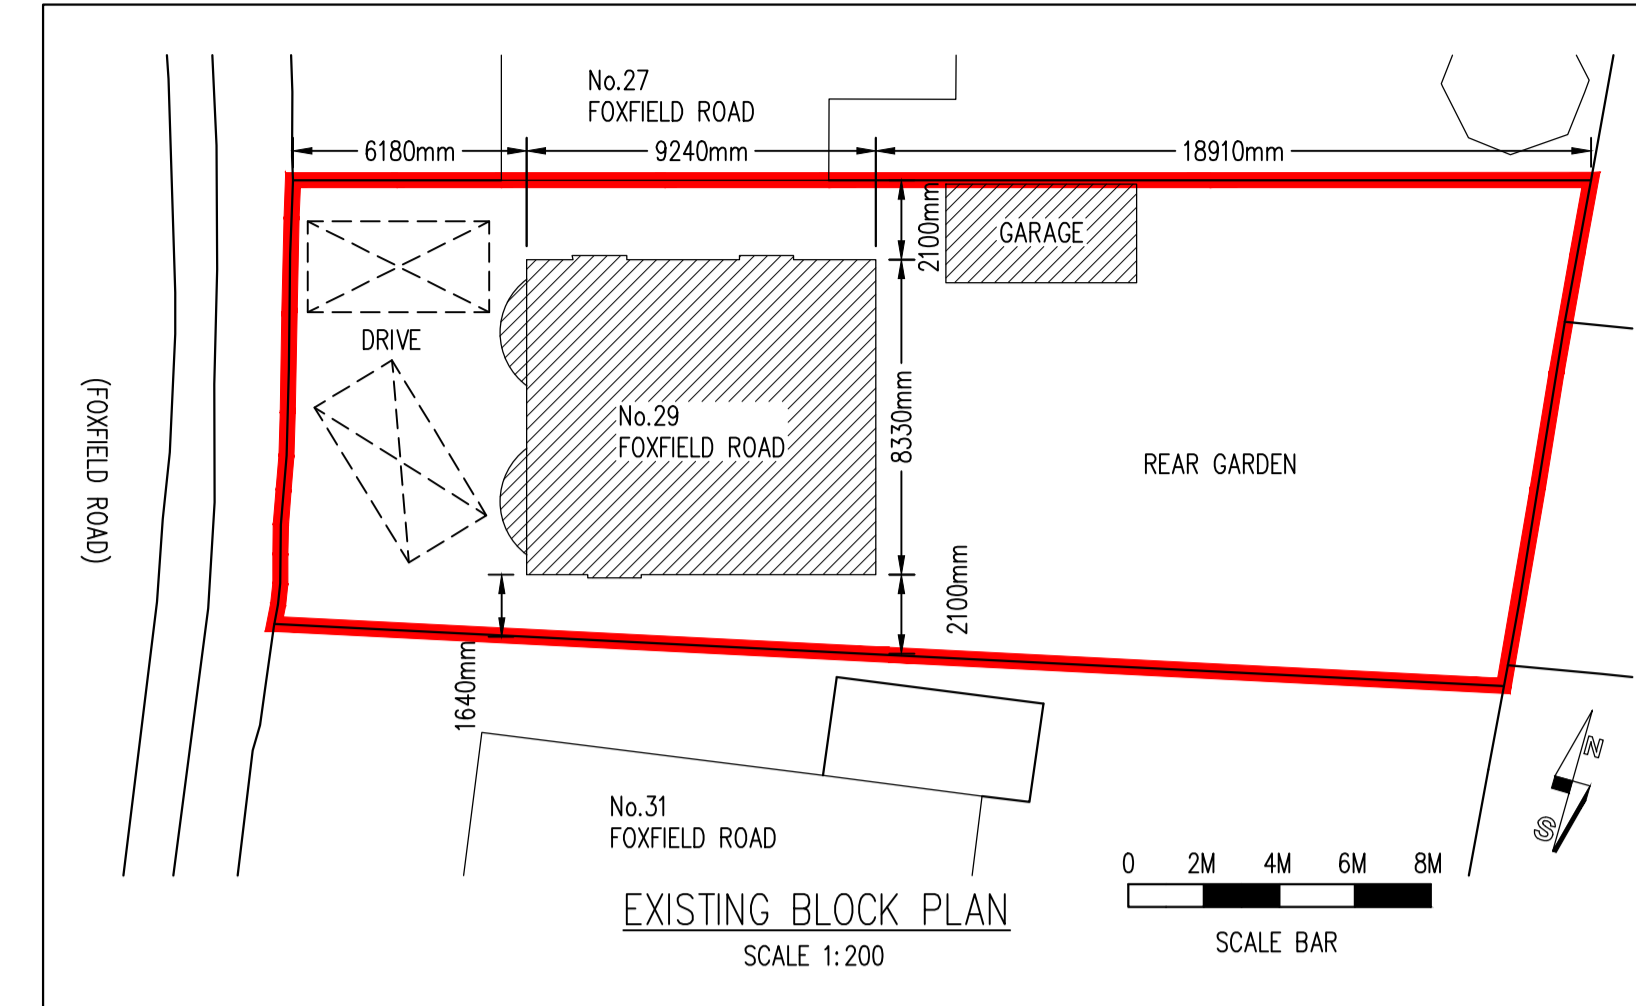
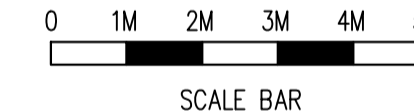


EXISTING BLOCK PLAN  
SCALE 1:200

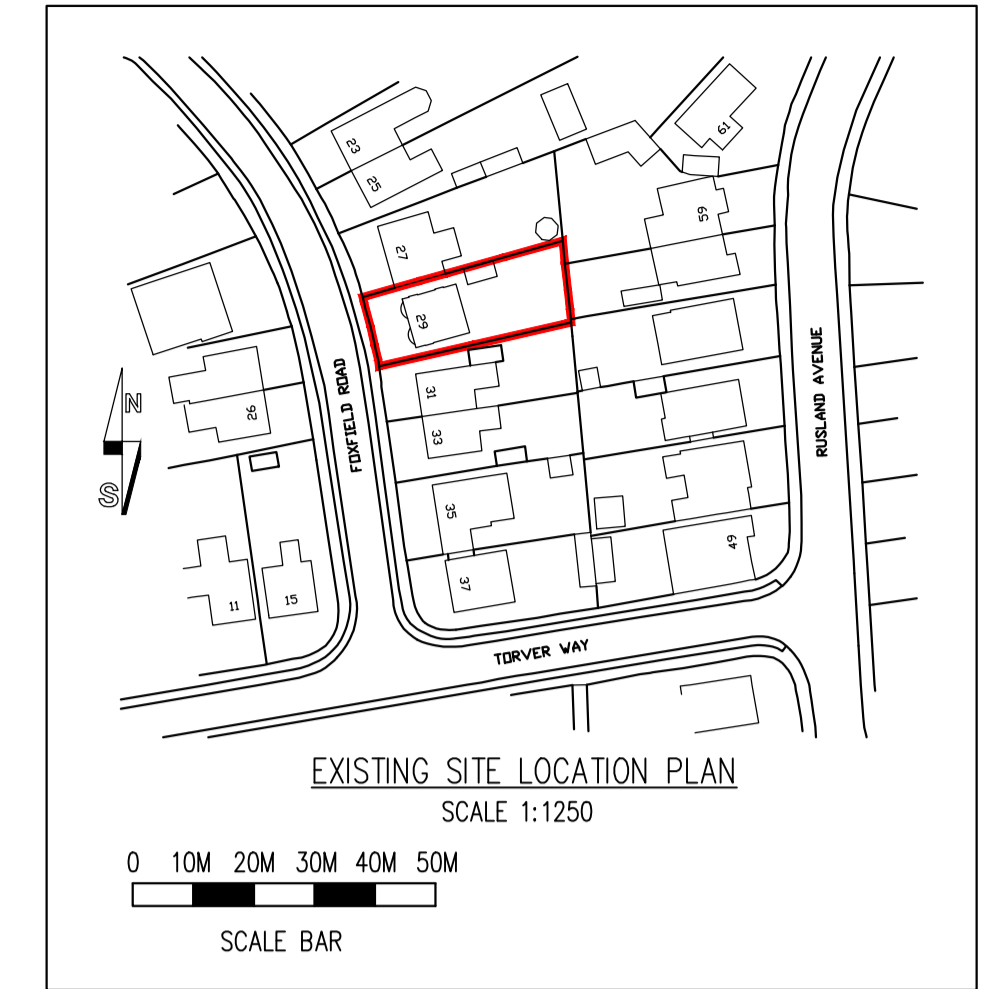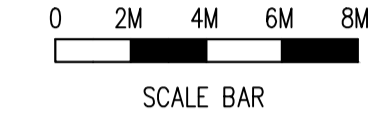


EXISTING SITE LOCATION PLAN


SCALE 1:1250

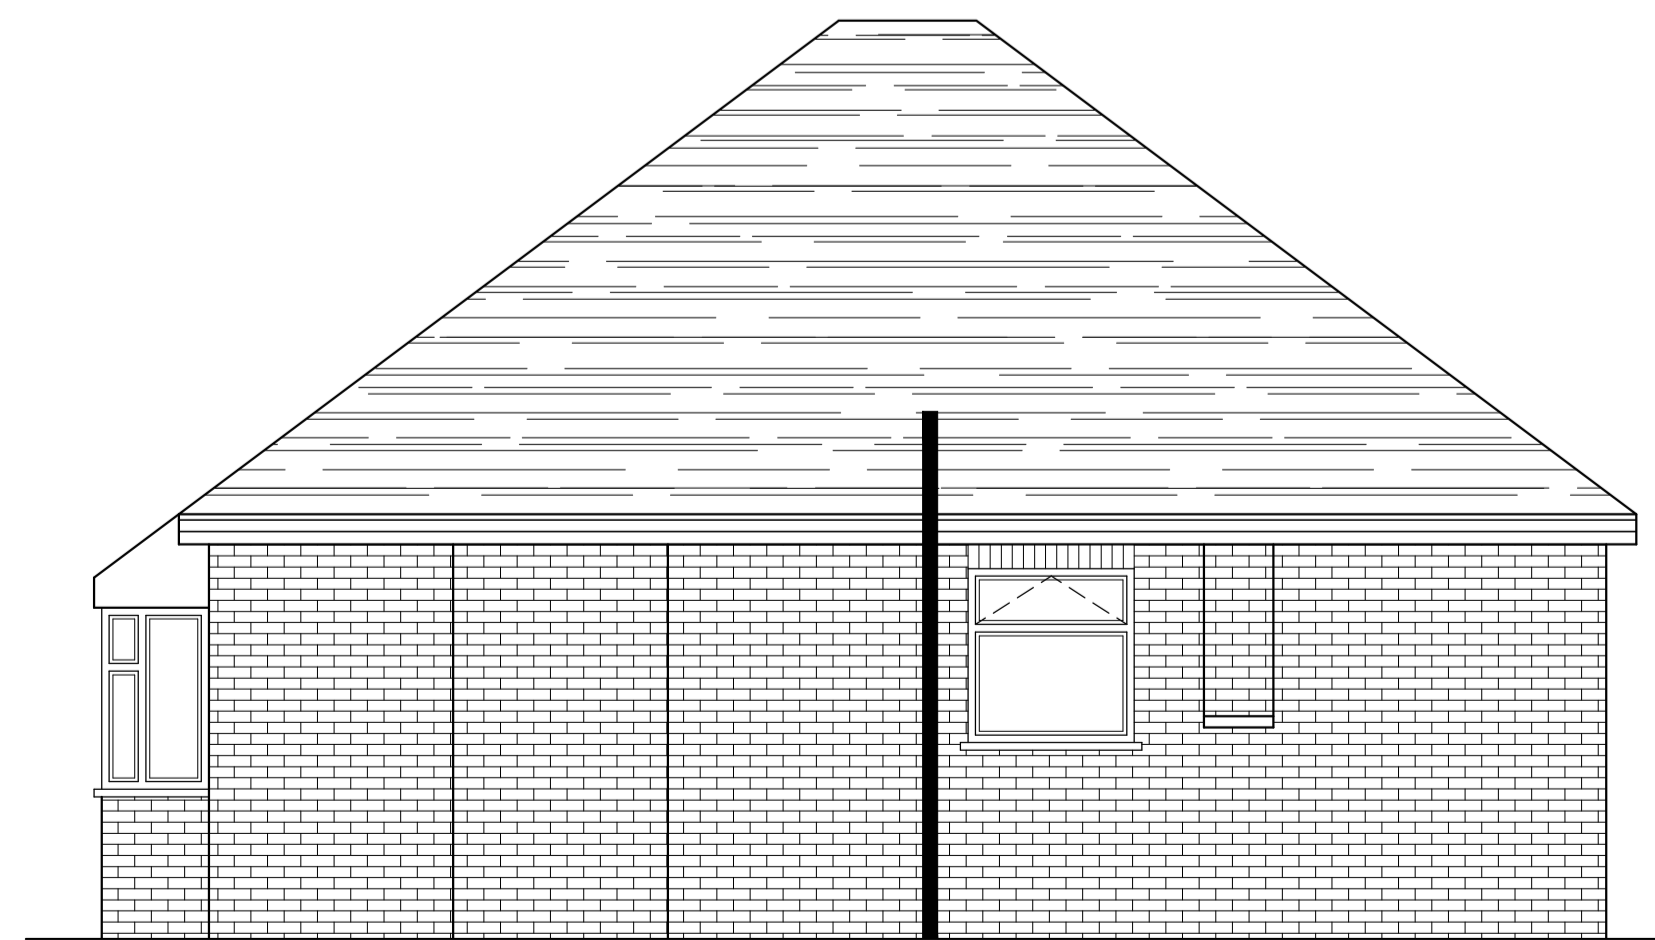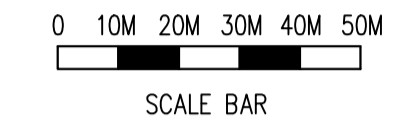

EXISTING SIDE ELEVATION A  
SCALE 1:50

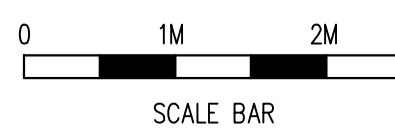

EXISTING REAR ELEVATION  
SCALE 1:50

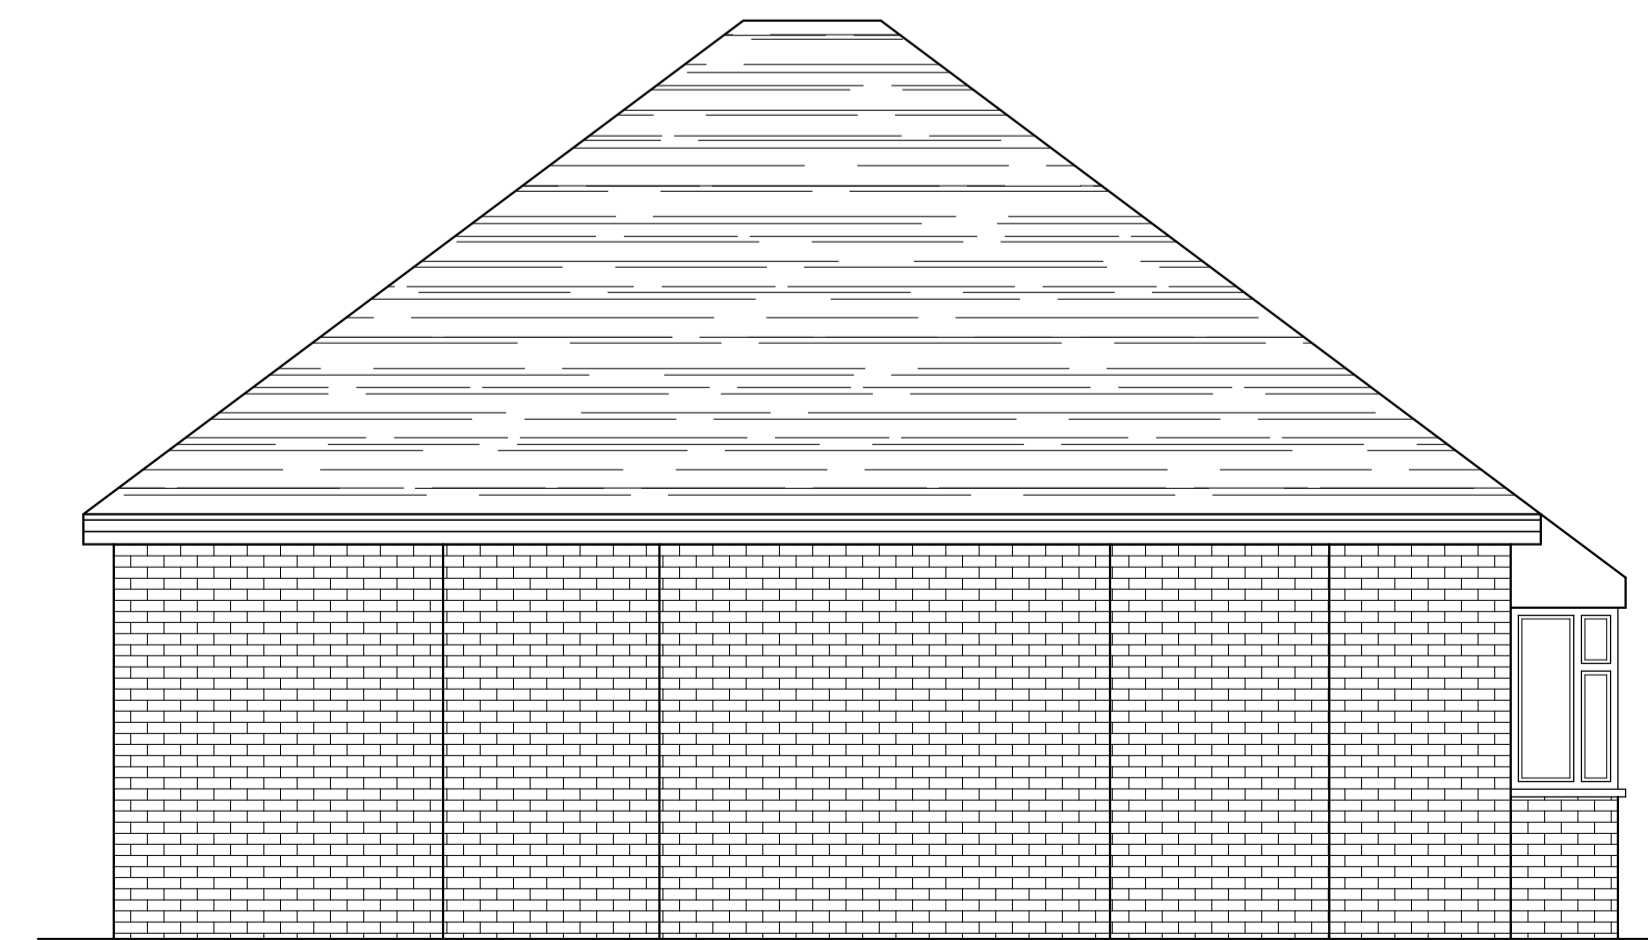

EXISTING SIDE ELEVATION B  
SCALE 1:50

Rev	Date	By	Chk	Revisions

Client  
MR & MRS MICK ARMSTRONG

Job Title  
DEMOLITION OF EXISTING GARAGE TO ALLOW SINGLE STOREY REAR EXTENSION & INTERNAL AND EXTERNAL ALTERATIONS AT 29 FOXFIELD ROAD ORPINGTON KENT BR6 8EE

**ARCHITECTURAL CONSULTANTS**

**ANDERSON NORTH**

ANDERSON NORTH LIMITED  
Glen Lodge  
Priory Close, East Farleigh  
Kent ME15 0EY  
Tel: 01732 522 455  
Mob: 07957 627 440

Scale AS SHOWN @ A1 Date 19/12/23

Drawing Title  
EXISTING FLOOR PLAN AND ELEVATIONS

Drawing No. 29-FOXFIELD-ROAD-01 Rev. A