




**NB**  
 Do not scale from this drawing, only written dimensions are to be used  
 any other dimension are to be checked prior to work commencing  
 Extent of work shown does not indicate that an asbestos survey has  
 been carried out and reference should be made to the client for this  
 information prior to work commencing

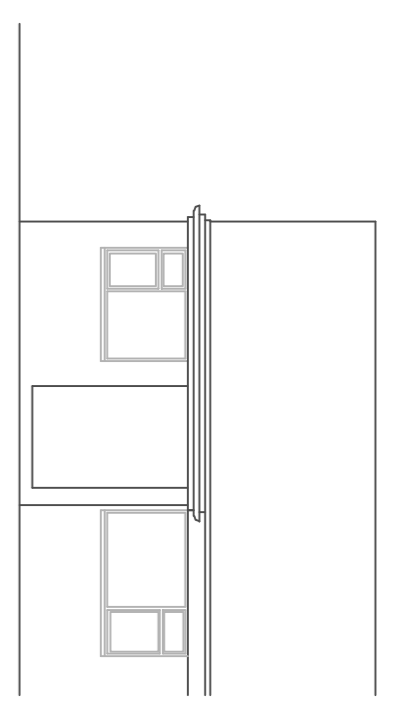


Front Elevation

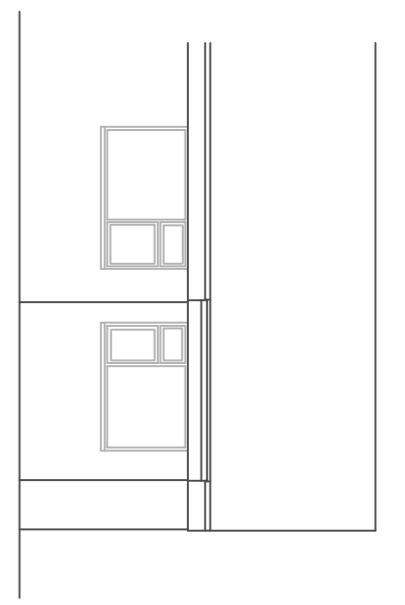


Rear Elevation

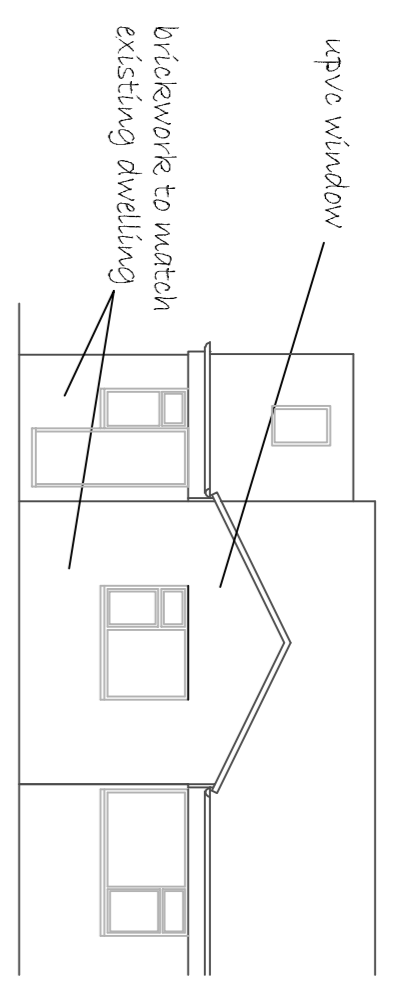


Front Elevation

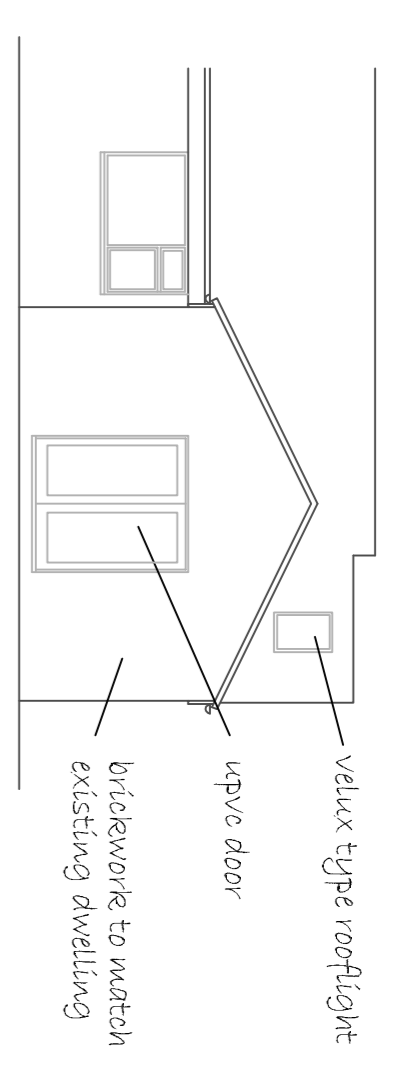


Rear Elevation

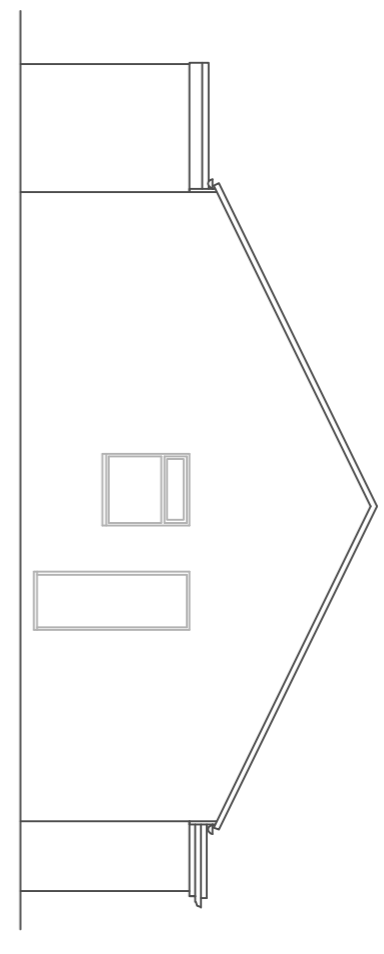


Side Elevation

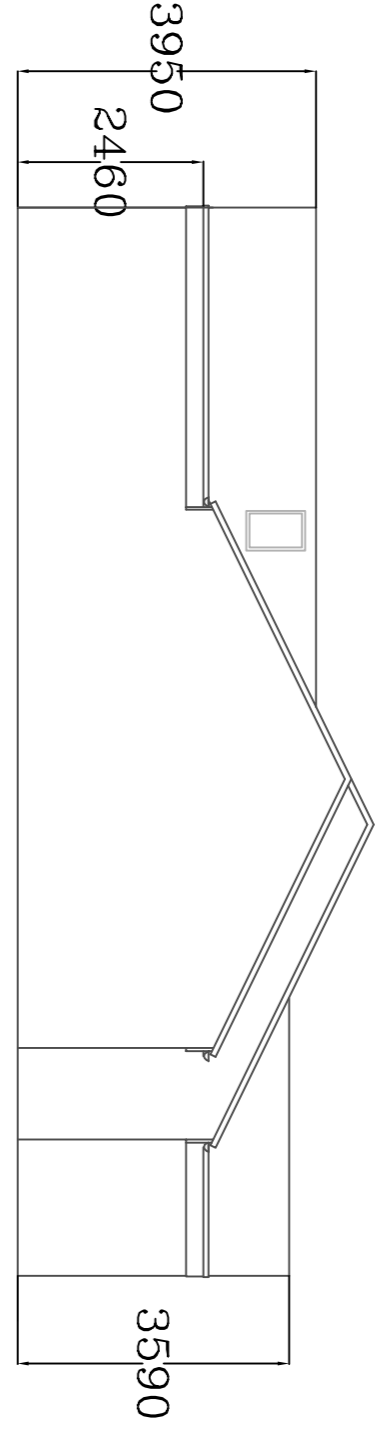


Side Elevation

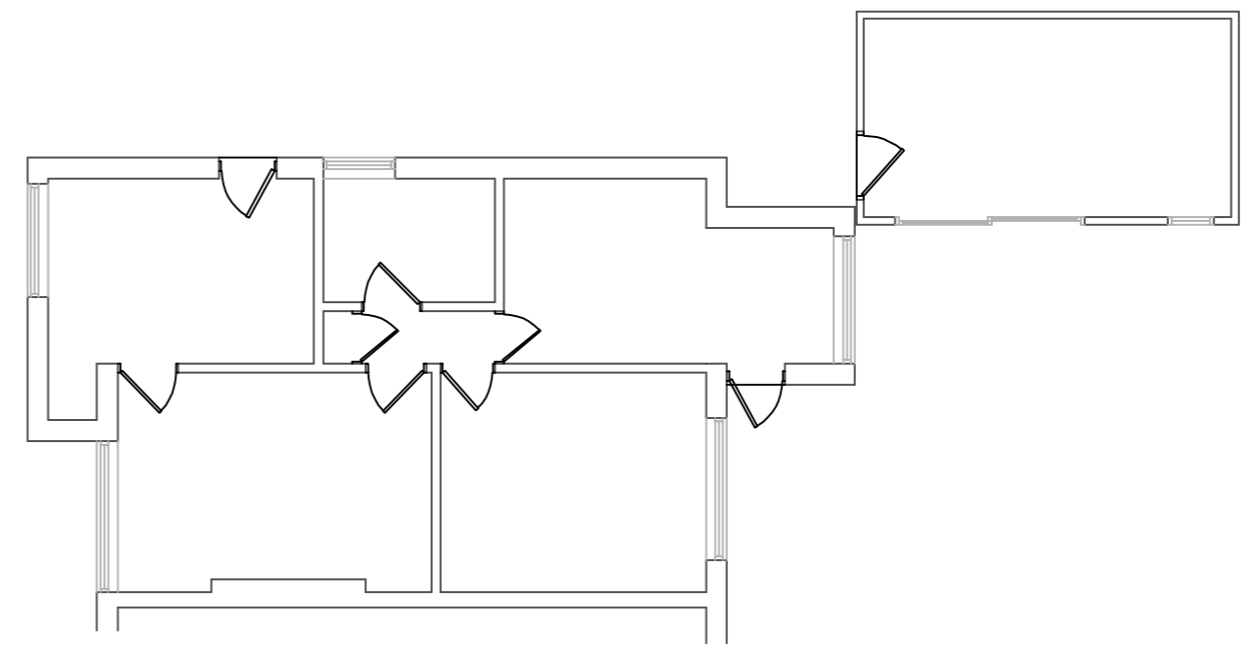

Ground Floor Plan

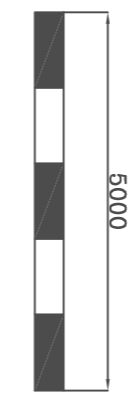


EXISTING

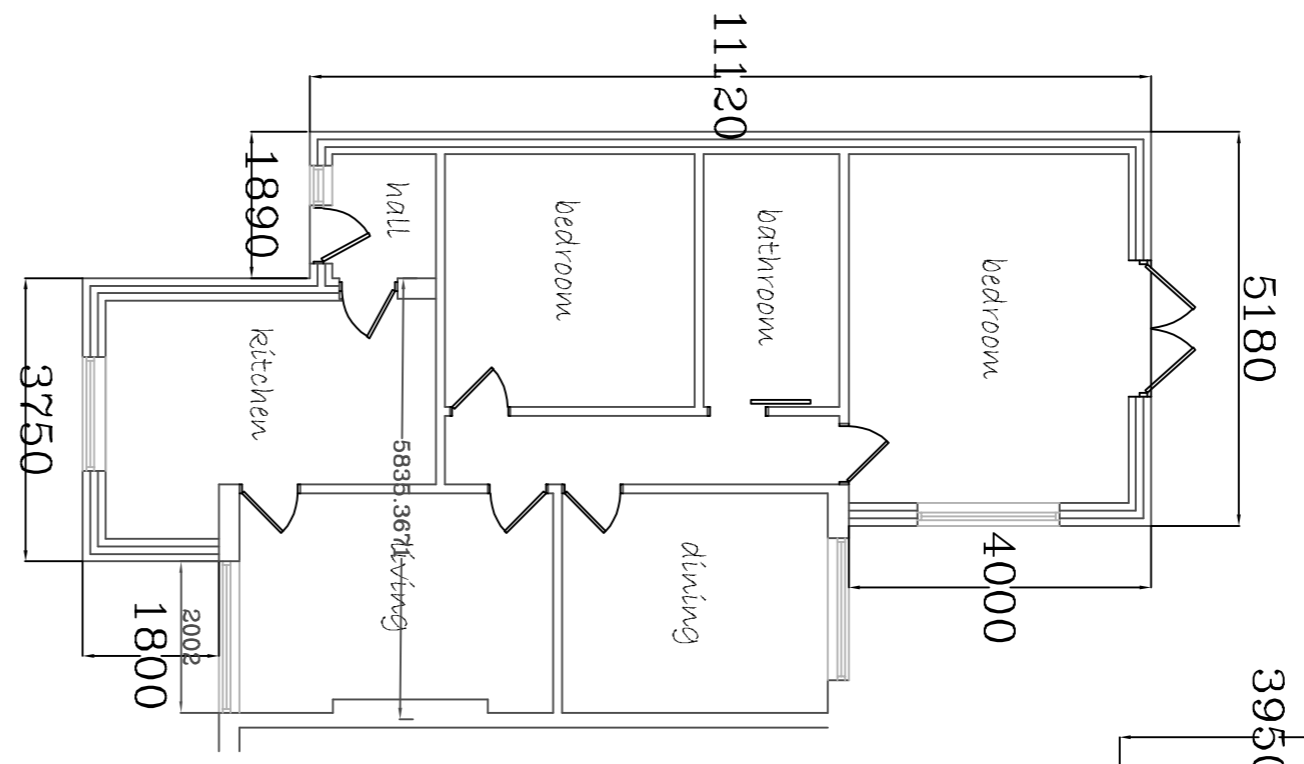


Ground Floor Plan


PROPOSED

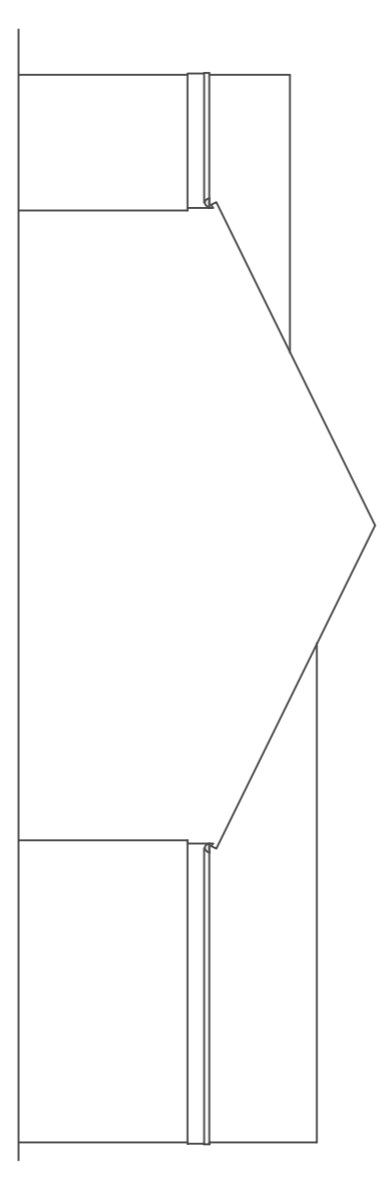

Side Elevation

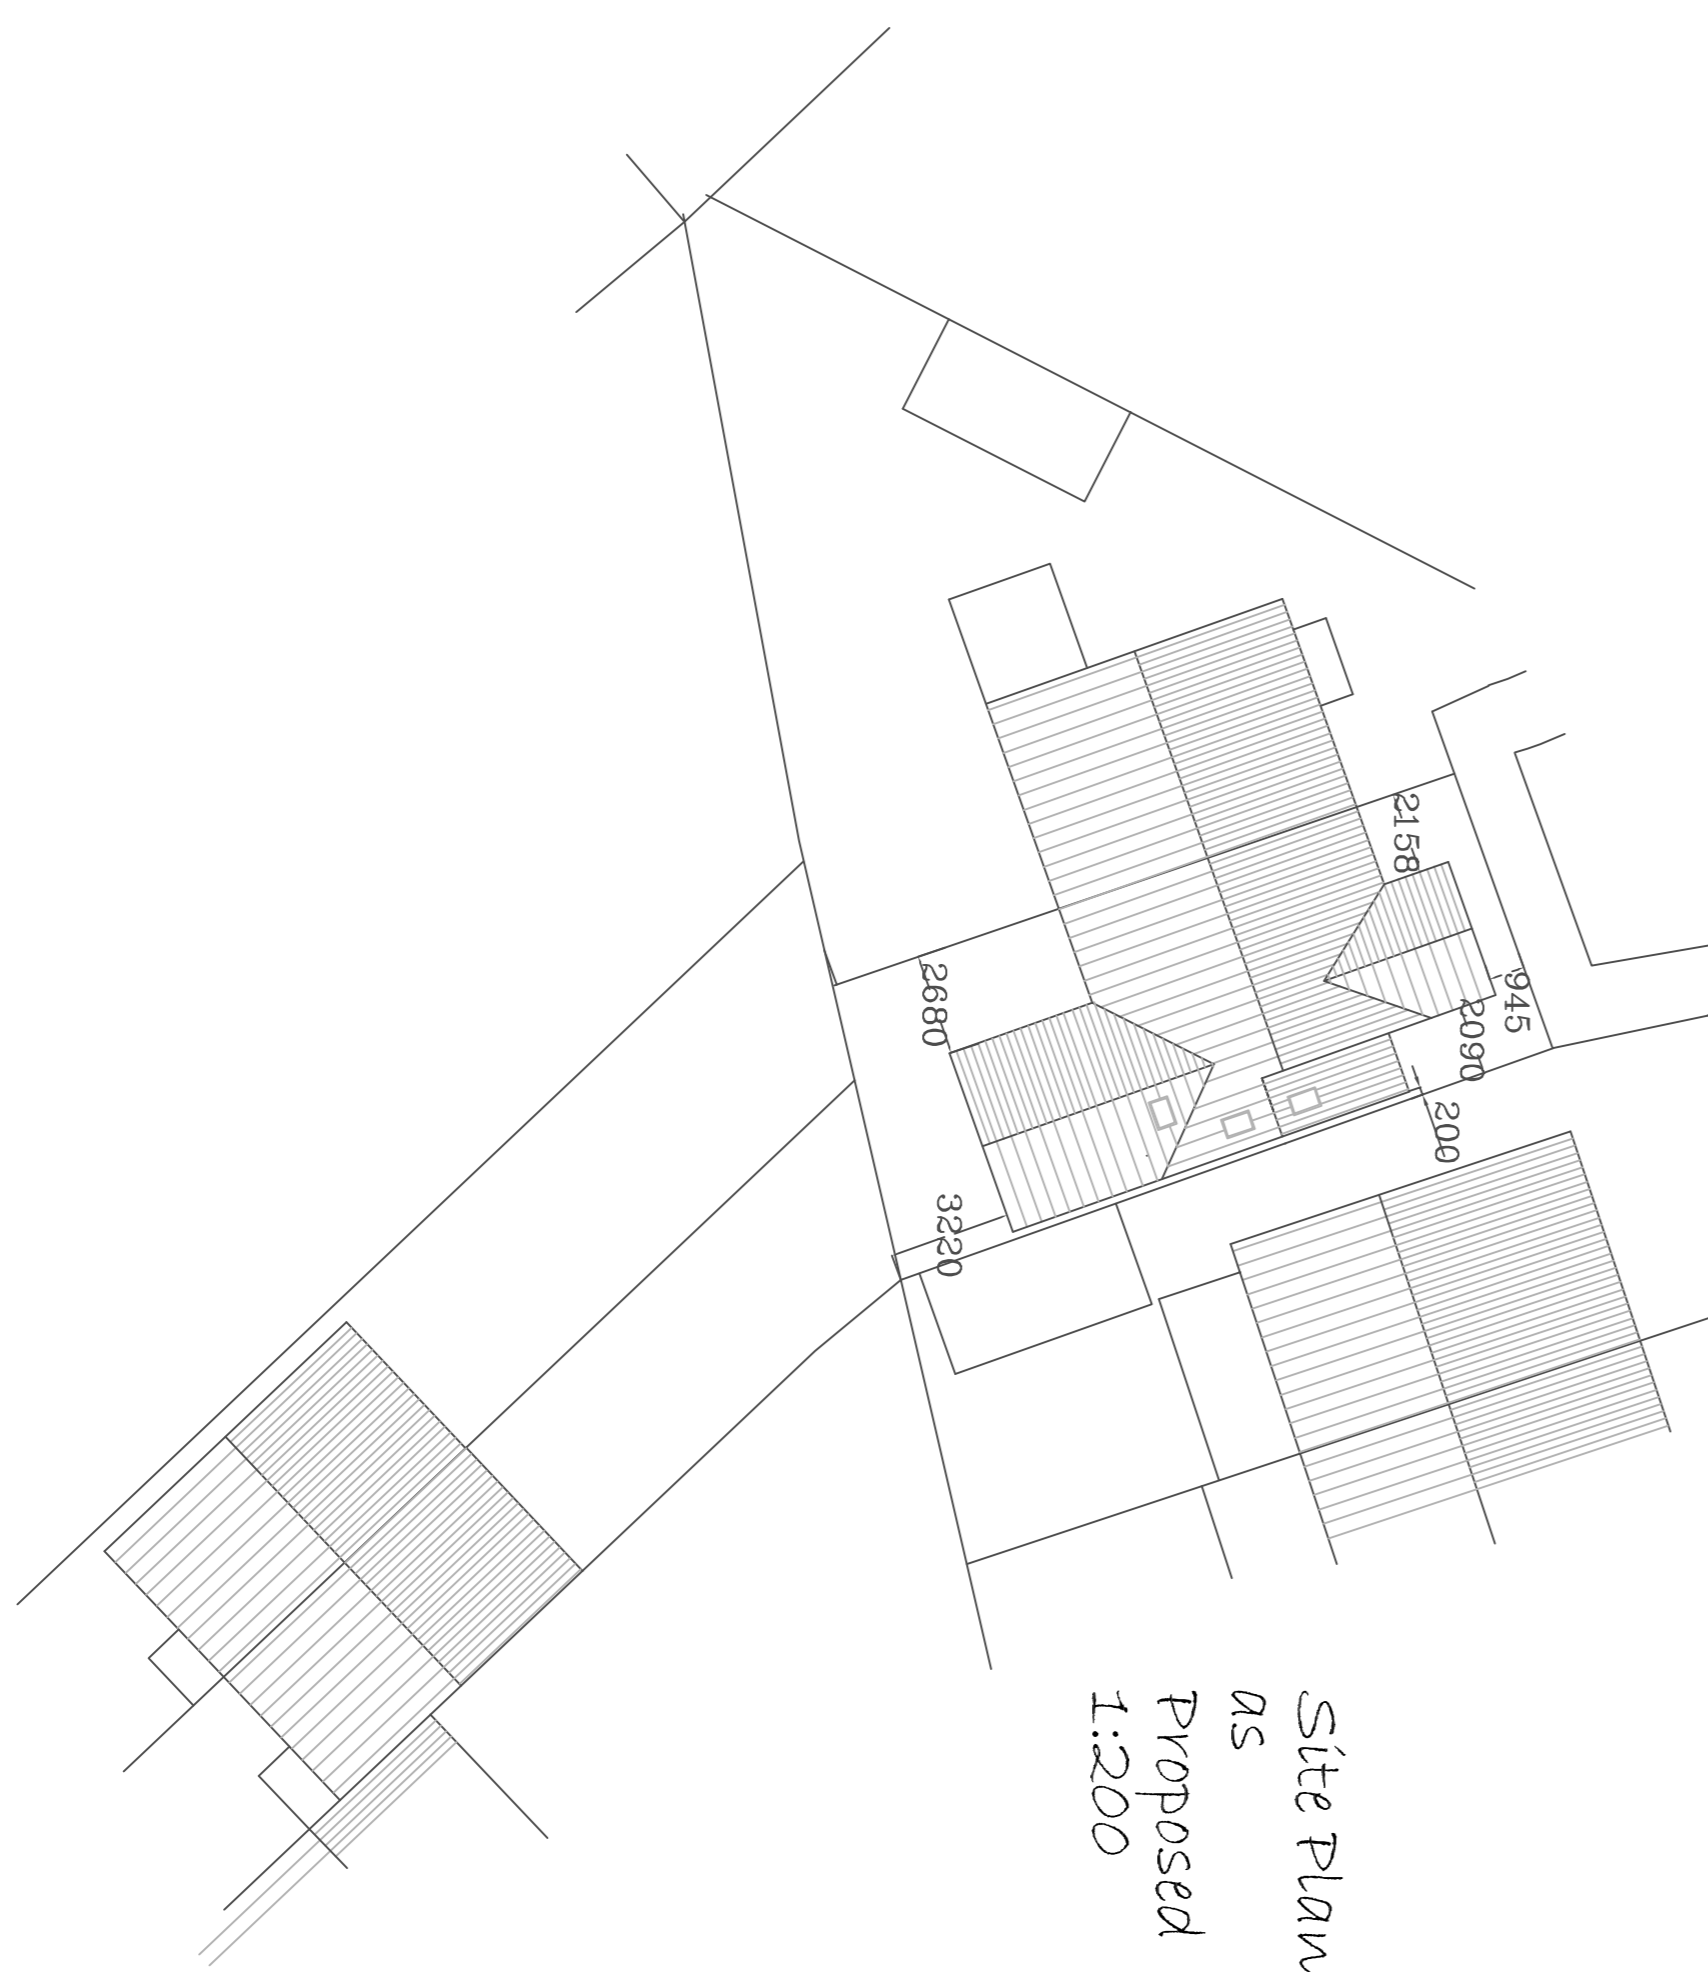

Site Plan  
 as Proposed  
 1:200

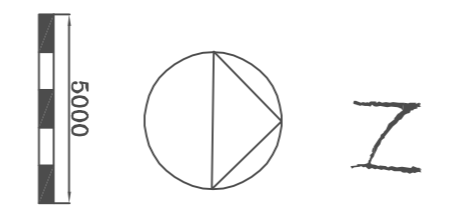

Site Plan  
 as Existing  
 1:200

Revisions		

Tel: 07526182270 e-mail: ritchie@rtdhvac.co.uk  
 DRAWING TITLE  
 PROPOSED ALTERATIONS  
 5 Neville Drive  
 York  
 YO23 2RN

EXISTING PLAN/ELEVATIONS	
PROPOSED PLANS/ELEVATIONS	
SITE PLAN	
SCALE	DATE
1:100	Nov 2023
DRAWING NUMBER	