




Notes:  
 Do not scale, use figured dimensions only.  
 Dimensions to be verified on site prior to commencement of site works and ordering of materials / components.  
 Any discrepancies to be reported to CA Architectural Services.  
 This drawing is copyright of CA Architectural Services

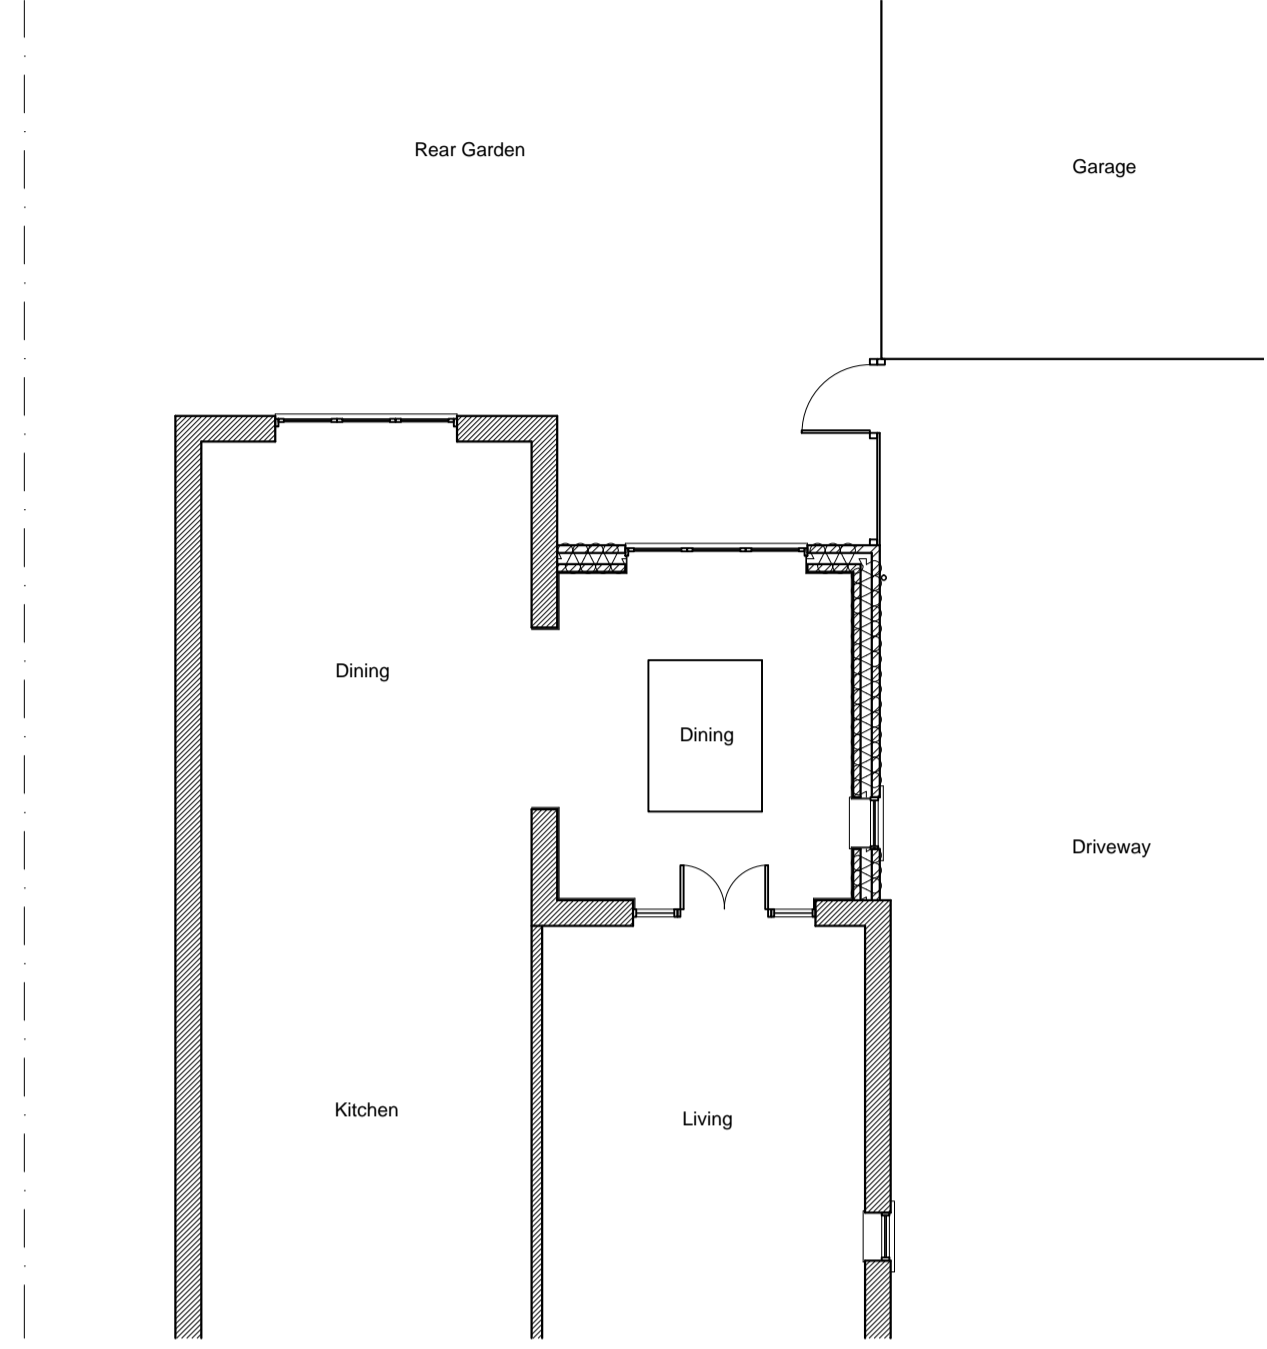


PROPOSED PART GROUND FLOOR PLAN  
 SCALE 1:100 @ A1

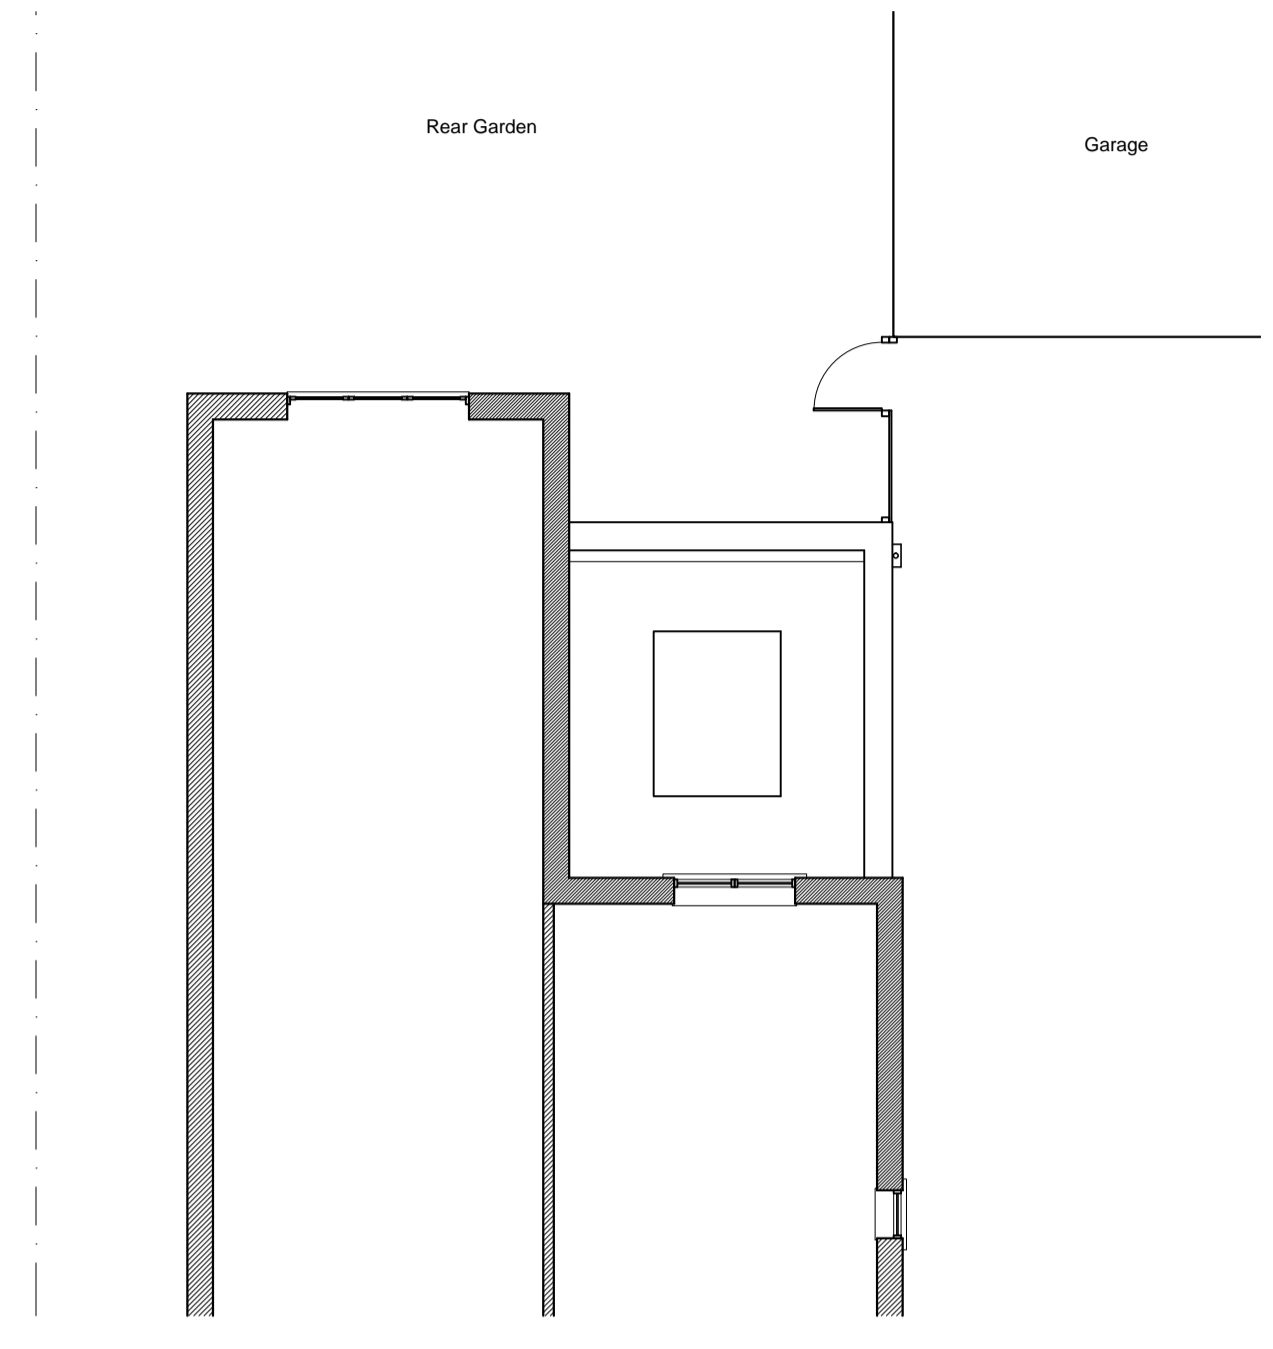

PROPOSED PART ROOF FLOOR PLAN  
 SCALE 1:100 @ A1

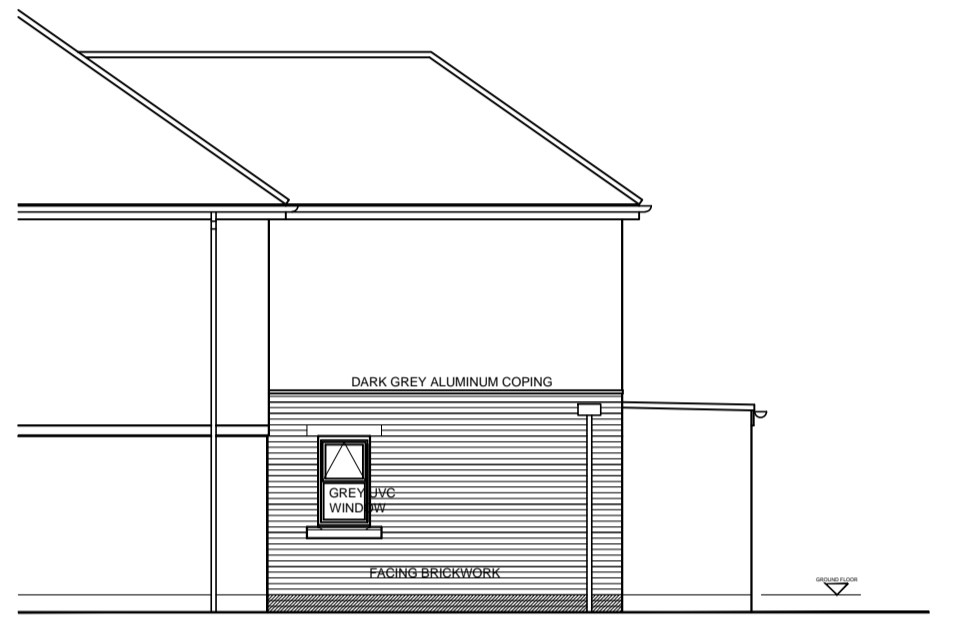


PROPOSED PART SIDE ELEVATION  
 SCALE 1:100 @ A1

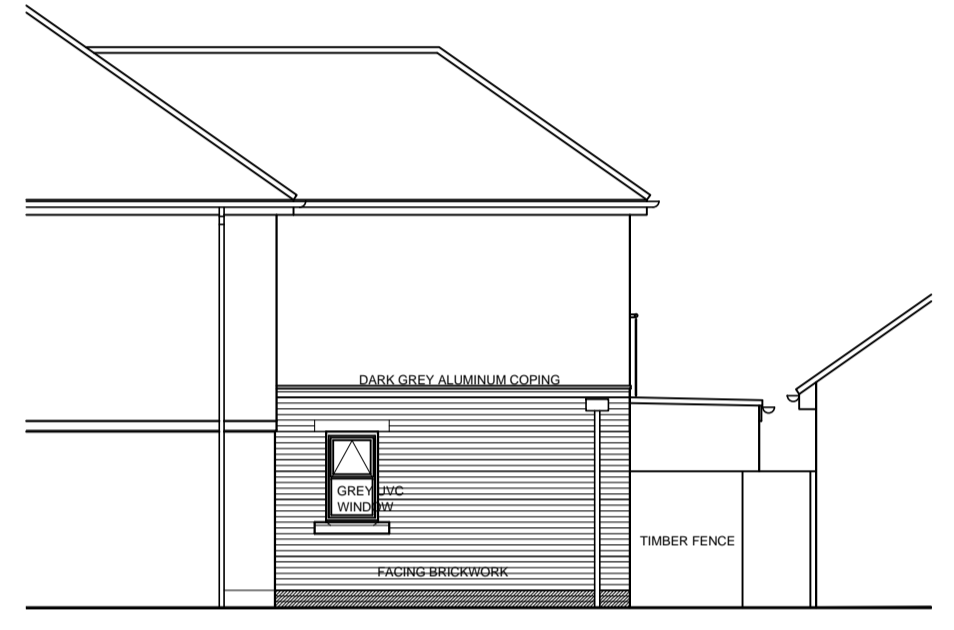


PROPOSED PART SIDE ELEVATION  
 (FROM DRIVEWAY) SCALE 1:100 @ A1




PROPOSED REAR ELEVATION  
 SCALE 1:100 @ A1

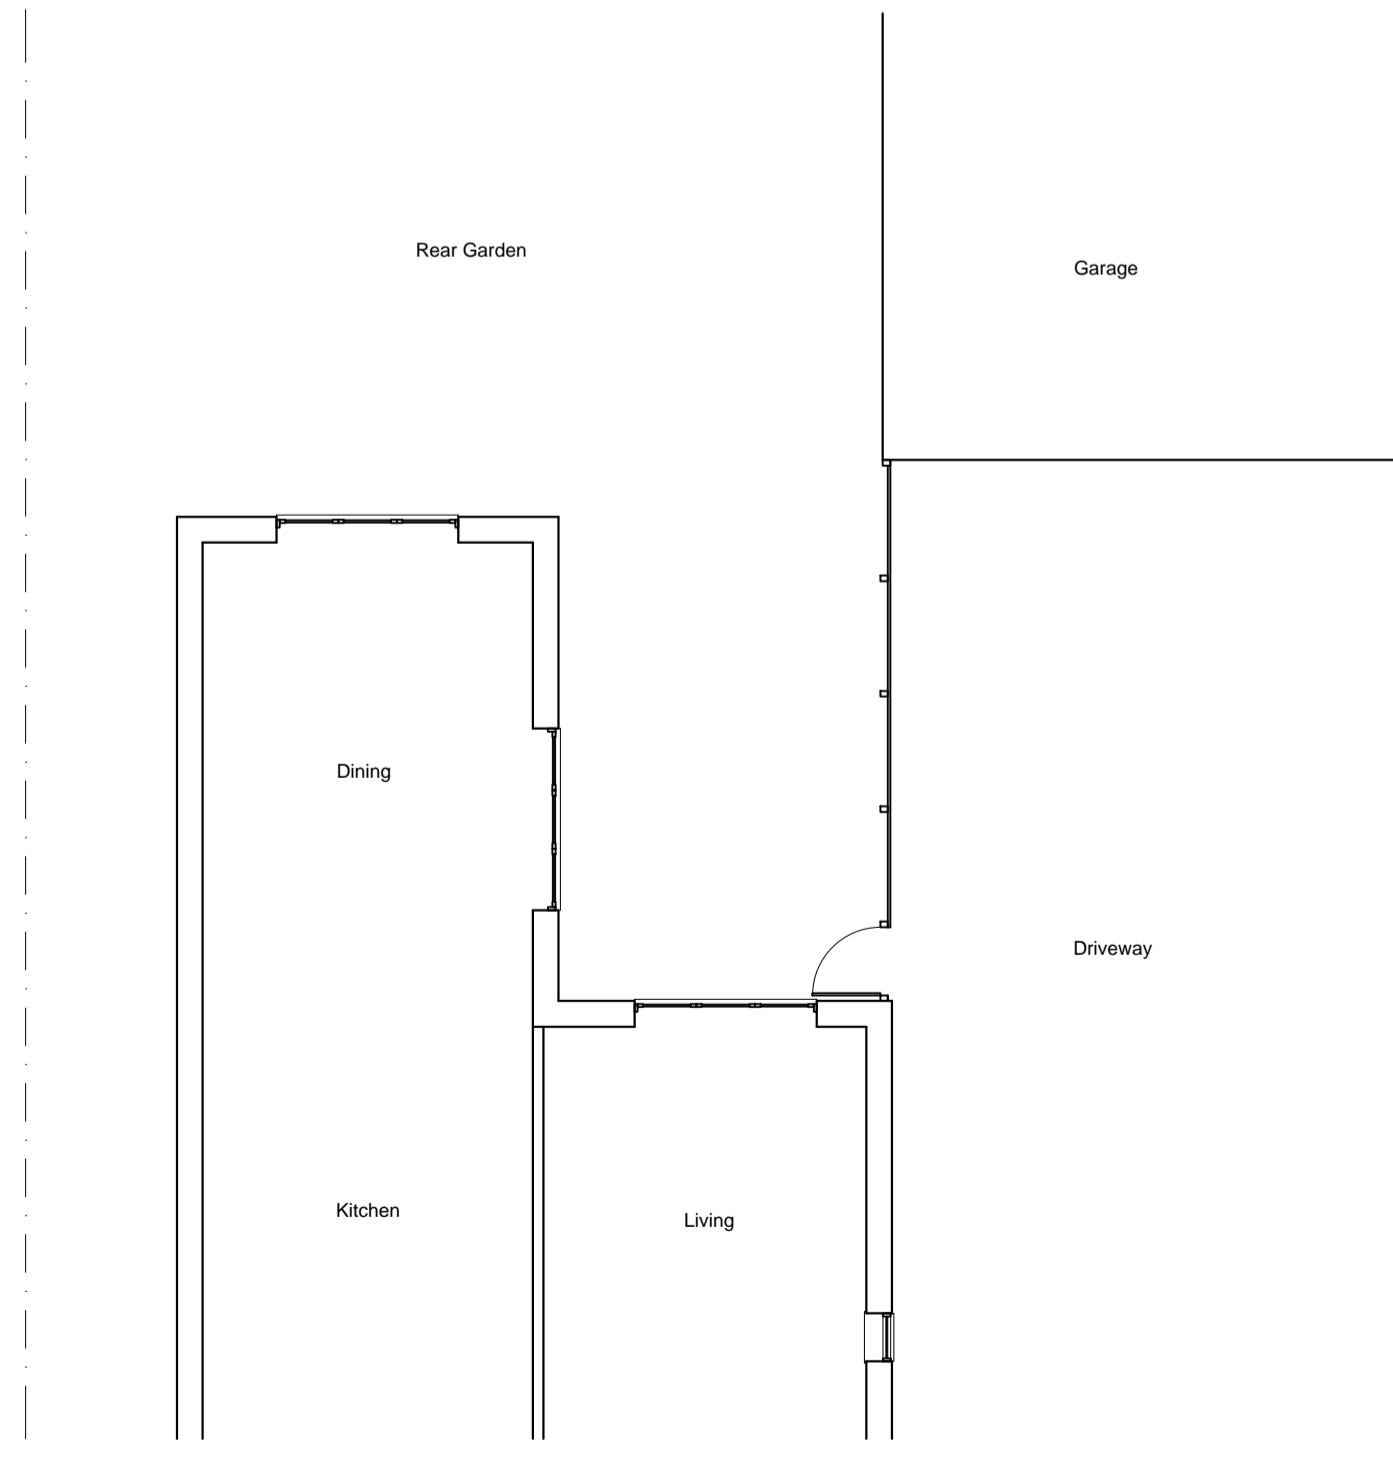

EXISTING PART GROUND FLOOR PLAN  
 SCALE 1:100 @ A1

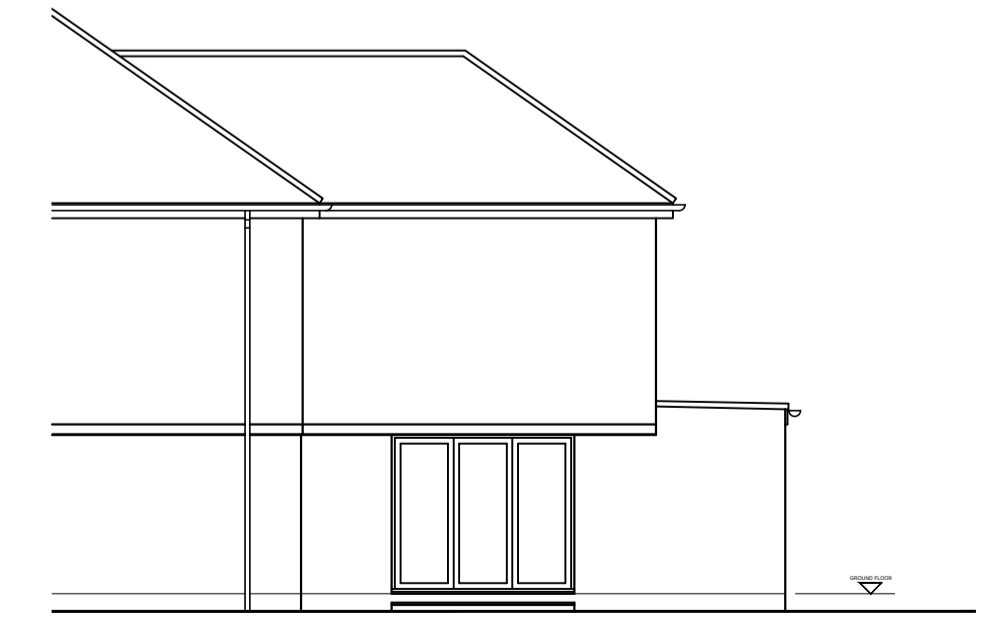

EXISTING PART SIDE ELEVATION  
 SCALE 1:100 @ A1

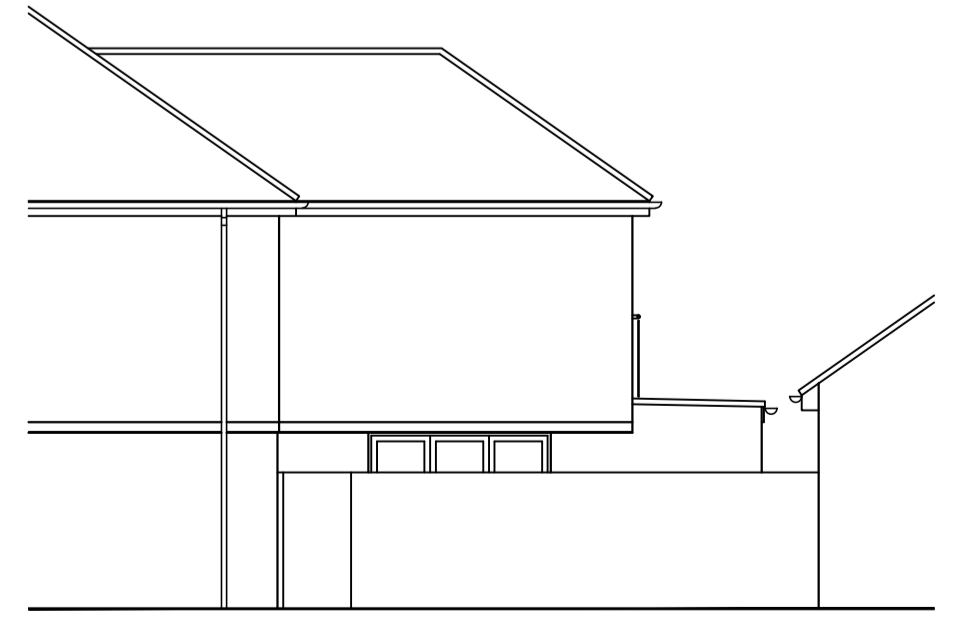

EXISTING PART SIDE ELEVATION  
 (FROM DRIVEWAY) SCALE 1:100 @ A1



EXISTING REAR ELEVATION  
 SCALE 1:100 @ A1



6 Rock Ford Drive  
 Stamford Bridge  
 York  
 YO41 1SF  
 Tel: 01759 361998  
 Mob: 07989 663243  
 Email: info@ca-architectural.co.uk  
 www.ca-architectural.co.uk

Client  
**Natalie Baldry**

Project  
 1 Tadcaster Mews  
 Copmanthorpe  
 York  
 YO23 3AB  
 Drawing Title  
**Existing and Proposed Plans and Elevations**

Scale: VARIOUS Date: November 2023  
 Drawn by: CPA

Drawing No. 2023/155/P AL(0)02 Rev.