



Proposed Residential Development at 12 Glebe Avenue, York YO26 5HJ

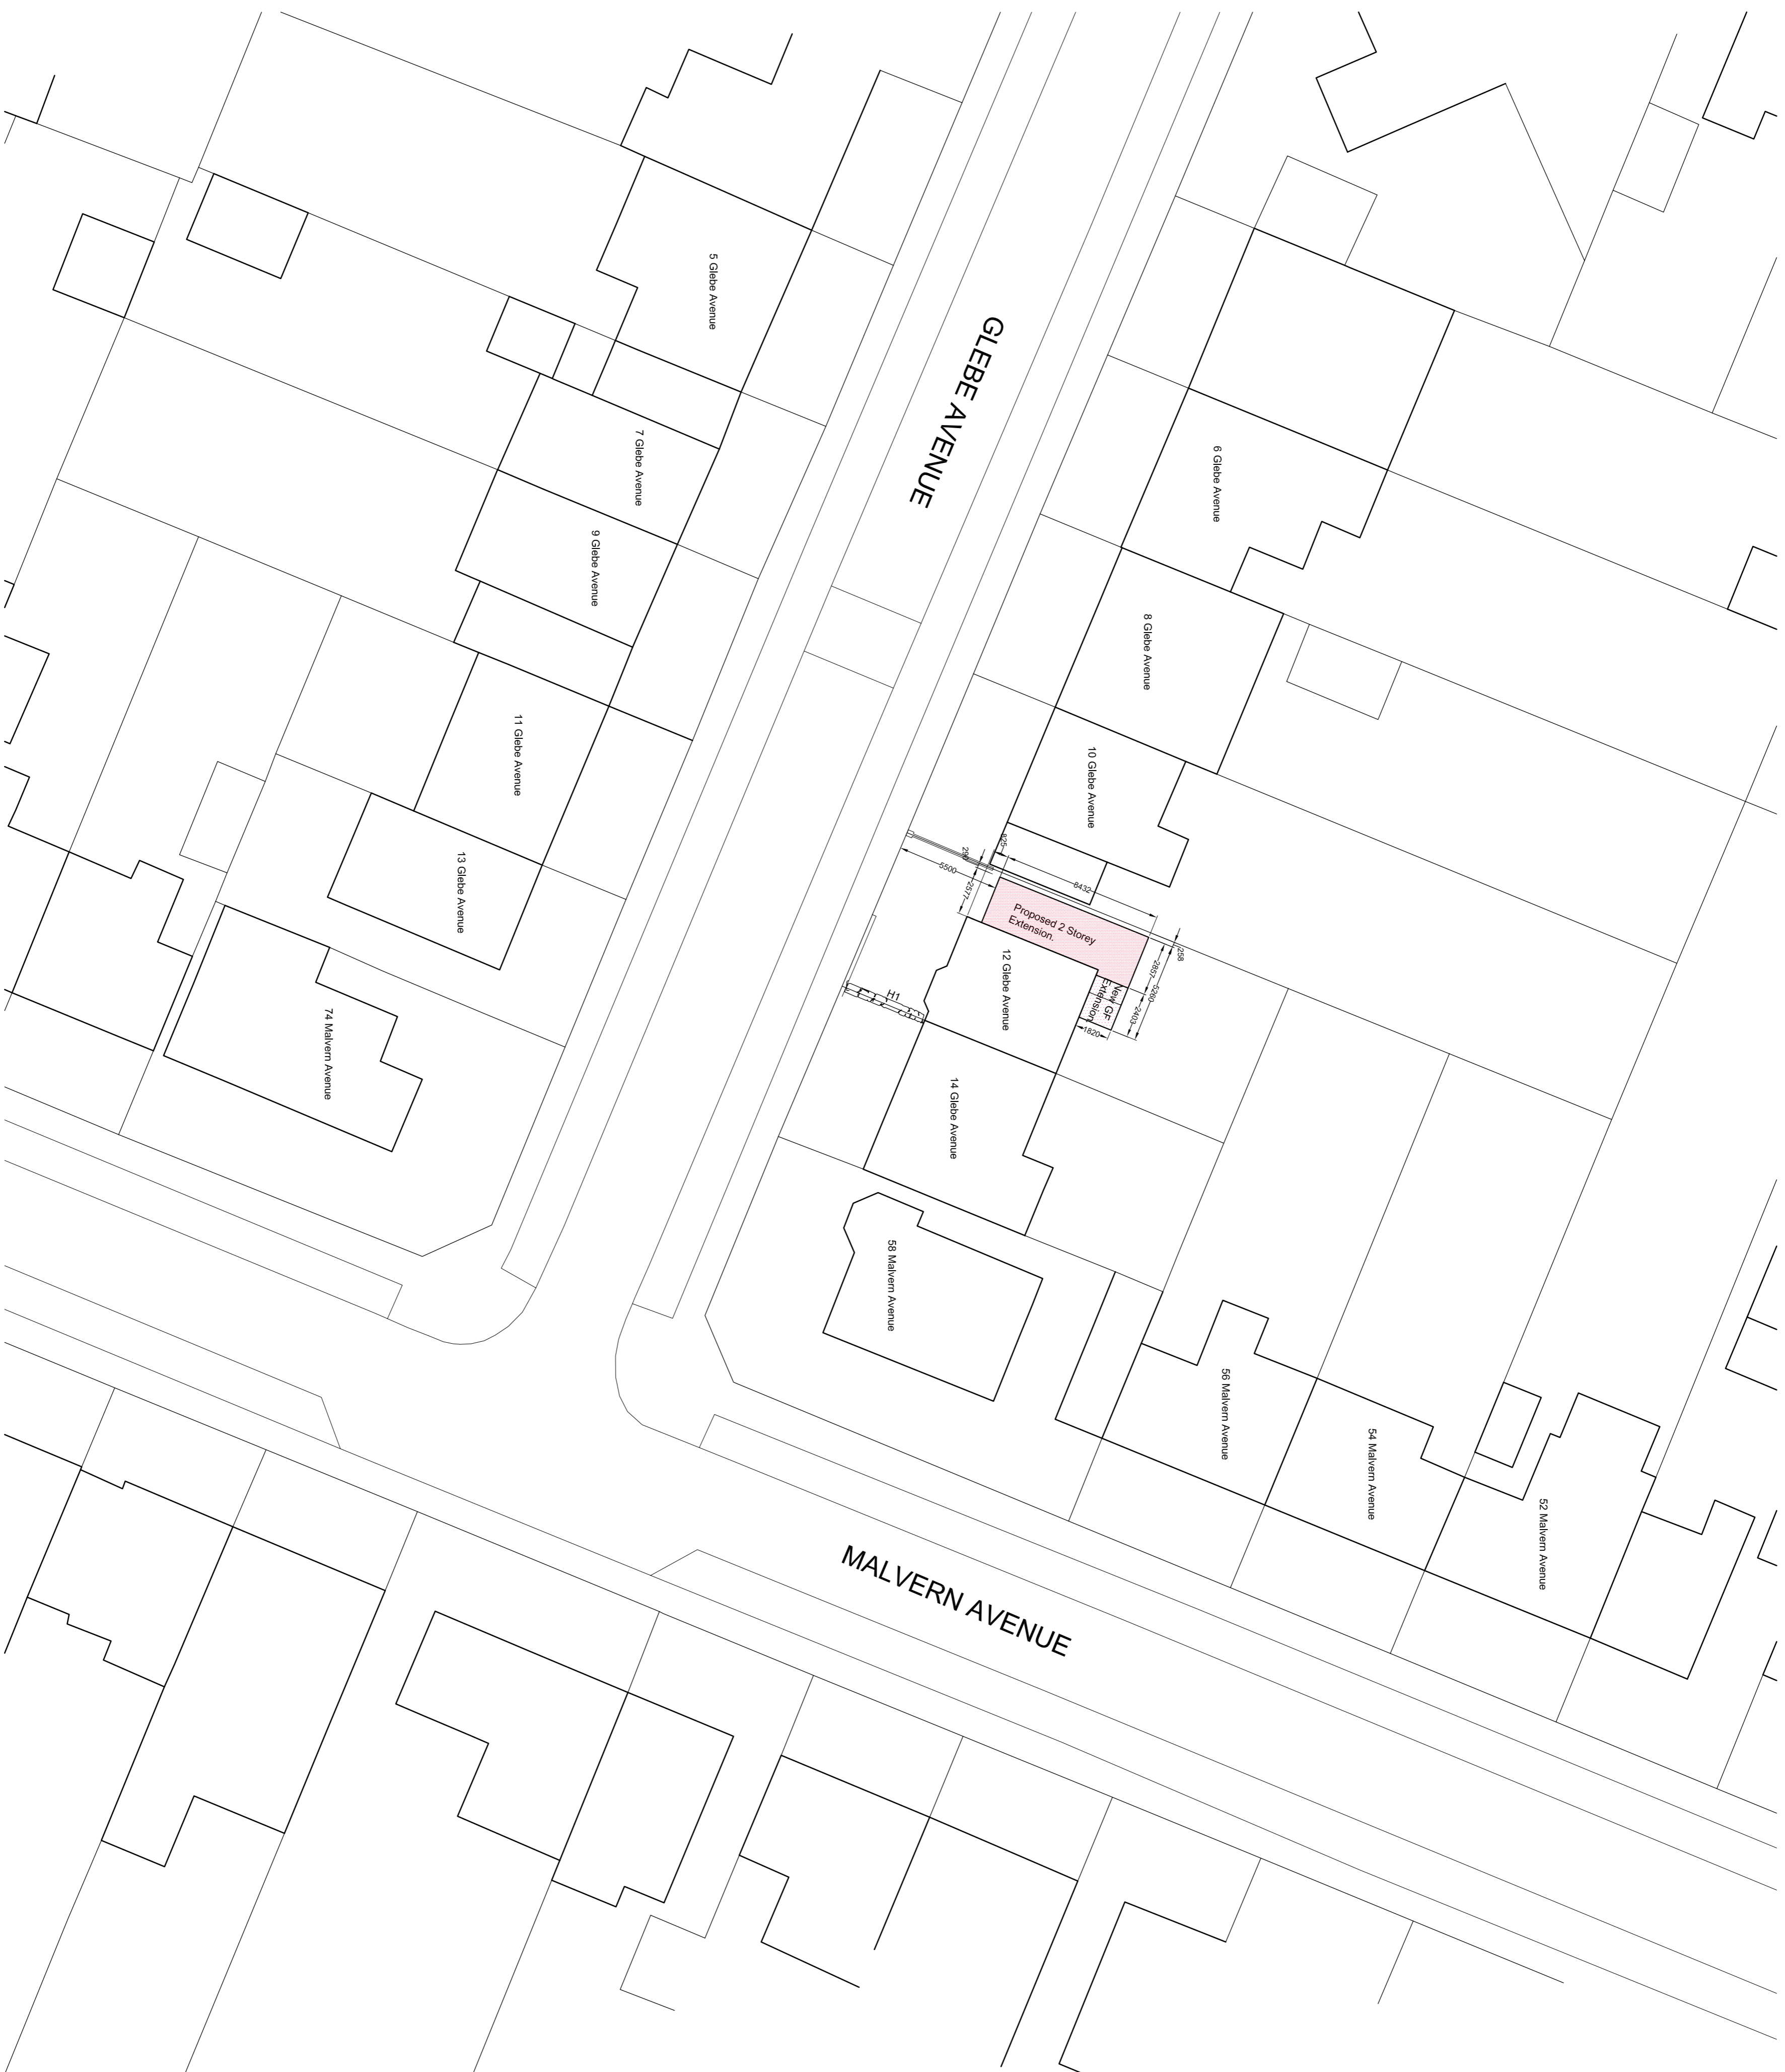

Proposed Site Plan

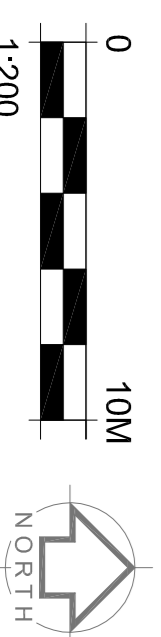

| Rev | By | Note | Date |
|-----|----|---|----------|
| D | PM | Drawing amended after planning refusal & in consultation with client / planning consultant. | 29.11.23 |
| C | PM | Further amendments in accordance with client discussions. | 05.10.23 |
| B | PM | Further amendments in accordance with client discussions. | 05.10.23 |
| A | PM | Drawing revised in response to planning comments, following client meeting. | 2.09.23 |

PSM
DESIGN
1 Barlow Street,
Aconite,
York
YO26 5HS
T: 01904 338148
M: 07954 172755
E: paul.martin@psmworld.com

Project: 12 Glebe Avenue, York YO26 5HJ
Title: Proposed Site Plan
Client: Richard Boardman & Amy Hopkinson
Date: July 2023
Scale: 1:50@A1
Dwg. No.: 23/01/04
Revision: D
Drawn: PM
Checked:
DO NOT SCALE FROM DRAWINGS. ANY DISCREPANCIES TO BE NOTIFIED.
COPYRIGHT RESERVED.