

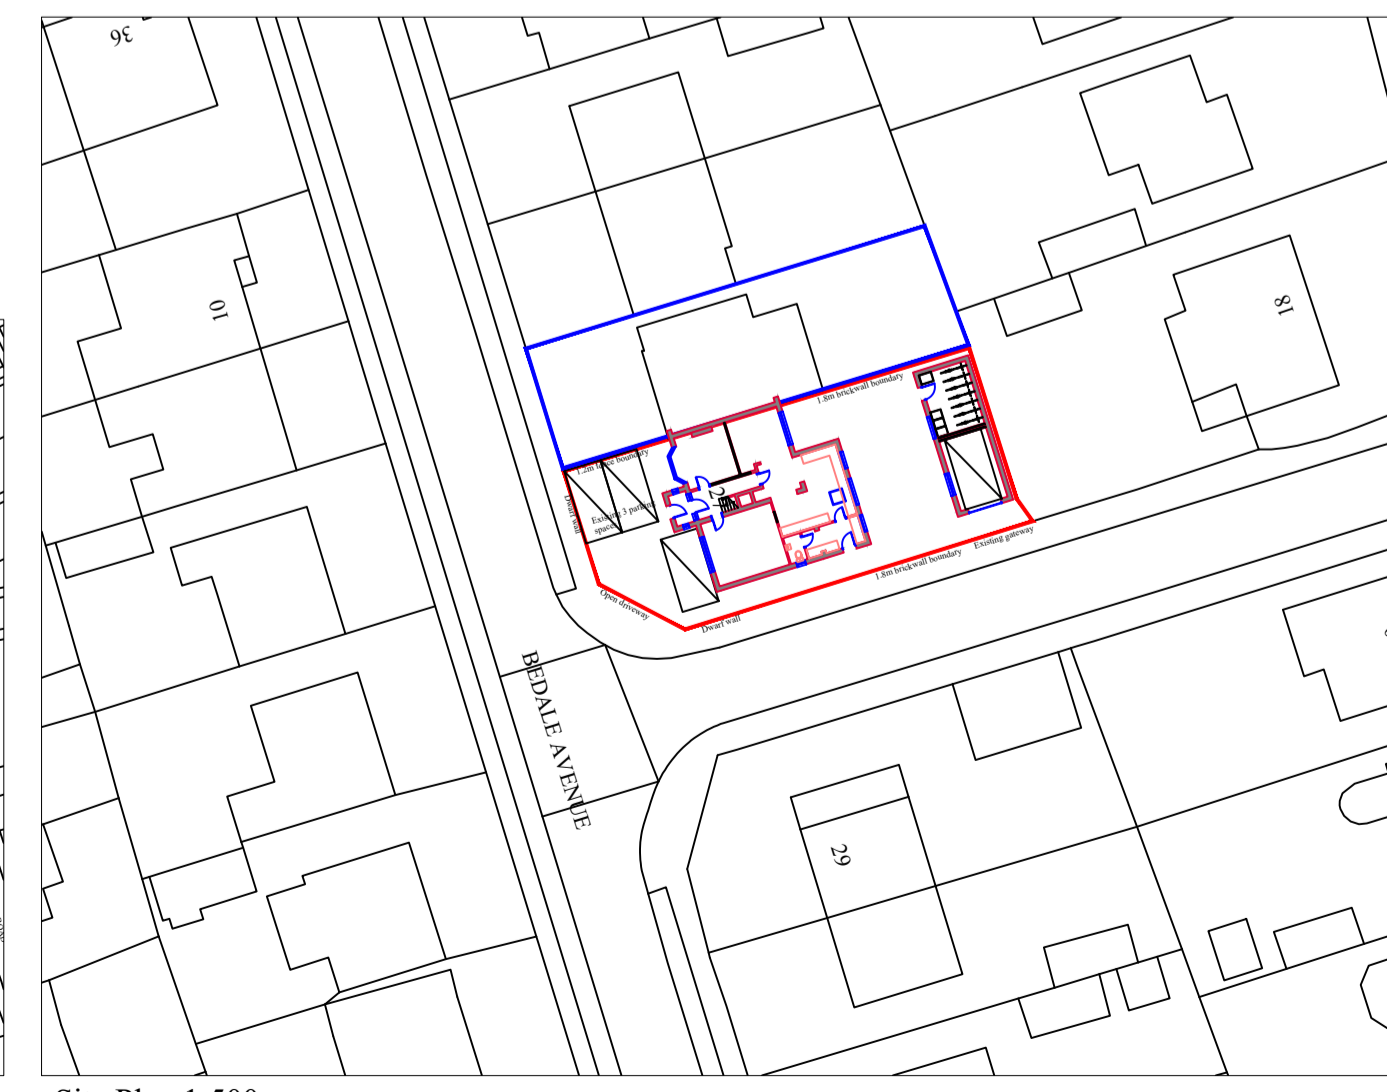


Notes:
 The contractor is responsible for checking dimensions, any discrepancies to be determined by Farrer Designs (Yorkshire) Ltd before proceeding with the works.
 No dimensions to be scaled from drawing, figured dimensions to be worked to in all cases.
 All materials used and work undertaken to be in accordance with relevant British Standard Codes Of Practice and the Building Regulations with subsequent amendments.
 © The contents of this drawing are the property of Farrer Designs (Yorkshire) Ltd and must not be reproduced without their expressed written consent.

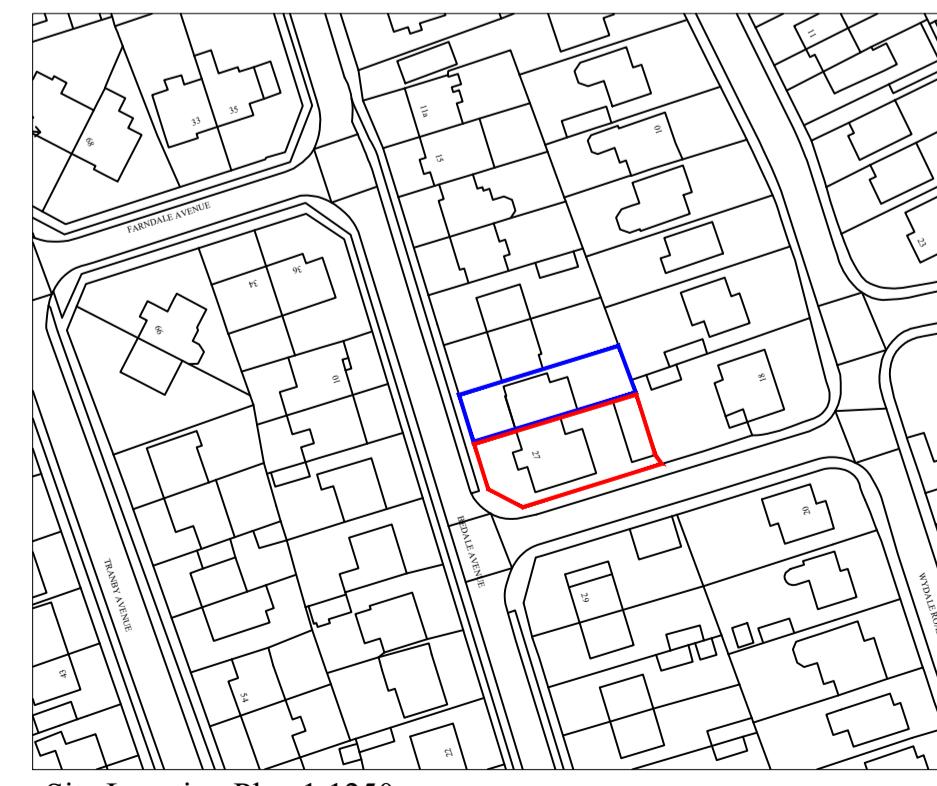

A	Floor plans amended	14.12.23
Revision:	Note:	Date:
Project: 27 Bedale Avenue, York, YO10 3NG		
Title: Plans And Elevations		
Client: Sullivan Student Properties Ltd		
Scale: 1:50 & 100 @ A1	Date: 23.08.21	
Drawn By: BF	Drawing Number: 639.001	Revision: A

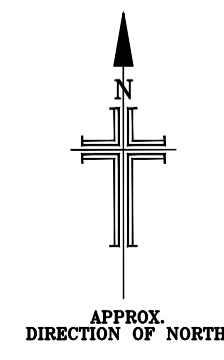

Farrer Designs
 (Yorkshire) Limited Architectural Designs
 82 Hill Top Avenue, Harrogate, North Yorkshire, HG1 3BS
 Tel: 01423 541107, Mob: 07738370802
 Email: info@farrerdesign.co.uk, Web: www.farrerdesign.co.uk