


general notes:
 Unless otherwise noted all dimensions are given in millimetres.
 All dimensions must be verified on site before the commencement of work or the fabrication of any item. Any discrepancies must be reported to the Architect immediately.
 All risks assessed to comply with the designers responsibility under the CDM Regulations 2015

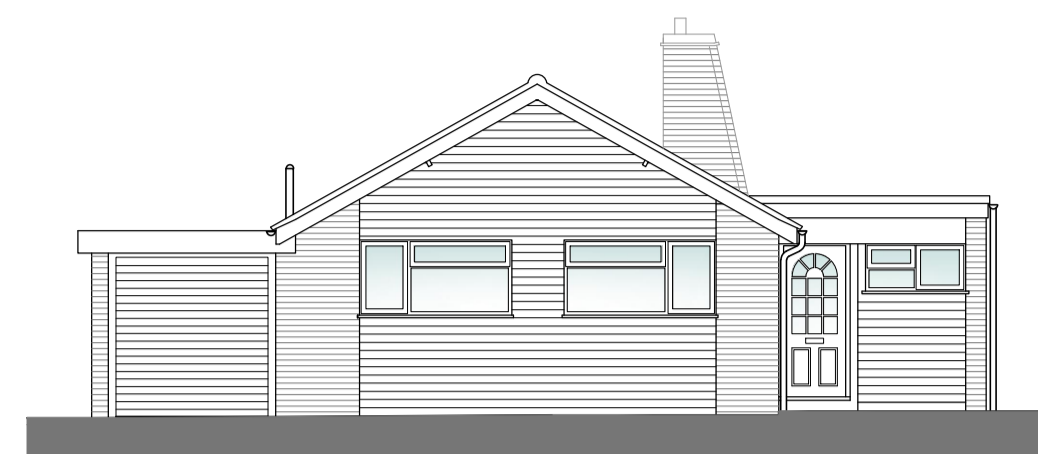

EXISTING FRONT ELEVATION





EXISTING SIDE ELEVATION




EXISTING REAR ELEVATION





EXISTING SIDE ELEVATION

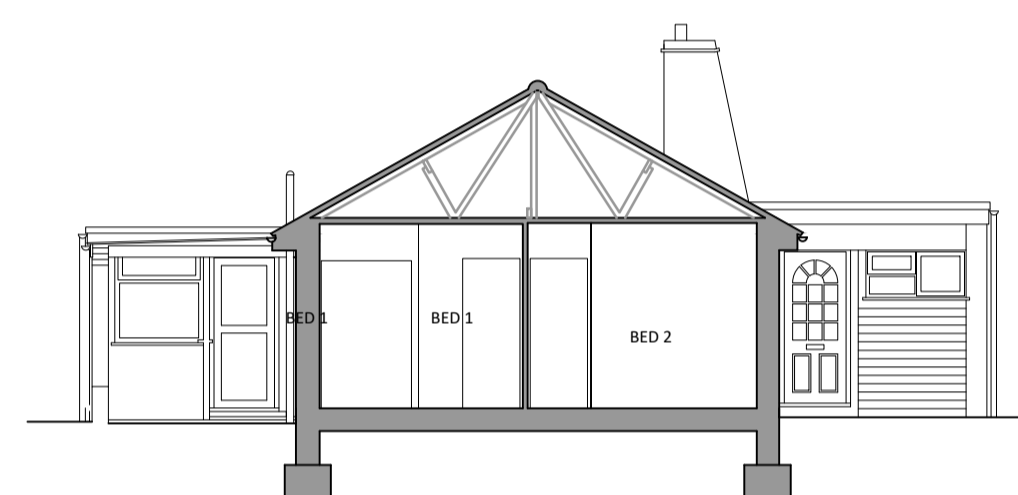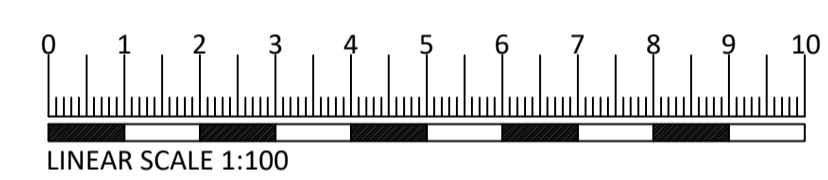


EXISTING SECTION A-A

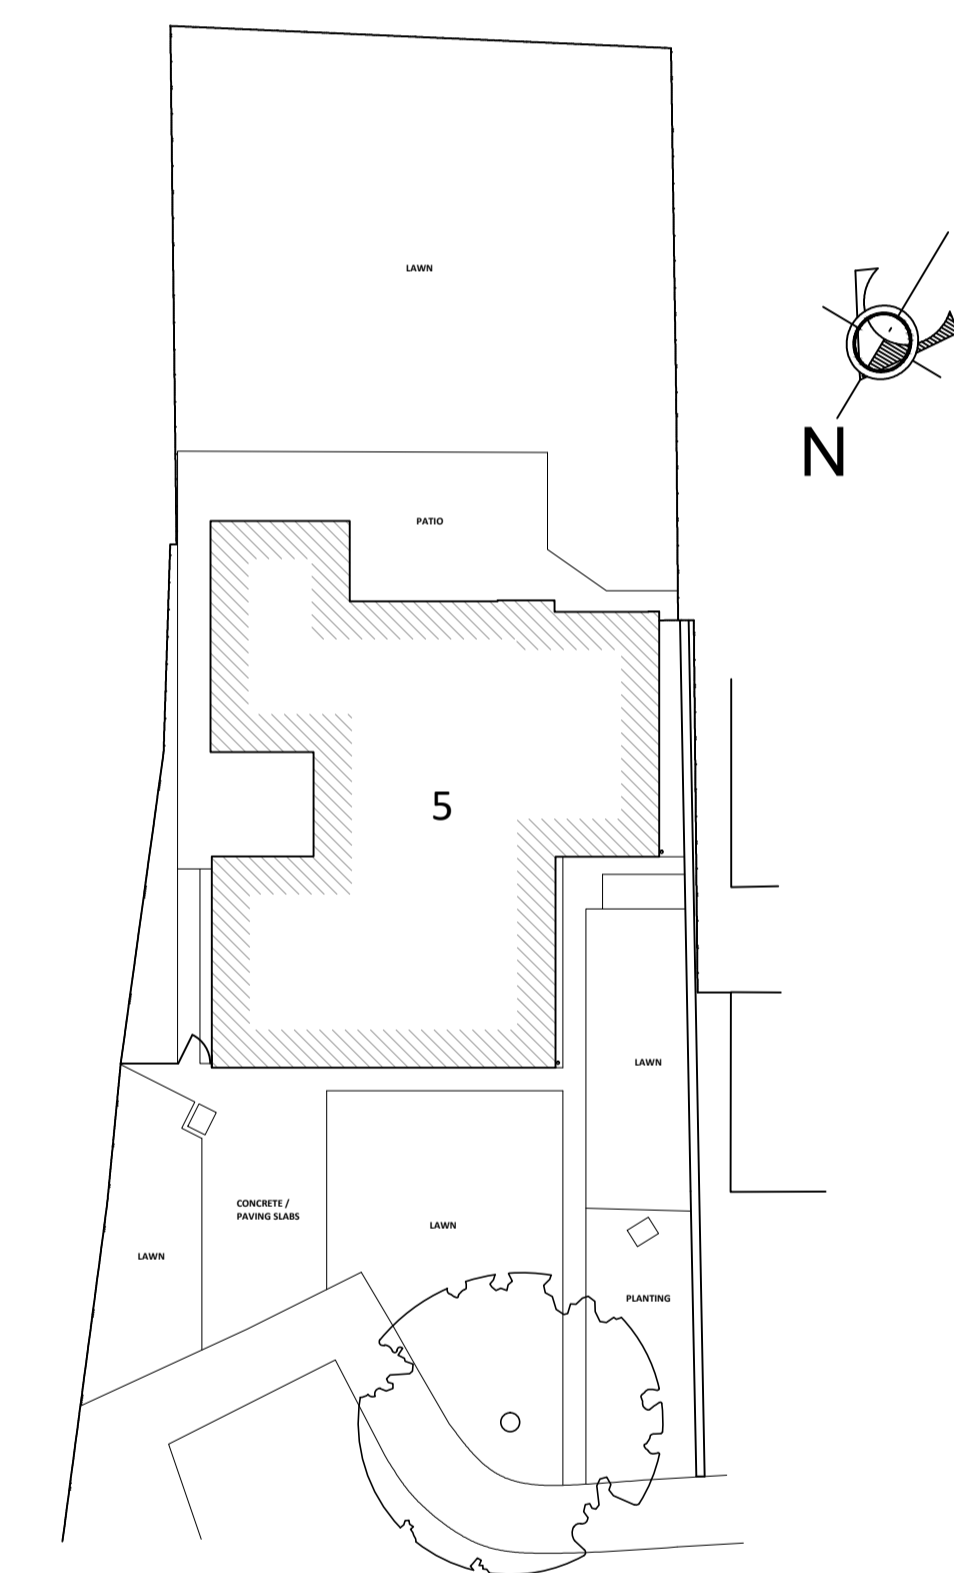

EXISTING SITE PLAN

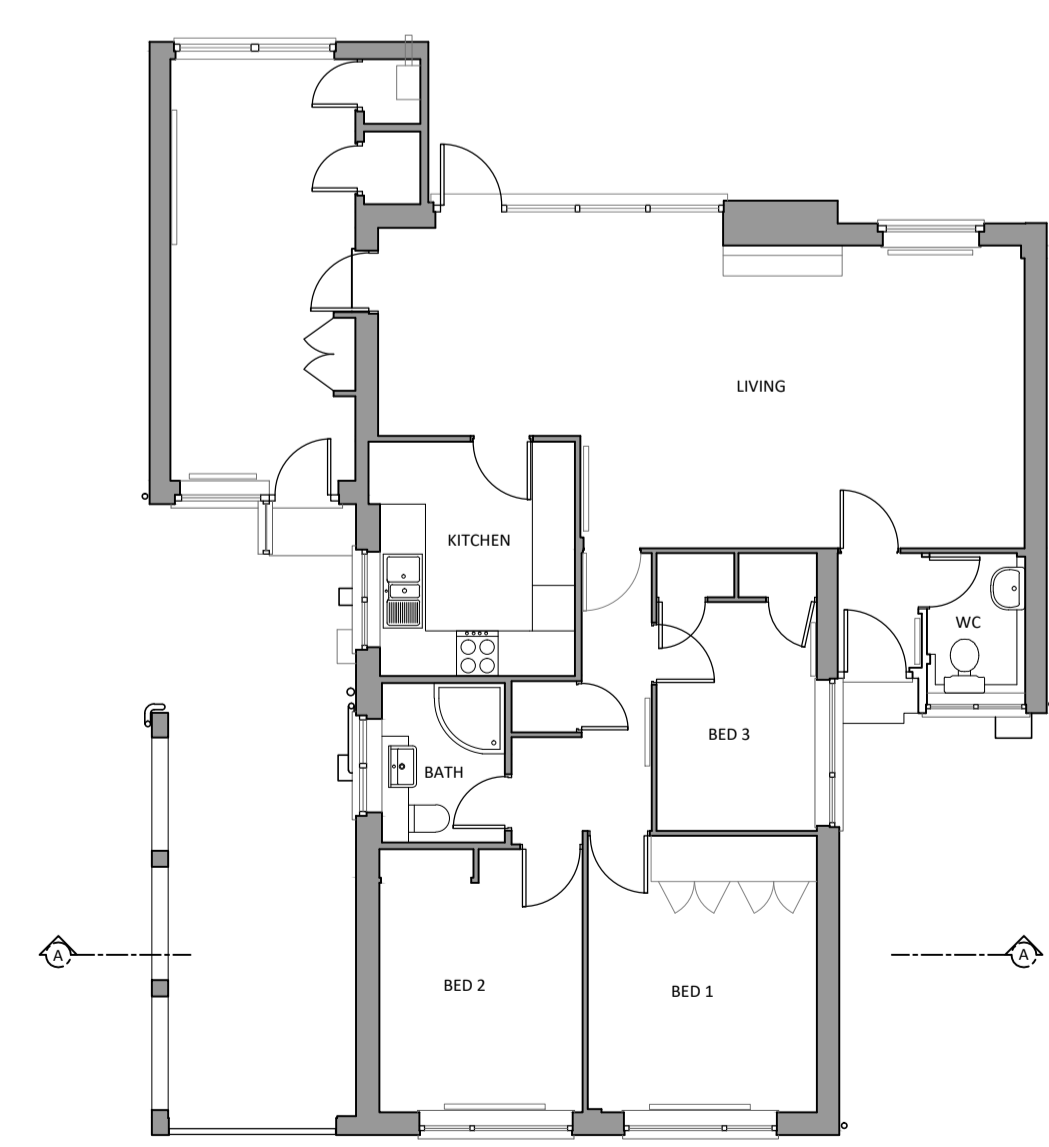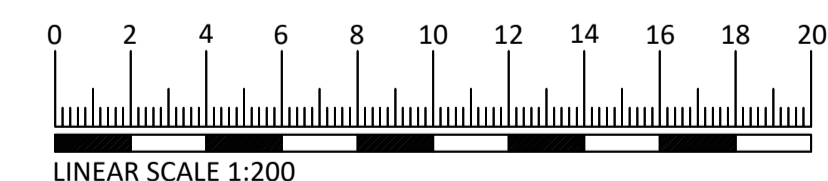

EXISTING GROUND FLOOR PLAN

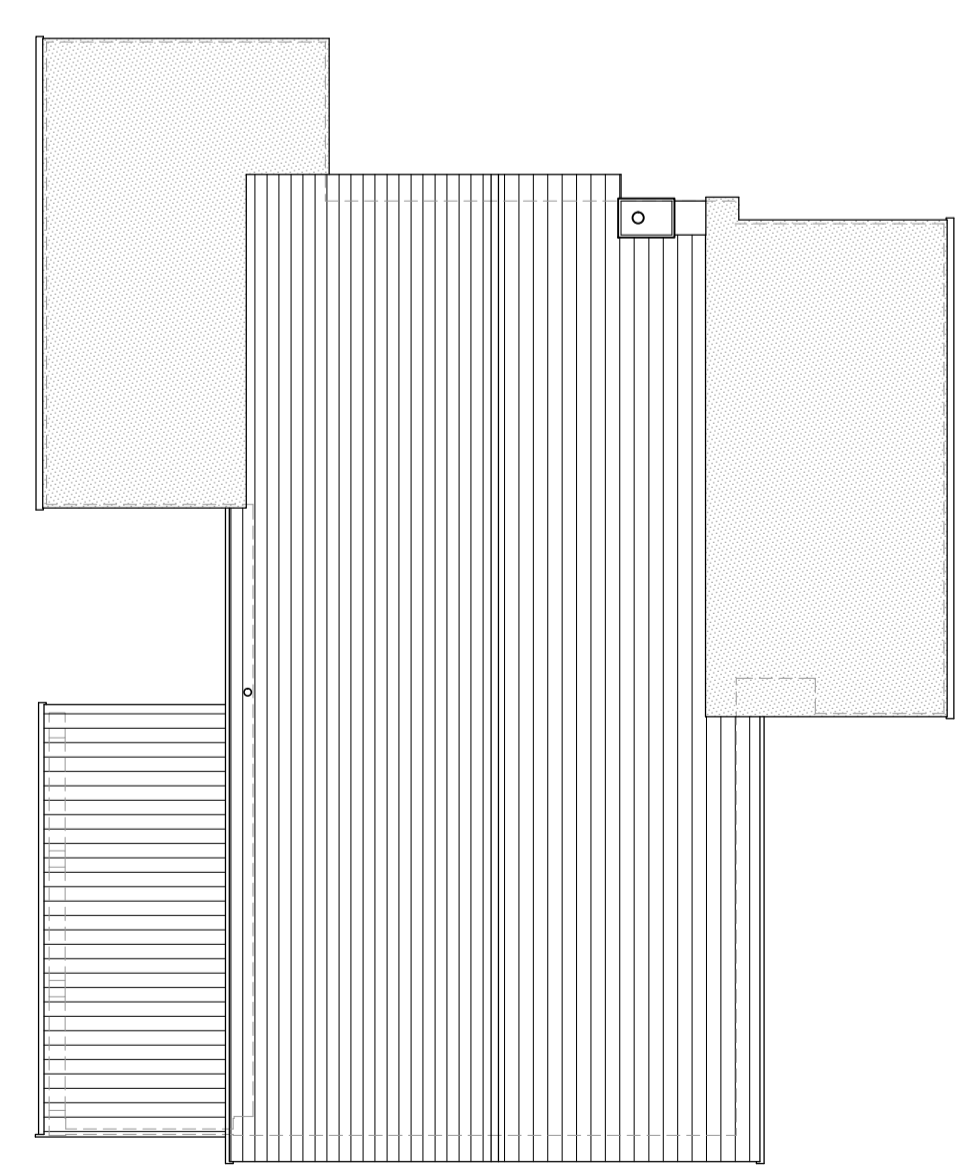

EXISTING ROOF PLAN

rev: revision notes: by: date:
 dwg status:

client:

Mr and Mrs Stivey

TRUEMAN ARCHITECTS
 Capstone, 31 Browns Road, Holmer Green, High Wycombe HP15 6SL
 t: 01494 712859 e: info@truemanarchitects.co.uk w:truemanarchitects.co.uk

architects	designers	project managers
drawn by: ST	drawn date: DEC_23	checked/approved: ST
		scale: 1:100, 1:200, @A1

project title: **5 Hobsons Walk
 Tring
 Herts
 HP23 4JD**

dwg title: **Existing Plans, Elevations
 and Section**

dwg no: **1325/AG(0)01** rev:

© copyright trueman architects limited