



Existing Ground Floor Plan  
Scale 1:50

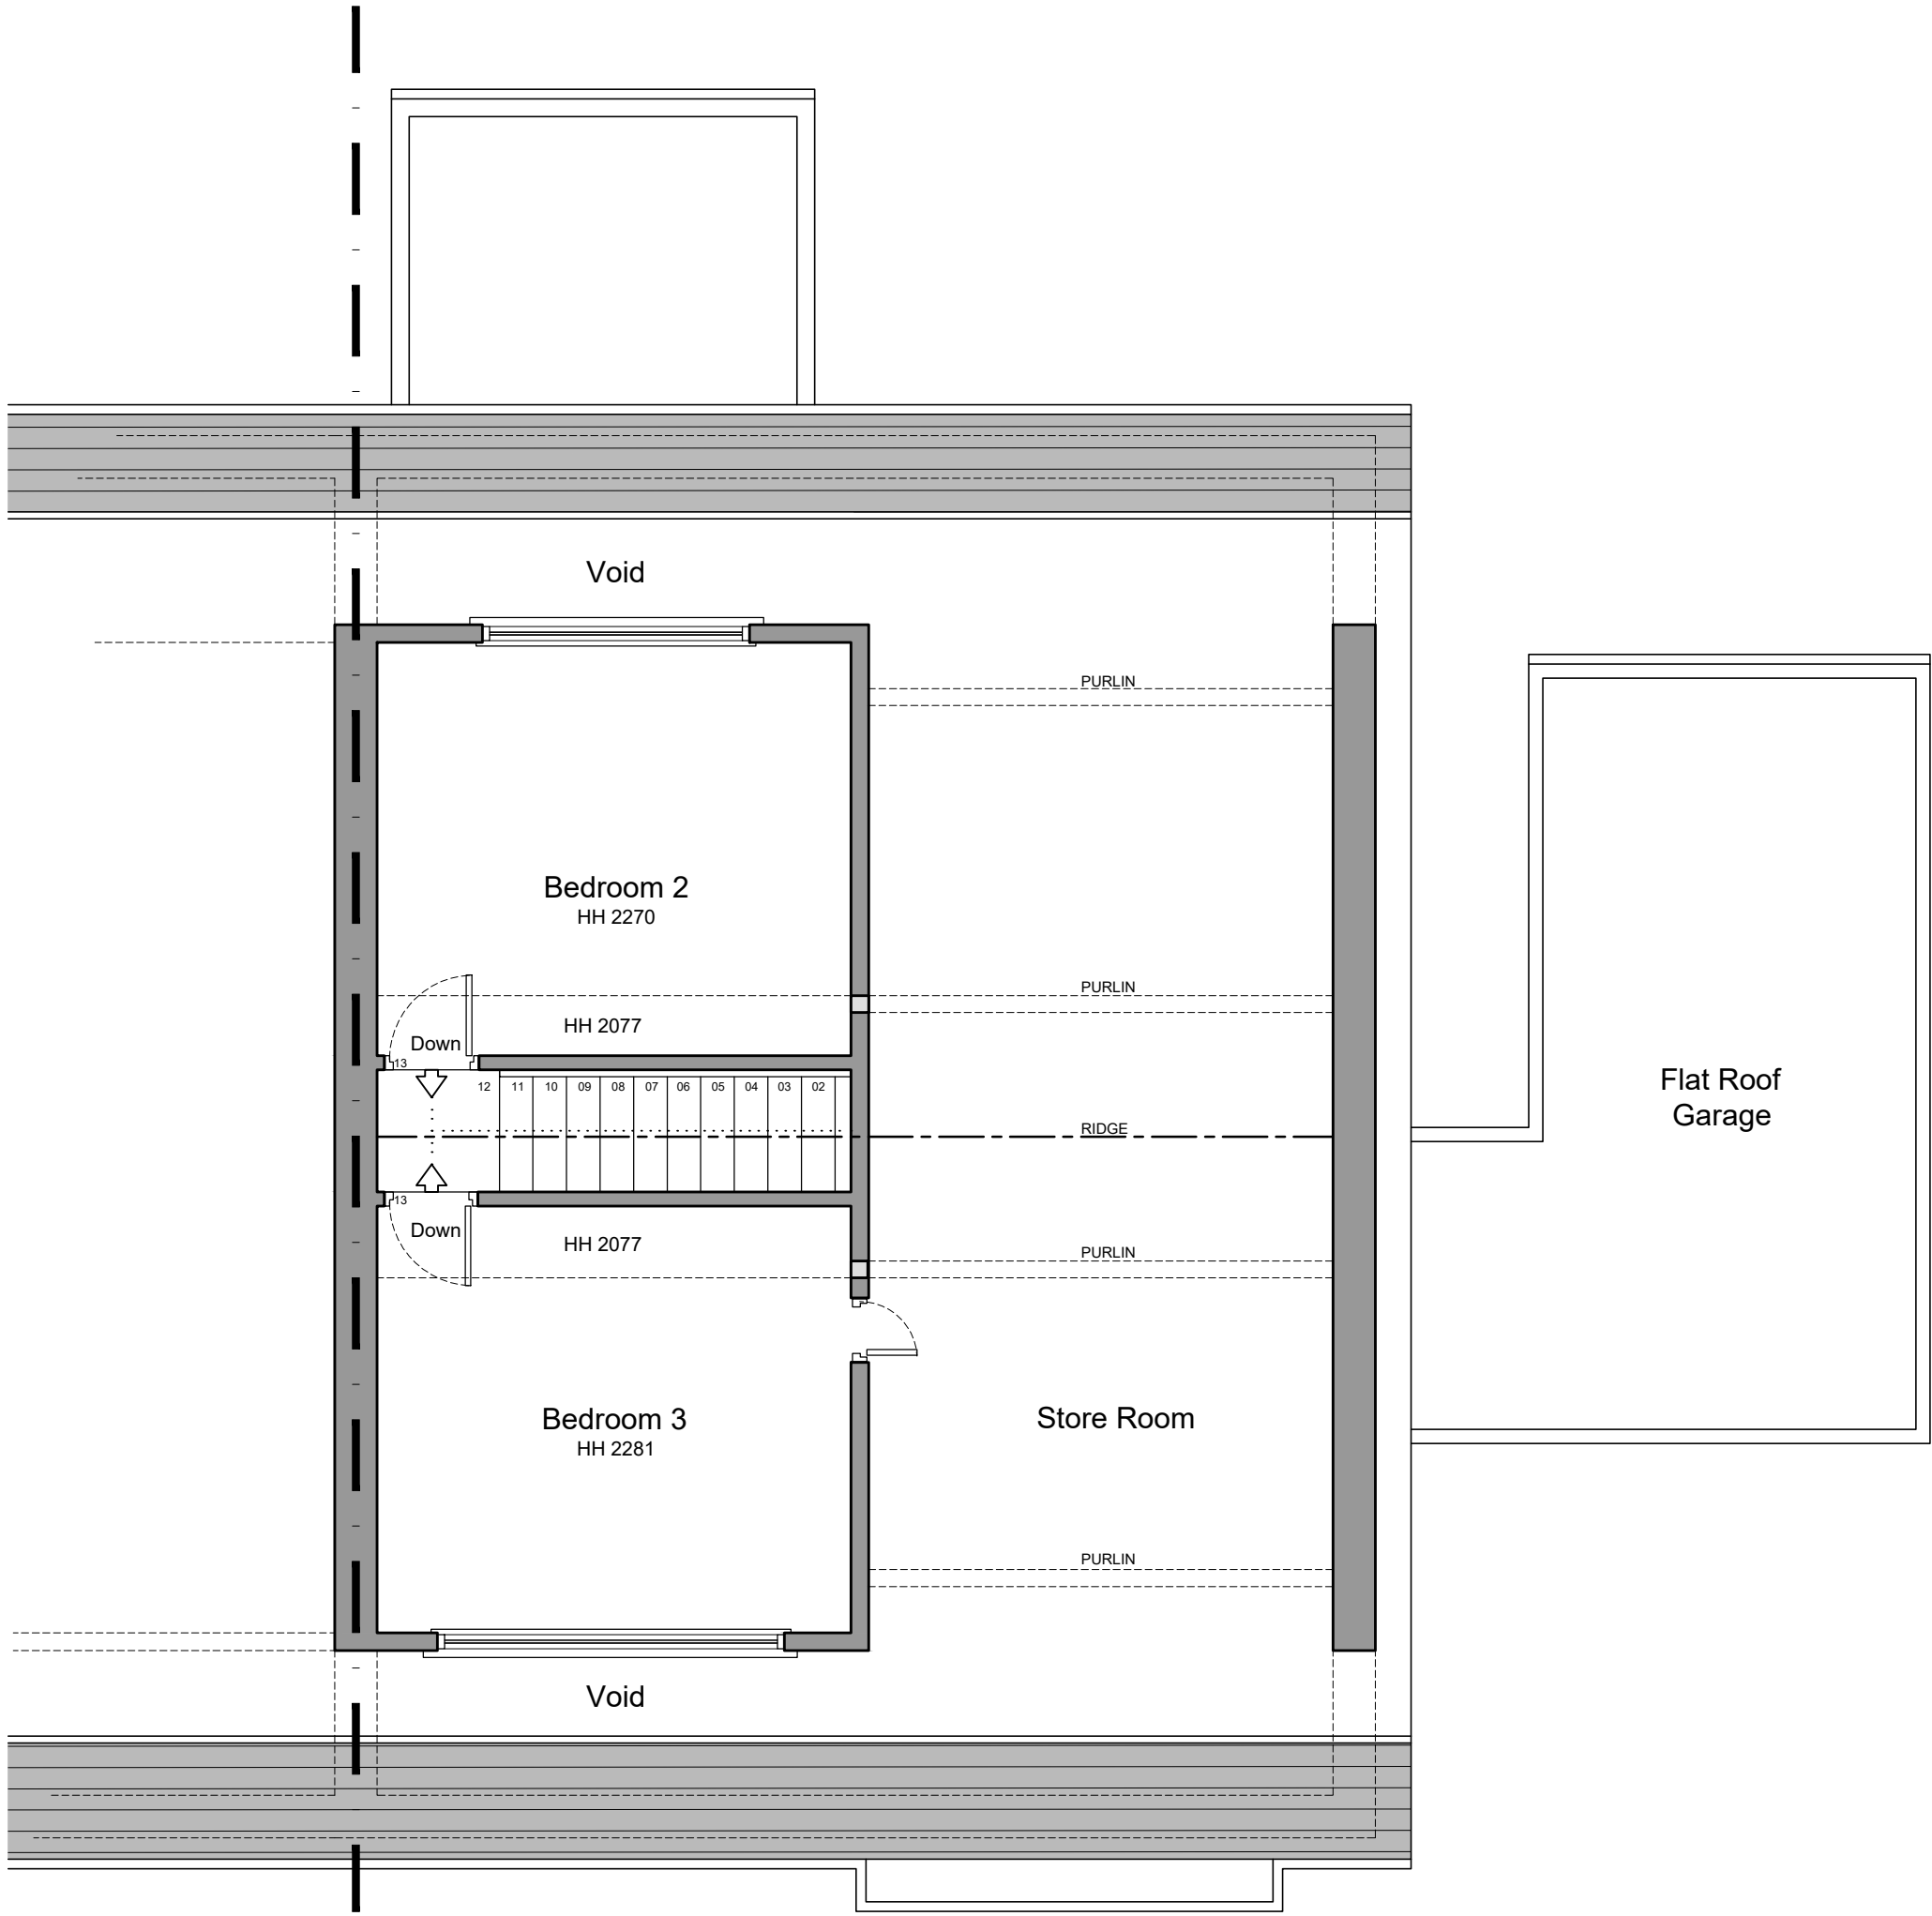


Existing Attic Floor Plan  
Scale 1:50

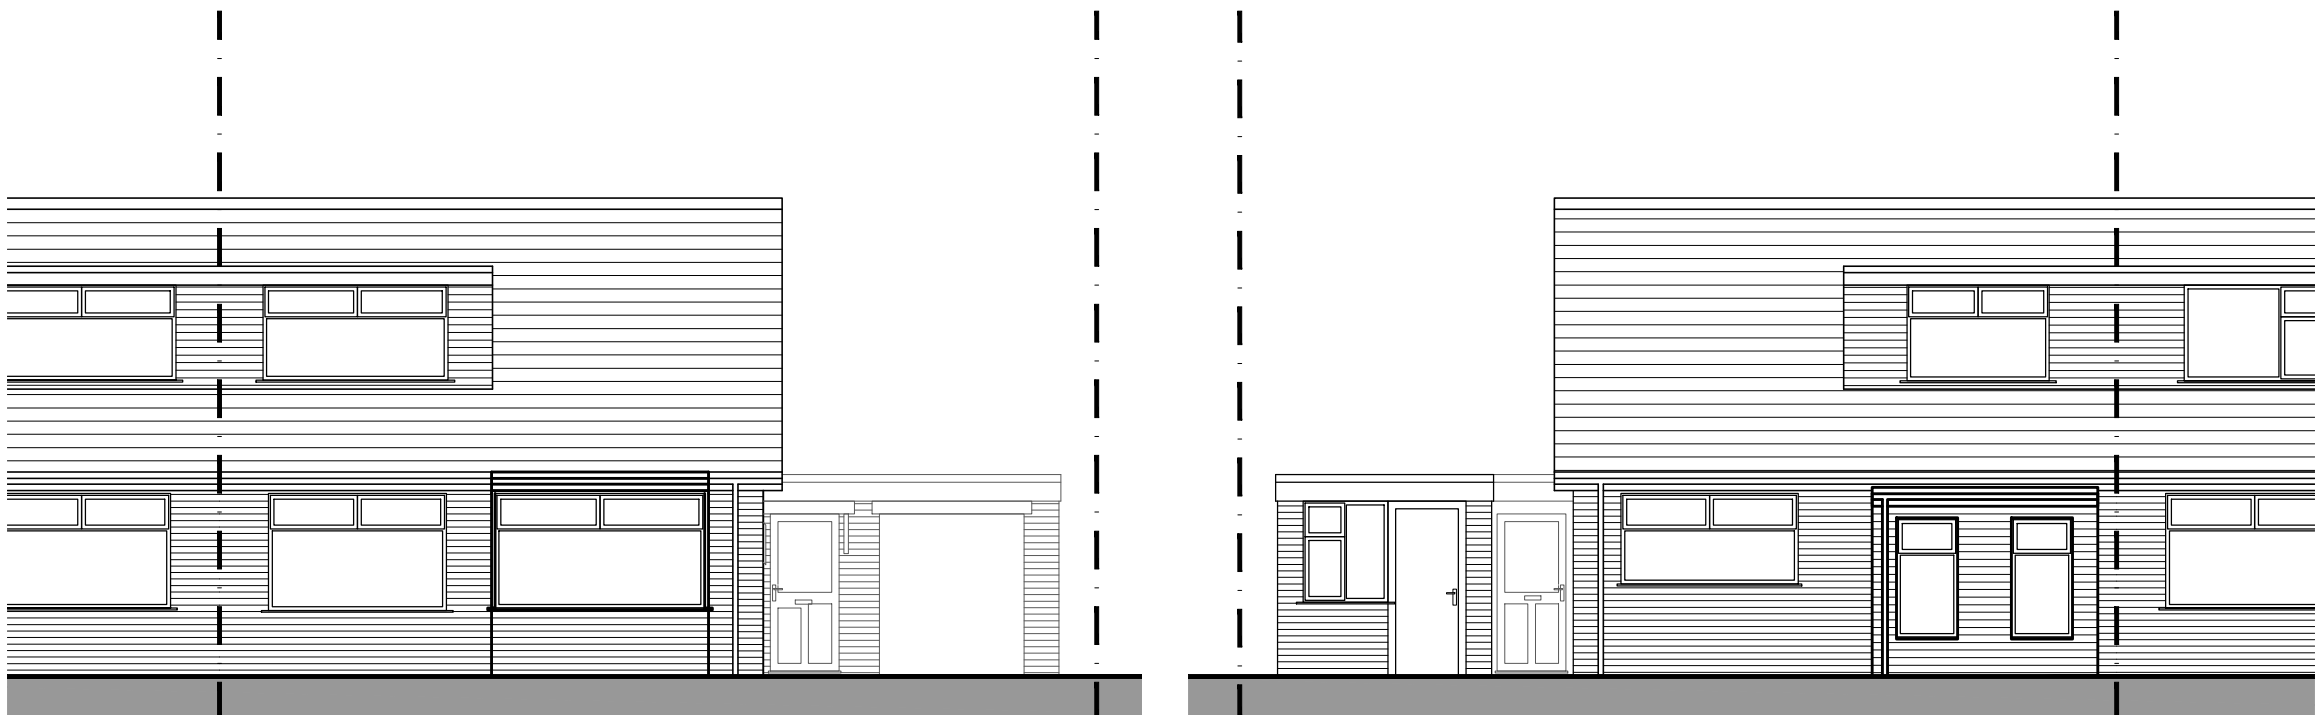


Existing Front Elevation  
Scale 1:100

Existing Rear Elevation  
Scale 1:100

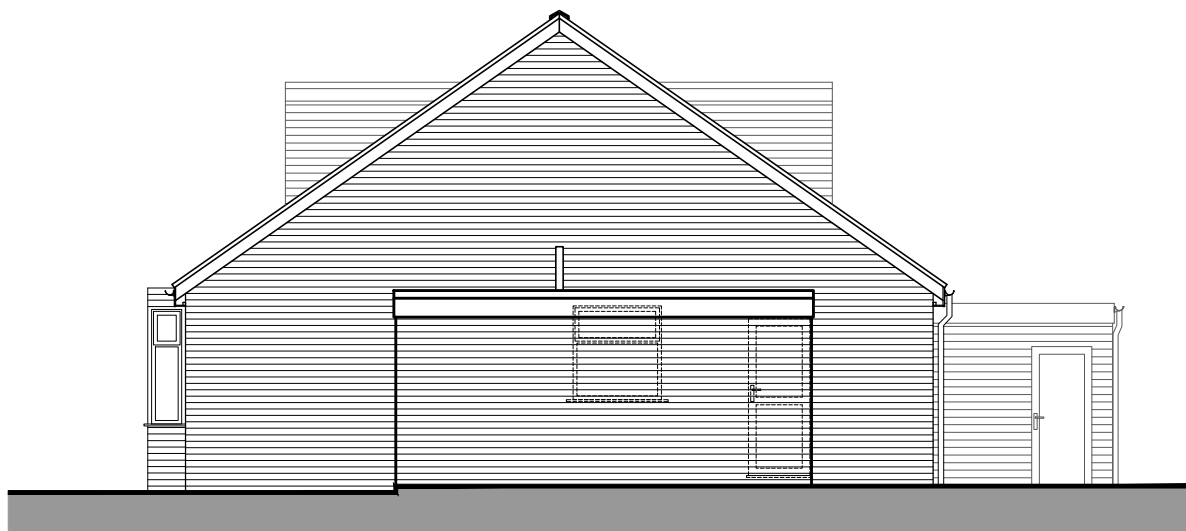

Existing Side Elevation  
Scale 1:100

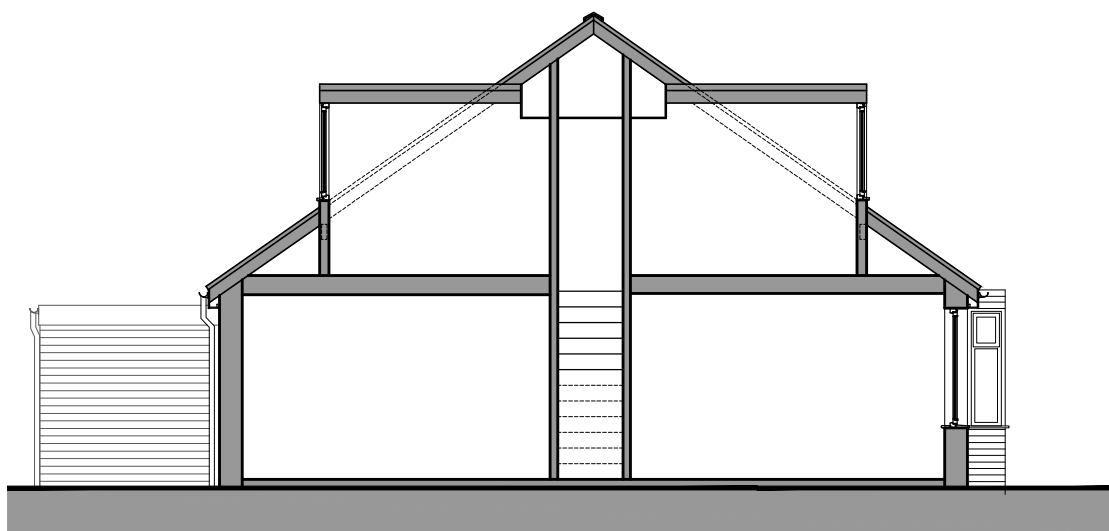

Existing Side Elevation 2  
Scale 1:100

Rev	Amendment	Drawn	Check
P01	-	--:--:23	--:--:23
P02	-	--:--:23	--:--:23
P03	-	--:--:23	--:--:23

**RA**  
Revival Architecture

**Dream. Plan. Begin.**

Do not scale from this drawing. Use figured dimensions only, which are displayed in millimeters unless stated otherwise. The contractor is requested to check all dimensions before work is put in hand. Any discrepancies within the drawing should be reported prior to commencement of works.

This drawing is copyright and remains the property of Revival Architecture Ltd. This drawing must only be used for the purpose for which it is supplied and its contents must not be reproduced for any purpose without written permission.

Project:	Dunbeath Avenue, Rainhill
Client:	Mr Jamie Goulding
Title:	Existing Plans & Elevations
Date:	01.12.23
Drawn:	RM
Check:	GNP
Scale@A1:	1:50/1:100
Revision:	-
Status:	Planning

Drawing Number:  
1768-RA-XX-XX-DR-A-0100

150 SCALE 0 1 2 METRES

1:100 SCALE 0 1 5 METRES