




Rev	Amendment	Drawn	Check
P01	-	---23	---23
P02	-	---23	---23
P03	-	---23	---23

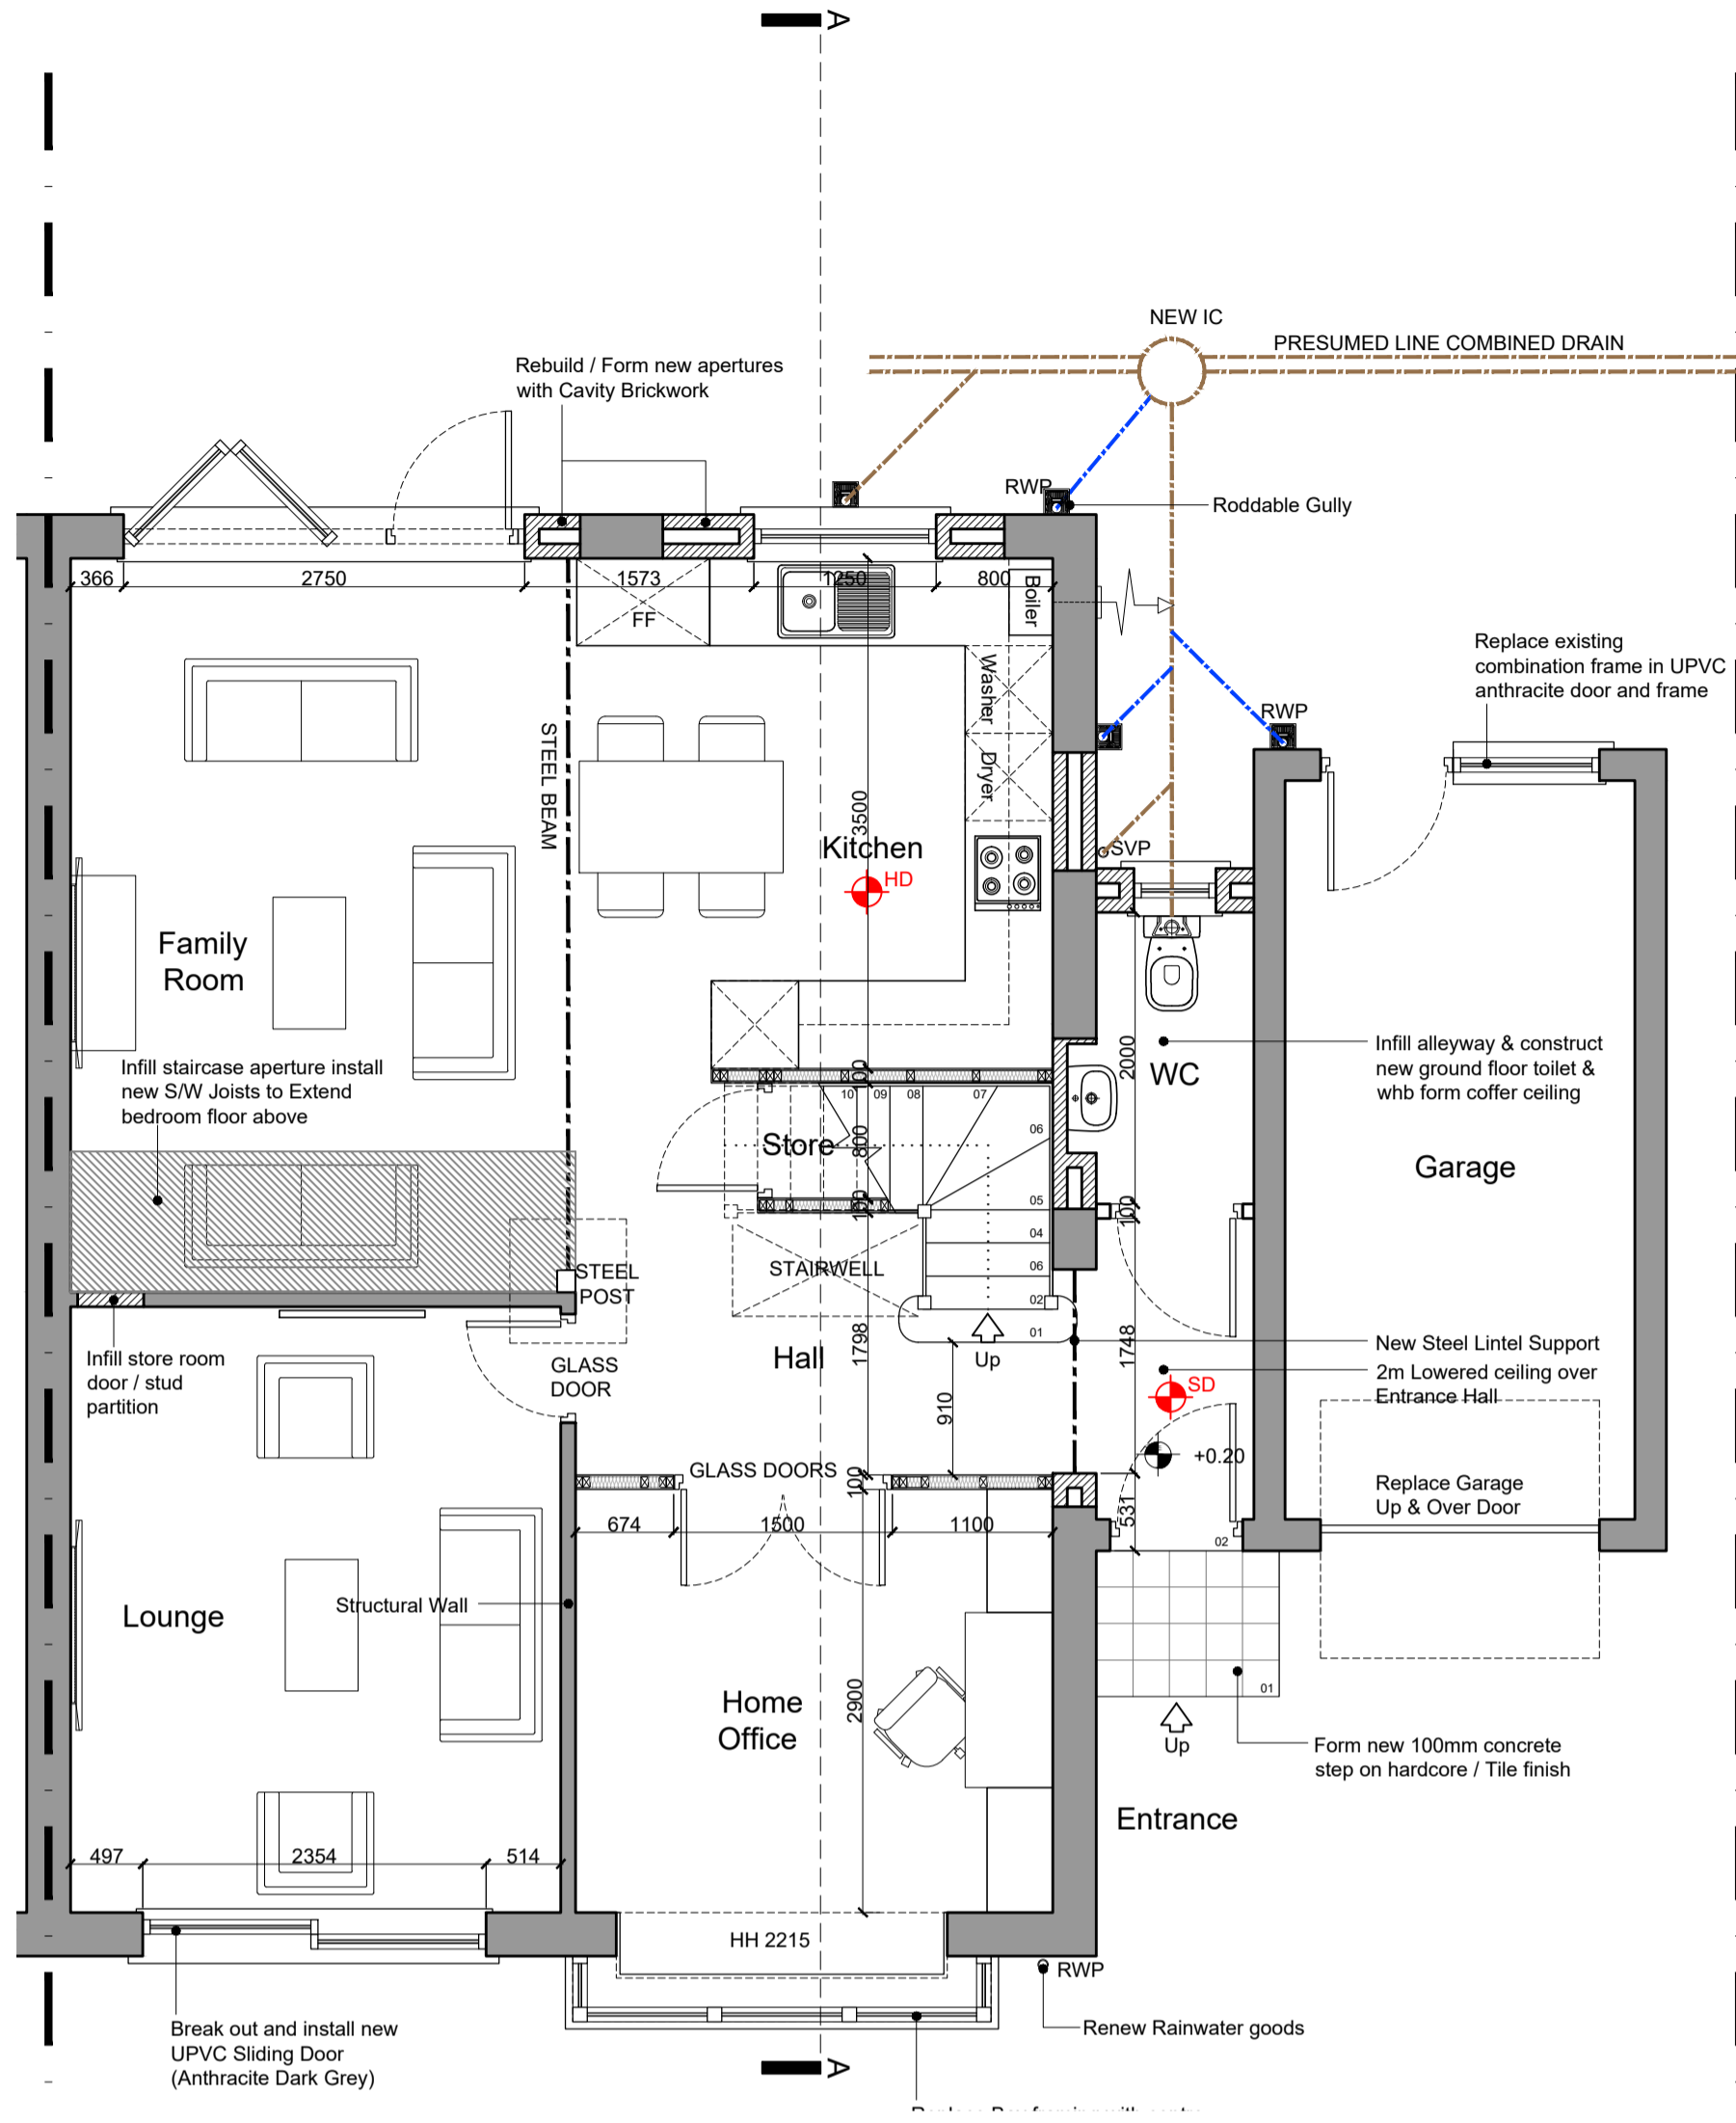


Proposed Ground Floor Plan
Scale 1:50

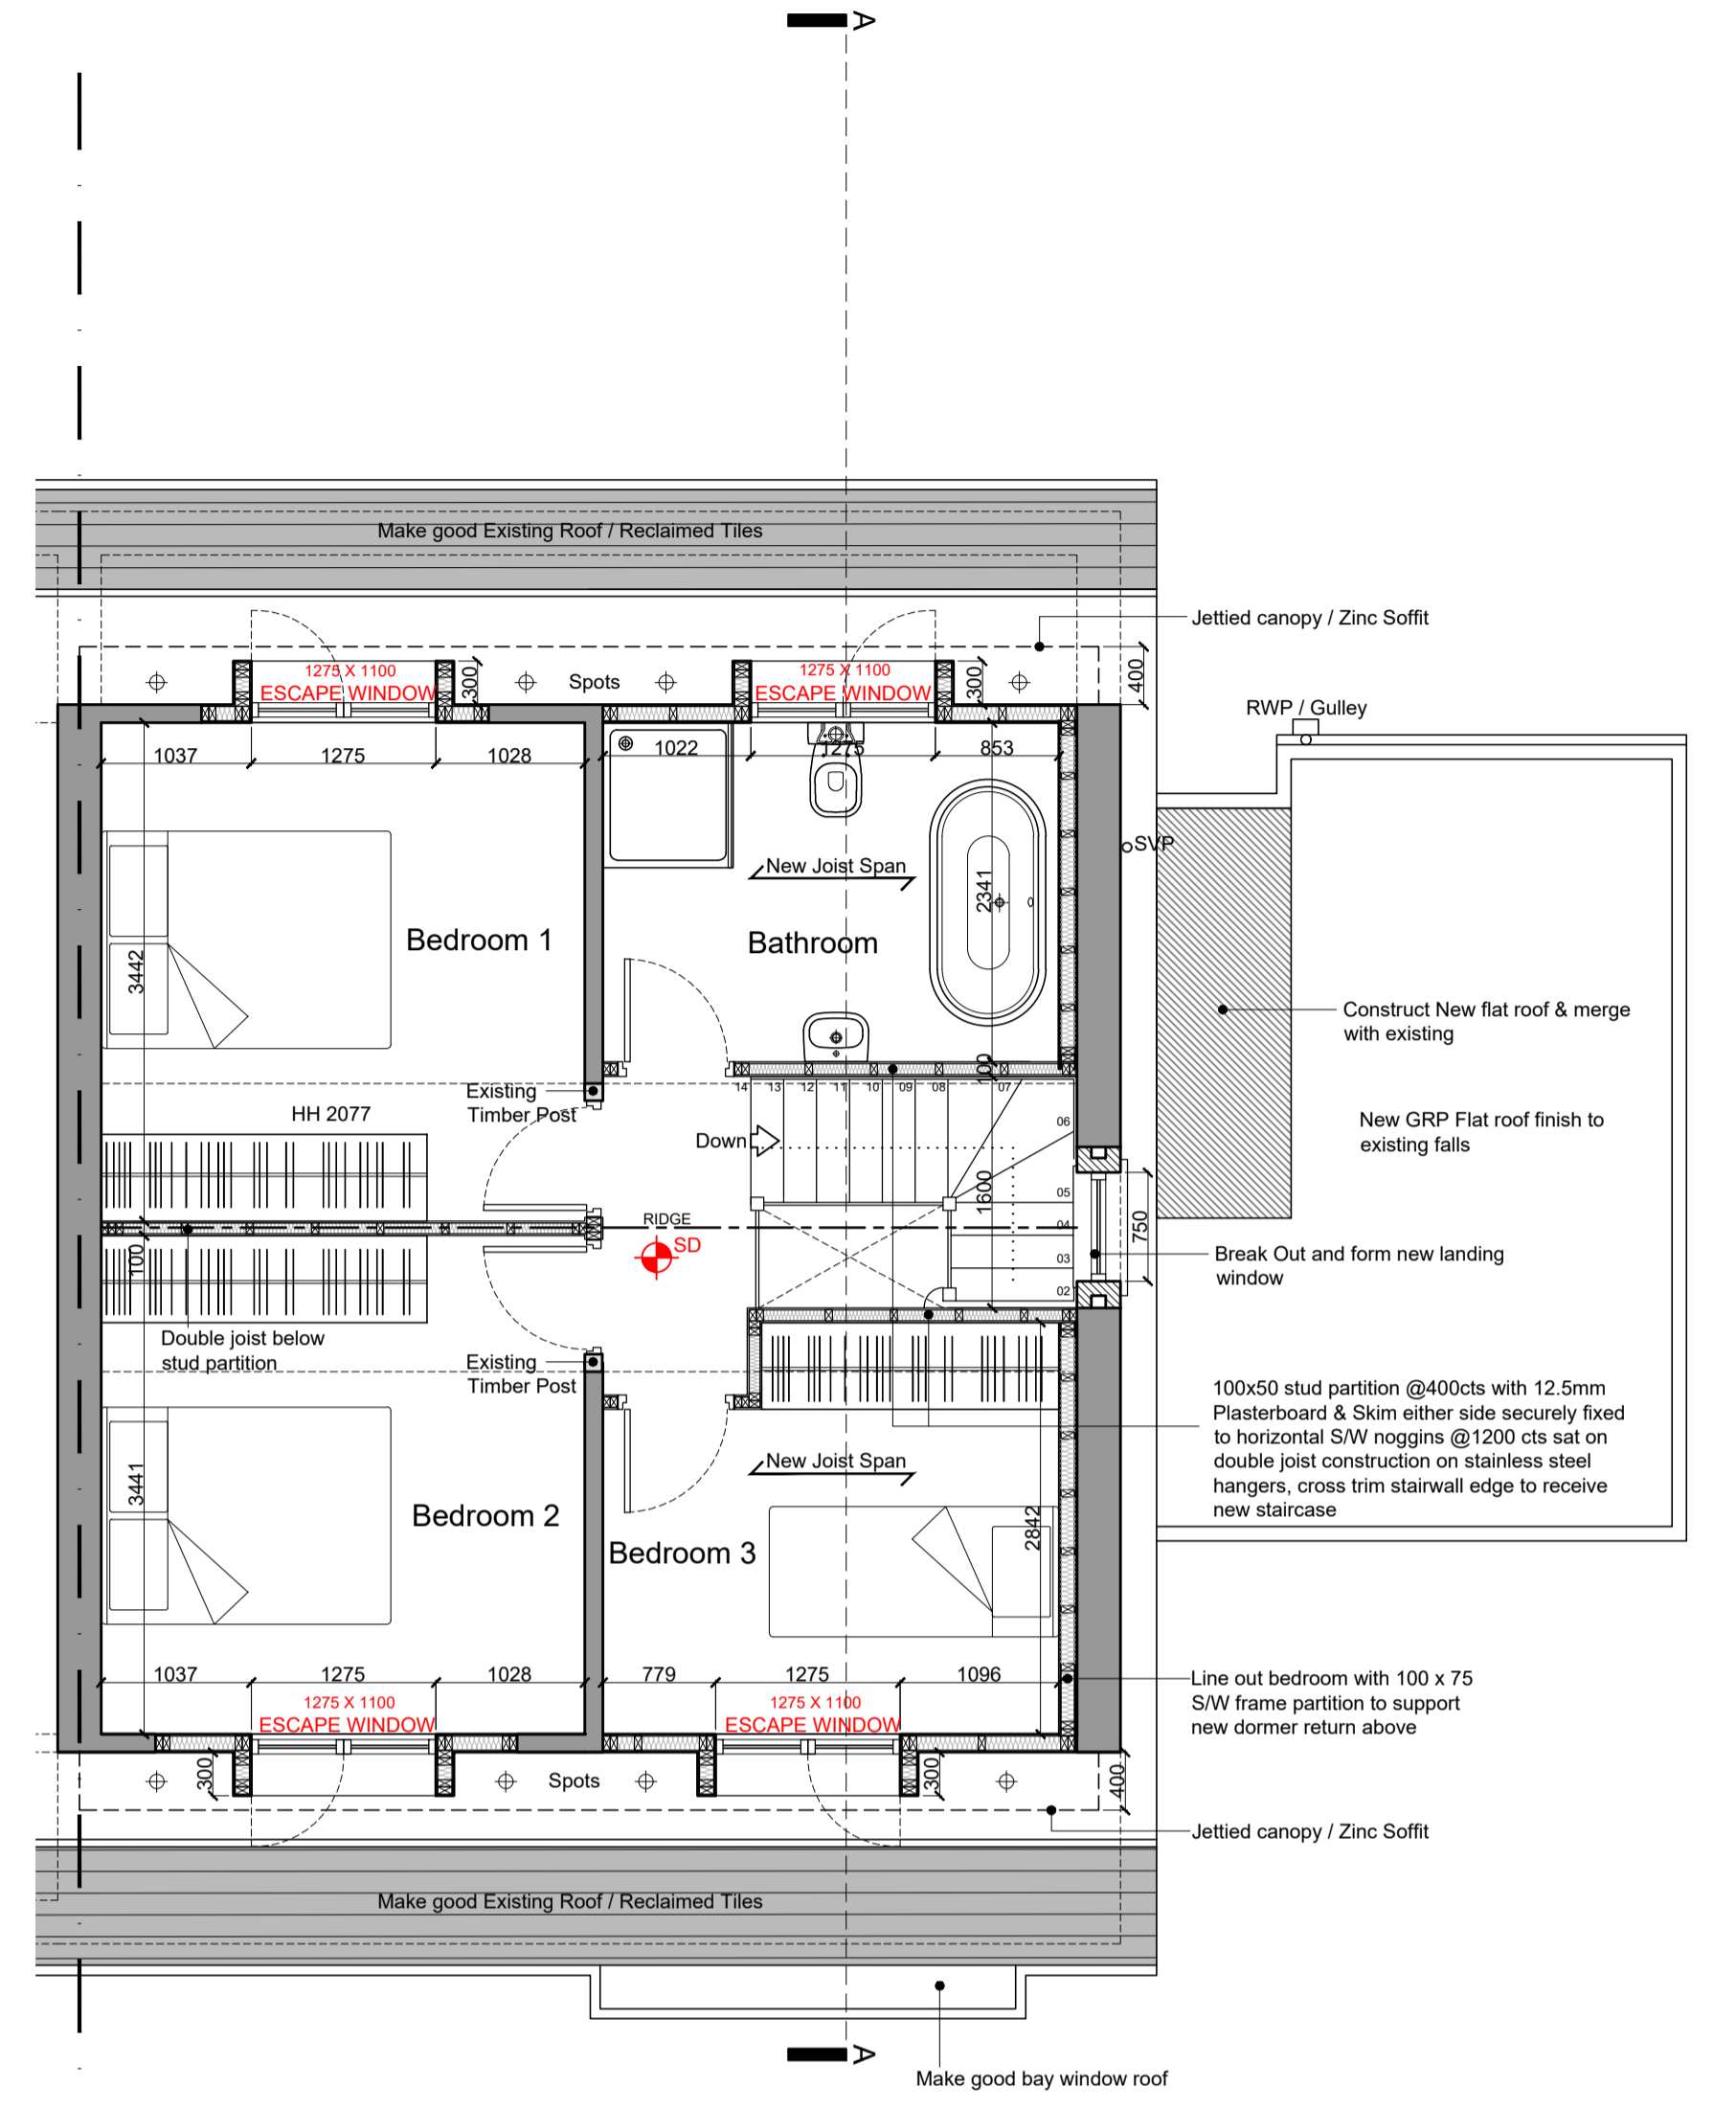


Proposed Attic Floor Plan
Scale 1:50

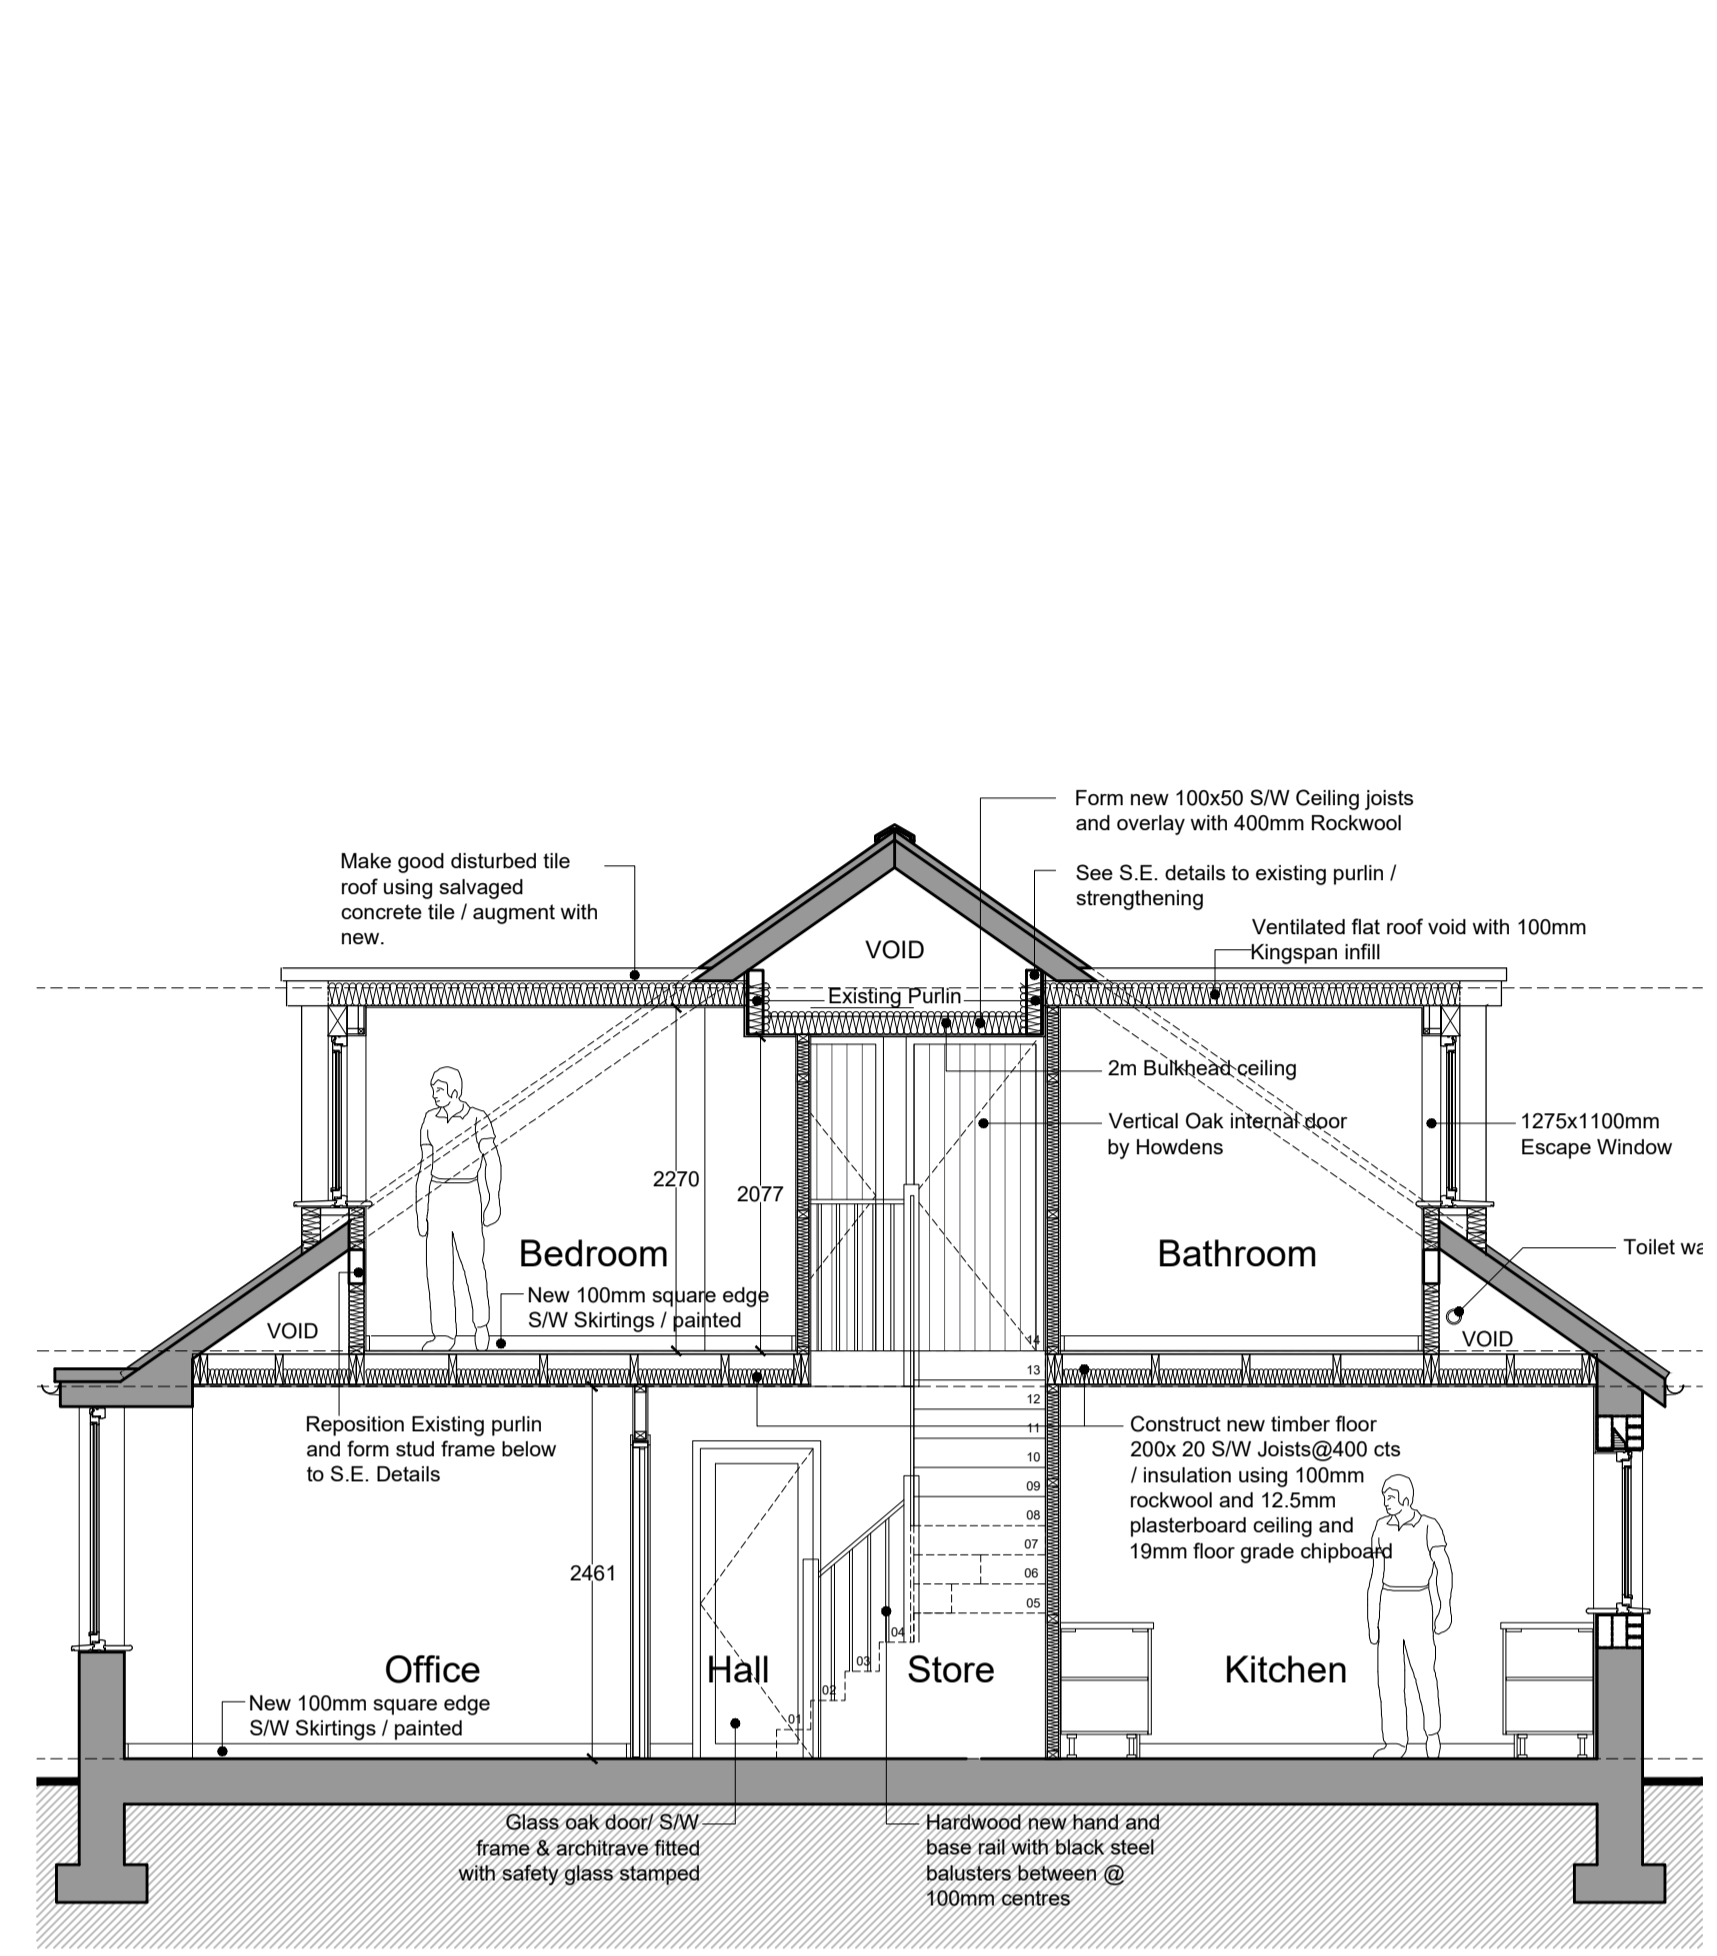


Proposed Section A-A
Scale 1:50

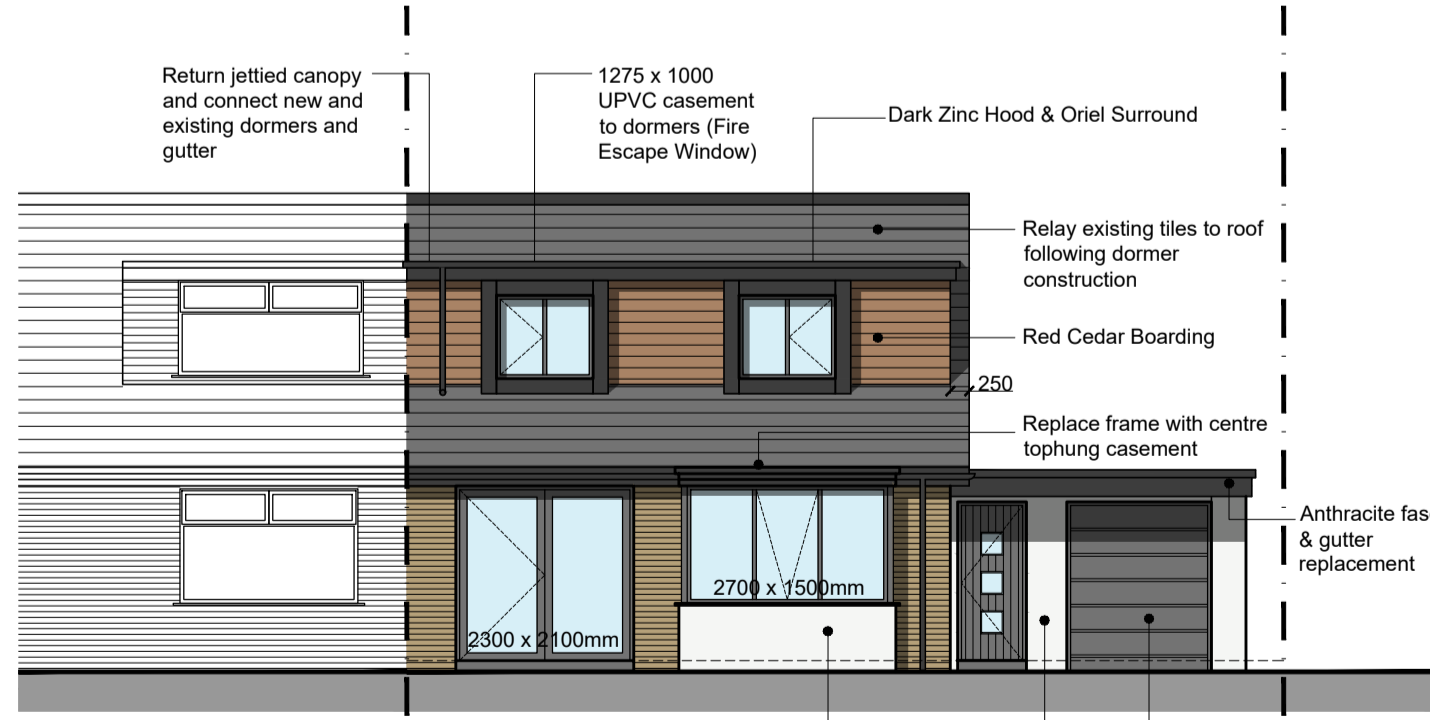


Proposed Front Elevation
Scale 1:100

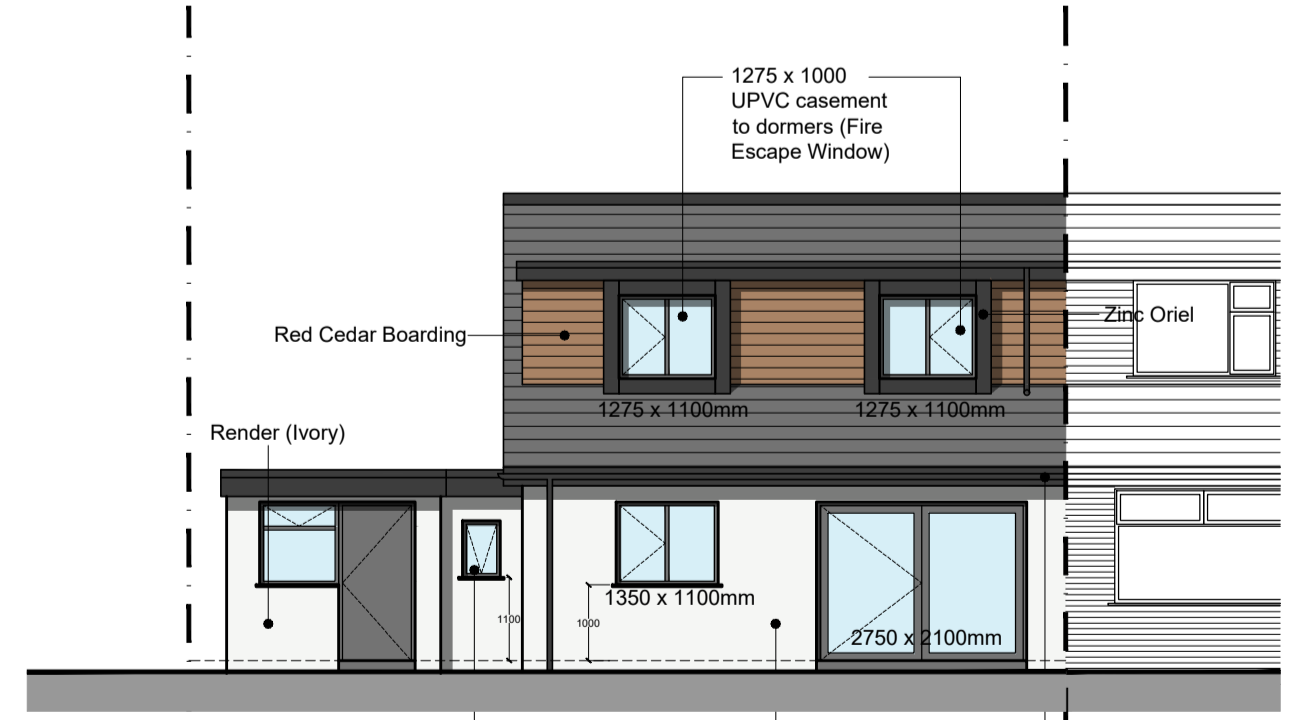

Proposed Rear Elevation
Scale 1:100

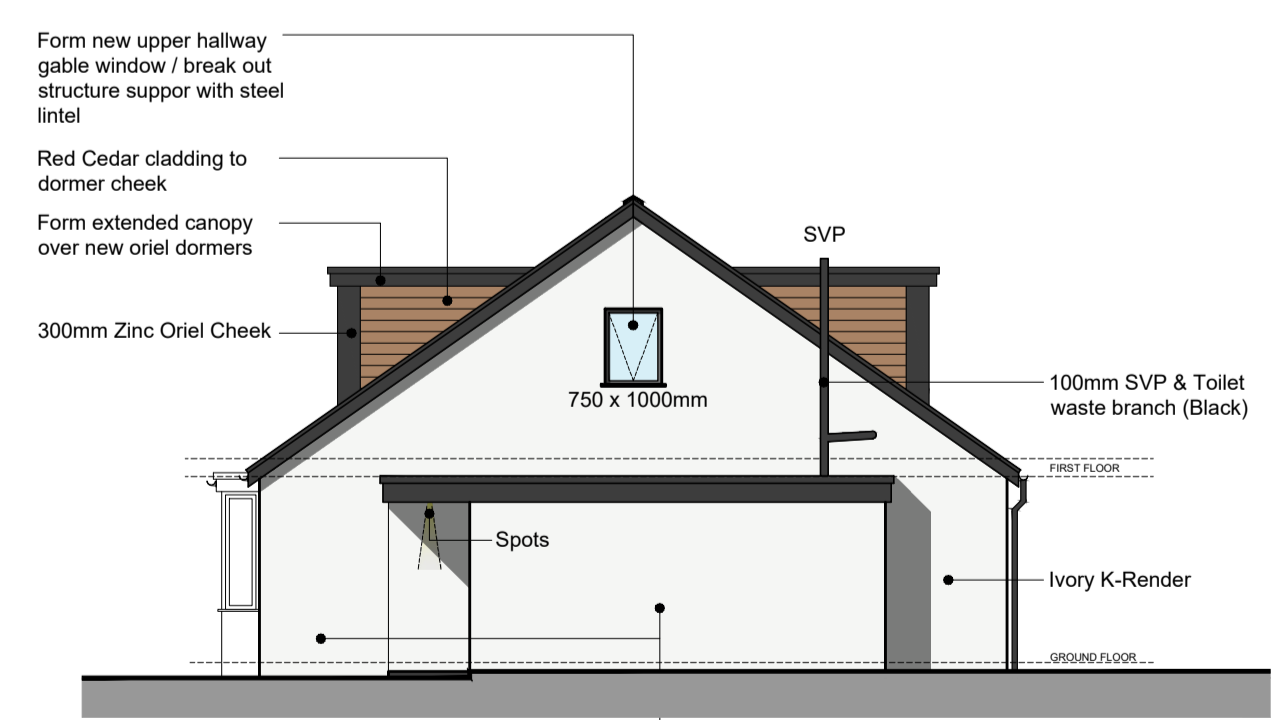

Proposed Side Elevation
Scale 1:100

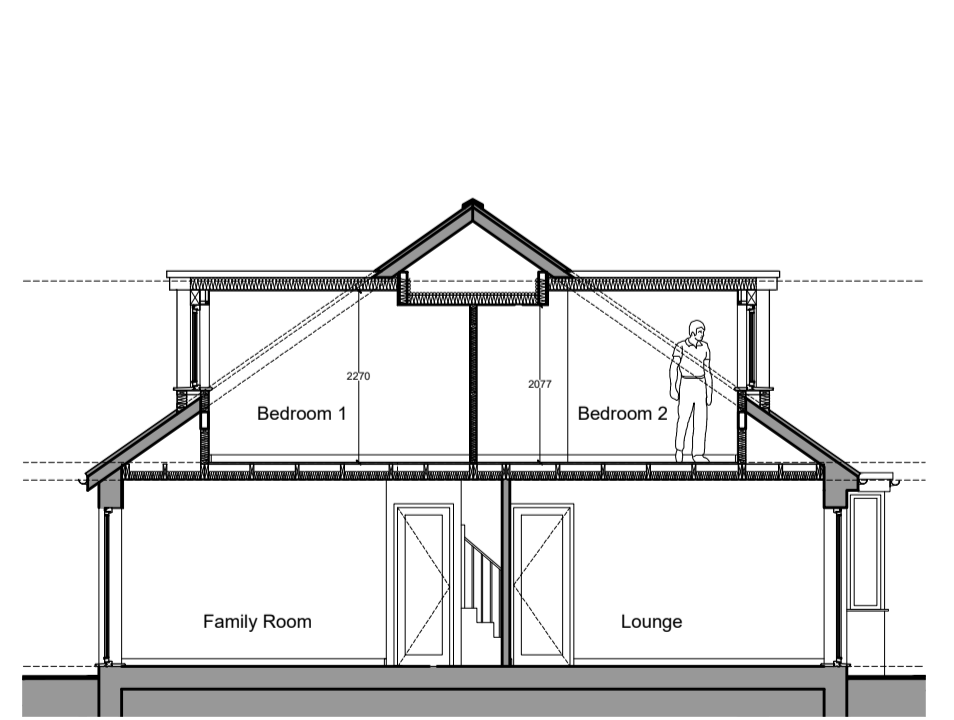

Proposed Side Elevation 2
Scale 1:100

RA
Revival Architecture
Dream. Plan. Begin.

Do not scale from this drawing. Use figured dimensions only, which are displayed in millimeters unless stated otherwise. The contractor is requested to check all dimensions before work is put in hand. Any discrepancies within the drawing should be reported prior to commencement of works.

This drawing is copyright and remains the property of Revival Architecture Ltd. This drawing must only be used for the purpose for which it is supplied and its contents must not be reproduced for any purpose without written permission.

Project:	Dunbeath Avenue, Rainhill
Client:	Mr Jamie Goulding
Title:	Proposed Plans & Elevations
Date:	01.12.23
Drawn:	RM
Check:	GNP
Scale@A1:	1:50
Revision:	-
Status:	Planning

Drawing Number:
1768-RA-XX-XX-DR-A-0102

