


Note: This Drawing is for planning purpose and should not be used for construction.  
 All dimensions should be confirmed on site and any deviation should be reported back to designer.

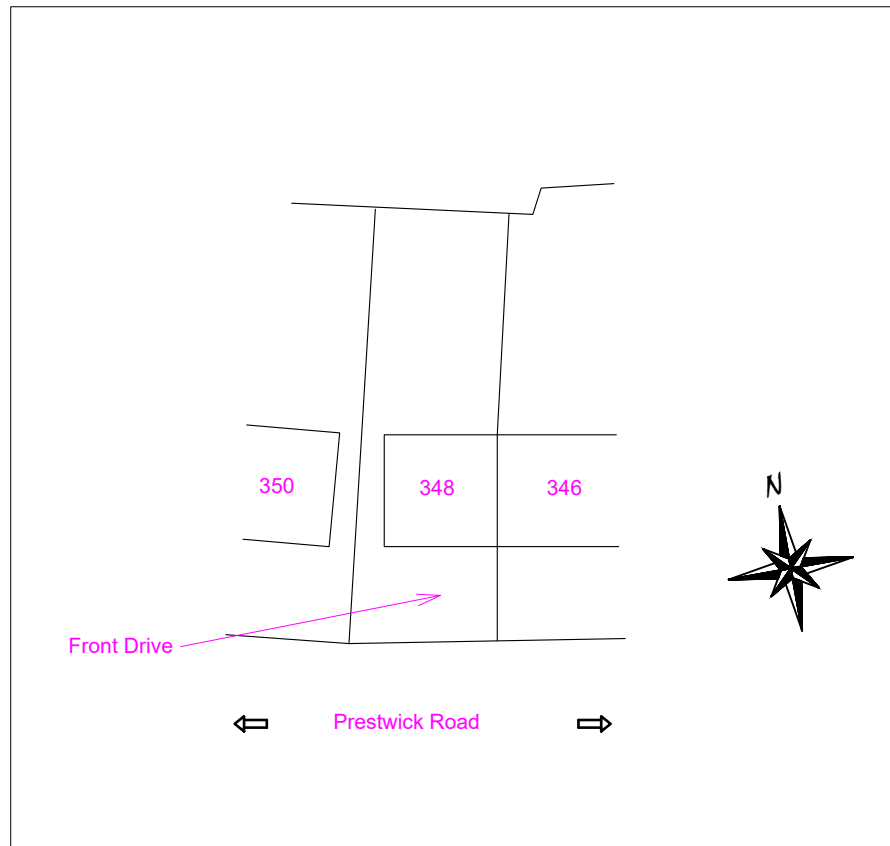

Site Plan@  
1:500



Location Plan@  
1:1250

**Proposed Development:**  
Front Drive

**Site Address:**  
348 Prestwick Road  
Watford  
WD19 6UR


**Revisions:**

Rev	Date	Description
A	09/10/2023	
B	22/12/2023	Included the Drive way in LP

**Drawing Description:**  
Site and Location Plan

**Drawing No:**  
ART/2023/FD348PR/SPLP Rev B

Scale: 1:500, 1:1250  
 Paper Size: A3  
 Sheet No: 3 of 3

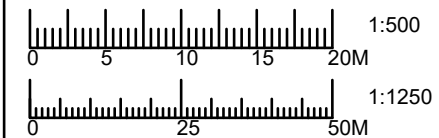

ART CONSULTANTS (UK) LTD  
 113 LONG LANE  
 STANWELL  
 TW19 7AL  
 M:07960071377  
 E: ARTCONSULTANTSUK@GMAIL.COM