



020 8118 0035  
office@happybuilding.co.uk  
12 Station Way  
Cheam  
Surrey  
SM3 8SW

www.happybuilding.co.uk  
Happy Building London Ltd Reg No: 8073225


**KEY**

- SH - Sill Height
- WH - Window Height
- BH - Beam Height
- CH - Ceiling Height
  
- R - Stair Rise
- G - Stair Going
  
- R.W.P - Rain Water Pipe
- S.V.P - Soil Vent Pipe
  
- MH - Manhole Cover
- AR - Area
- PE - Perimeter

1. NEW BRICK & BLOCK WORK WALL WHITE RENDERED. TO MATCH EXISTING.
2. NEW METAL FRAMED DOUBLE GLAZED WINDOWS & DOORS TO MATCH EXISTING.
3. NEW PITCHED ROOF WITH TILES TO MATCH EXISTING.



FRONT ELEVATION

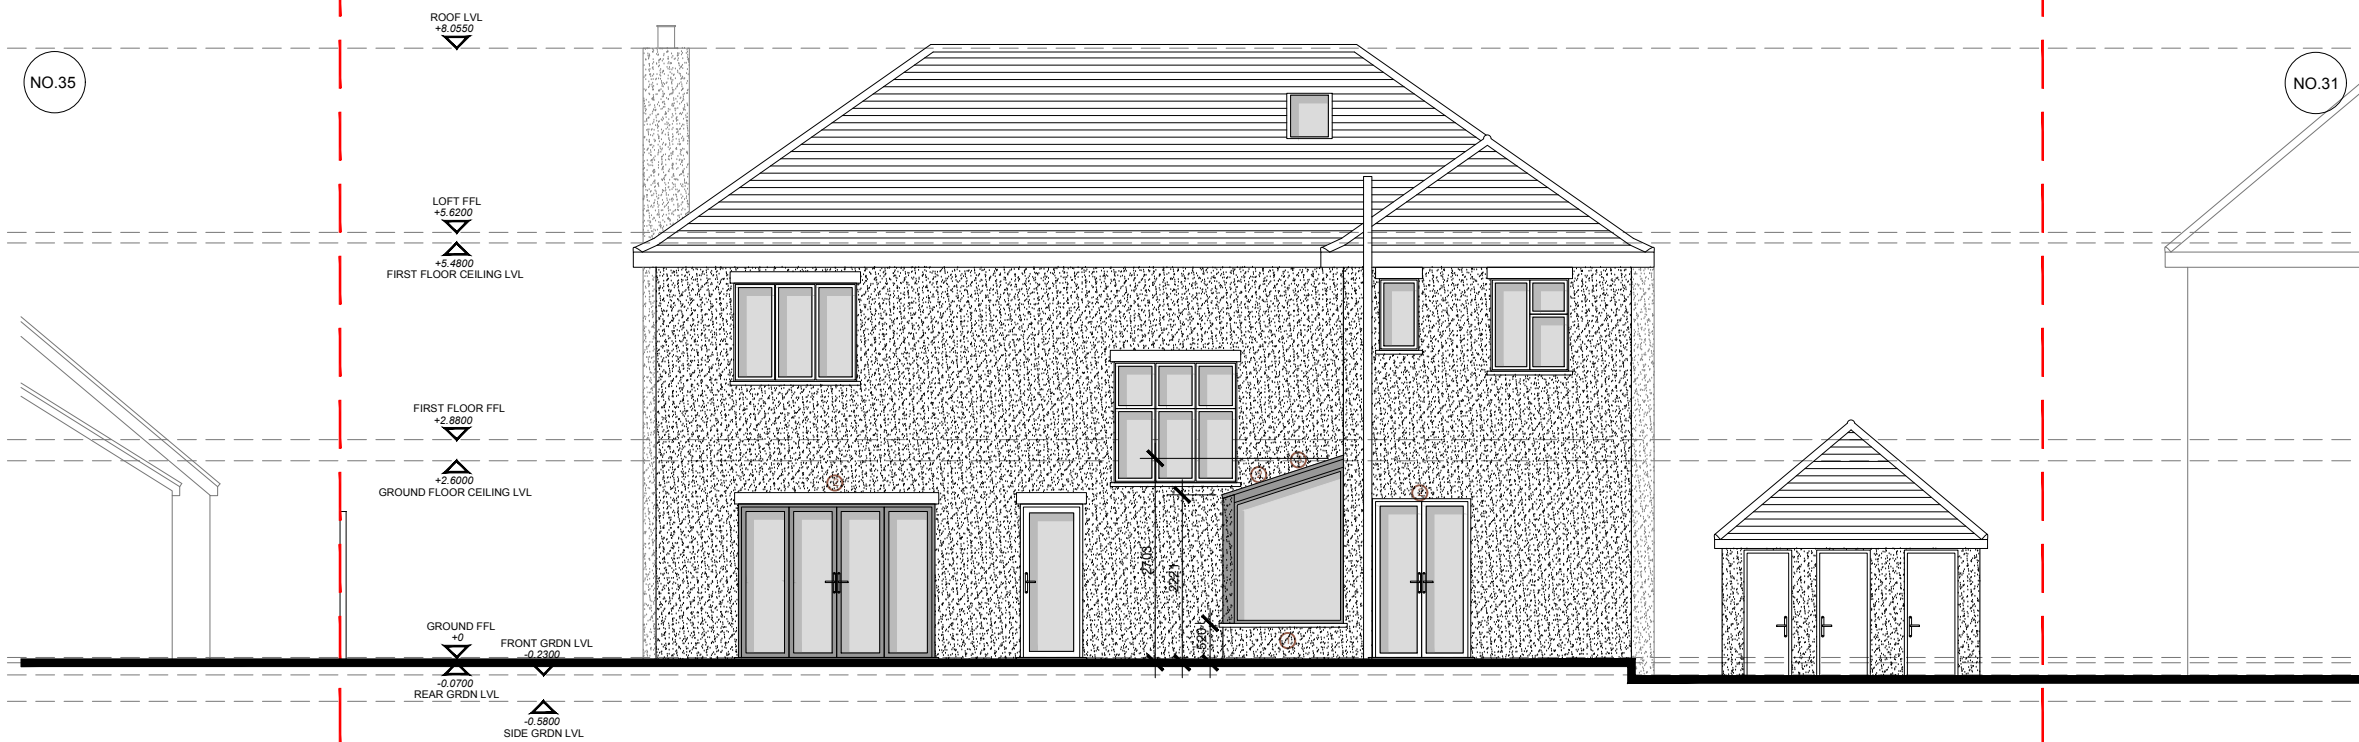

REAR ELEVATION


Rev	Date	Description	By

Project no.: HB230622

Client: JOSEPH BUEHLER & MINOLI

Address: 33 Shirley Avenue  
Sutton  
SM2 7QS

Title: PROPOSED FRONT & REAR ELEVATIONS FINAL

Drawn by: GW

Date: DEC 2023      Scale: 1:100

Drawing No: 2120

All dimensions must be checked on site prior to construction. Any discrepancies must be reported to the architect immediately. This drawing remains the copyright of Happy Building Ltd. and no portion should be reproduced without the permission.

1:100

STAGE: PLANNING