


This drawing and design is the copyright of Behbahani Hall Architects and is not to be used for any purpose without prior written consent. This drawing is to be read in conjunction with other drawings and specifications produced by the design team. All dimensions in mm unless otherwise stated. Do not scale from this drawing for construction purposes. All information subject to detail site survey. All dimensions to be checked on site and any discrepancies to be reported to Behbahani Hall Architects.

— Property Boundary

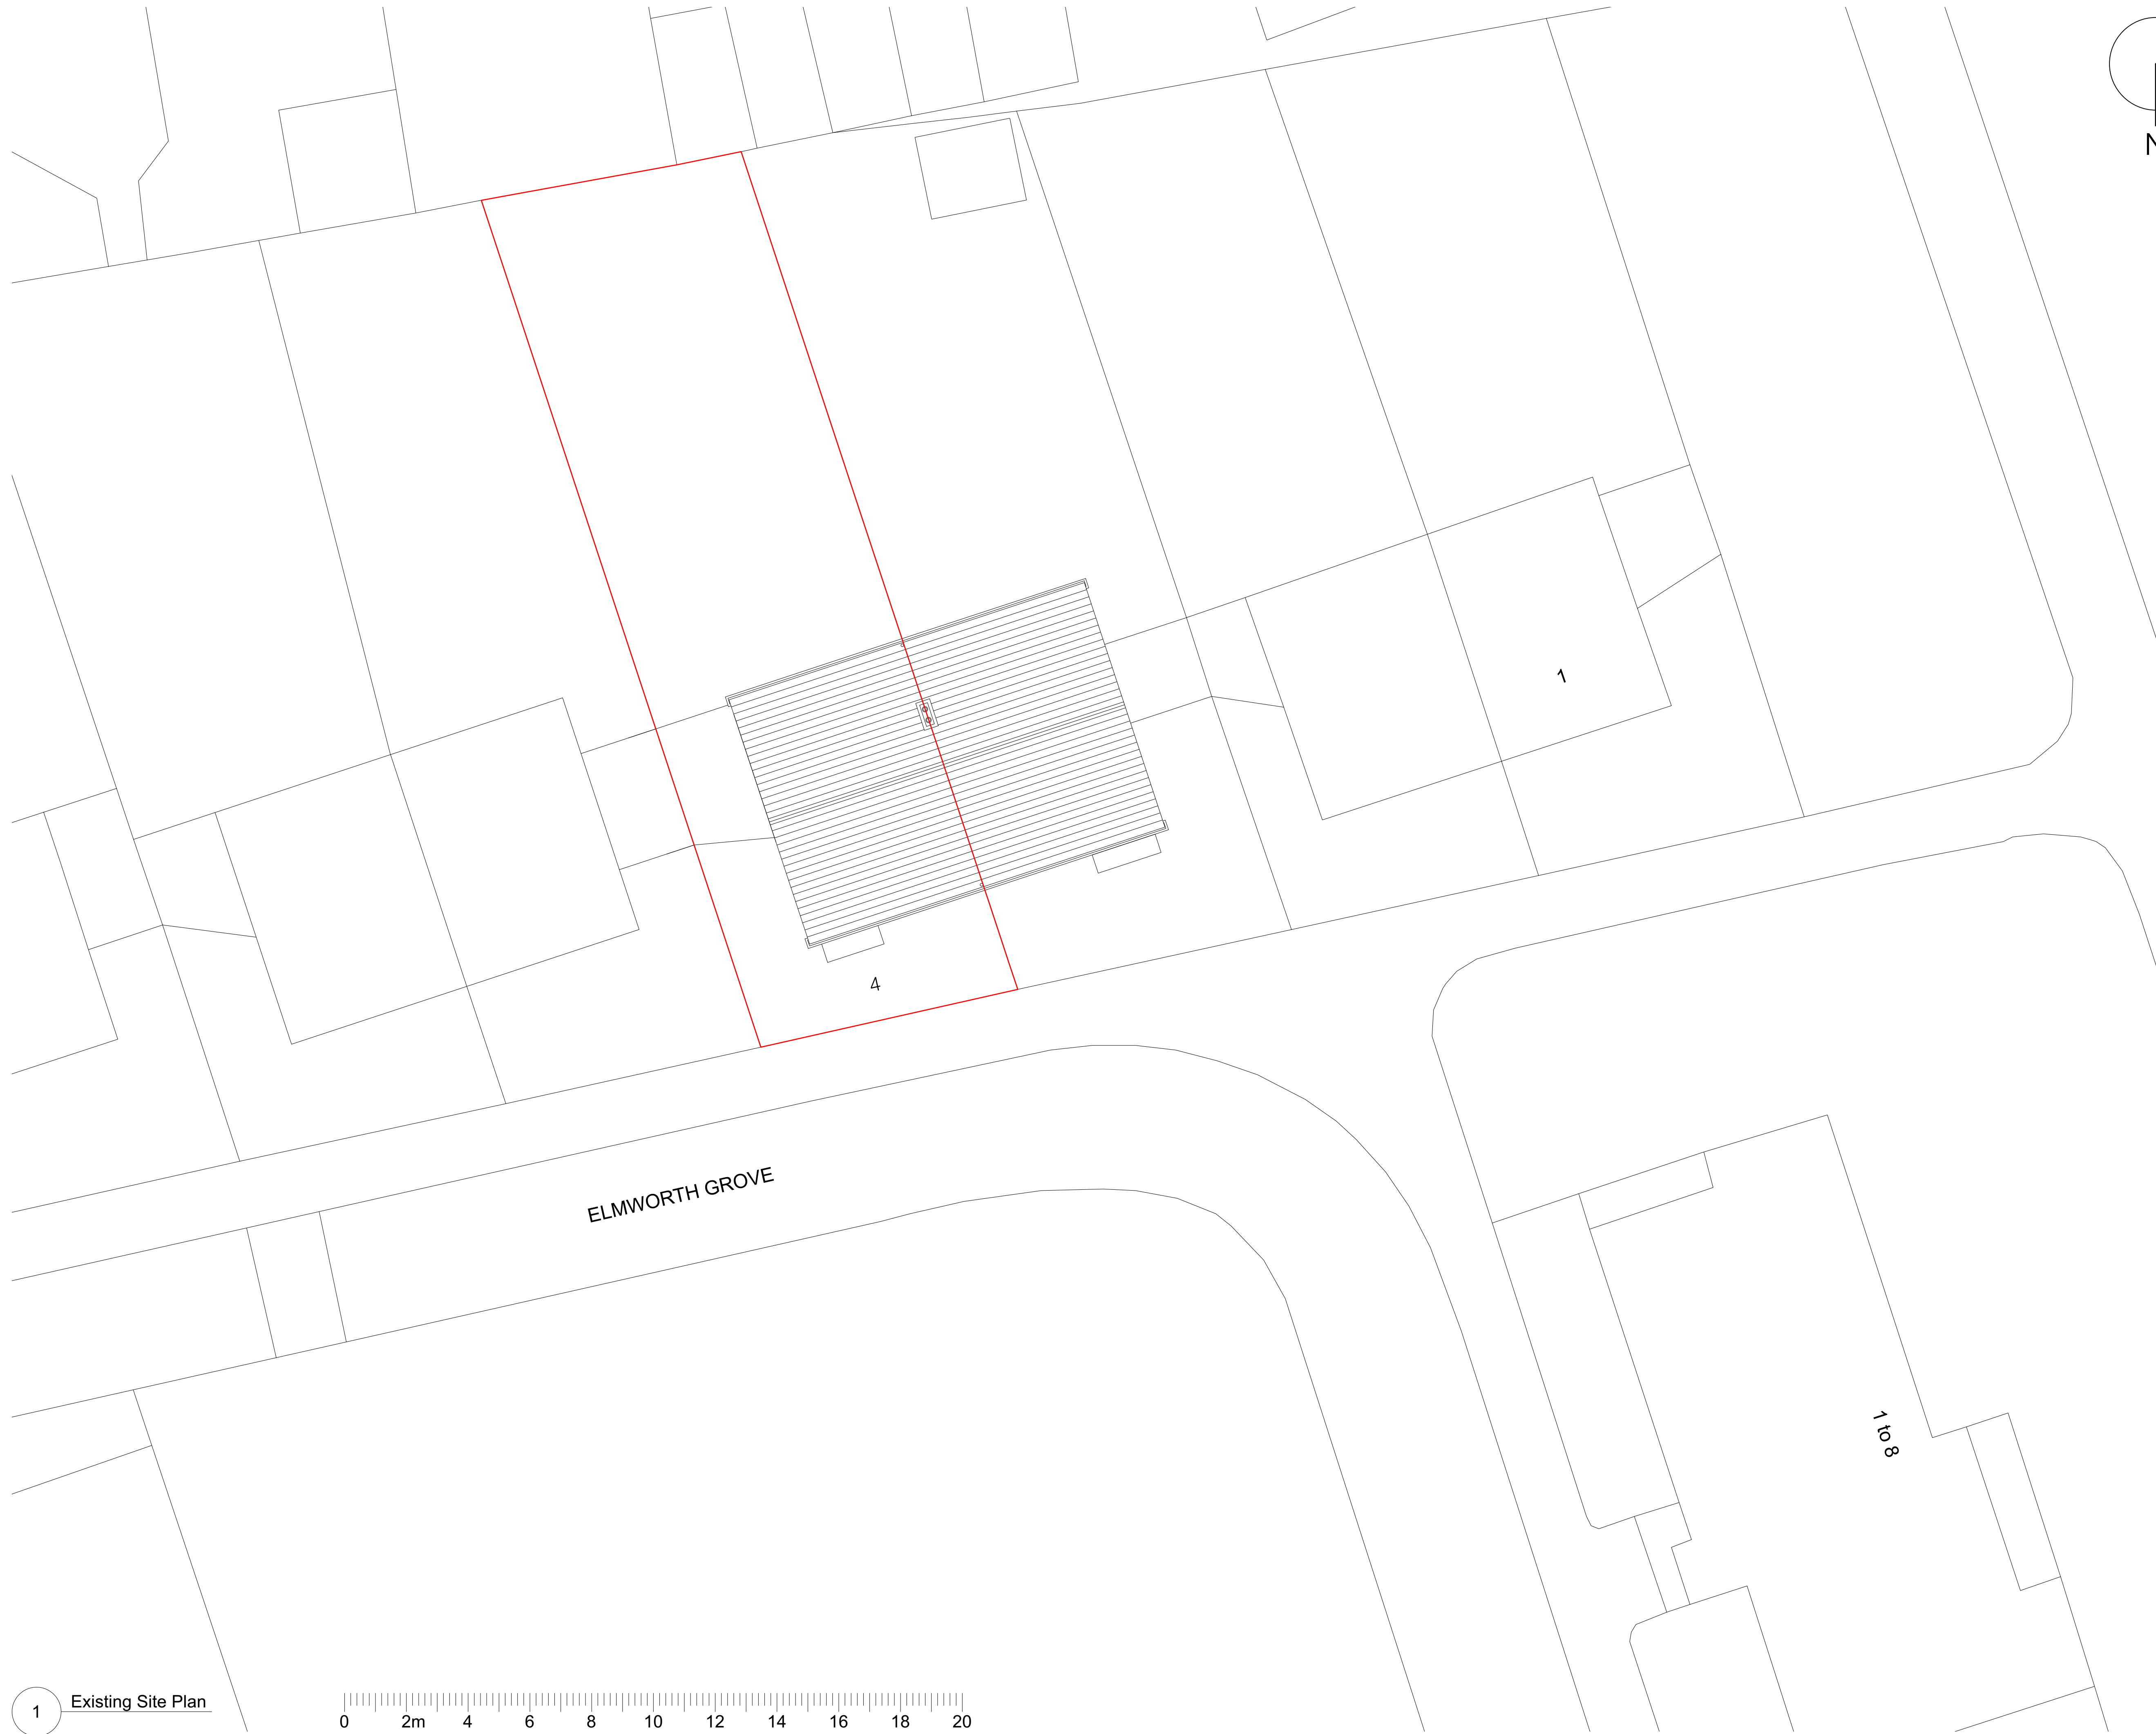


ELMWORTH GROVE

4

1

1 to 8

1 Existing Site Plan

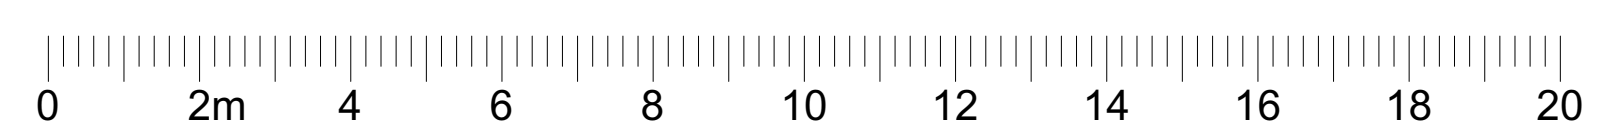

**behbahani
hall**

Project:
4 Elmworth Grove

Client:
RB / AH

Drawing:
Existing Site Plan

Drawing Number:
P2312 - 001


Status: Rev:

Date:
Sept 2023


Scale:
1:100@A1 / 1:200@A3

Behbahani Hall Architects
48 Triton Road
London SE21 8DE


studio@behbahanihall.com
www.behbahanihall.com
+44 (0)7756 678948

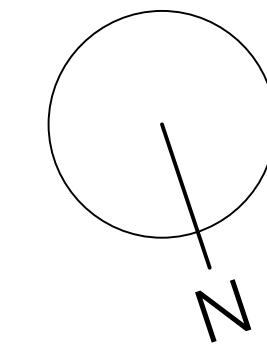


This drawing and design is the copyright of Behbahani Hall Architects and is not to be used for any purpose without prior written consent. This drawing is to be read in conjunction with other drawings and specifications produced by the design team. All dimensions in mm unless otherwise stated. Do not scale from this drawing for construction purposes. All information subject to detail site survey. All dimensions to be checked on site and any discrepancies to be reported to Behbahani Hall Architects.

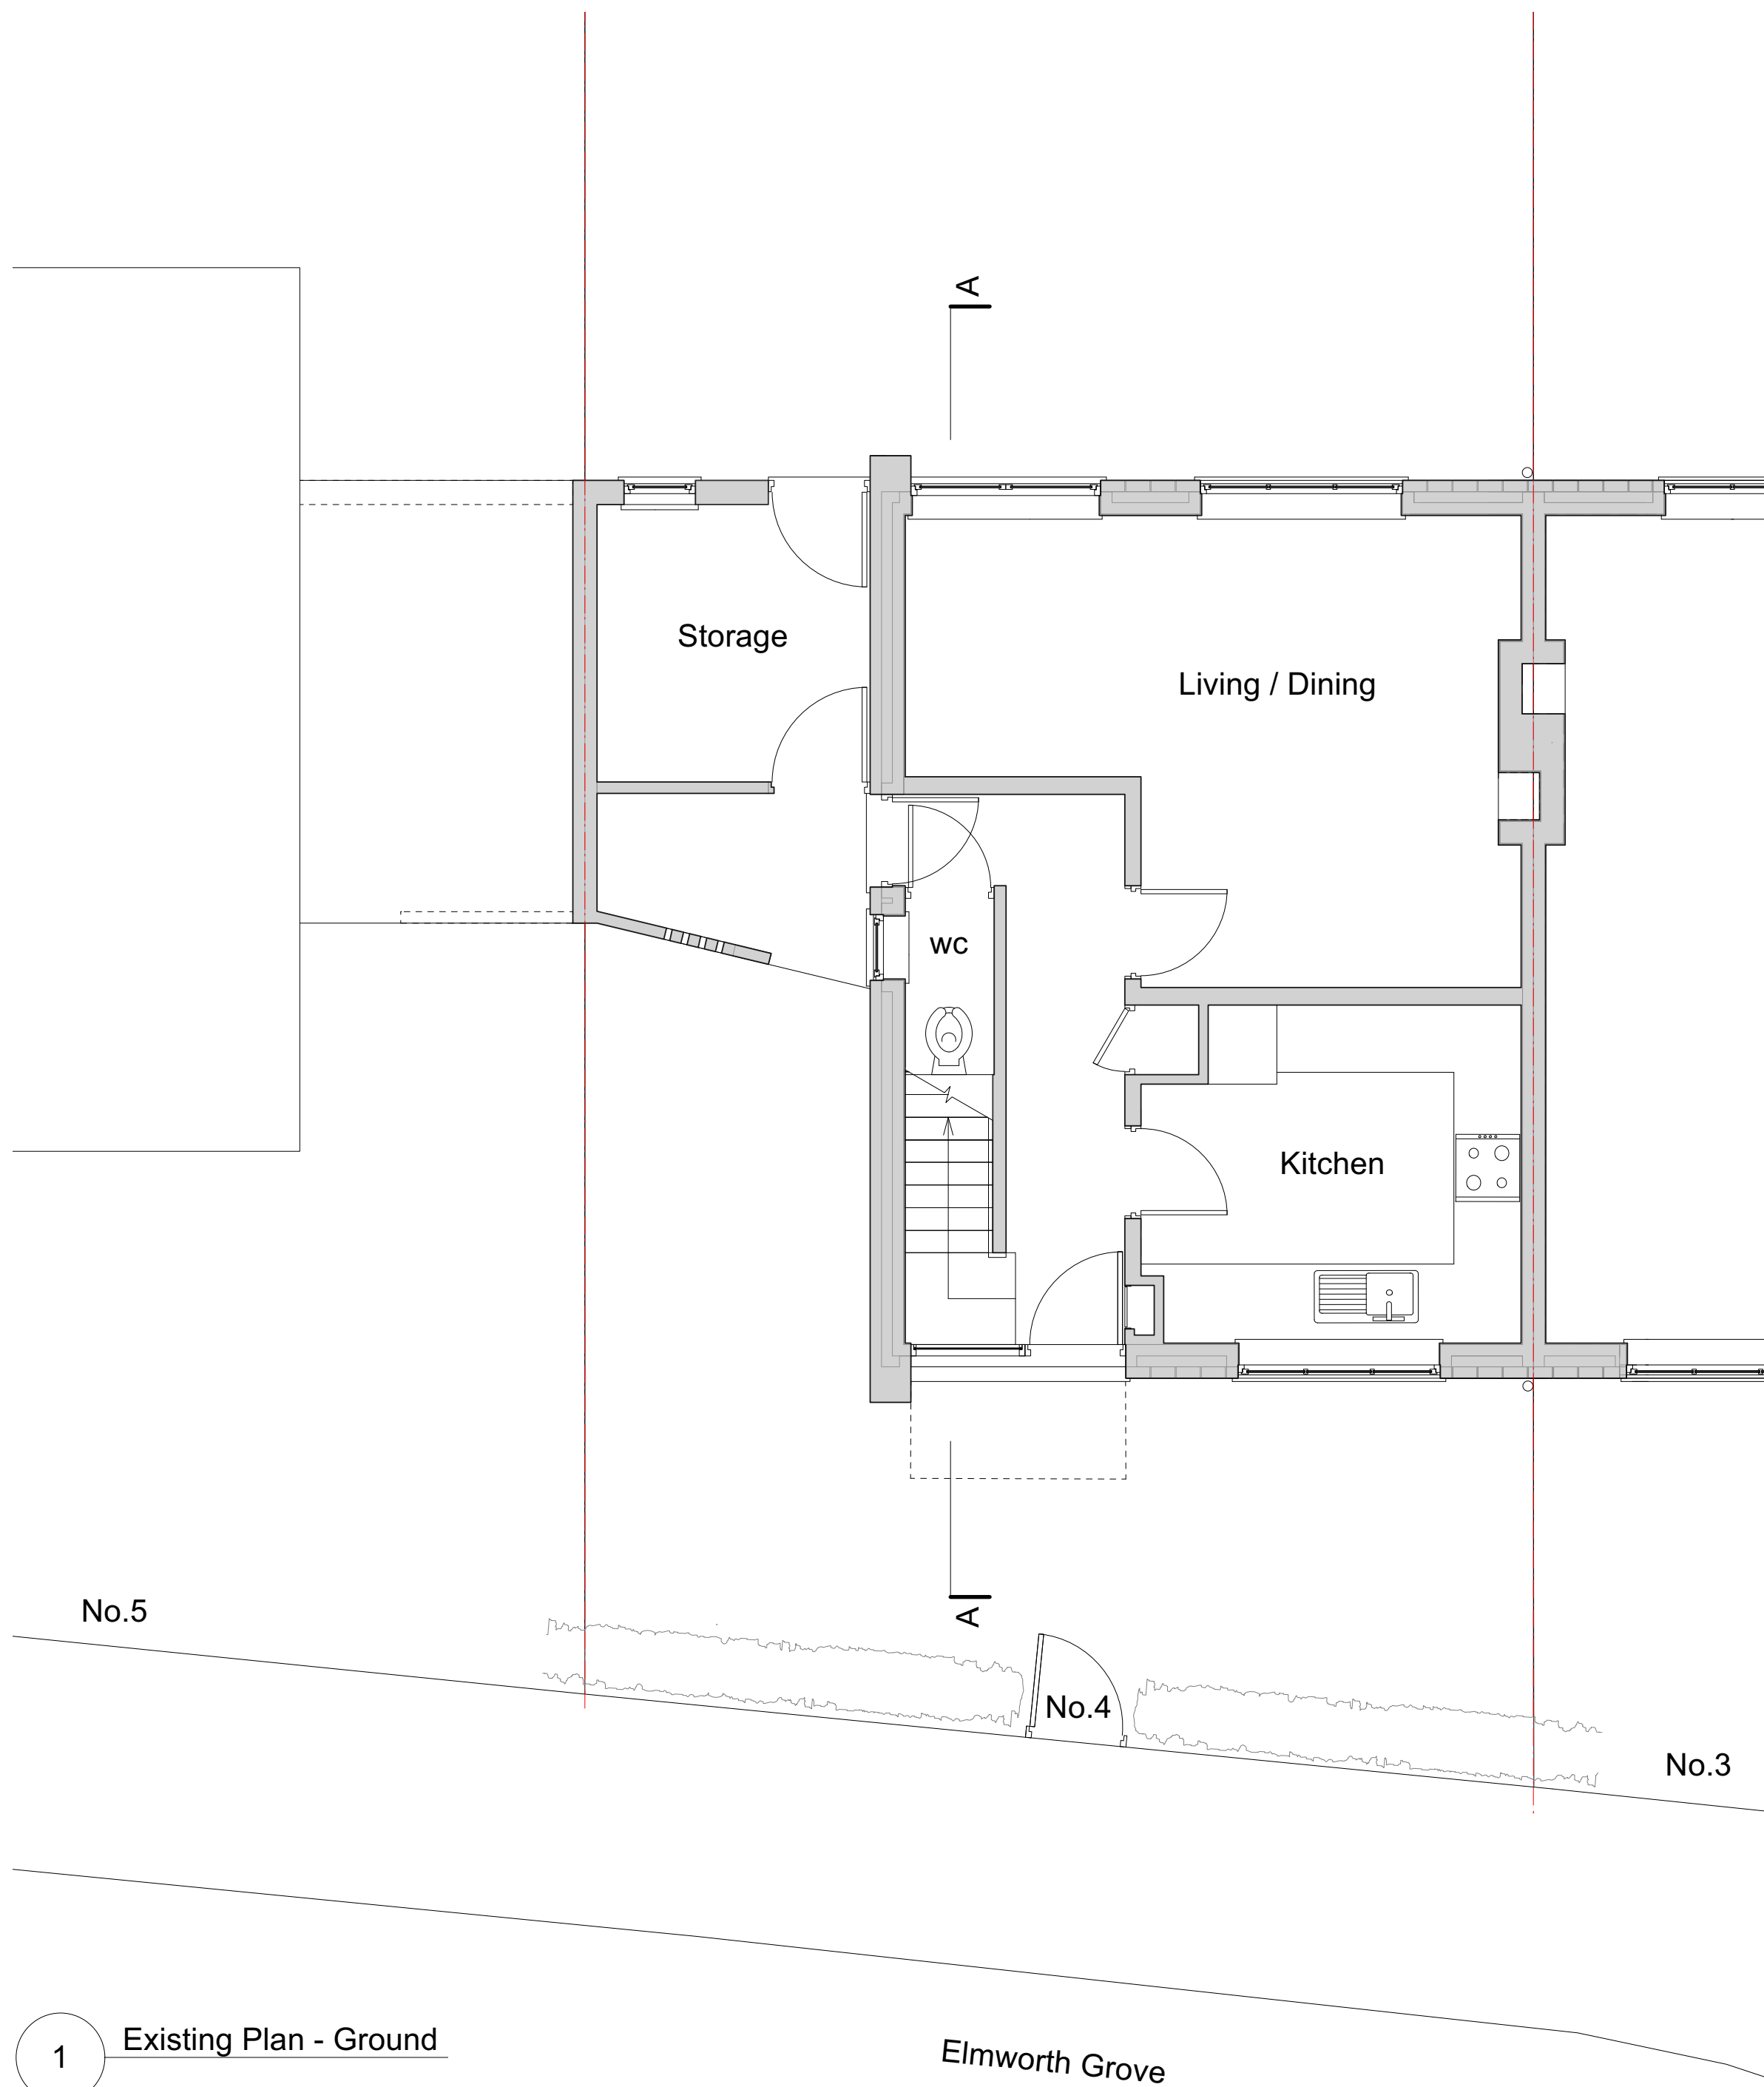

1 Existing Plan - Ground

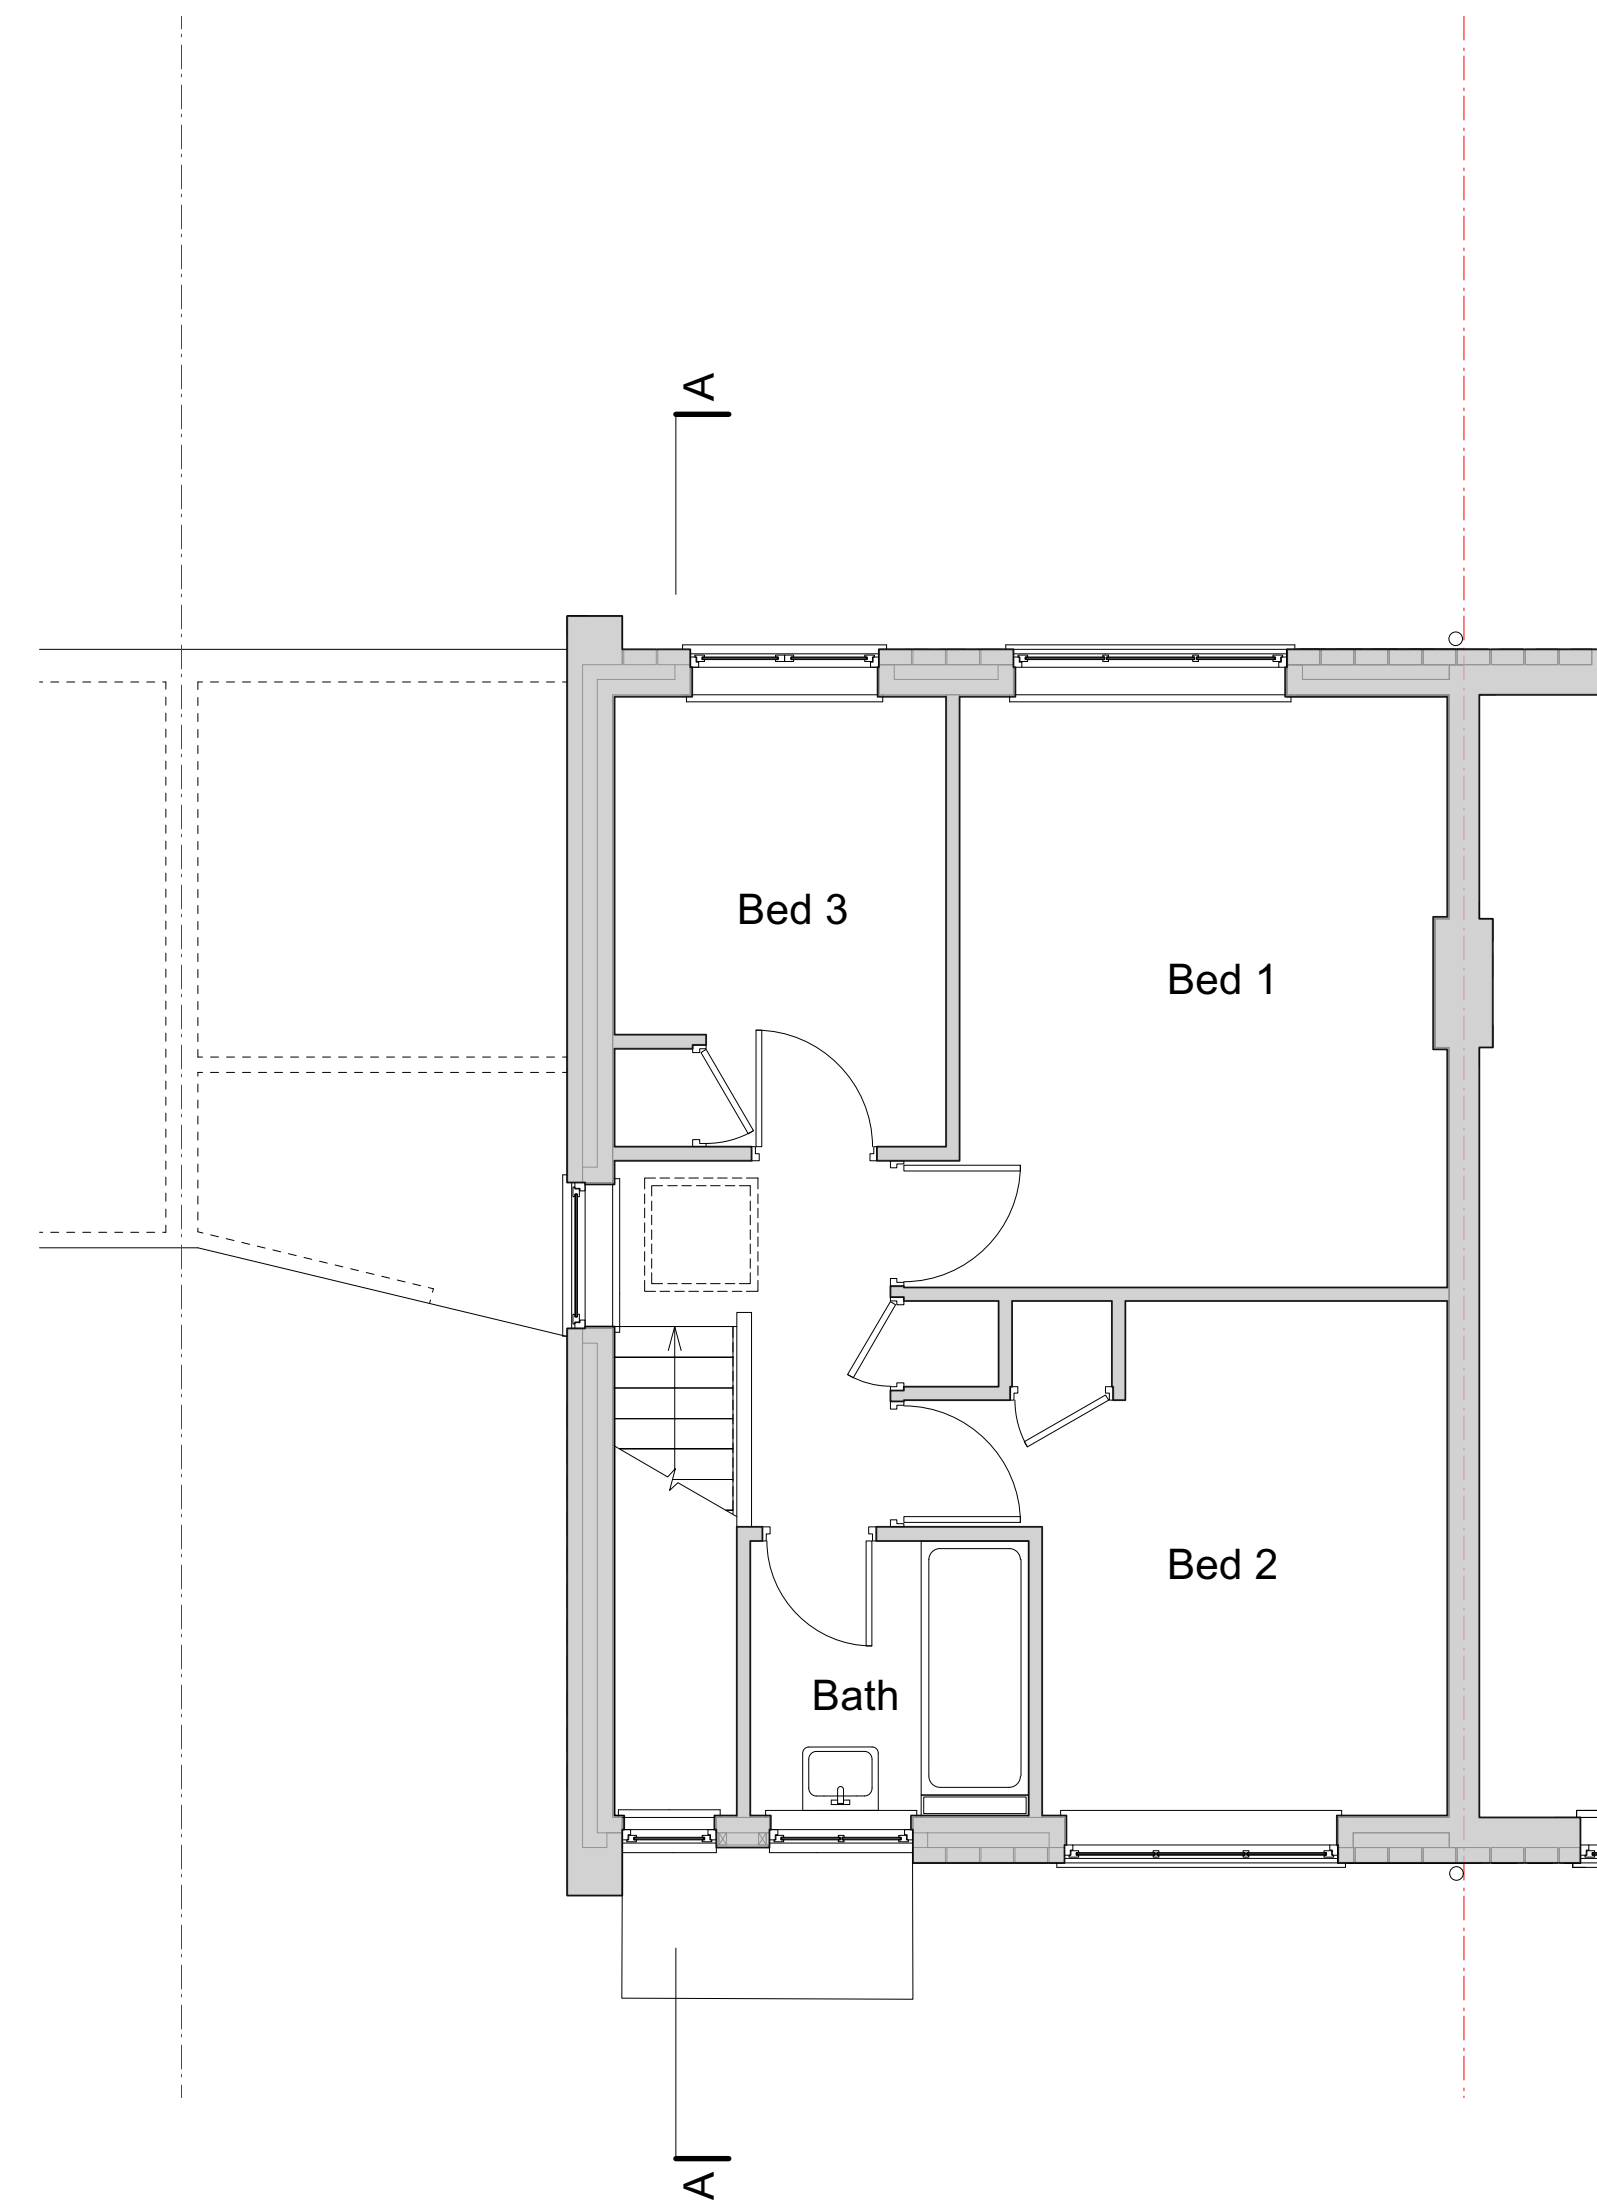

2 Existing Plan - First

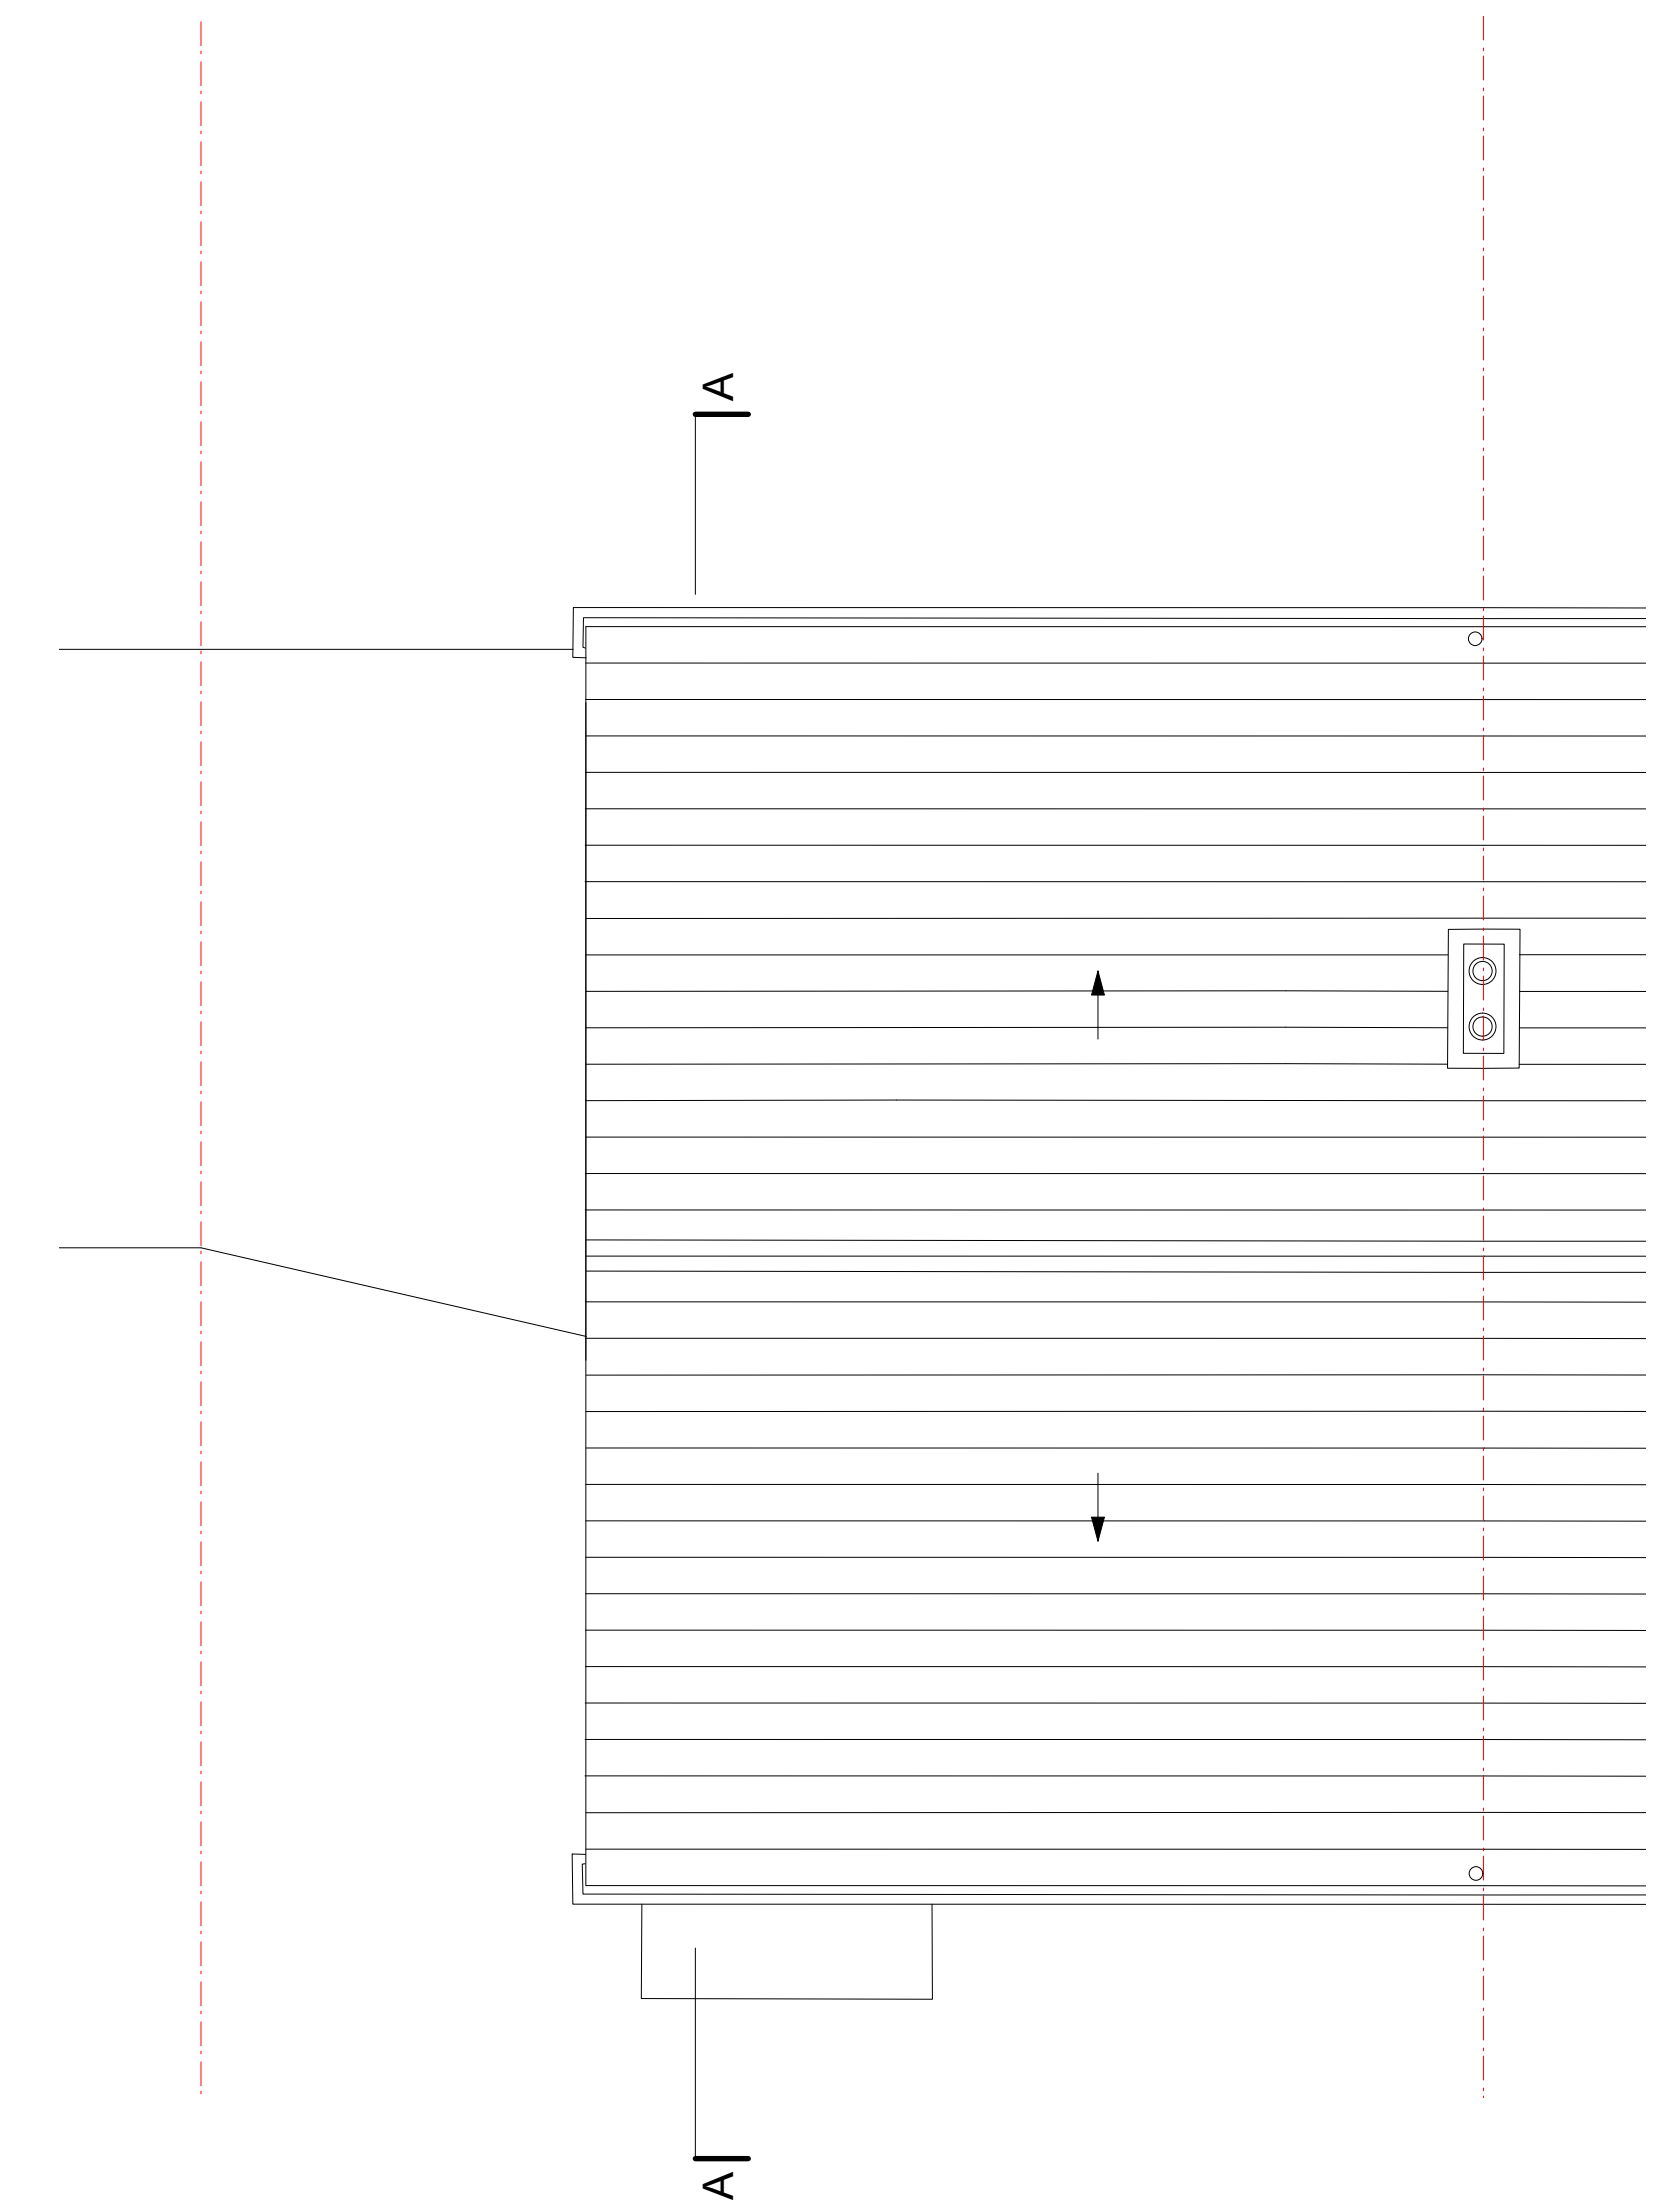

3 Existing Plan - Roof



**behbahani
hall**

Project:
4 Elmworth Grove

Client:
RB / AH

Drawing:
Existing Plans

Drawing Number:
P2312 - 010


Status: Rev:

Date:
Sept 2023


Scale:
1:50@A1 / 1:100@A3

Behbahani Hall Architects
48 Triton Road
London SE21 8DE

studio@behbahanihall.com
www.behbahanihall.com
+44 (0)7756 678948

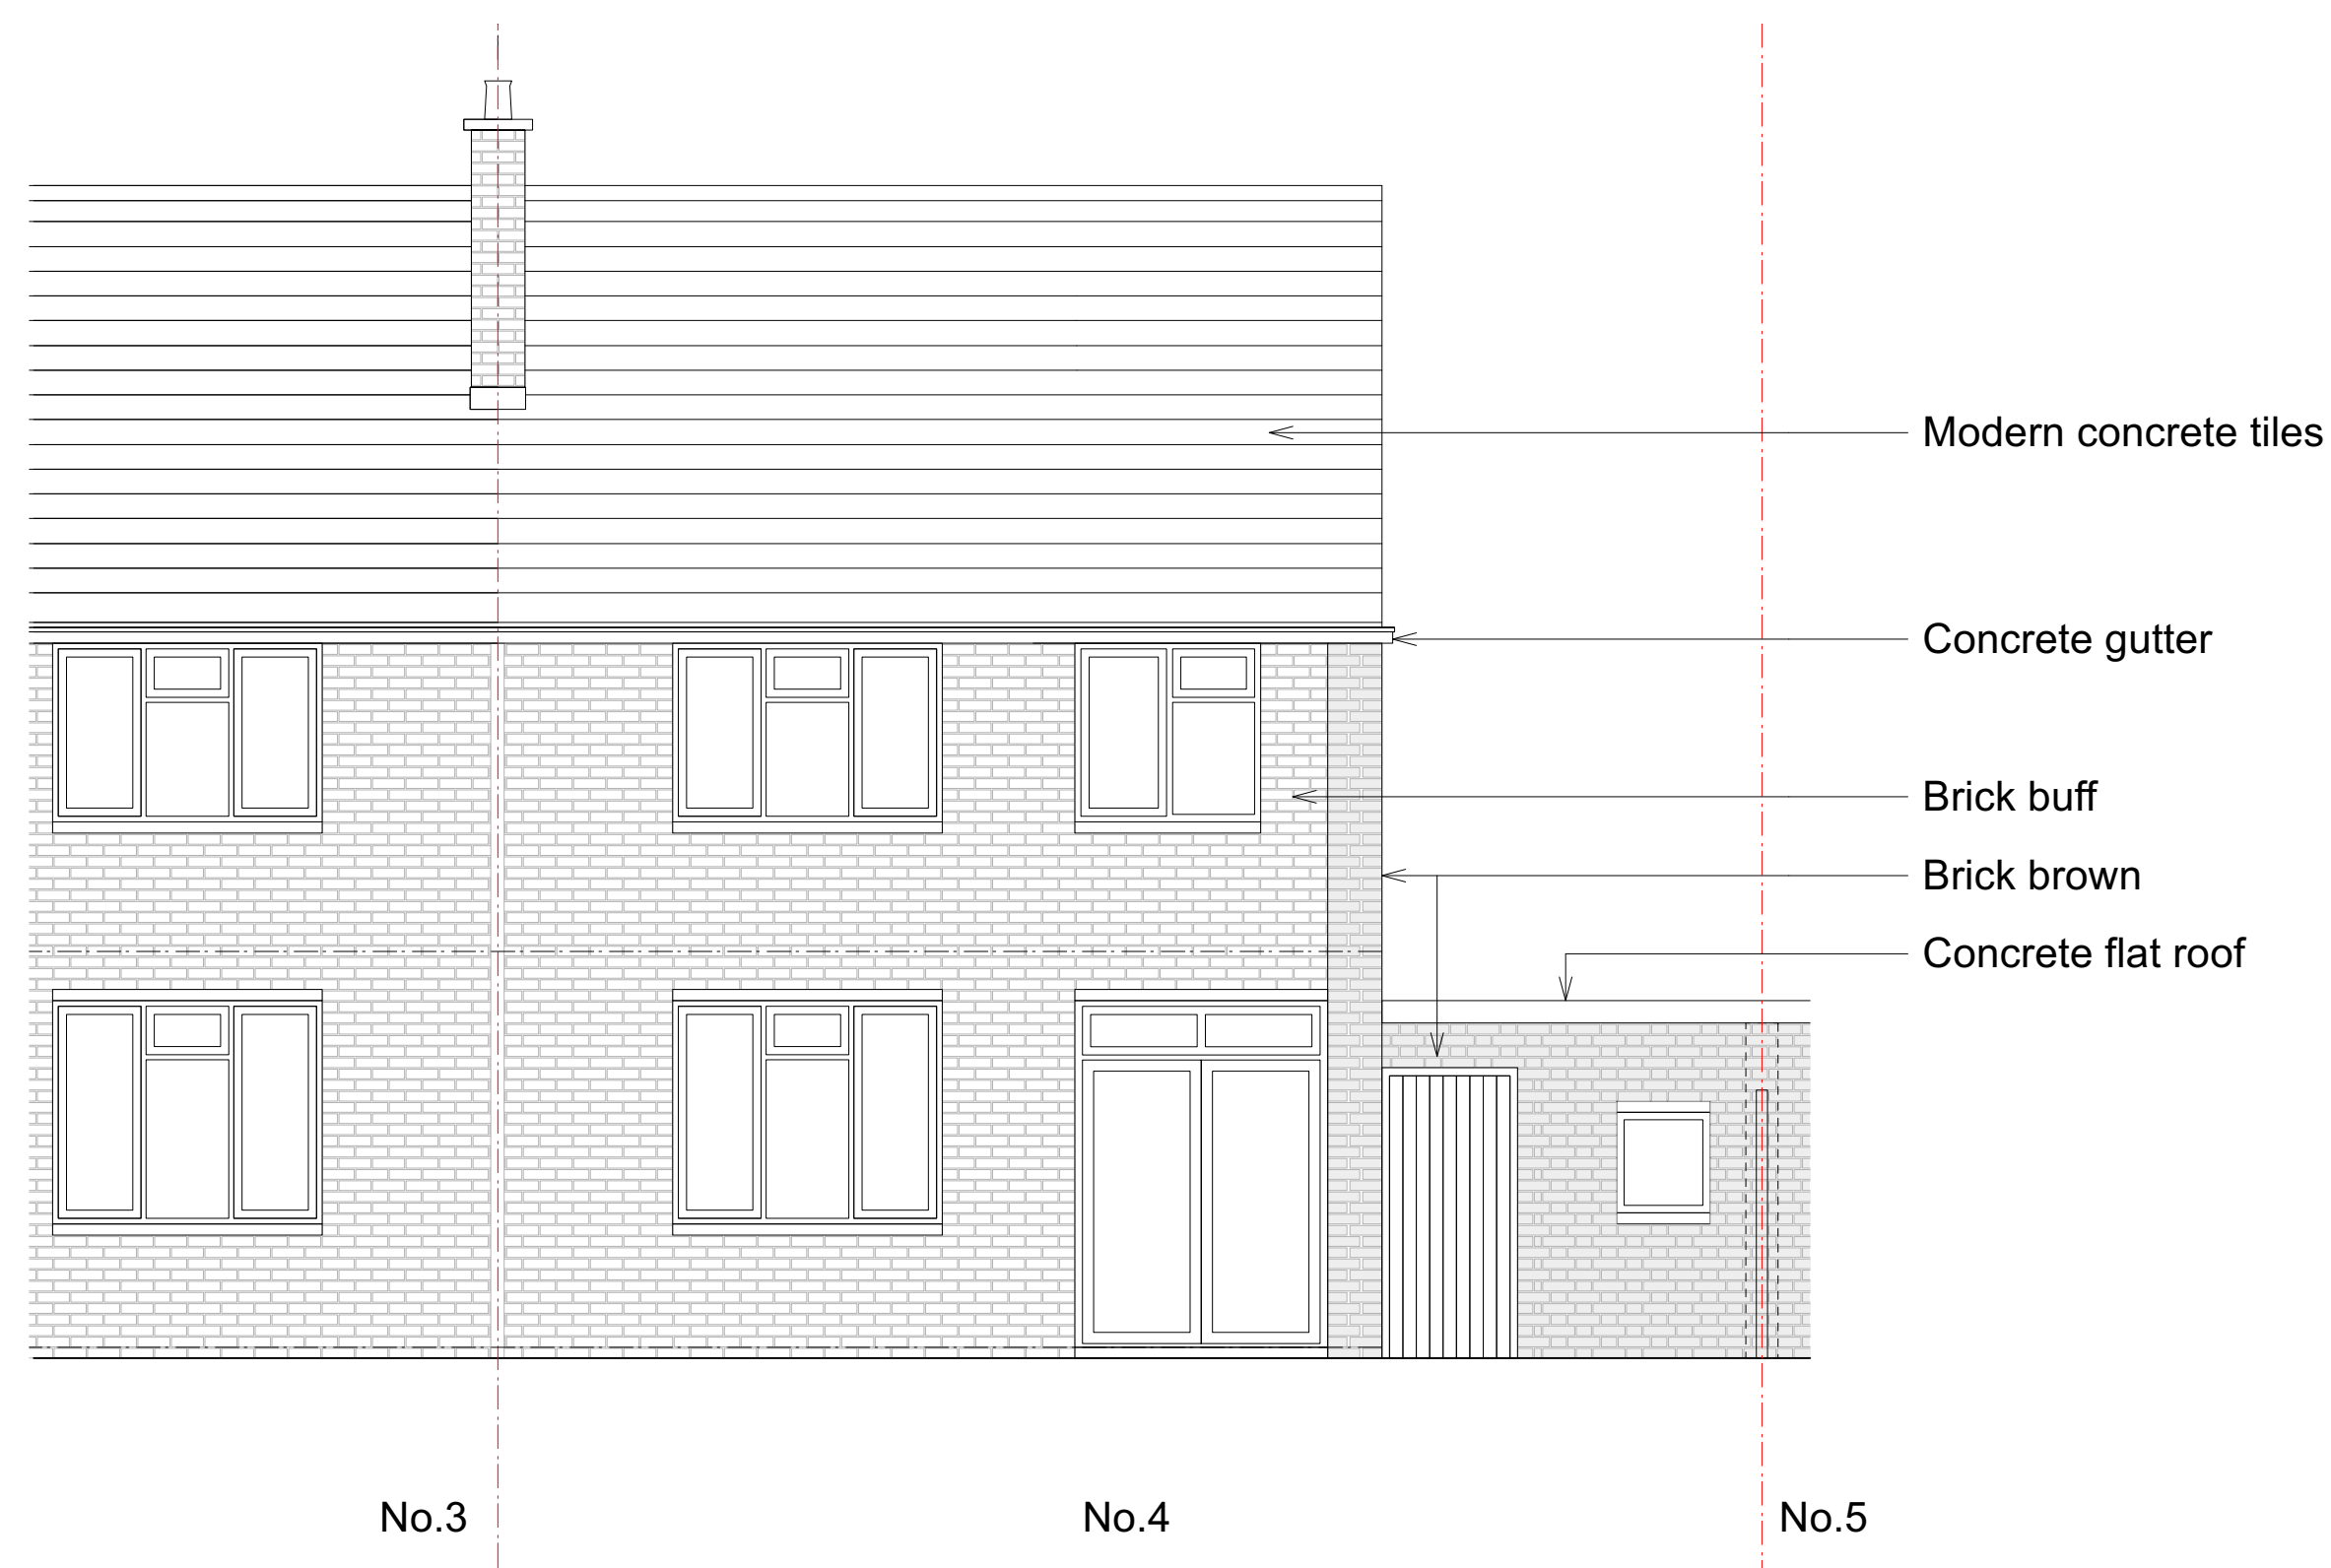


1 Existing Elevation - Rear

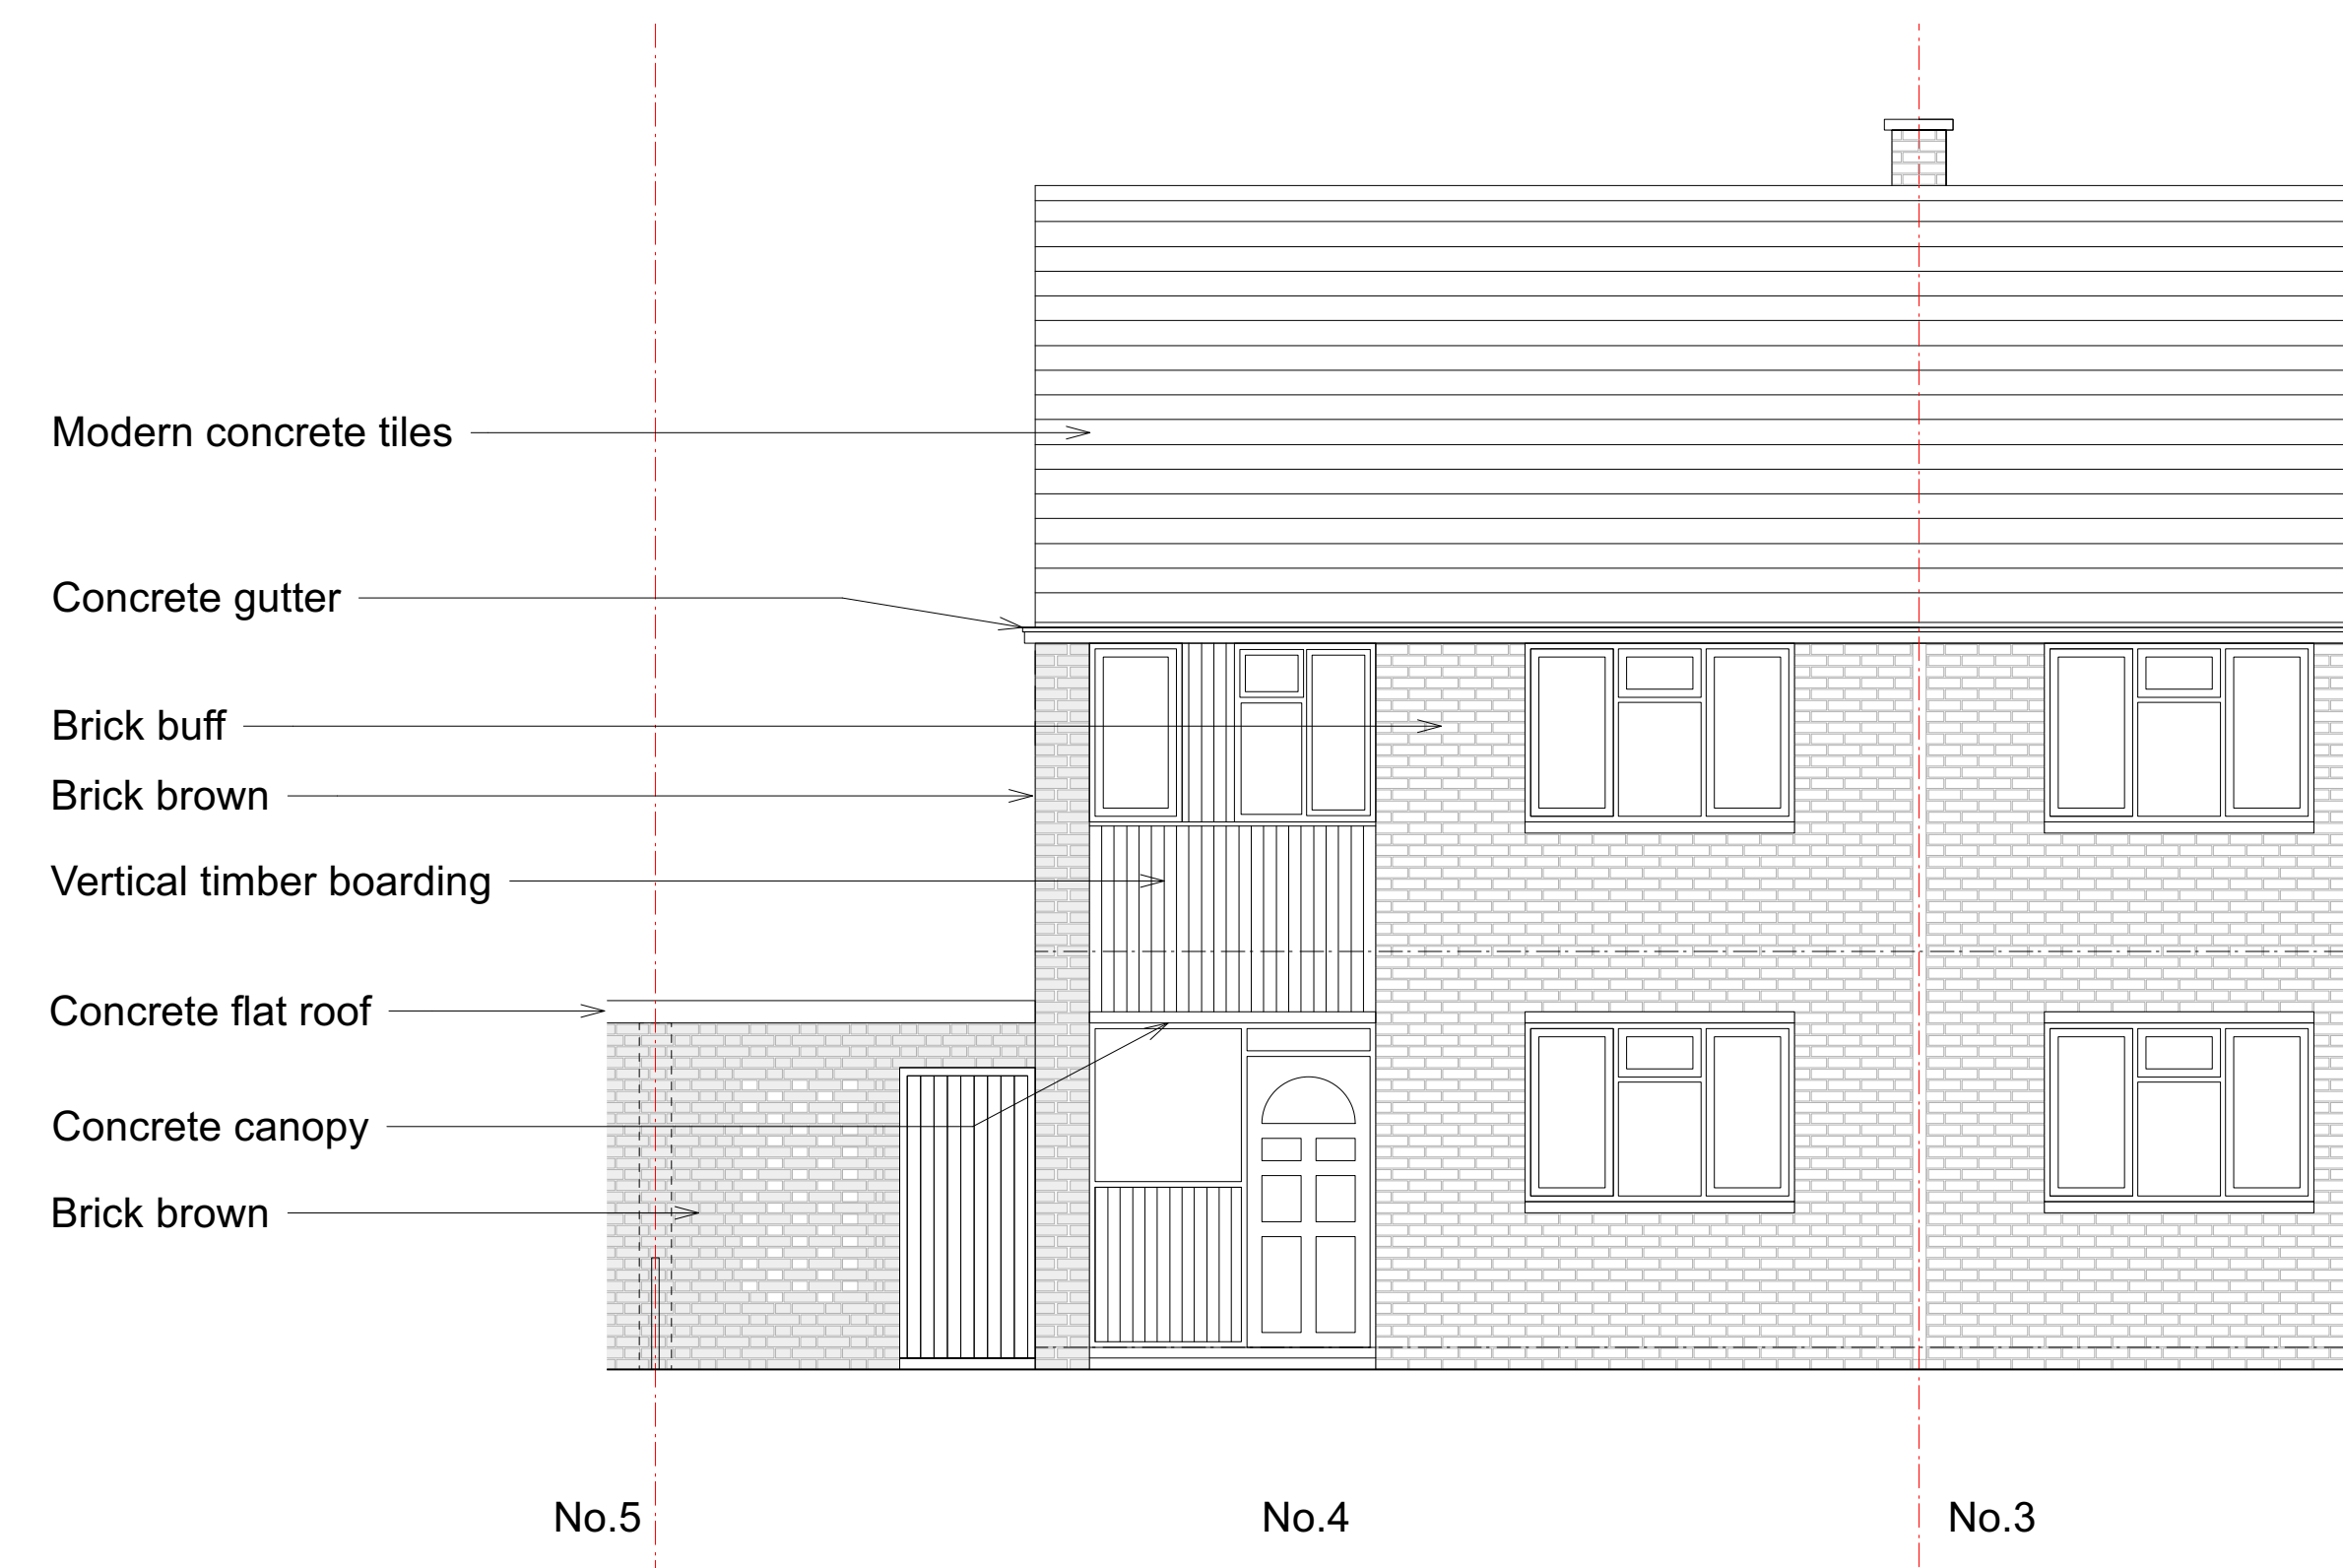


2 Existing Elevation - Front




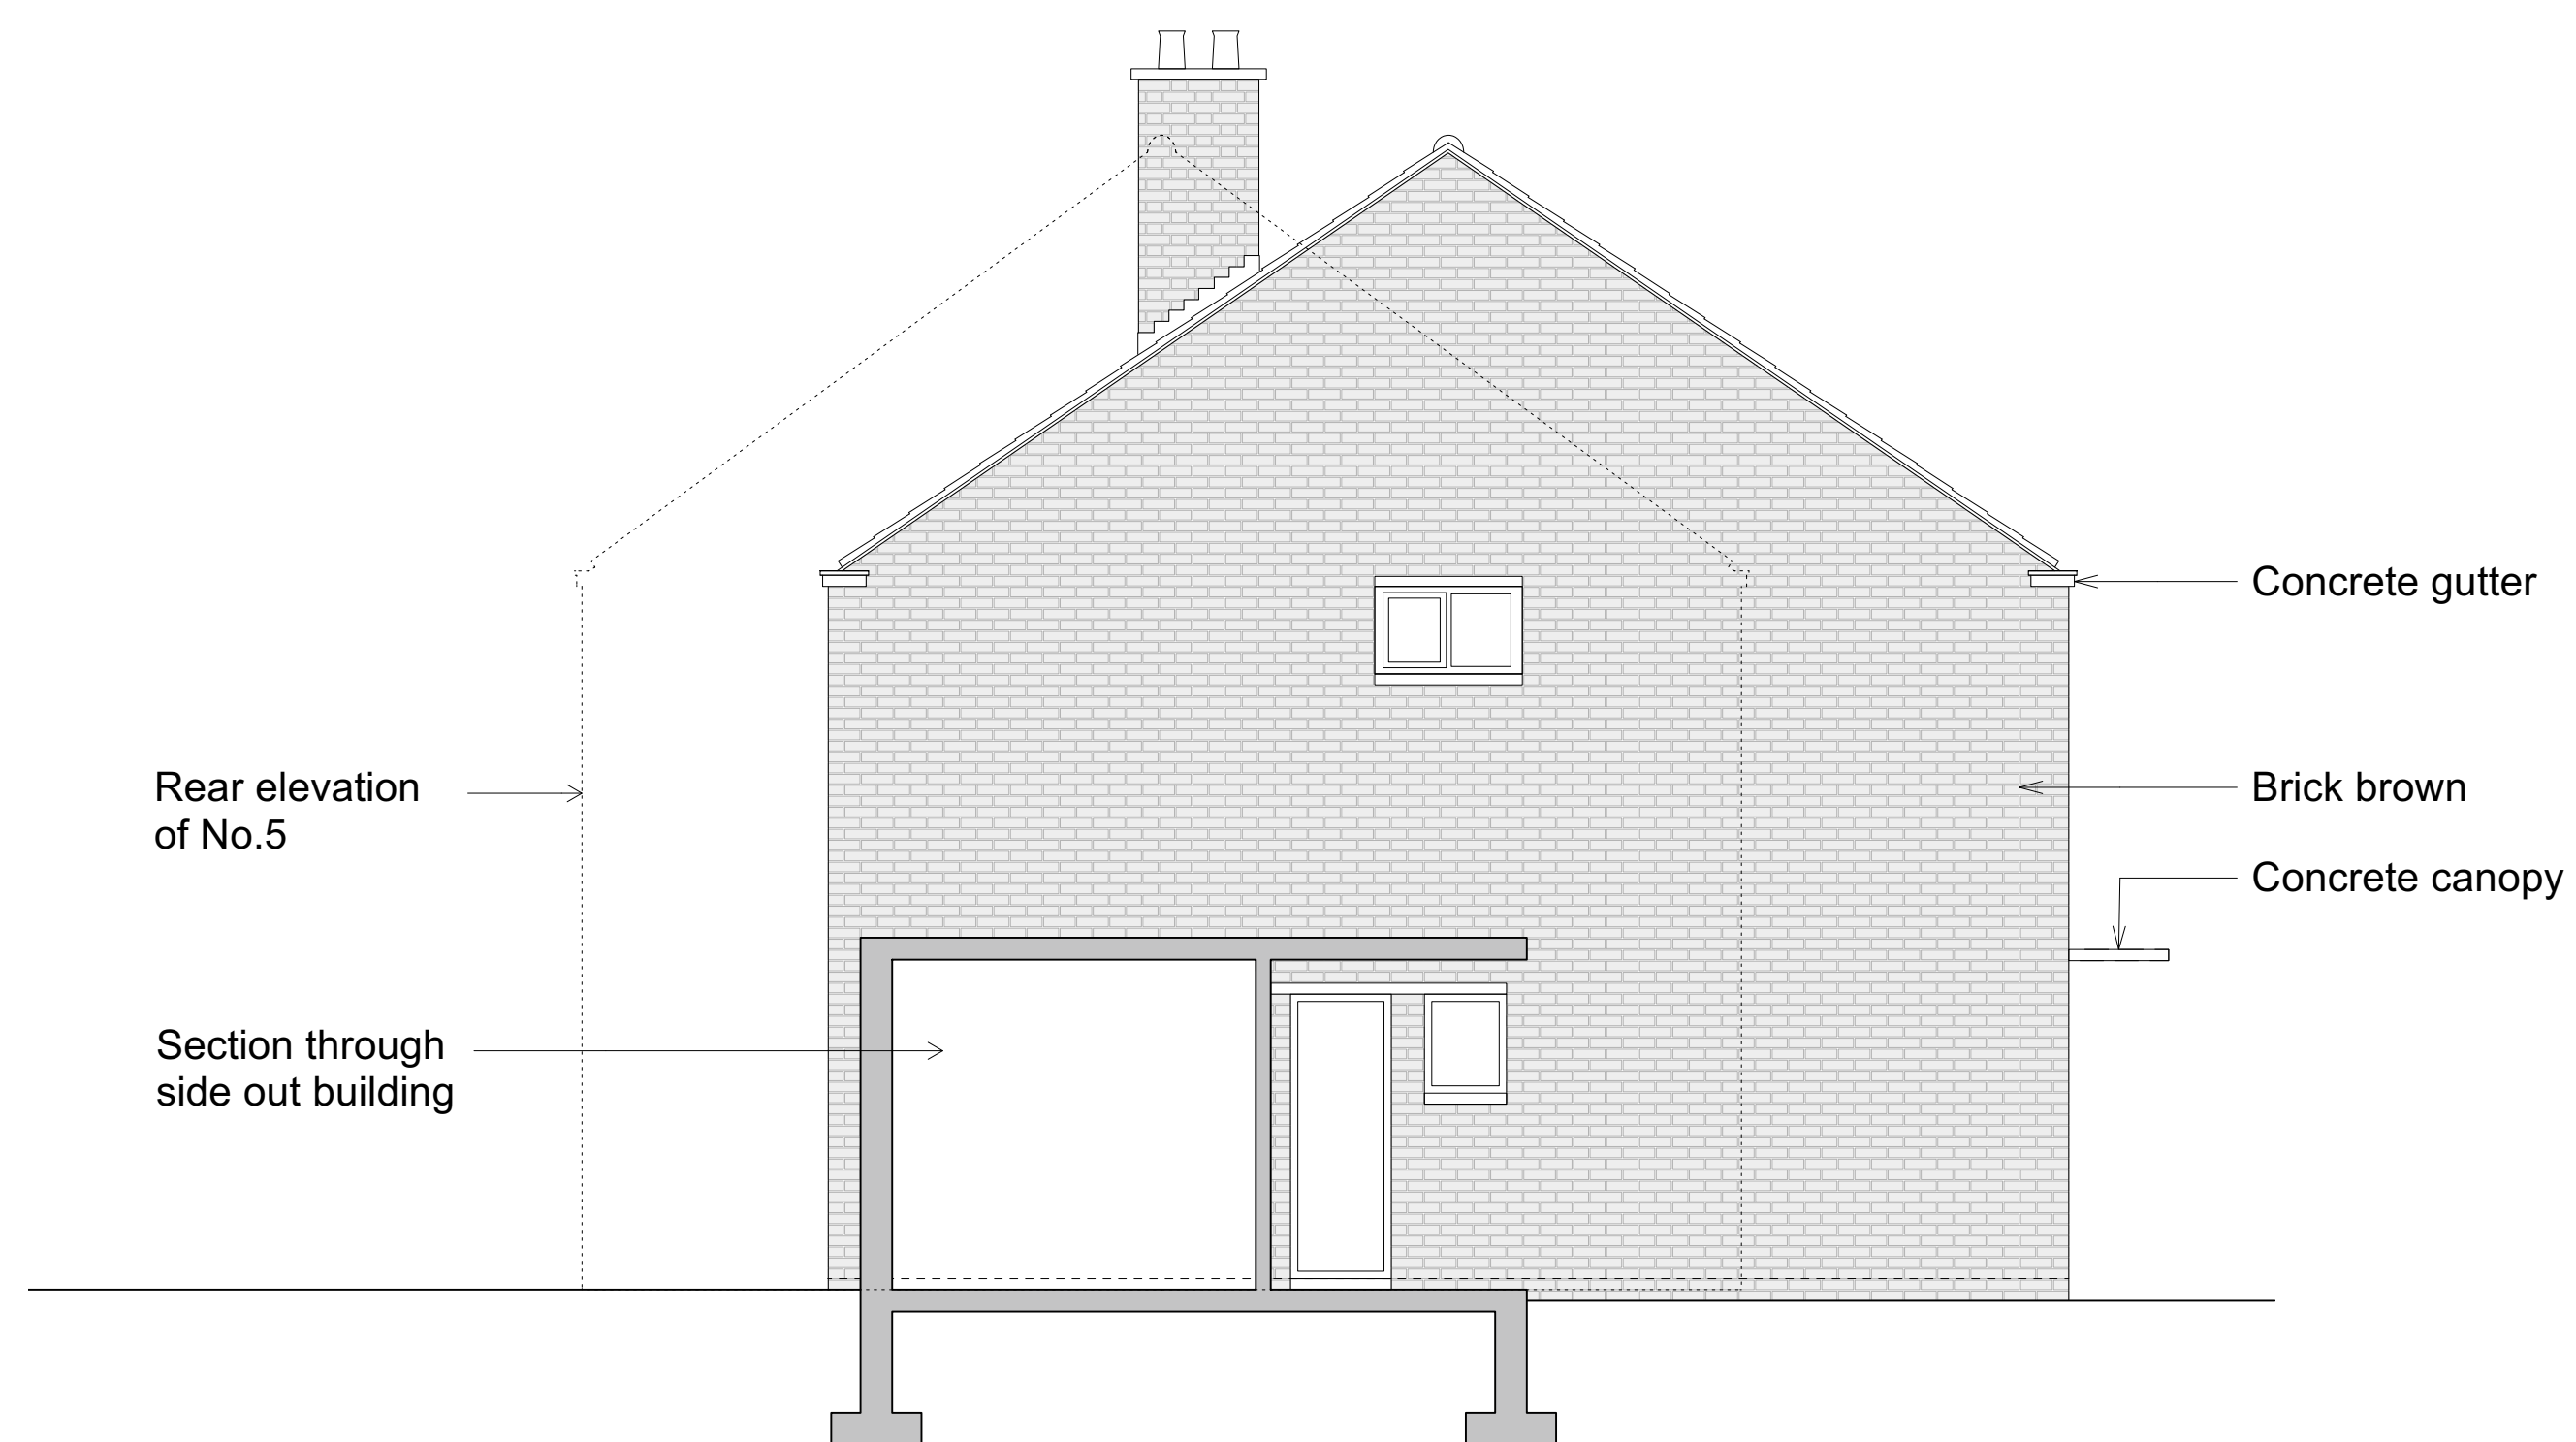


1 Existing Elevation - East Side

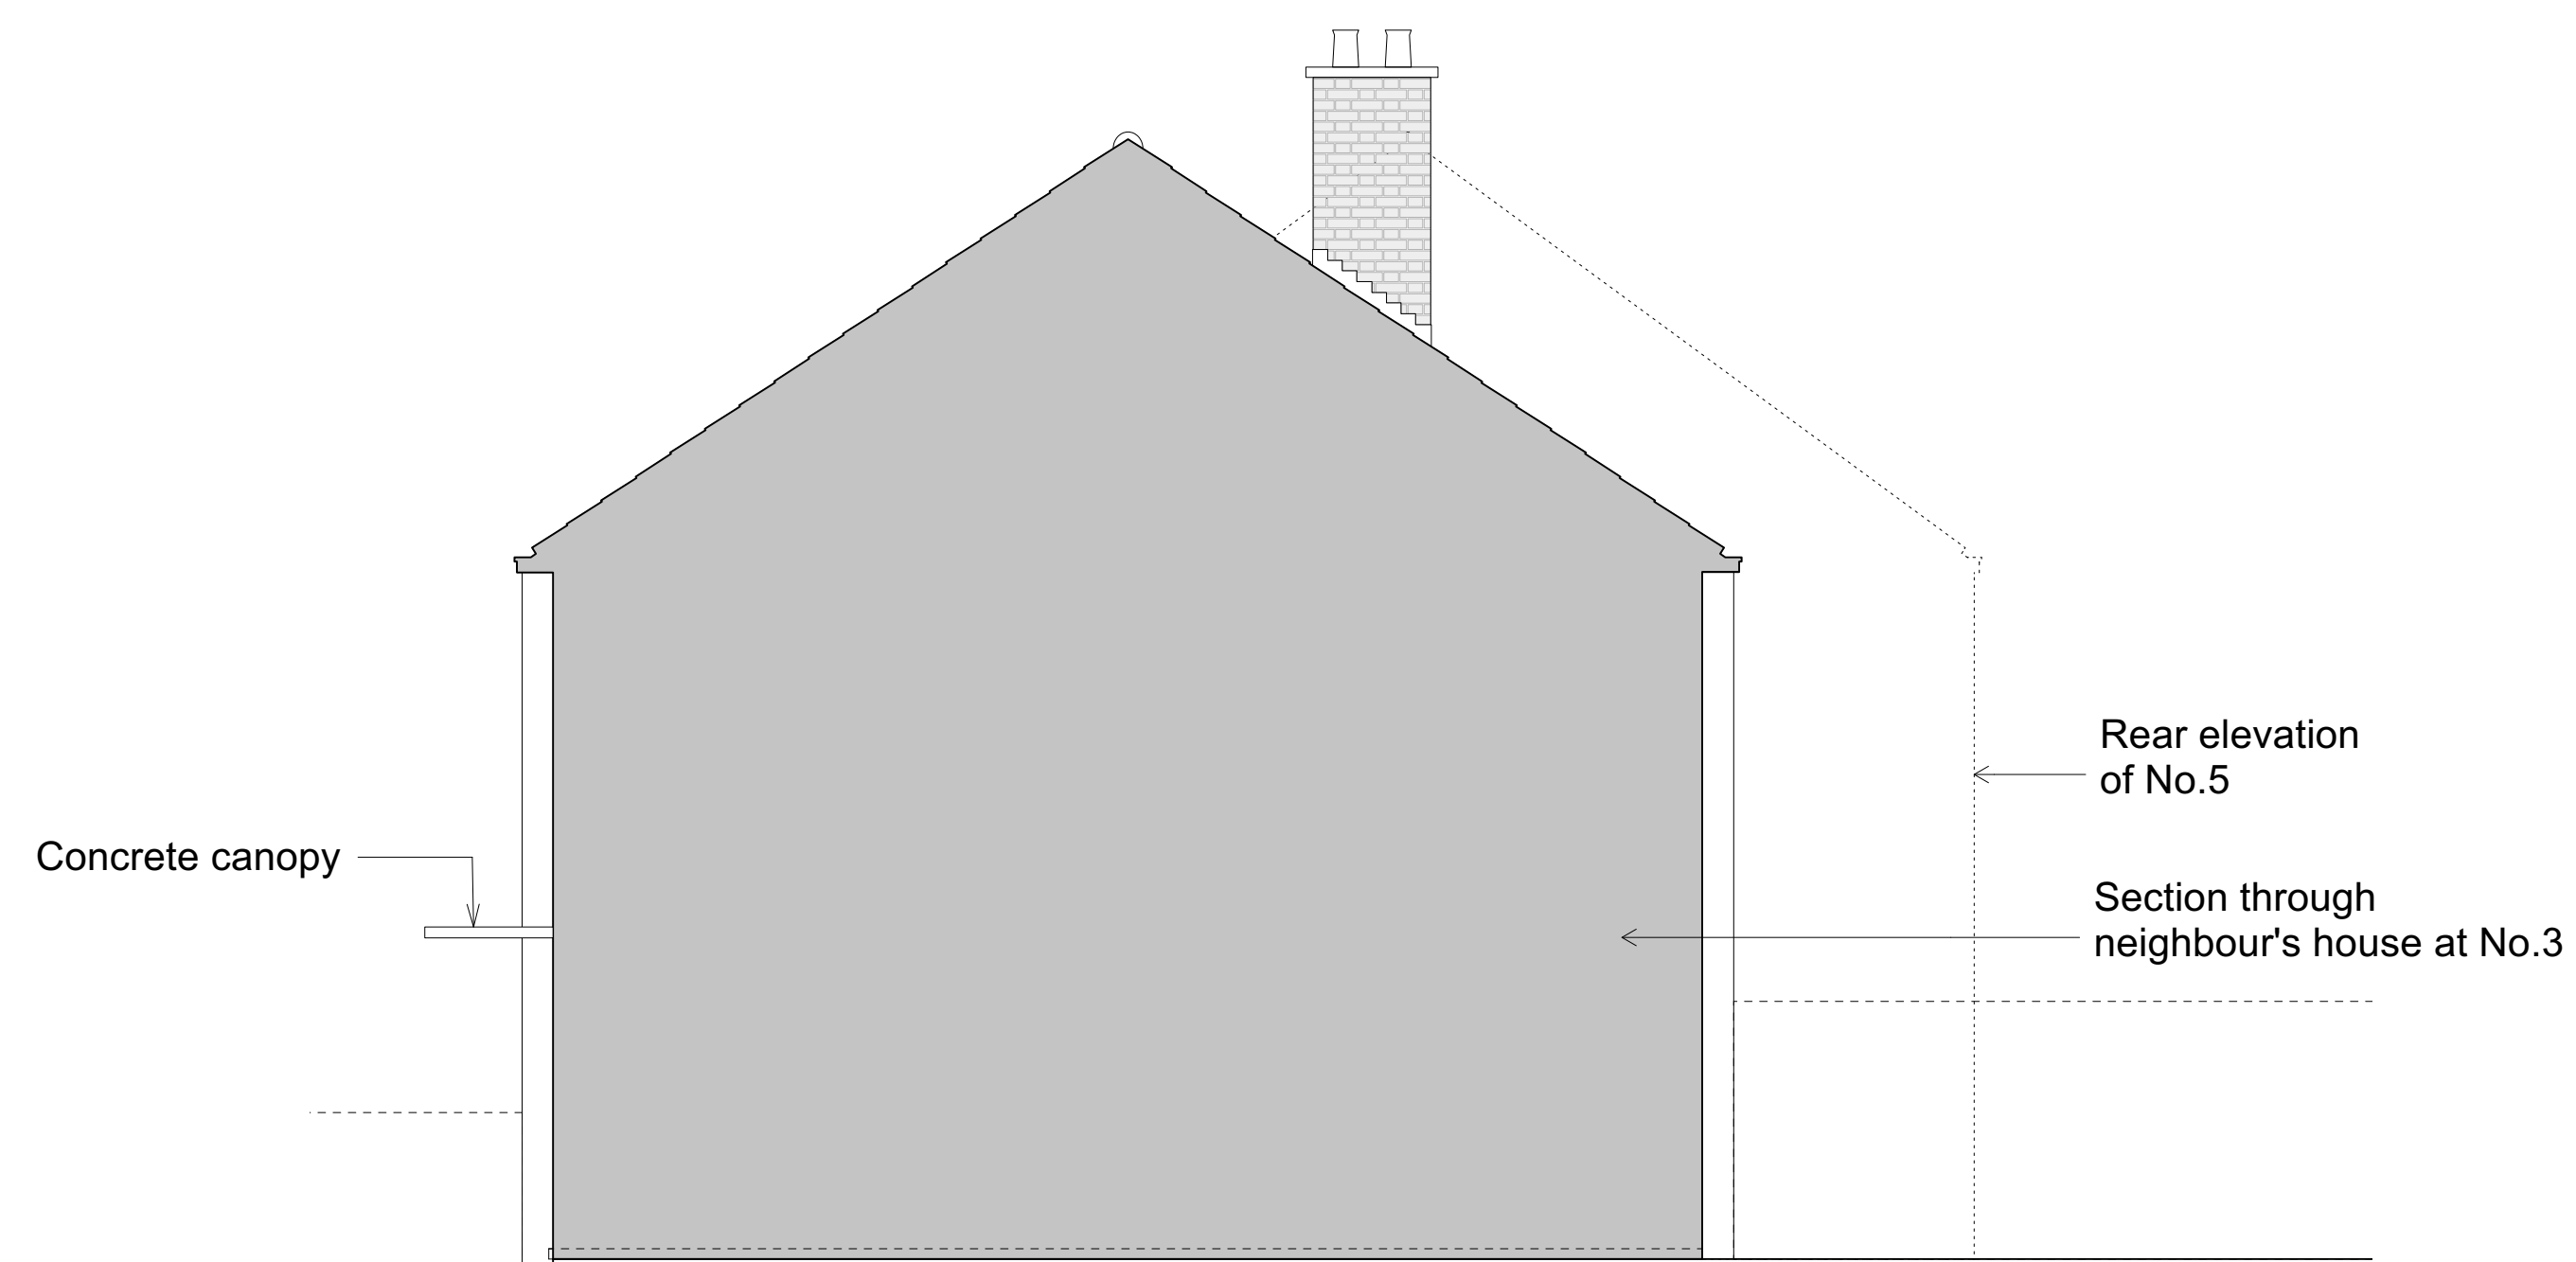

2 Existing Elevation - West Side

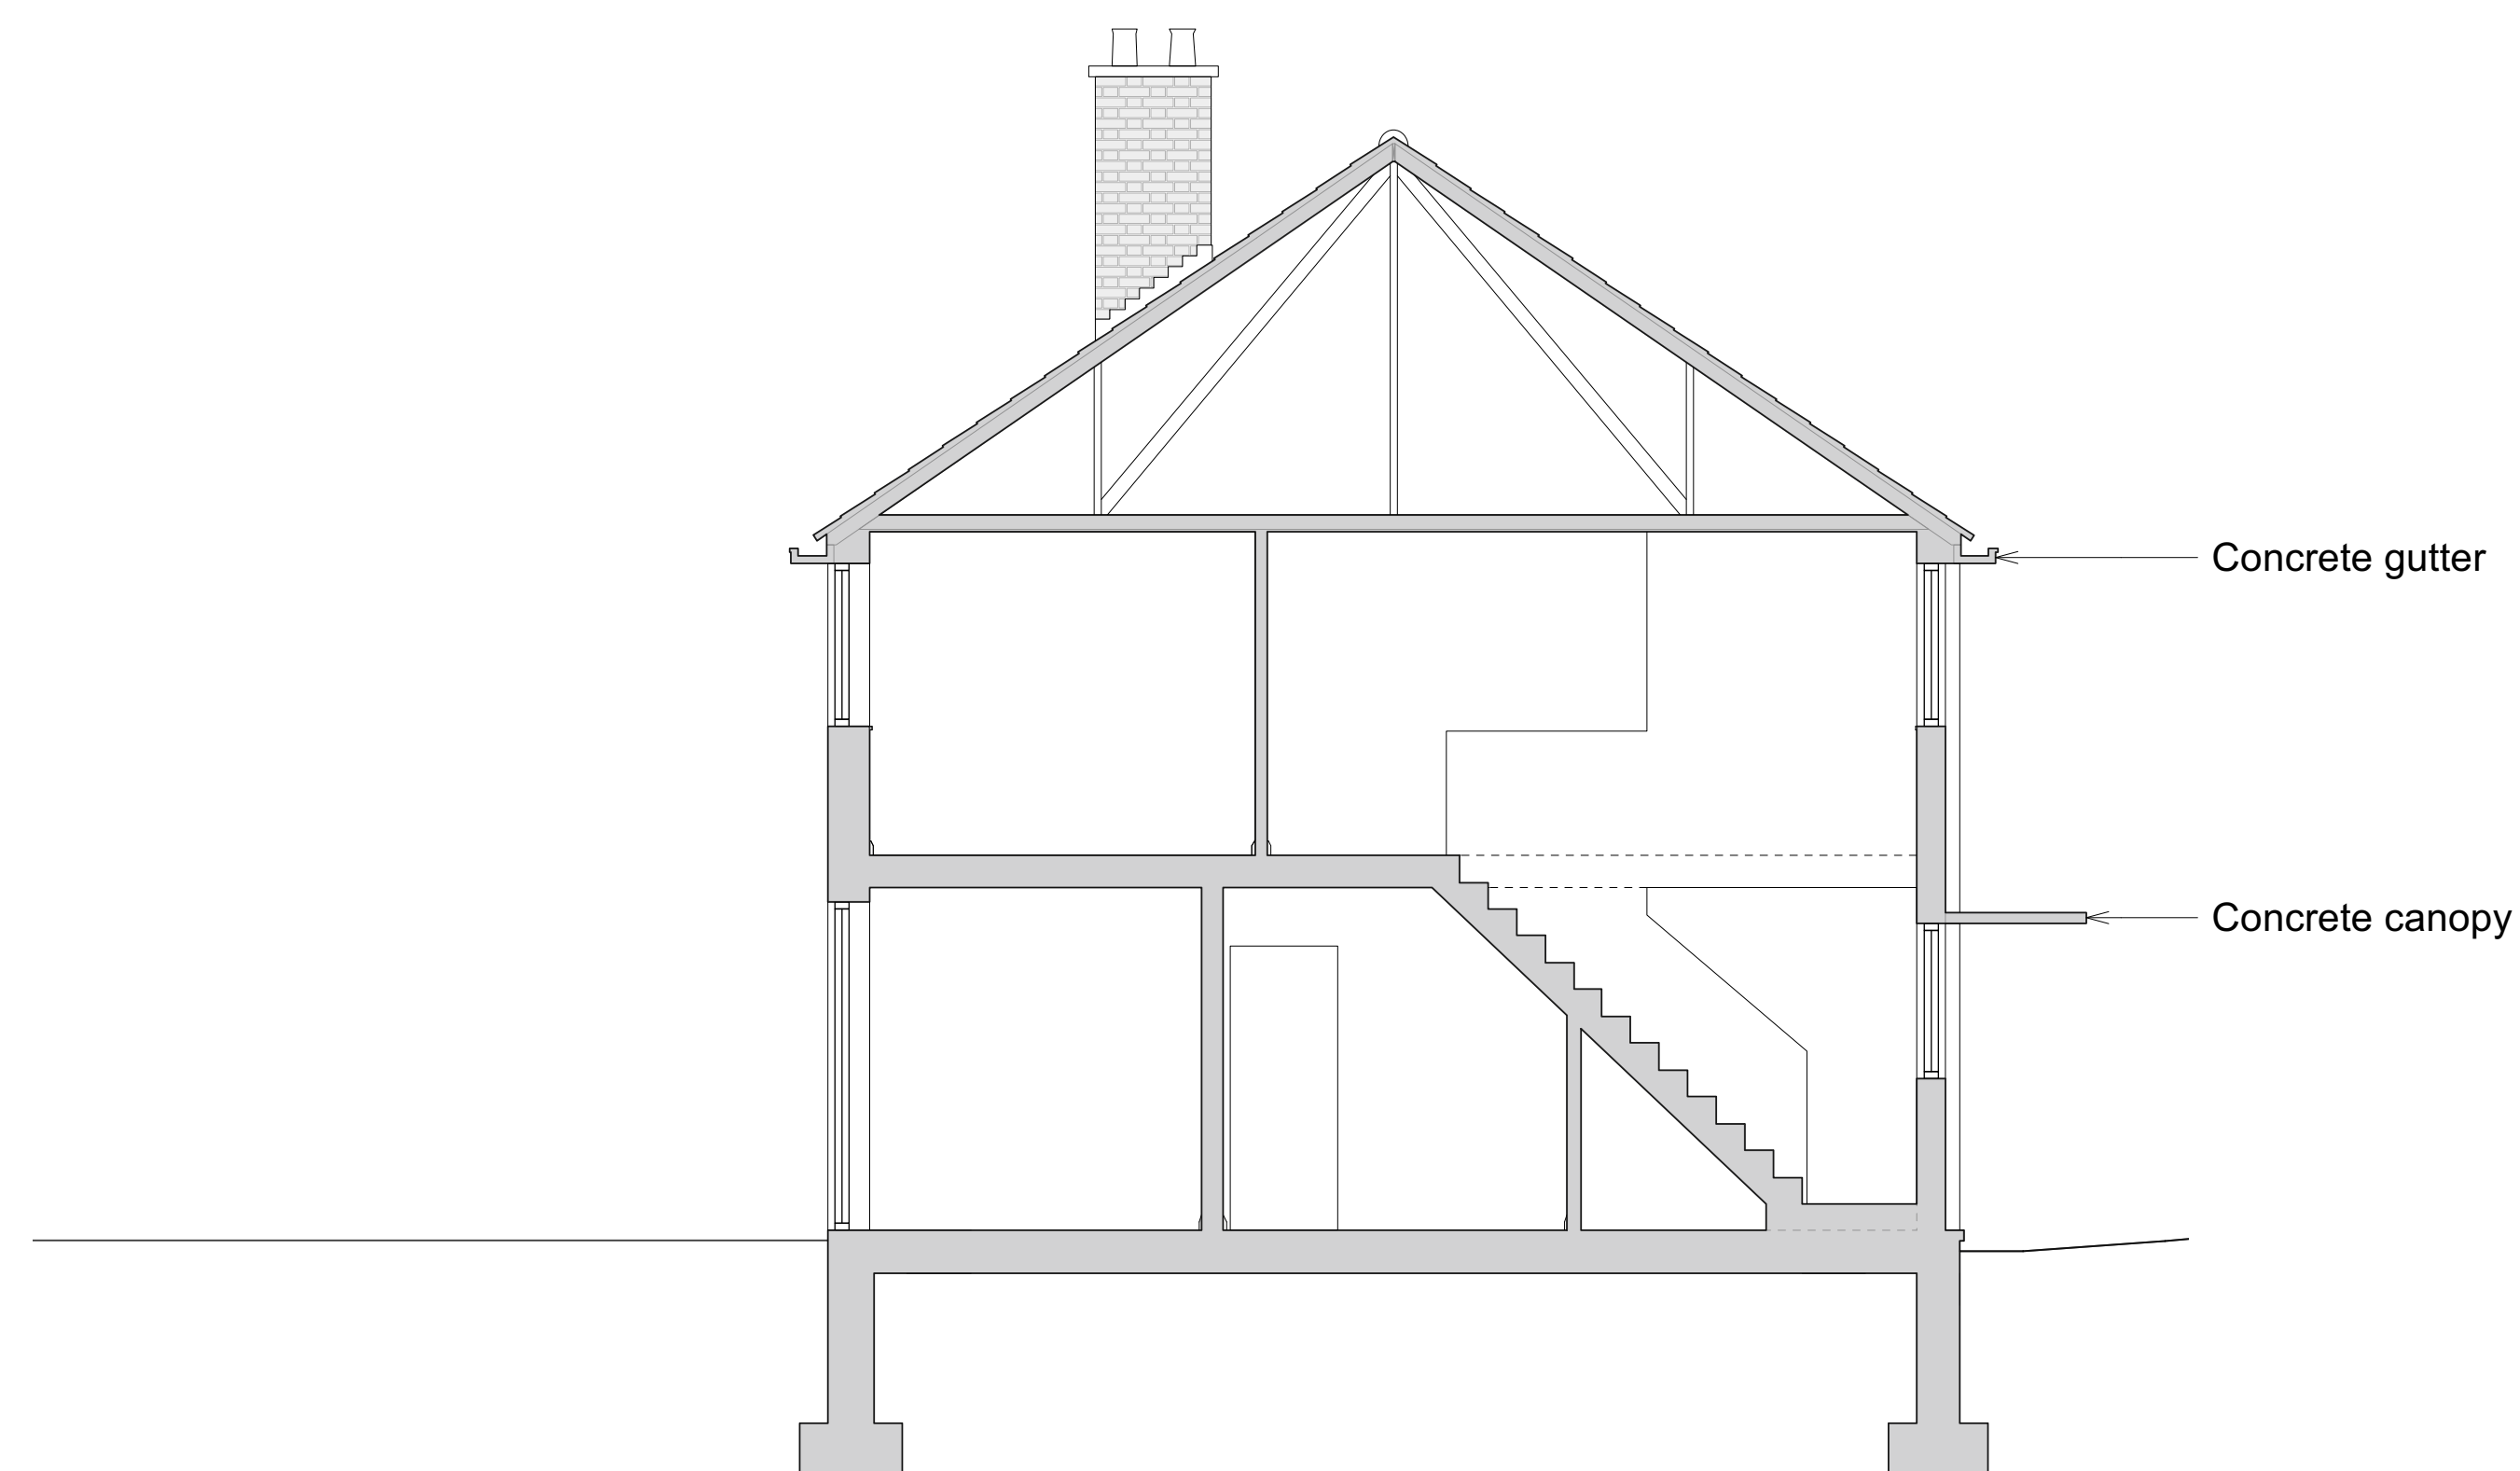

3 Existing Section AA

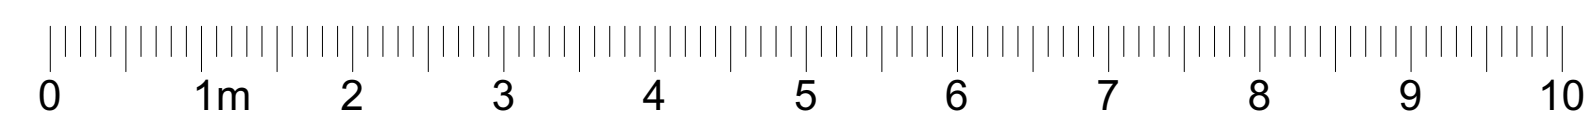

**behbahani
hall**

Project:
4 Elmworth Grove

Client:
RB / AH

Drawing:
Existing Elevation & Section AA

Drawing Number:
P2312 - 012

Status: Rev:

Date:
Sept 2023

Scale:
1:50@A1 / 1:100@A3

Behbahani Hall Architects
48 Triton Road
London SE21 8DE

studio@behbahanihall.com
www.behbahanihall.com
+44 (0)7756 678948