

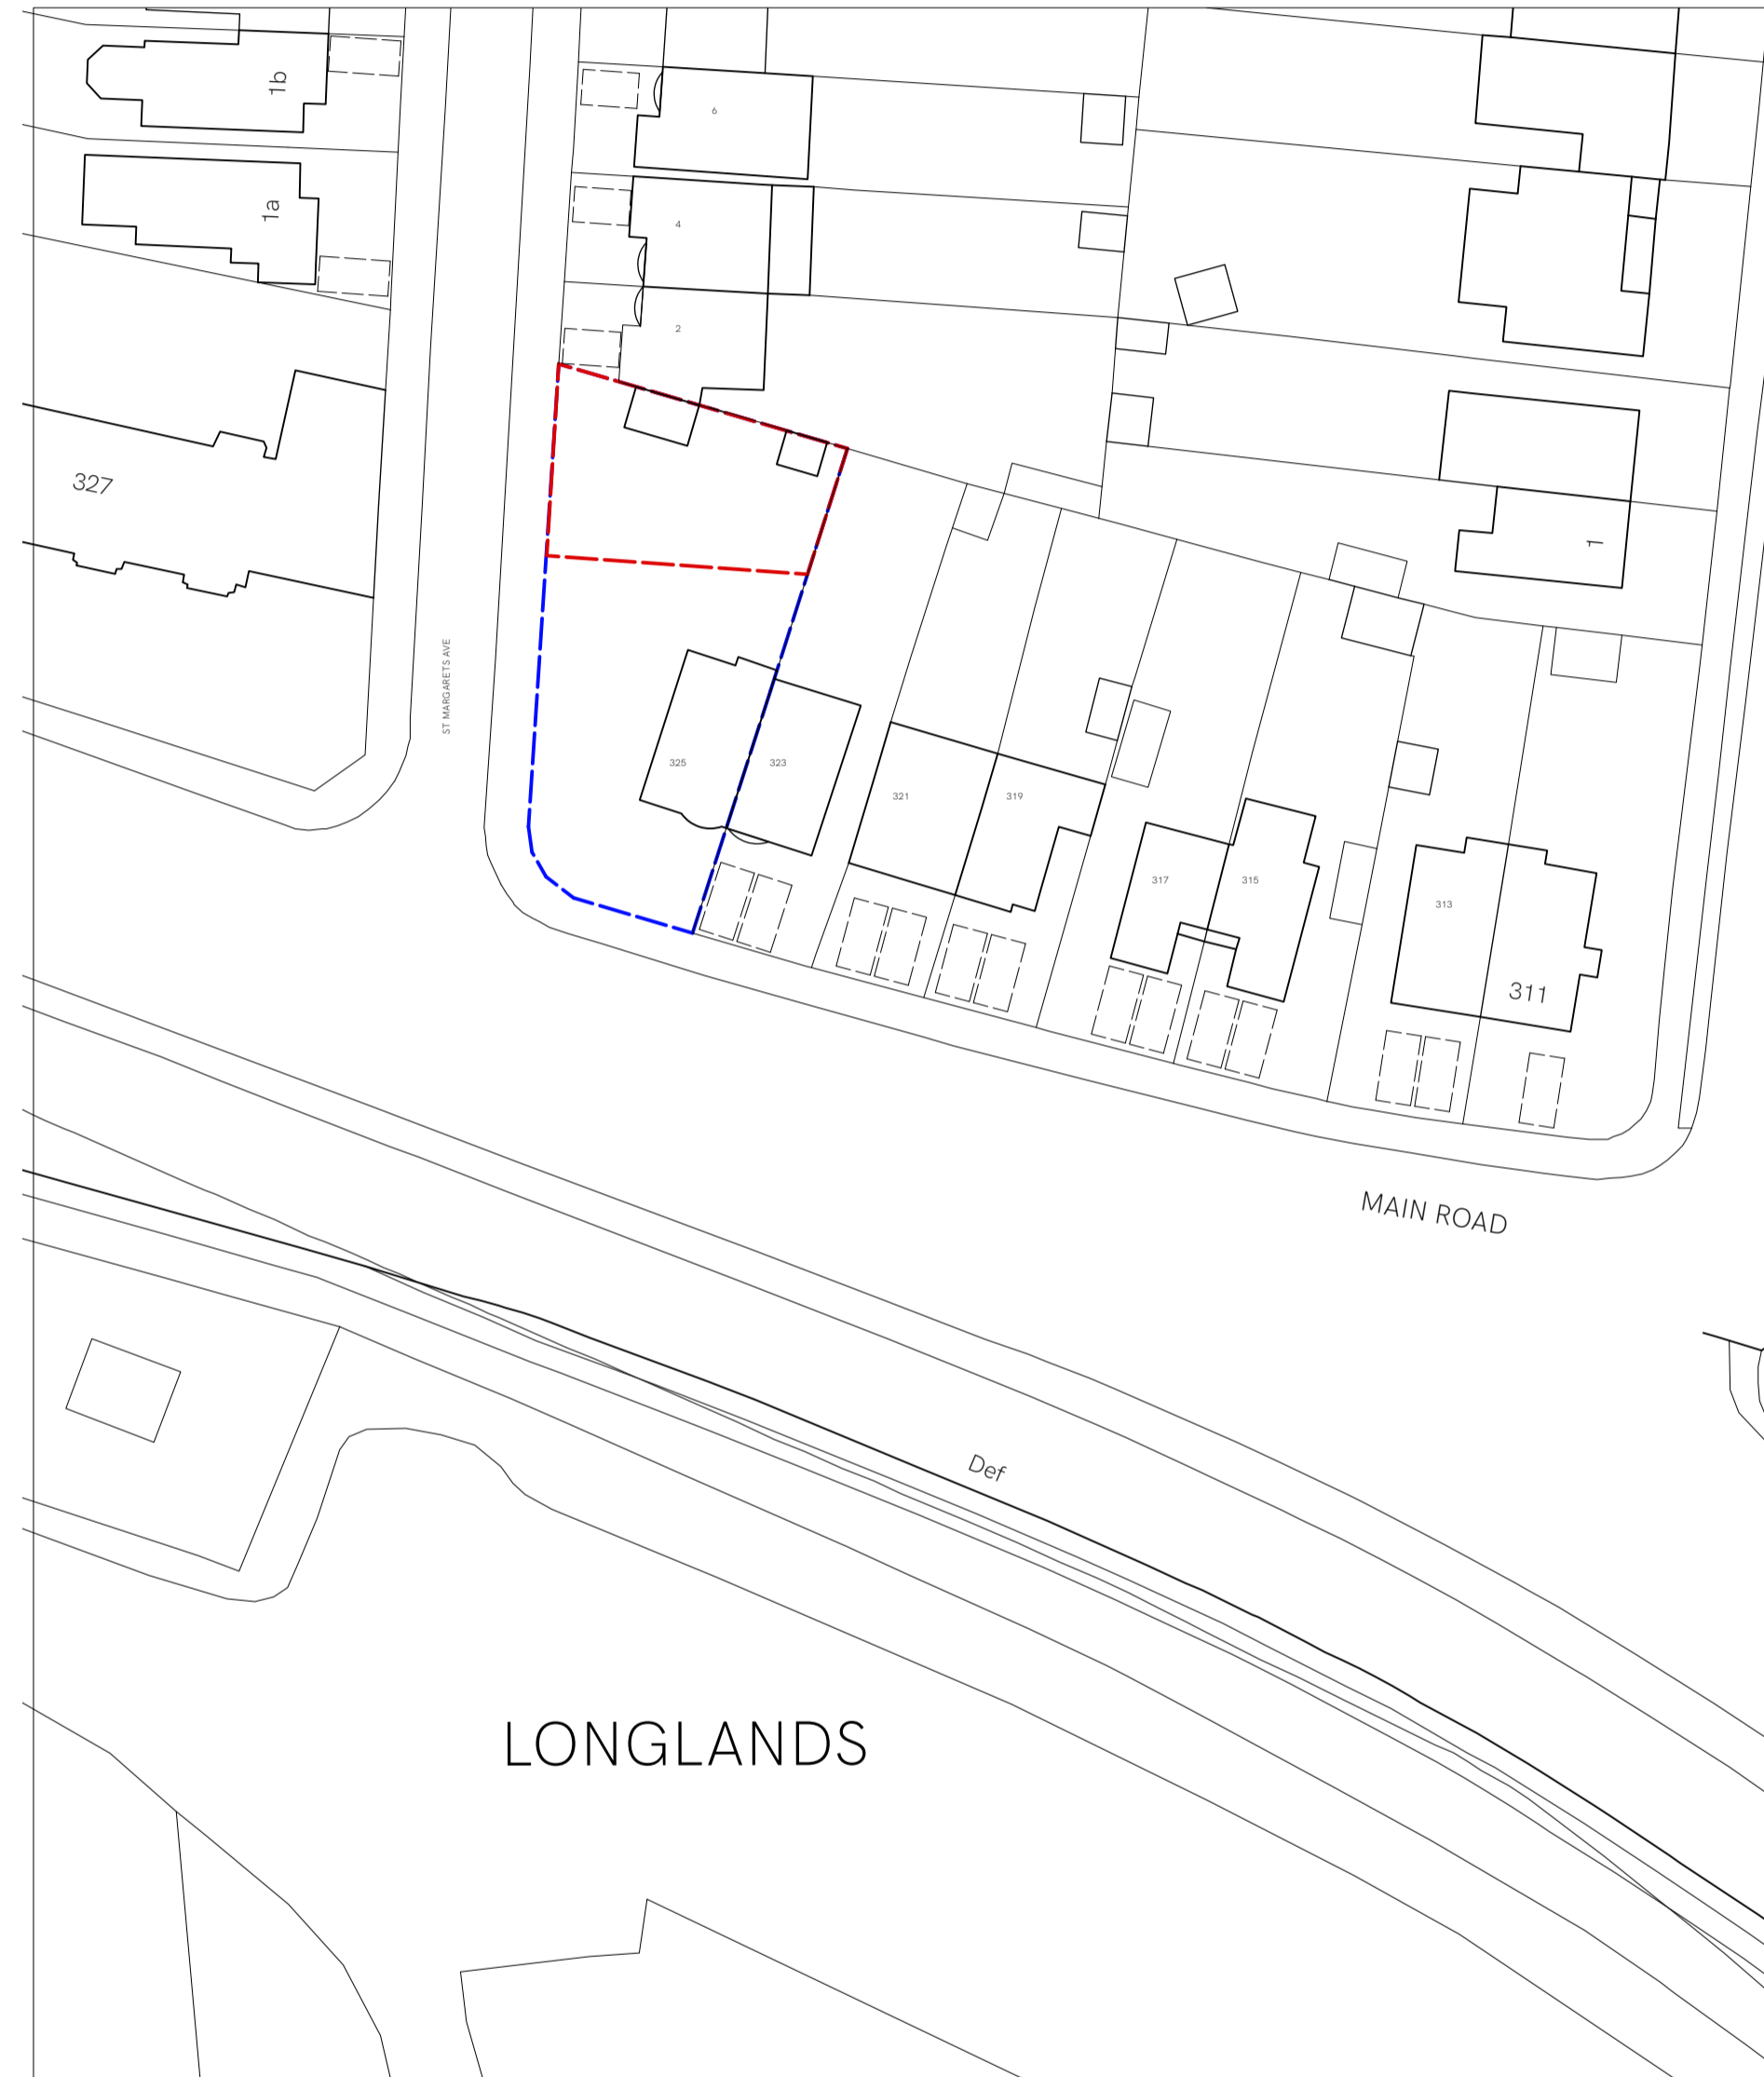


1 Site Location Plan  
Scale: 1:1250

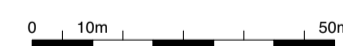

2 Site Plan  
Scale: 1:500

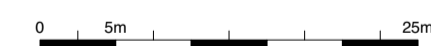

--- Site for development  
--- Site in within ownership

