




North Elevation

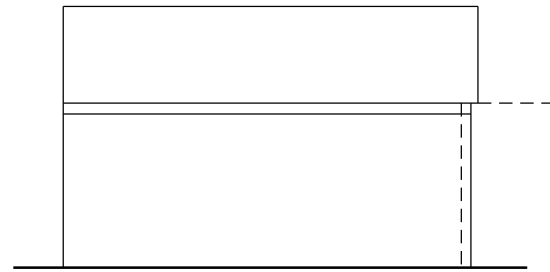


West Elevation

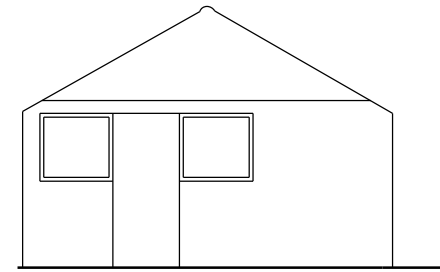

South Elevation

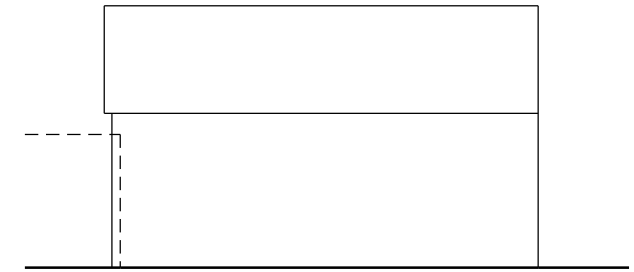




East Elevation

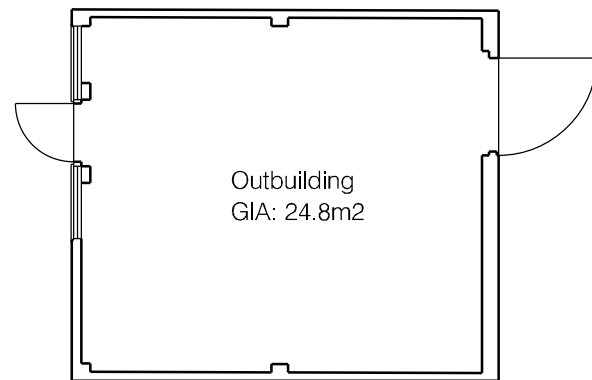


Ground Floor Plan – as indicated on Existing Ground Floor Plan 3442 /P /02



Roof Plan – as indicated on Existing First Floor Plan 3442 /P /03

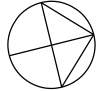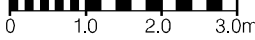
NORTH
 SCALE



REV.	DESCRIPTION	DATE
------	-------------	------

PROJECT 42 AND 44 PARK VIEW ROAD WELLING DA16 1RT	
DRAWING TITLE EXISTING OUTBUILDING TO FRONT OF 42 PARK VIEW ROAD	
SCALE 1:100 @ A3	DATE NOVEMBER 2022
DRAWING NO. 3442 / P / 09	RCH
The drawings are the property of PRUN and shall remain the property of PRUN. They shall not be used for any other purpose without the written consent of PRUN. The drawings shall be used in accordance with the terms and conditions of the contract.	
90 BOROUGH HIGH STREET LONDON SE1 1LL	
	
ARCHITECTS DESIGNERS PLANNERS	