



FRONT ELEVATION

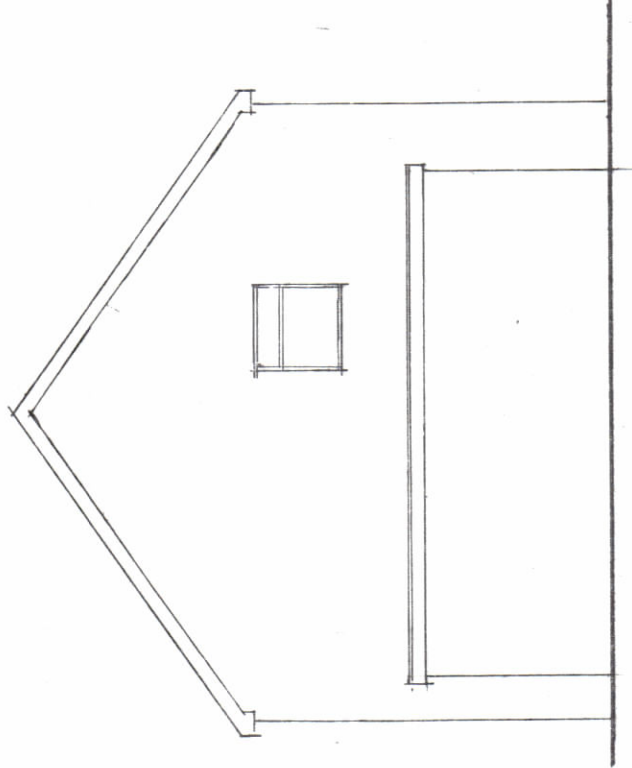


SIDE ELEVATION

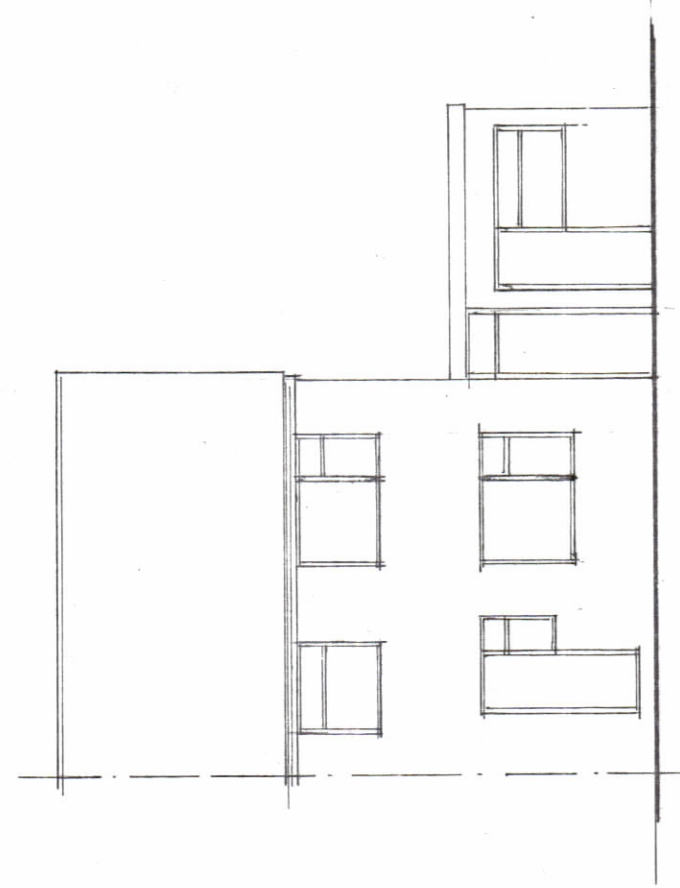


REAR ELEVATION

SCALE BAR
1:100

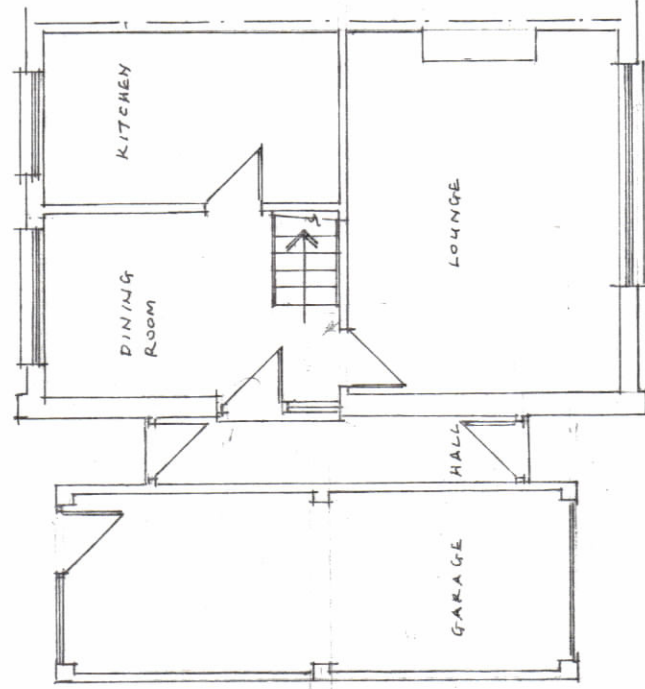

GROUND FLOOR PLAN

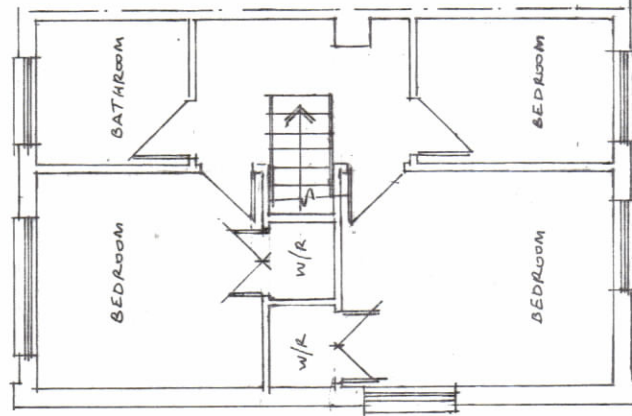

FIRST FLOOR PLAN

All works to comply with relevant Codes of Practice and British Standards. No work should commence until local authority have issued a building regulation approval. All existing limits, areas, foundations and roof structures affected by changes in loading conditions are to be assessed for inspection and any remedial works found necessary to be undertaken by the contractor before commencing any new work. This work to be in consultation and agreement of the local authority building control.

Colin Luthen
Architectural Consultants

REVISION	
SCALE 1:100	DRG NO. 2023/55
PROJECT EXISTING FLOOR PLANS AND ELEVATIONS	
LOCATION 5 SHUTTLEMEAD BEXLEY DAS IRE	
CLIENT	DATE November 2023

CWL Commercial Limited
25B Pickford Road
Bexley Heath
Kent DA7 4AG
Email: cwlplans@aol.com
Tel: 020 8303 1995