




METRES

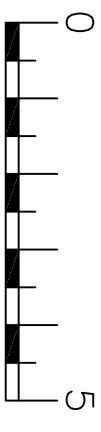


SCALE

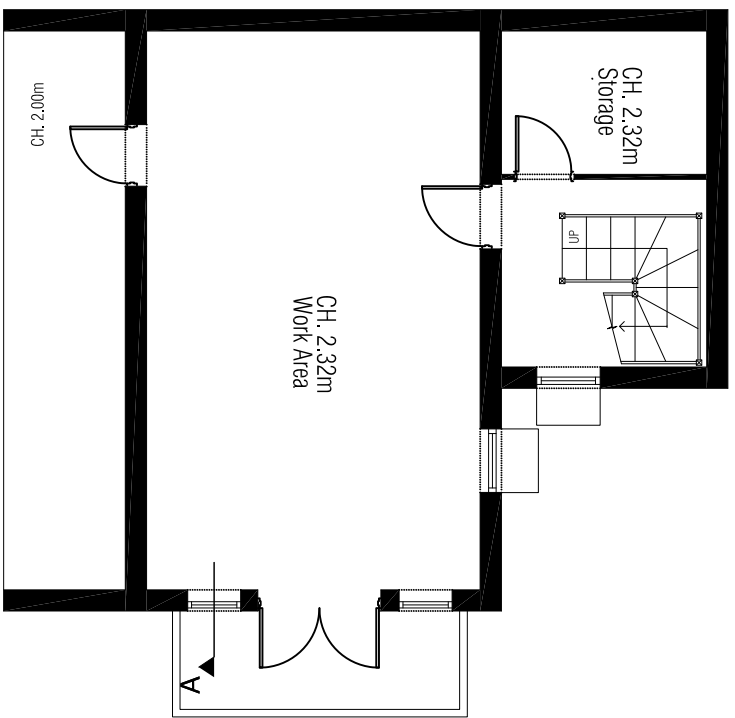


Basement

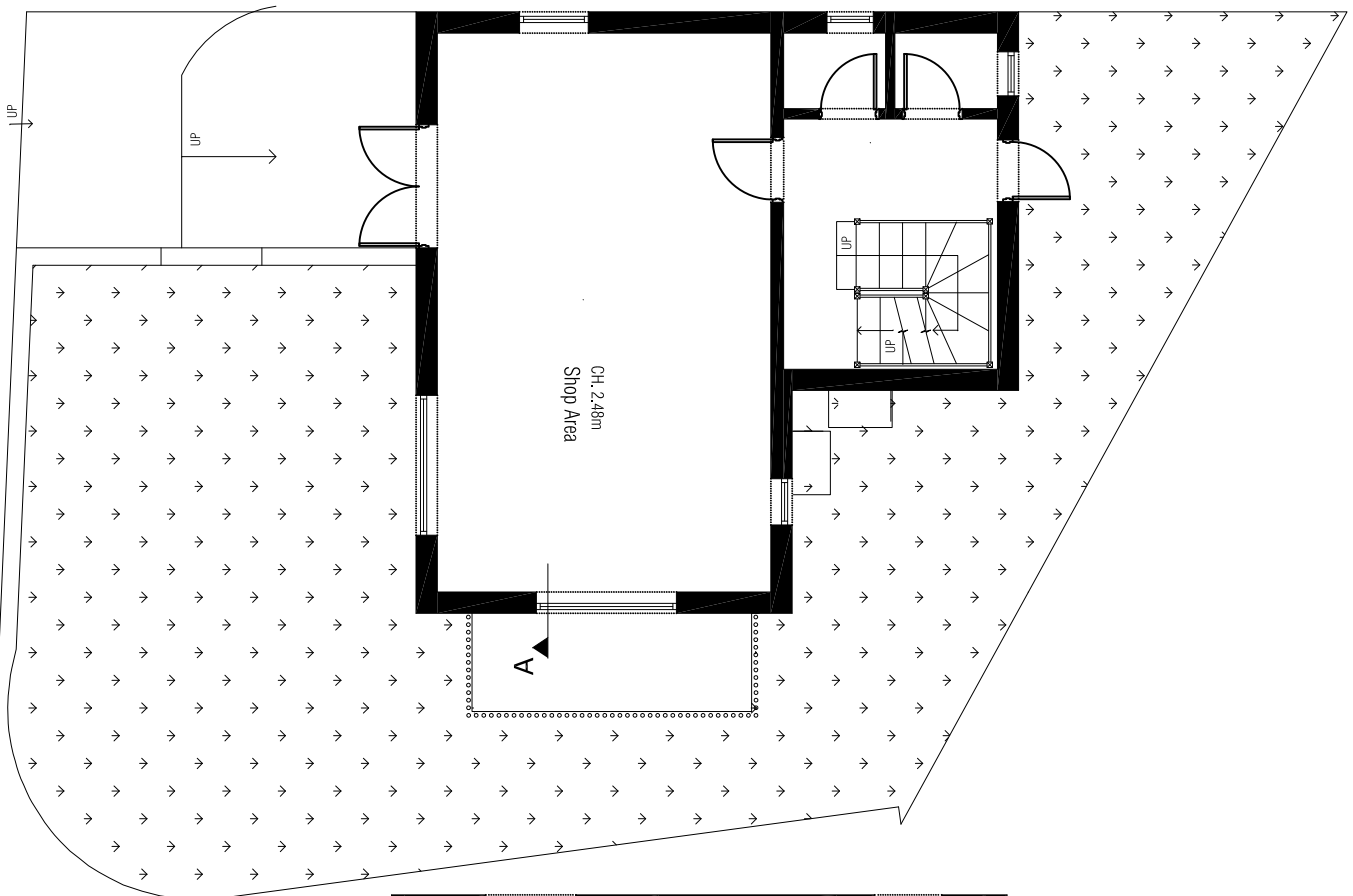

Ground Floor

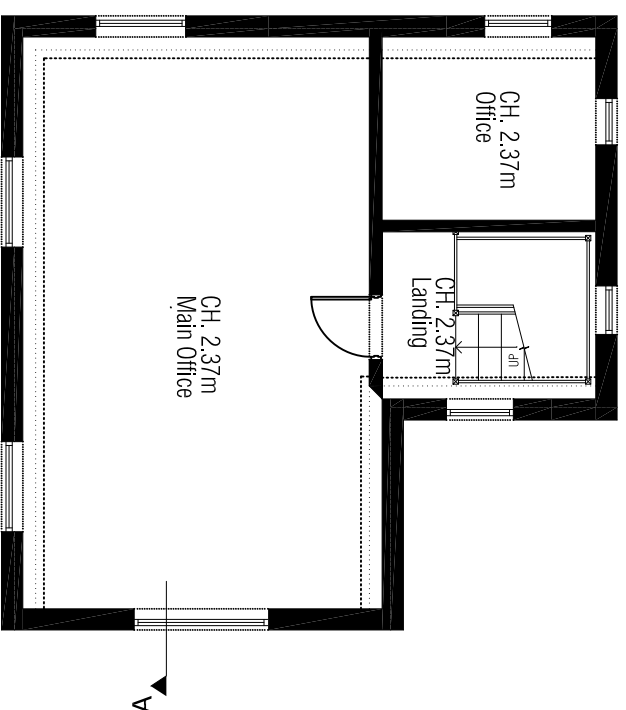

First Floor

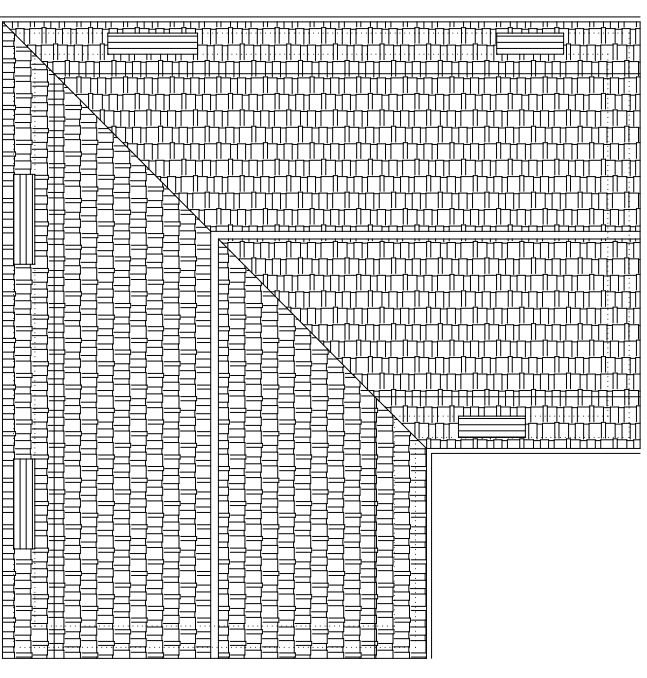

Roof Plan

NOTES
 The contractors are to check all the dimensions, levels, drain runs and general condition of the site before works commence.

All works are to be carried out in accordance with current Building Regulations, British Standards, Code of Practice and Local Authority Requirements.



AJ PLANS
 info@ajplans.co.uk

Project:

155a Main Rd Biggin Hill,
 Westerham TN16 3JP

Title:

Existing Floor Plan

Date: 10.07.23.

Scale: 1:100 @ A3

Dwg. No.

MR.BH.155a.EX.201

Rev: