





PROPOSED GROUND FLOOR PLAN
scale 1:100

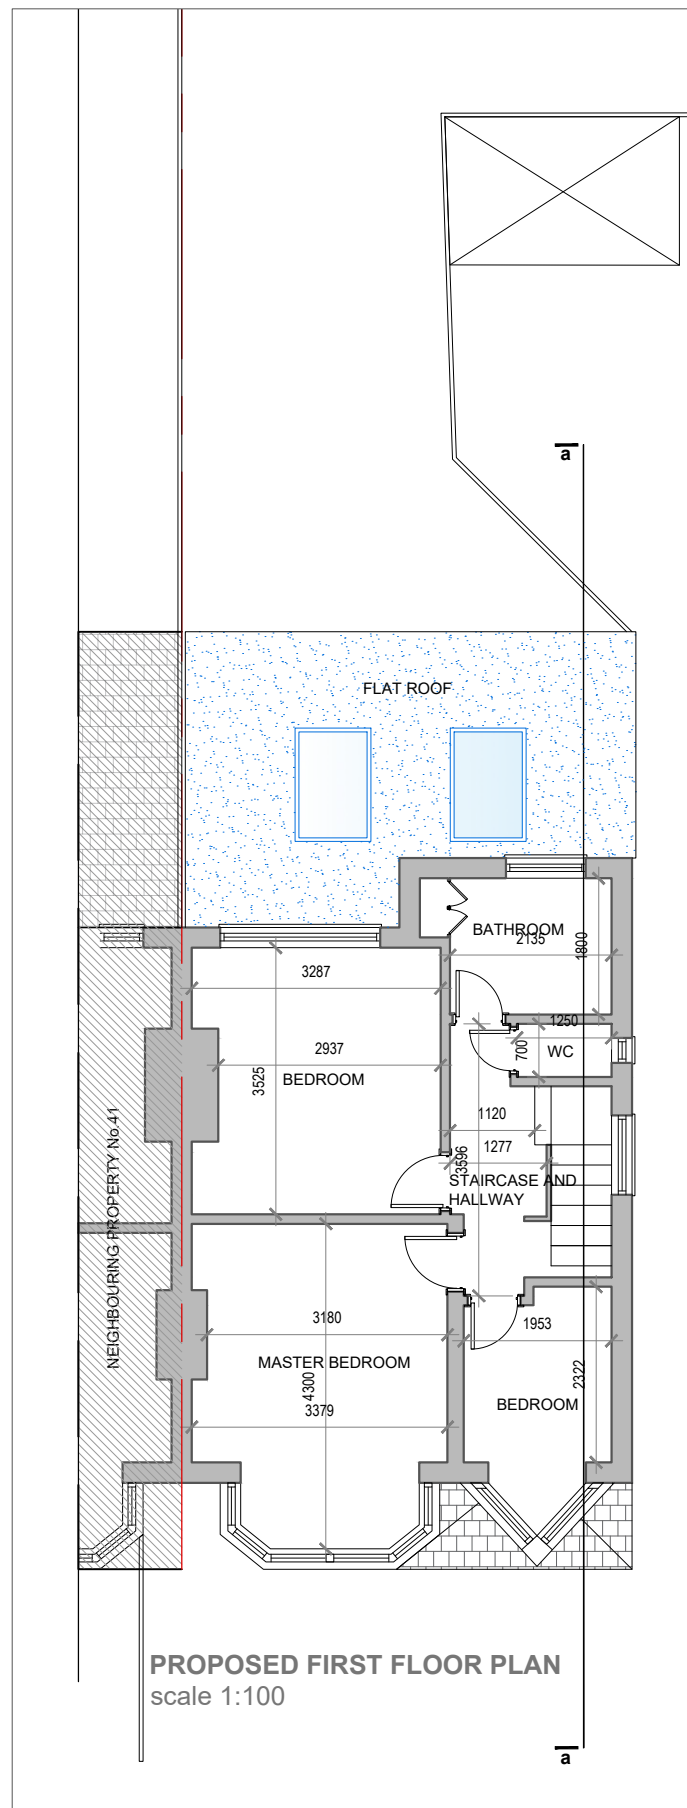

PROPOSED FIRST FLOOR PLAN
scale 1:100

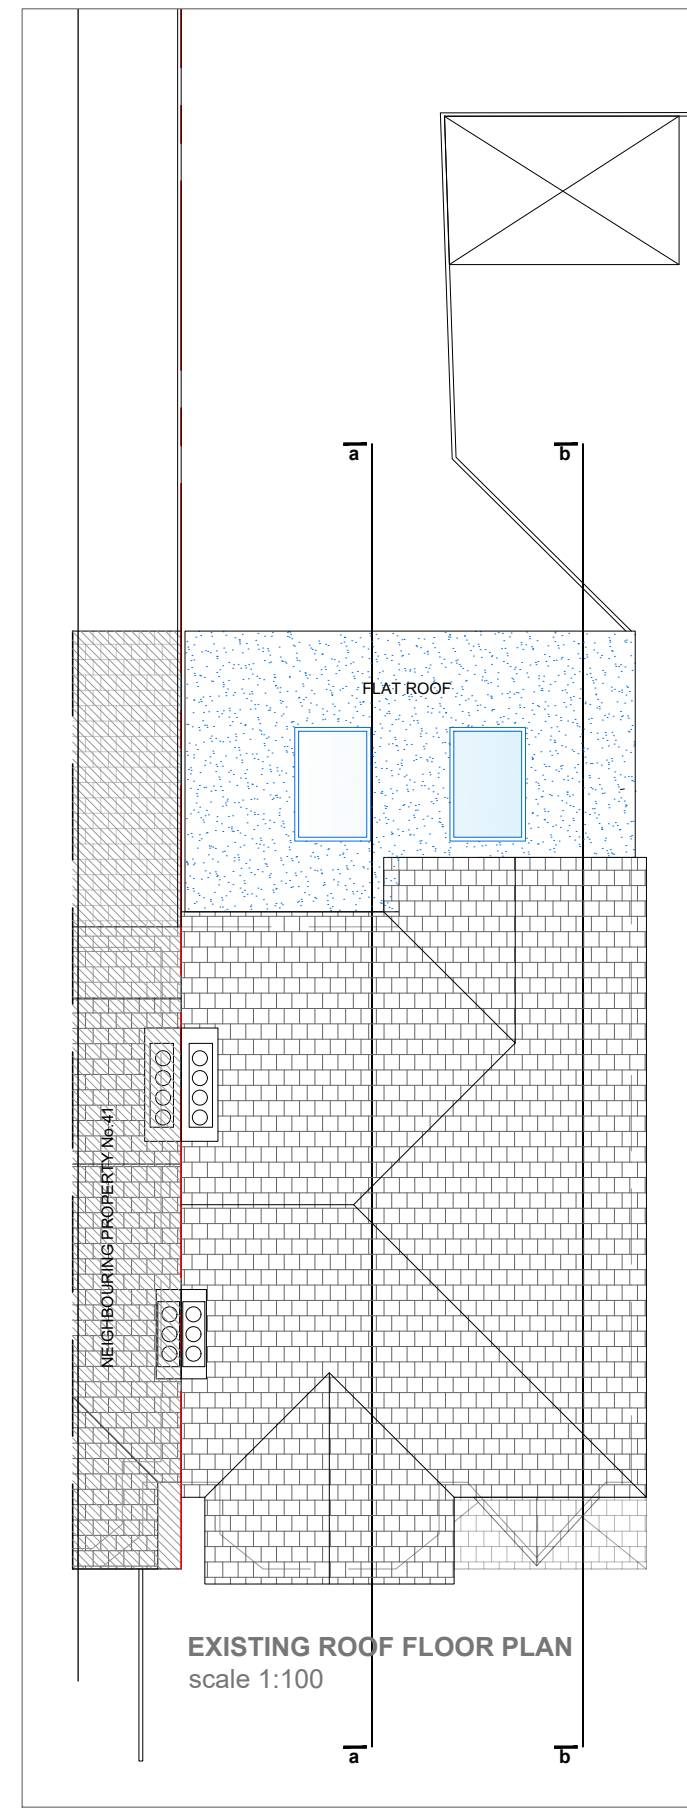

EXISTING ROOF FLOOR PLAN
scale 1:100

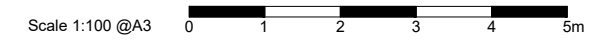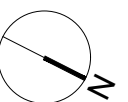

This drawing is prepared solely for design and planning submission purposes. It is not intended or suitable for either building regulations or construction purposes and should not be used for such. All dimension shall be check and confirmed with site rep. and any discrepancies between the drawings and site shall be reported to PM. This drawing to be read in conjunction with engineers specification and details. For construction information please refer to all drawings and specification of works.

For any structural steelworks details please refer to structural engineer's drawings & calculations.

The copyright of the drawing and designs remains with Studio20 Architects. All copies are only for information about the application, they may not be used for any other purpose without the express written permission of Studio20 Architects.

CLIENT EBRU YILMAZ	
PROJECT 43 MANOR PARK ROAD	
TITLE PROPOSED FLOOR PLANS AND ROOF PLAN	

NOTES		
VERSION	DESCRIPTION	DATE
A	PLANNING DRAWINGS	-
-	-	-

SCALE 1:100 @ A3	DATE 20.12.2023
DRAWN SA	VERSION A
SHEET REF. NO MP 04	