



Proposed north elevation in context - cut through rear garden



Proposed east elevation in context - cut through rear garden of proposed bungalow

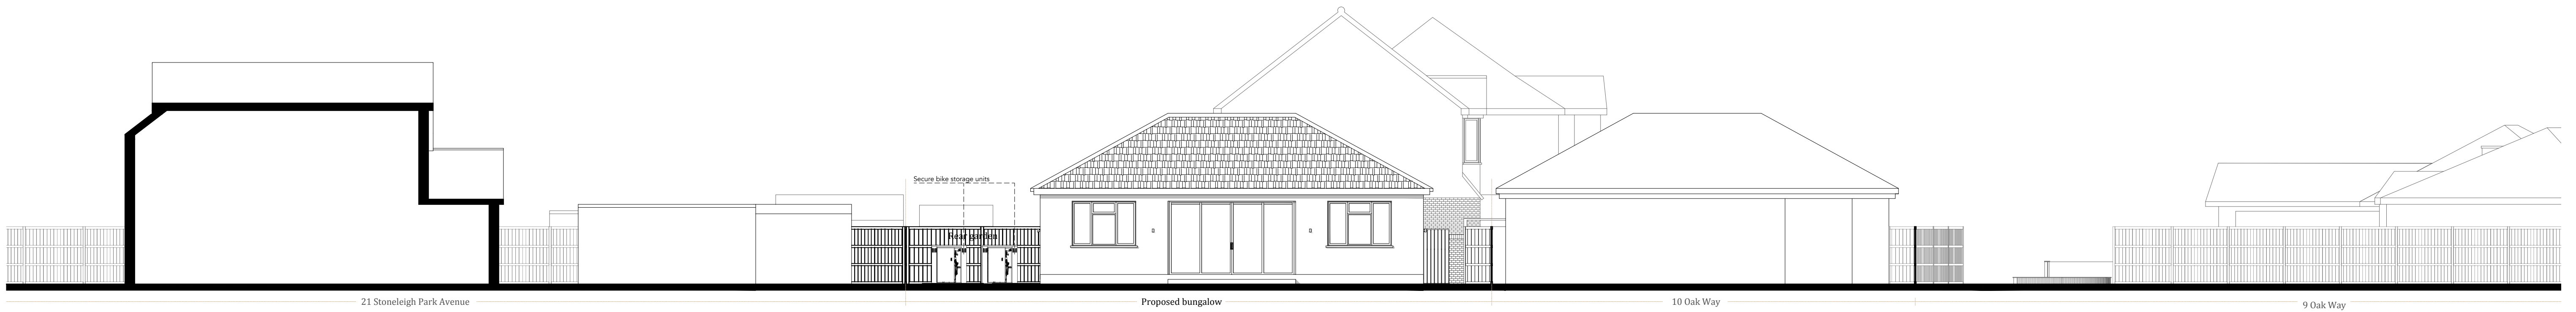

Proposed west elevation in context

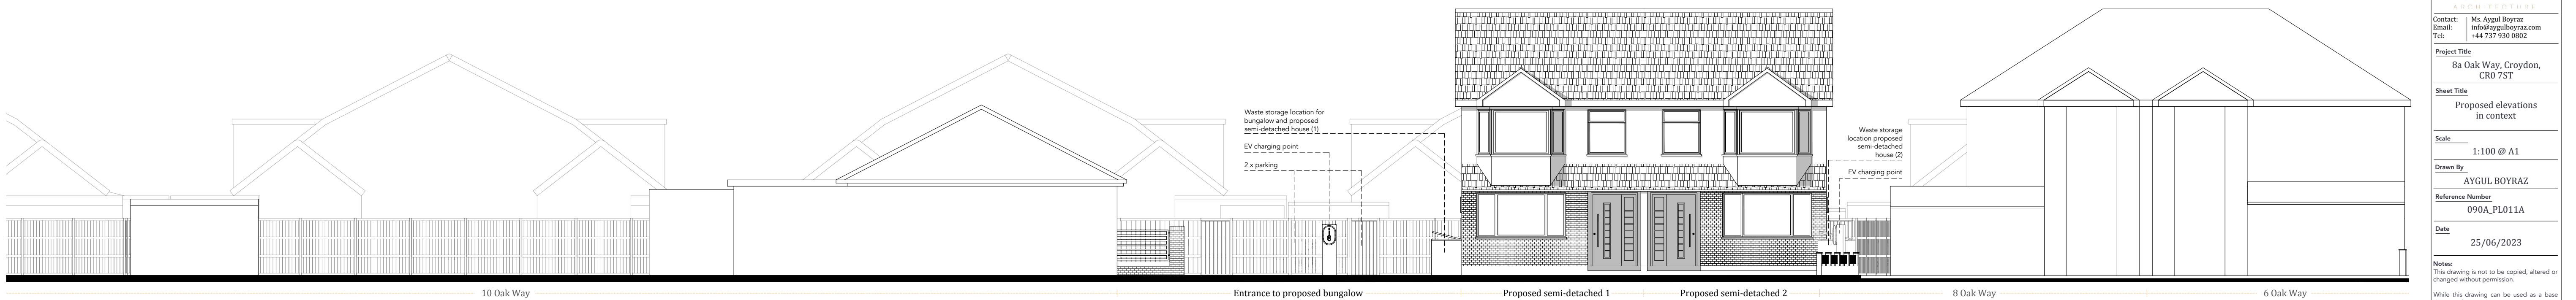

Proposed north elevation in context - cut through communal car park area



AYGUL BOYRAZ
ARCHITECTURE

Contact: Ms. Aygul Boyraz
Email: info@aygulboyraz.com
Tel: +44 777 950 0802

Project Title
8a Oak Way, Croydon,
CR0 7ST

Sheet Title
Proposed elevations
in context

Scale
1:100 @ A1

Drawn By
AYGUL BOYRAZ

Reference Number
090A_PL011A

Date
25/06/2023

Notes:
This drawing is not to be copied, altered or
changed without permission.
While this drawing can be used as a base
drawing for construction purposes, it is
VERY IMPORTANT that all dimensions are
checked carefully before any work
commences or any materials are ordered.
This drawing can be used as part of a
planning application, although the planning
officer may ask for more specific information
about some aspects of the design.
The drawing intends to illustrate the general
arrangement of the project proposals. As it
stands, this drawing does not include all of
the detail necessary for a
full plans building regulations application.