

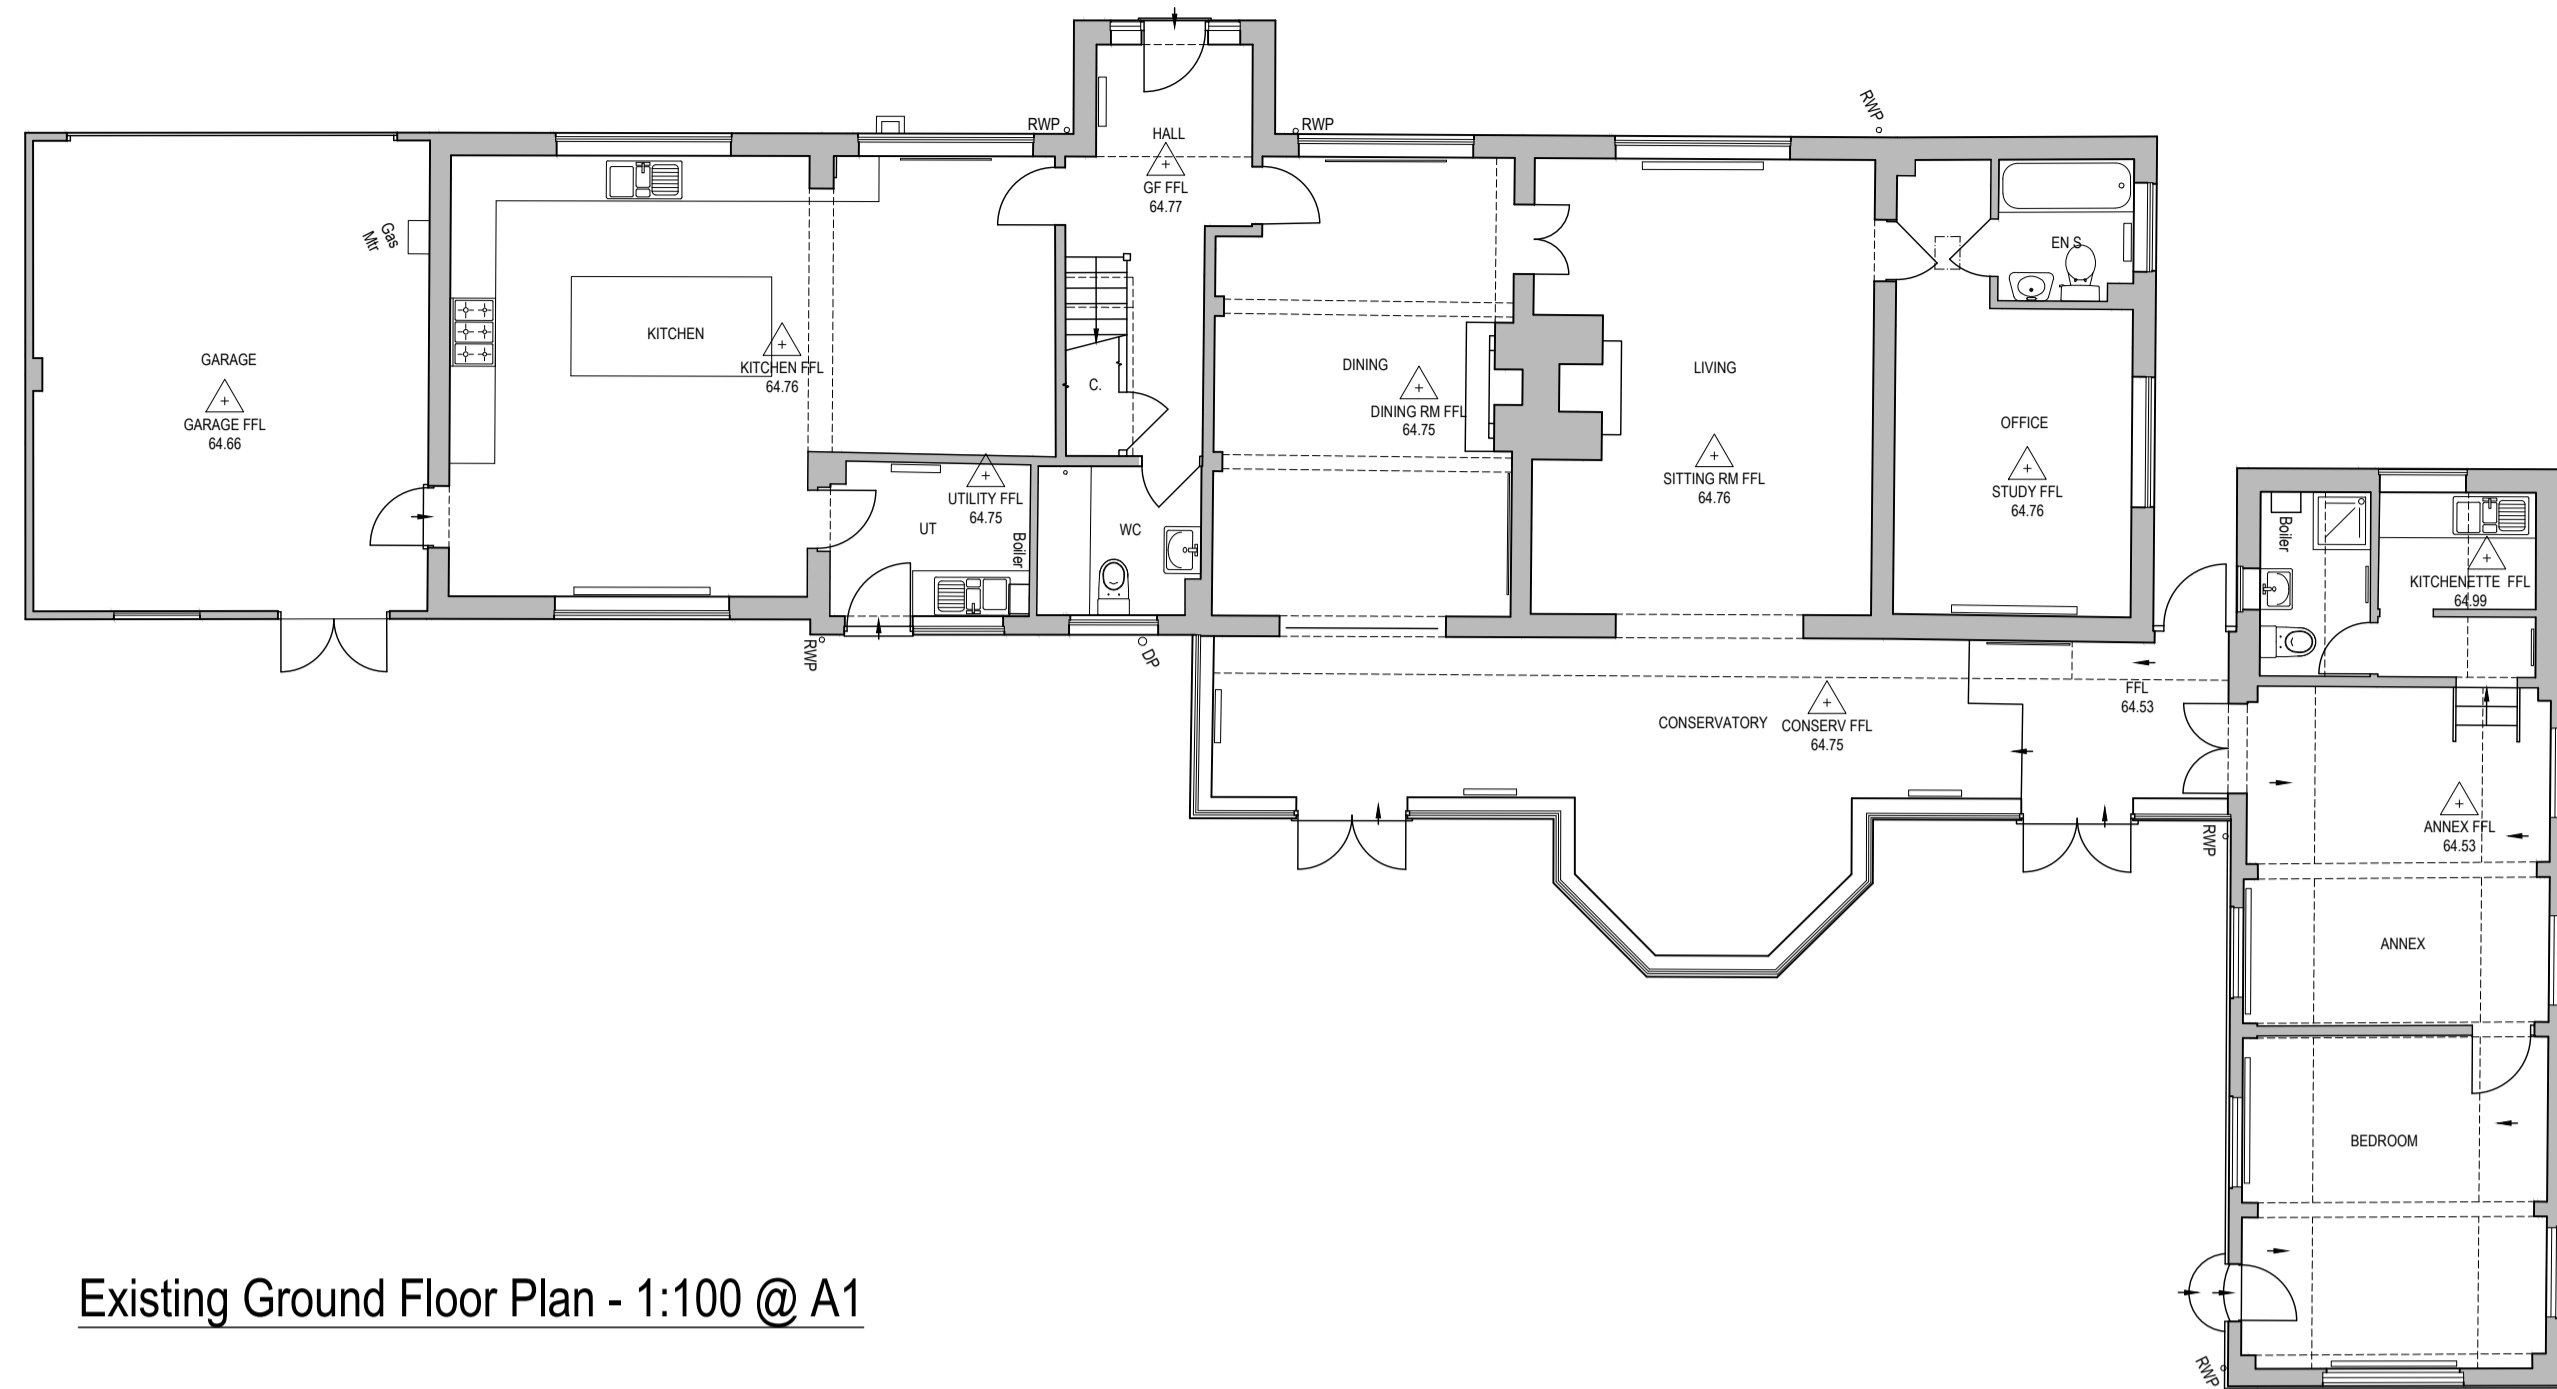


PLEASE NOTE THAT THIS DRAWING IS NOT A CONSTRUCTION OR WORKING DRAWING AND HAS BEEN PRODUCED SOLELY FOR THE PURPOSES OF GAINING DEVELOPMENT CONTROL APPROVAL. CHRISTOPHER JAMES ARCHITECTURE TAKES NO RESPONSIBILITY FOR THEIR USE FOR ANY OTHER PURPOSE. ERRORS AND OMISSIONS TO BE REPORTED TO CHRISTOPHER JAMES ARCHITECTURE. THIS DRAWING IS COPYRIGHT


PLANNING ISSUE

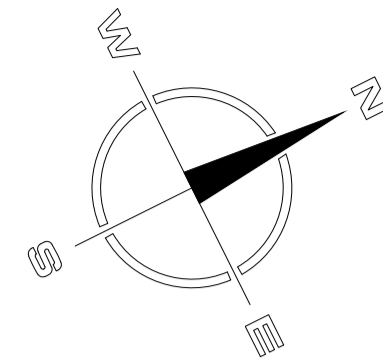

Existing Ground Floor Plan - 1:100 @ A1

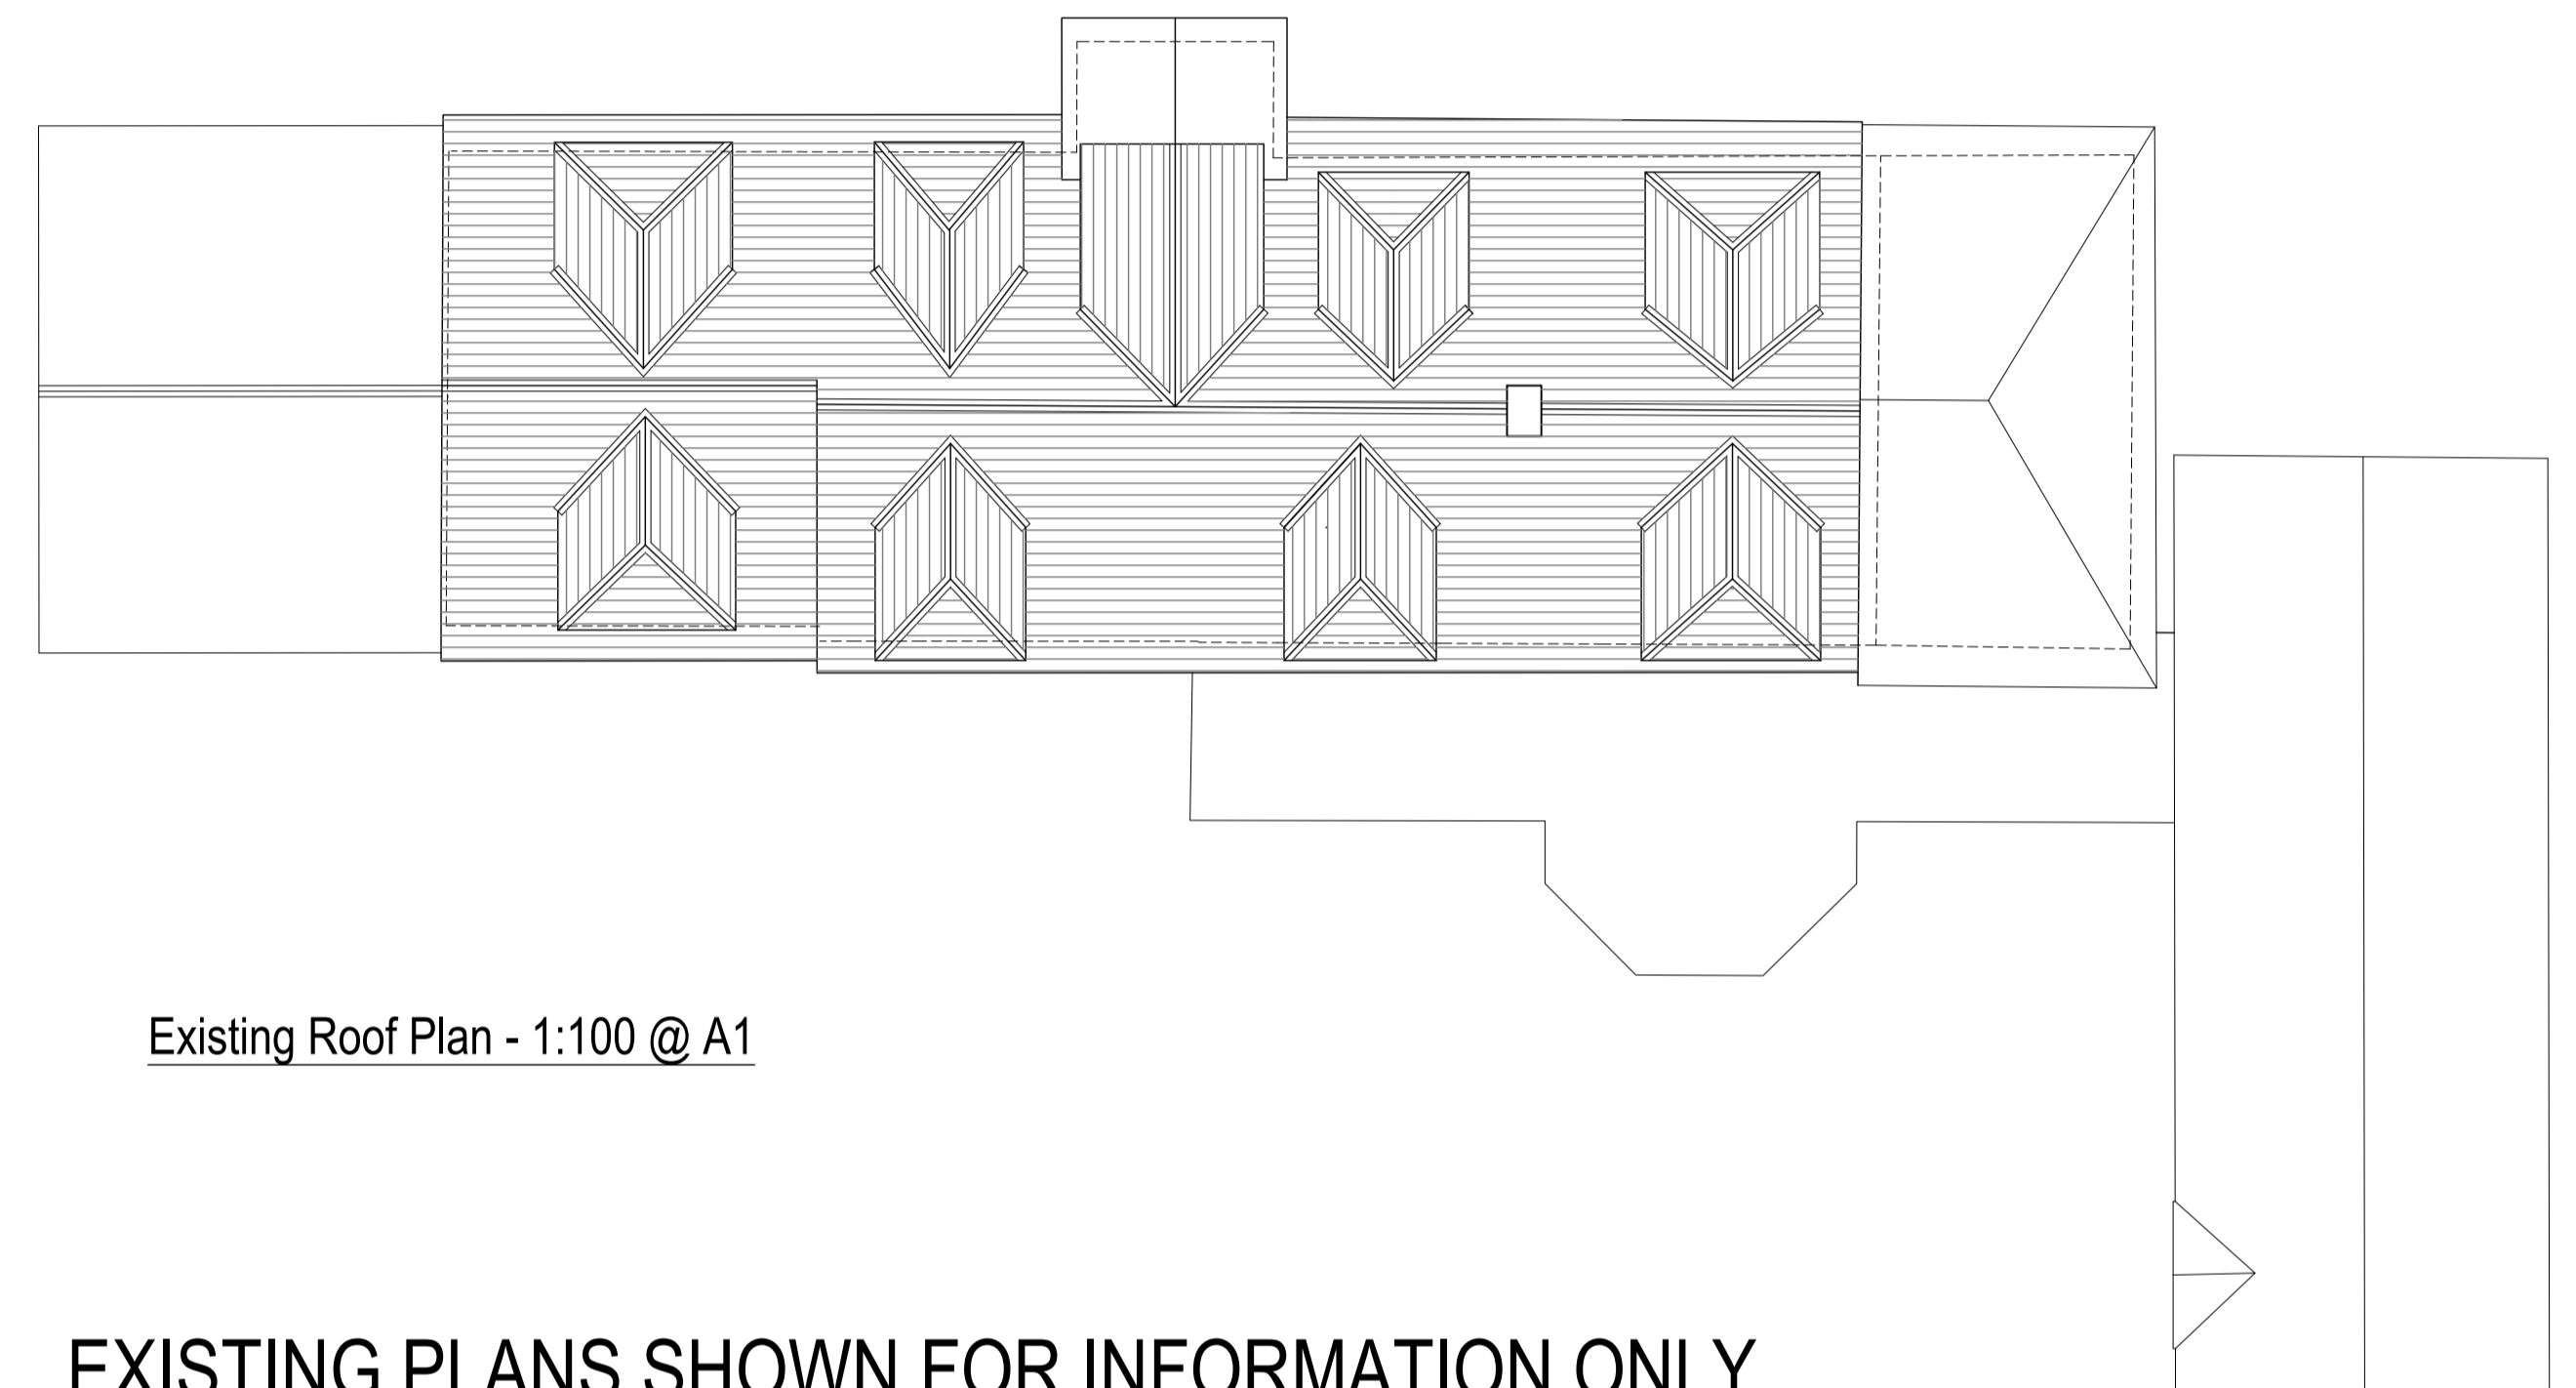


Existing Roof Plan - 1:100 @ A1

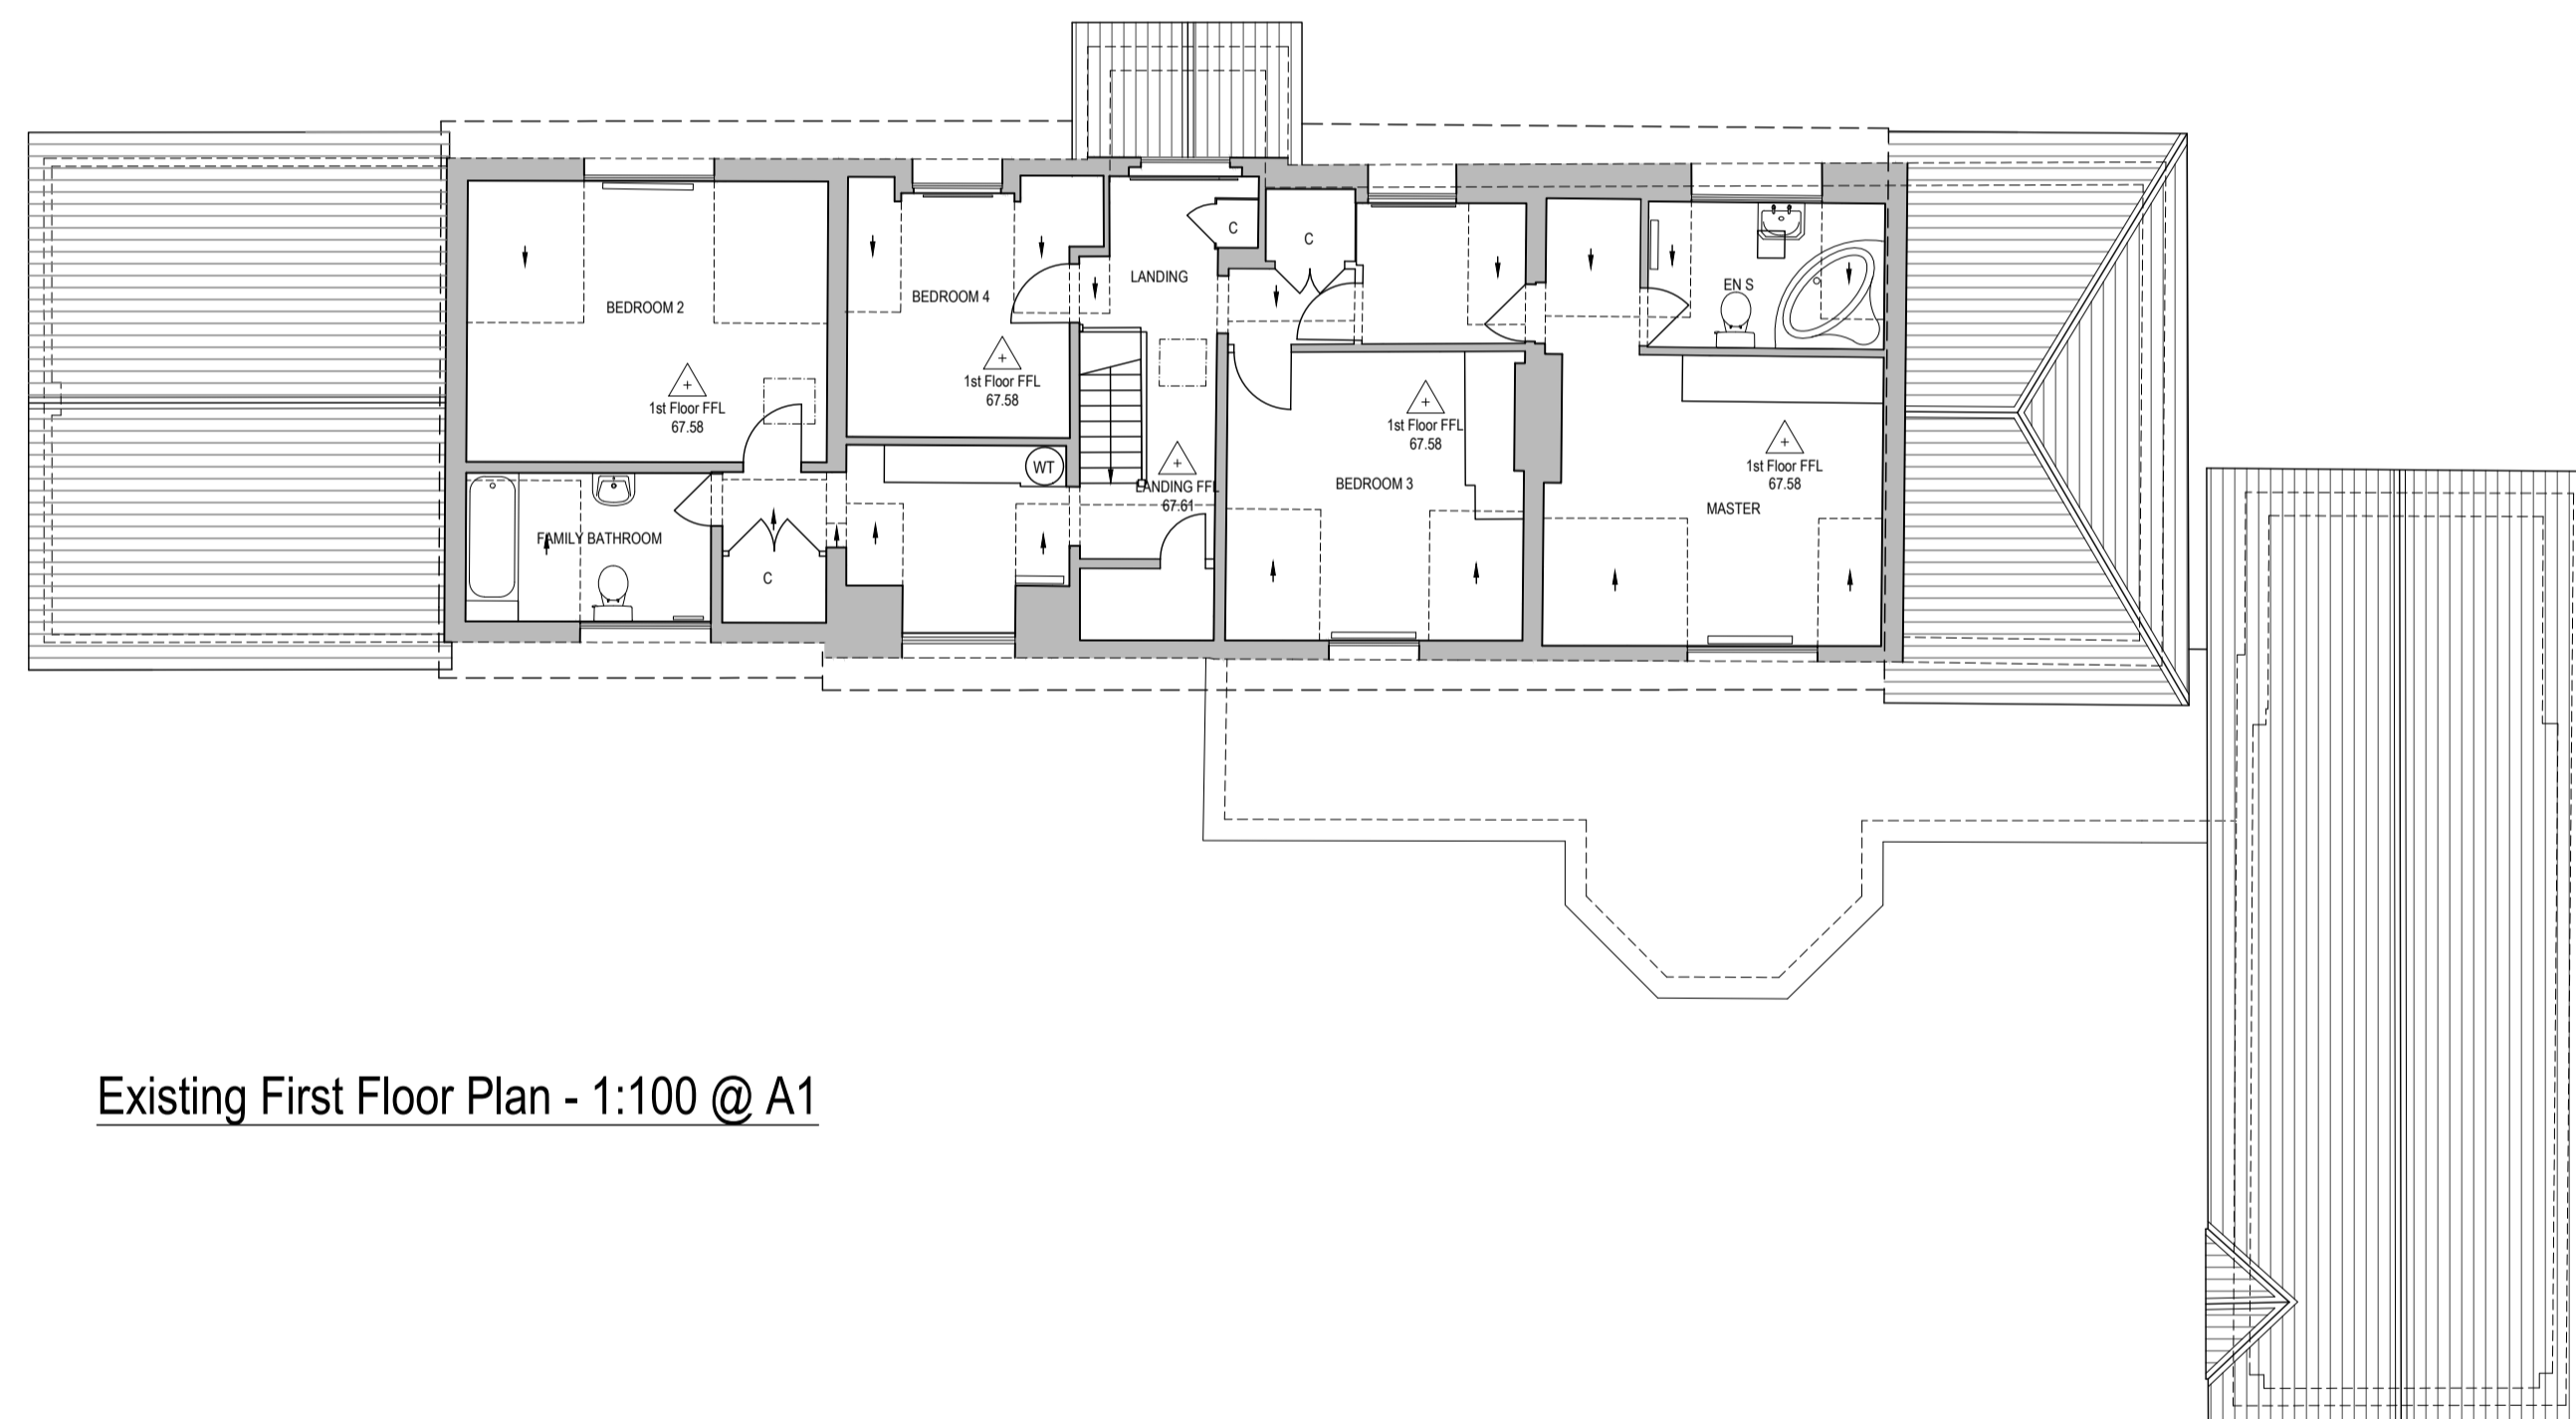

Existing First Floor Plan - 1:100 @ A1

EXISTING PLANS SHOWN FOR INFORMATION ONLY

READ IN CONJUNCTION WITH CONSENTED APPLICATION 22/00634

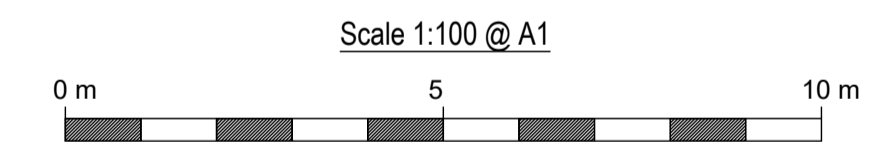

**CHRISTOPHER JAMES ARCHITECTURE**

27 Chaucer Way. Woosehill. Wokingham

Berkshire . RG41 3BG

T: 01189 797892 M: 07736039224

E: CHRIS@CHRISTOPHERJAMESARCHITECTURE.CO.UK

Longacre St Marys Lane Winkfield Windsor Berkshire - Proposed PV Array and Installation of Air Source Heat Pump

Existing Plans

Scale as shown @ A1

Dec'23

202-1101

