



Note:
Verge crossing and drainage to be constructed in accordance with design by 'Paul Southcott Civil Engineering Services' drg. nos. 2023-53-01, 02, 03, 04 and 05.

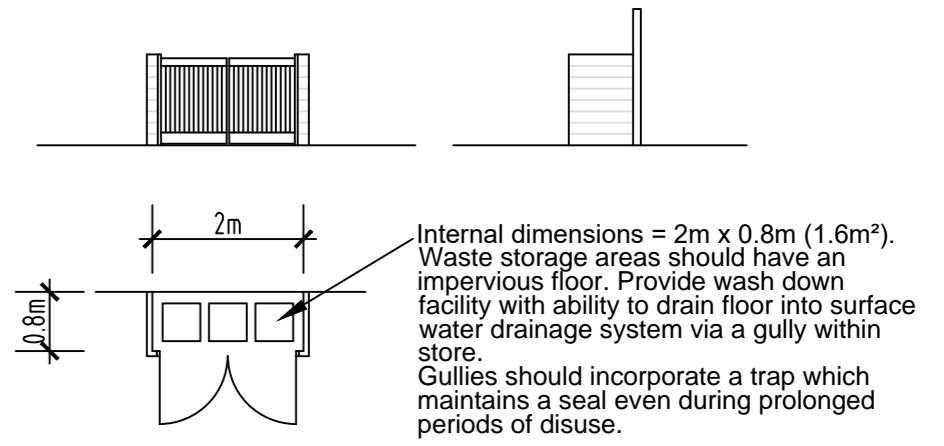

Proposed Bin Store
1:100 scale

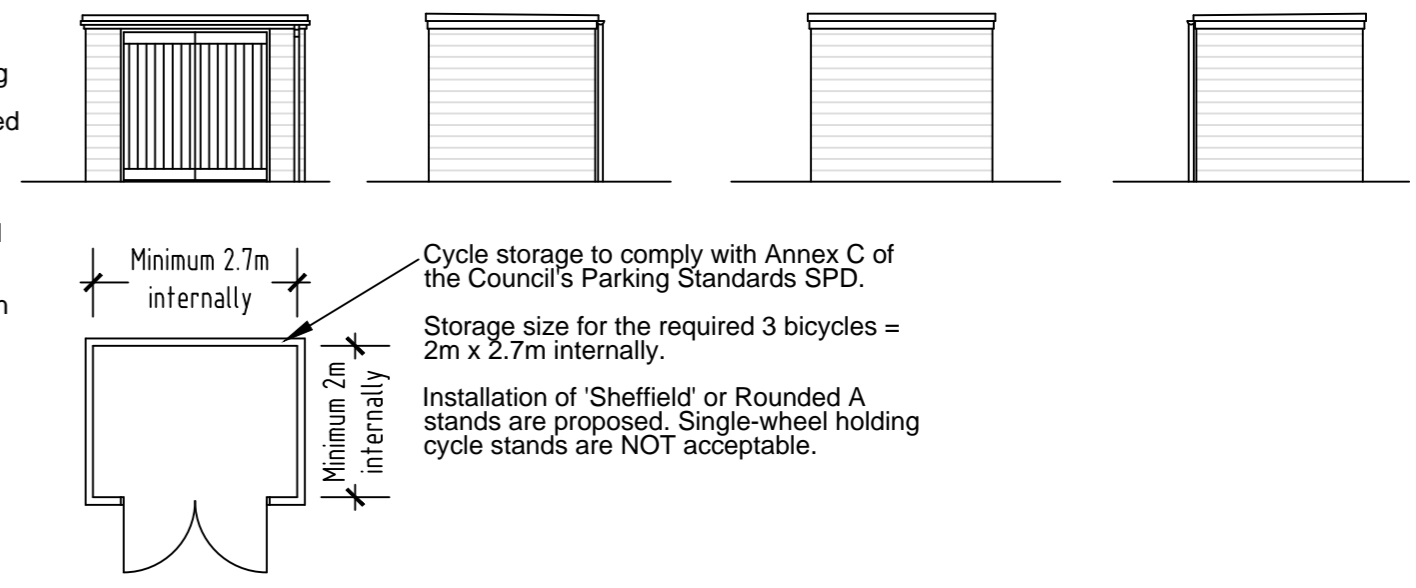

Proposed Bicycle Store
1:100 scale


- Rev.D. (12.12.23) - Boot room added in accordance with clients comments.
- Rev.C. (22.09.23) - Bay windows and boot room deleted in accordance with revised floor plans/elevations.
- Rev.B. (08.08.23) - Amendments made to parking/driveway, bicycle store and landscaping notes in accordance with Planners/Consultees comments.
- Rev.A. (30.06.23) - Invert of foul manhole in road added.

Proposed Detached Rural Worker's Dwelling at Oaktree Nursery, Bracknell Road, Warfield RG42 6LH

Client	Description
Mr and Mrs Helberg c/o MBP Ltd.	Proposed Site Plan and Bin/ Cycle Store Plans and Elevations

MARTIN BUTLER PARTNERSHIP LIMITED

28 Broad Street Wokingham Berkshire RG40 1AB Tel/Fax: 0118 989 0990	Scale 1:200	Project 22305-3	drawing 01	revision D
---	----------------	--------------------	---------------	---------------

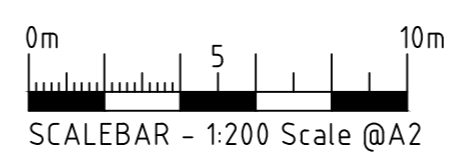

All dimensions to be checked on site. Any discrepancy between this drawing and other information is to be referred to the Planning Consultant. This drawing is copyright.